




EXISTING ELEVATION Scale 1:50

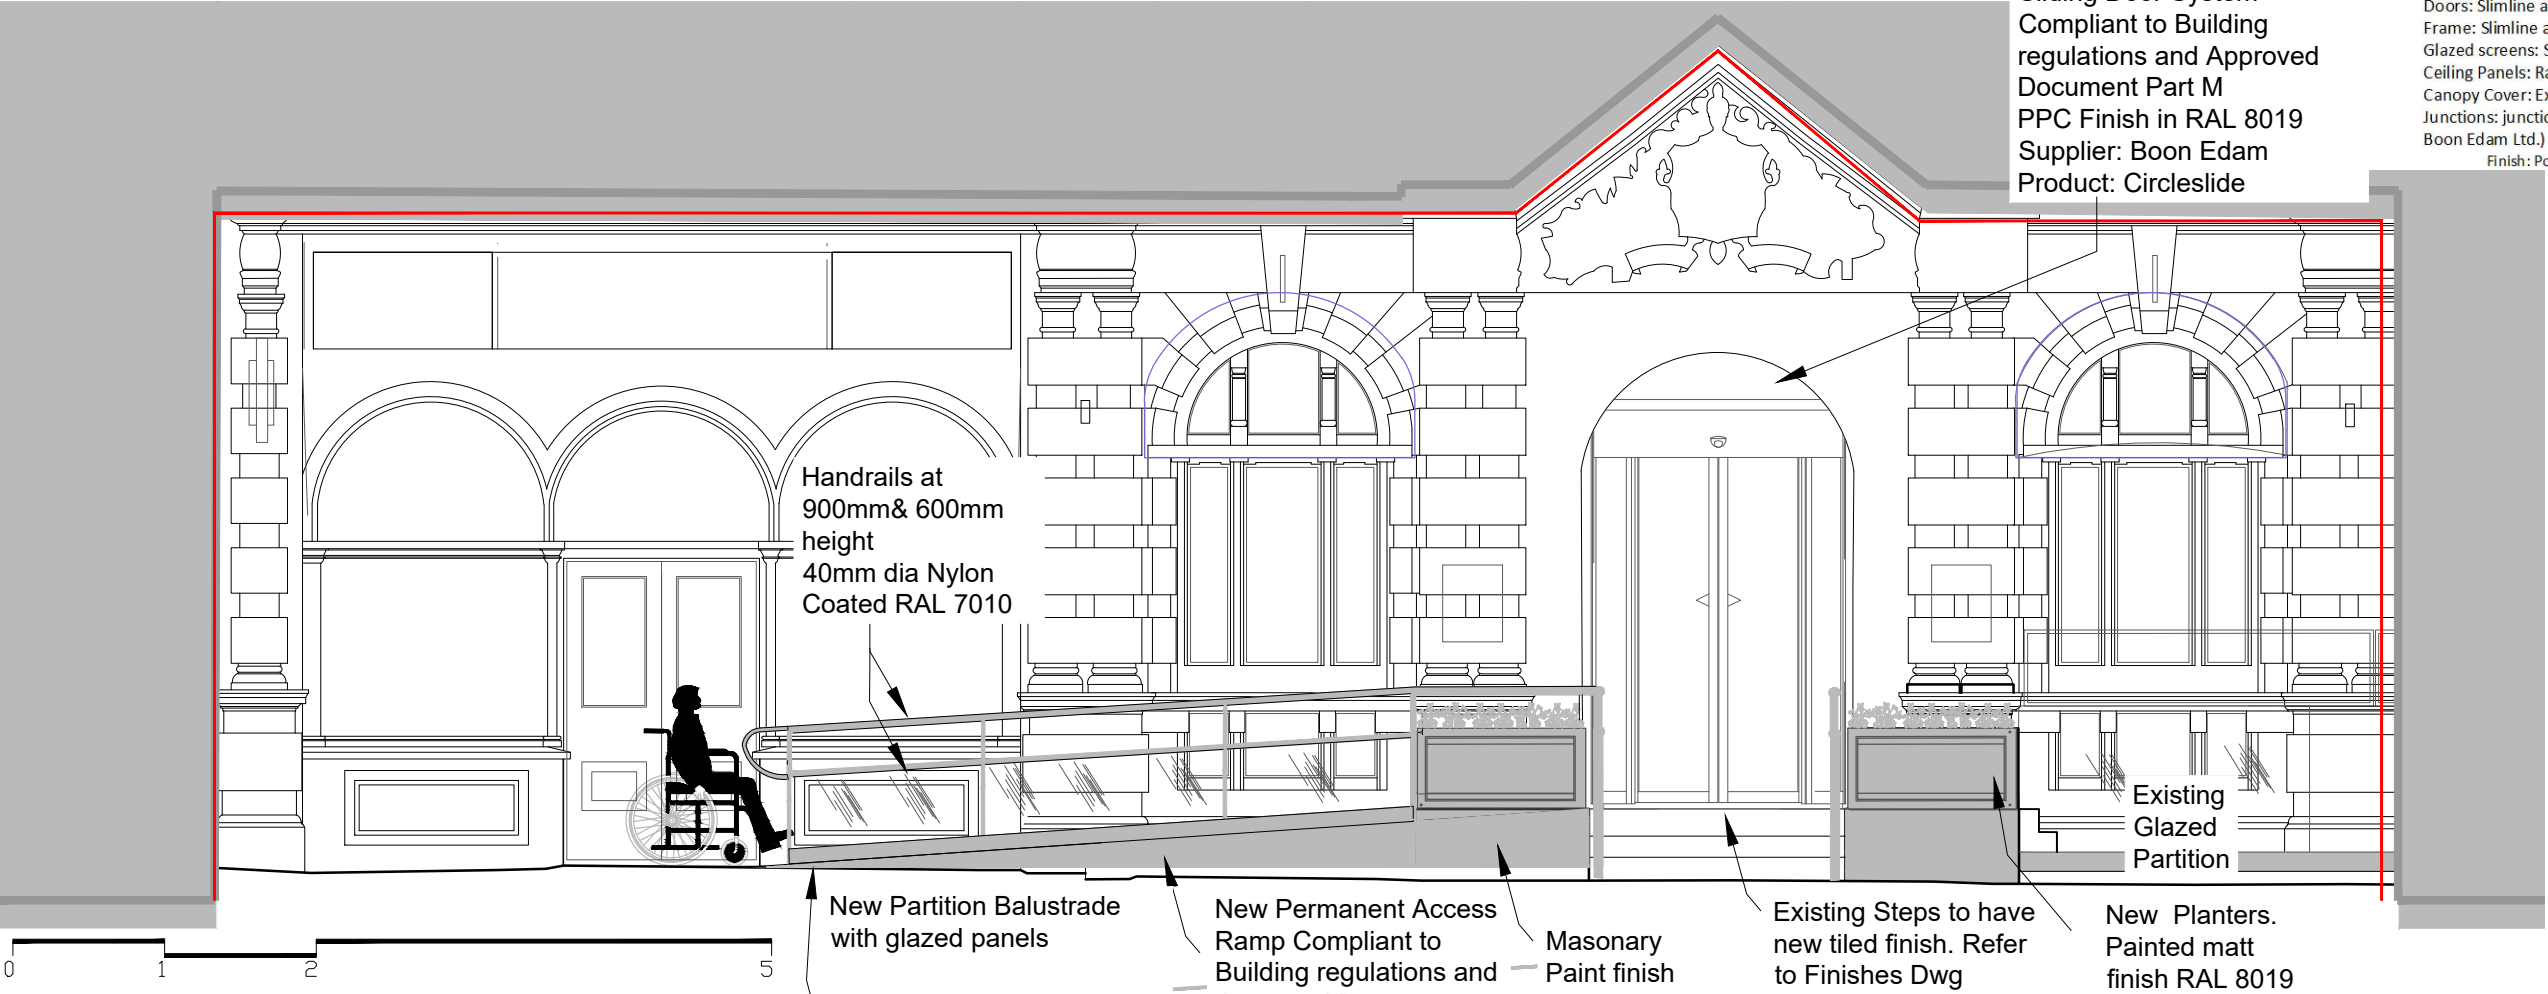

1:50 Scale Bar
PROPOSED ELEVATION Scale 1:50

Planning Review

A2.01.2023

Facia to main entrance door realigned to match the plane of the existing window

REV	DATE	COMMENTS
CLIENT		
Mr N Forbes Waverley House Hotel Ltd T/a Mercure London		
PROJECT		
London Bloomsbury Hotel Southampton Row WC1		
Disabled Access to Main Entrance		
TITLE		
Existing & Proposed Front Elevation		
PROJECT No. 2208		DATE August 2022
DRAWING No. 2208/04		REVISION A
SCALE 1:50	PAPER A3	DRAWN TF
		CHECK CR

CR

INTERIOR DESIGN

39 Hitchen Hatch Lane
Sevenoaks Kent TN13 3AY
phone: 01732 465192
mobile 07557 988907
admin@CRinteriors.com