


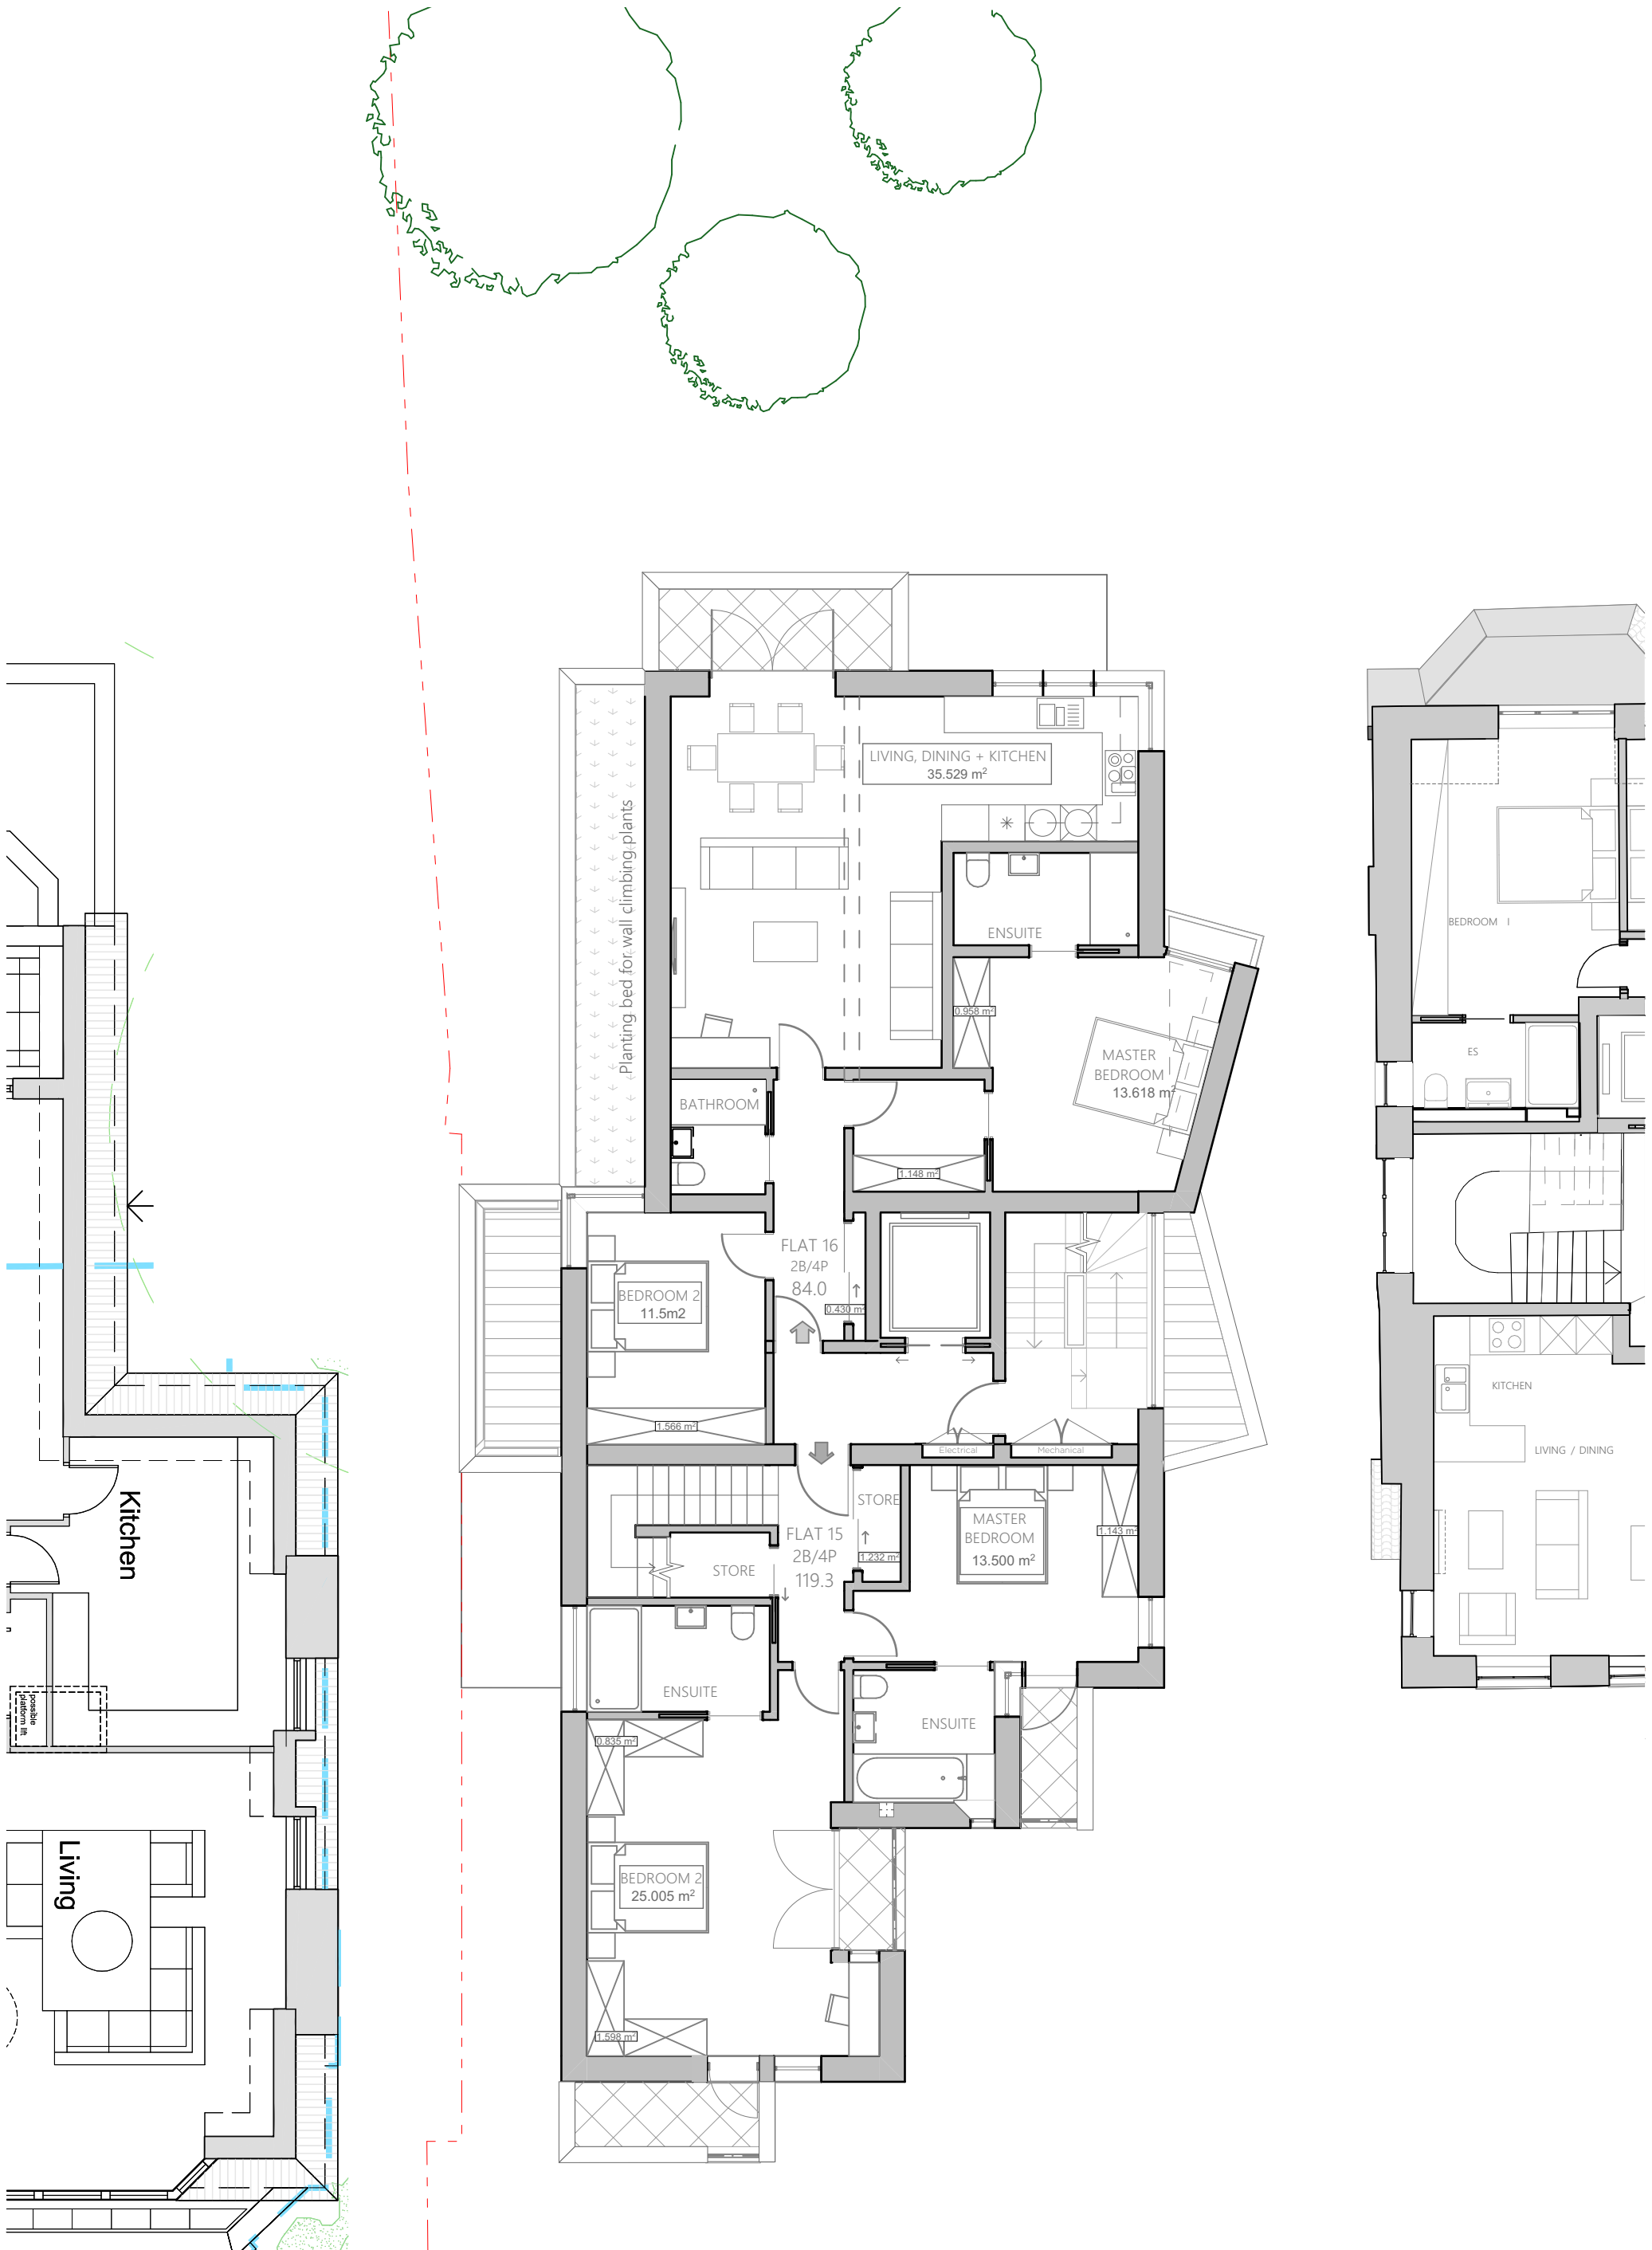

Project
13 Netherhall Gardens NW3 5RN

Project No.
1349R

Phase 4
Issue Date
16/11/2022

Drawing Title
Proposed Second Floor Plan

Drawing Status
PLANNING

Revision Description
Final Revision

Scale
1:100 @ (A3)

0 1 2 3 4 5

Drawing No.
AL.102.04 P

195-199 Grays Inn Road,
London, WC1X 8UL
Tel: +44 (0)2072500090
www.re-creo.eu

