



FRONT ELEVATION (AWNING RETRACTED)

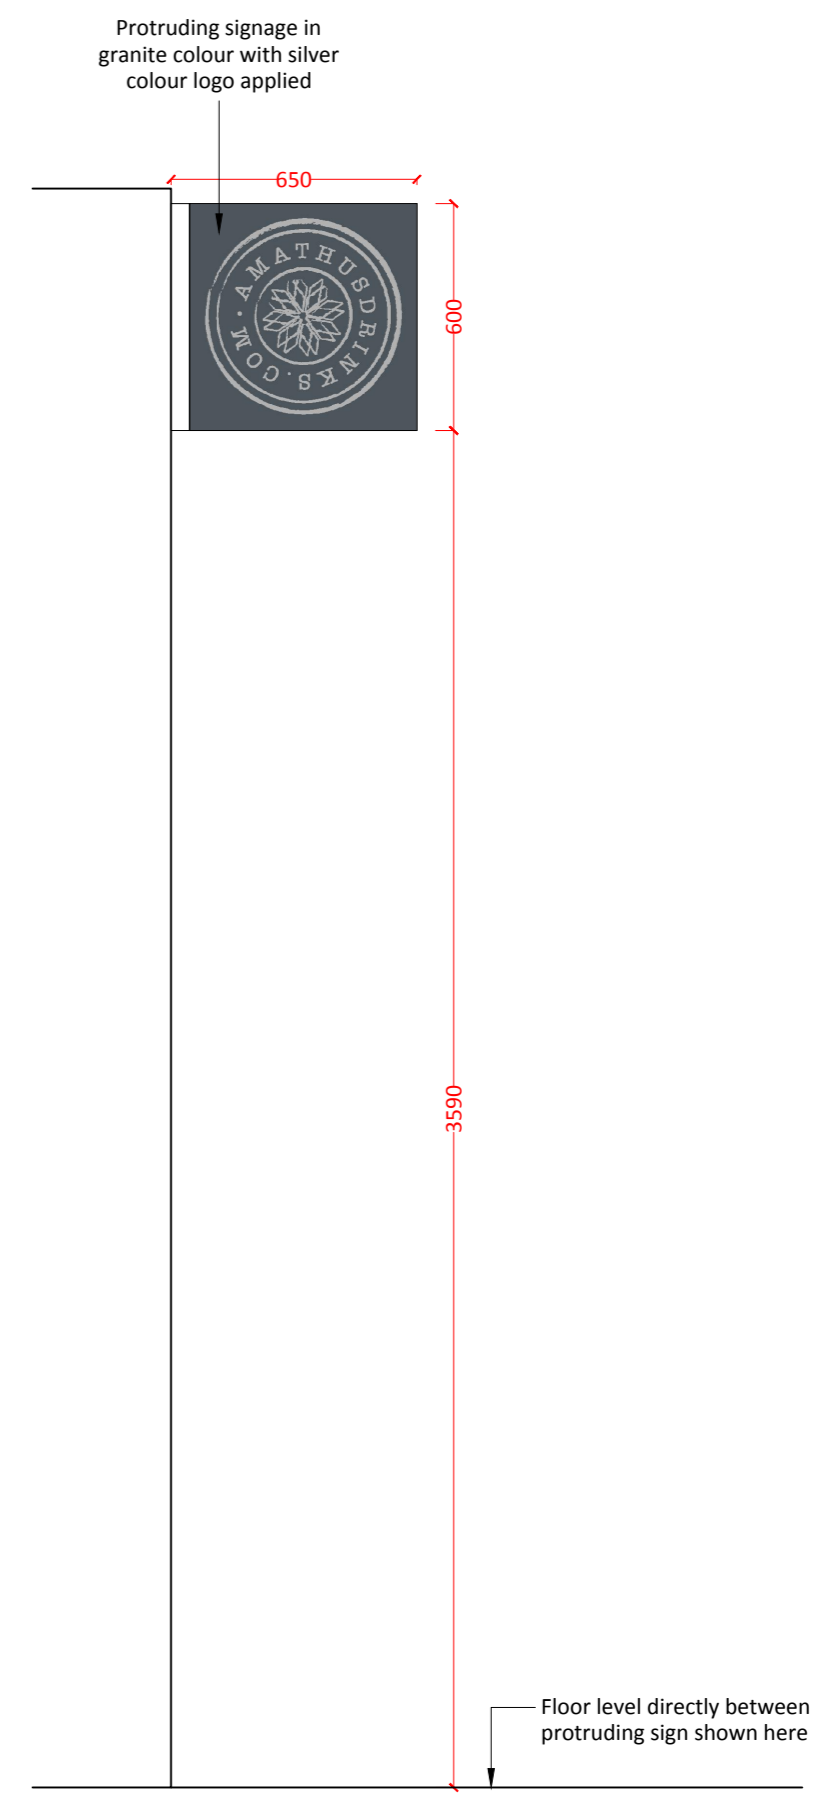

ELEVATION OF PROTRUDING SIGN

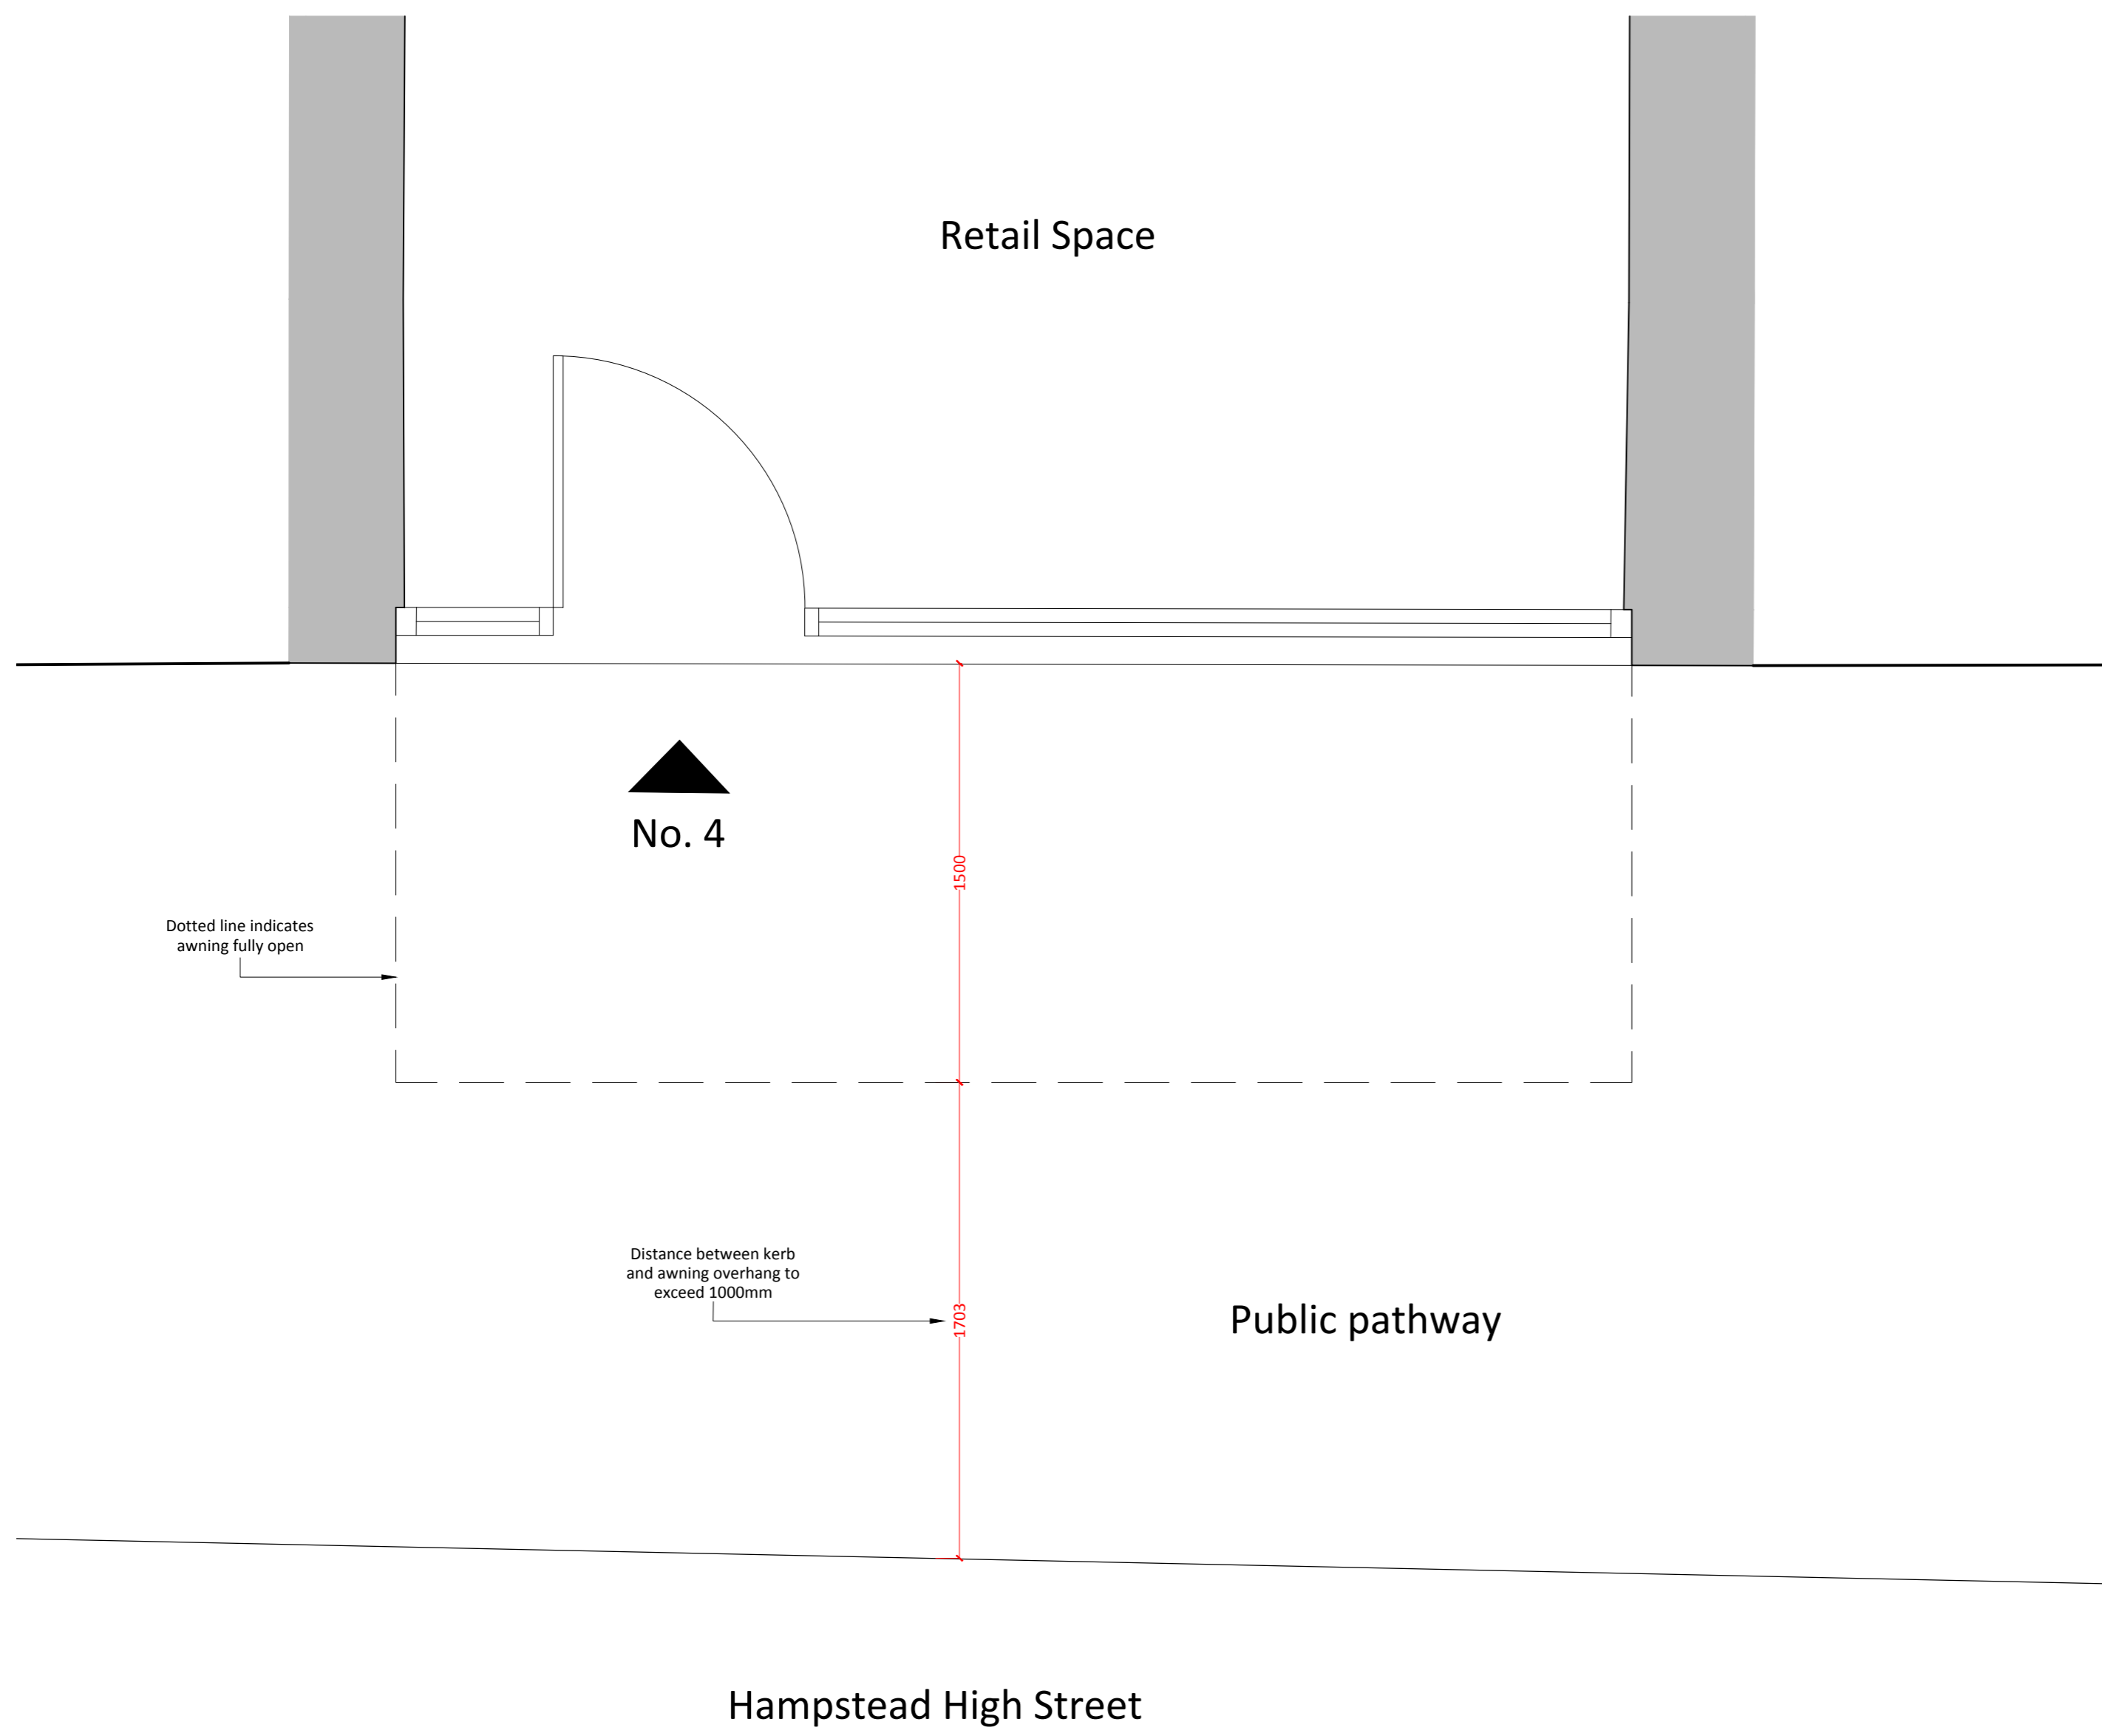

PROPOSED PLAN

REV. NO.	DESCRIPTION TO REVISION	REV. BY	DATE	NOTES
A	Amended	ED	27.10.22	
B	Additional lights added	ED	17.11.22	
C	Additional info	ED	06.01.23	
D				
E				
F				
G				
H				
I				
J				
K				
L				

1. This drawing is for planning purposes only
 2. Do not scale from this drawing

PROJECT ADDRESS
 Amathus
 4 Hampstead High Street
 London
 NW3 1PR

DRAWING TITLE
 Proposed
 Front Elevation,
 Signage & Plan

SCALE 1:20 PAPER A2

PROJECT STAGE
 PLANNING
 DRAWN BY ED
 DATE 05.01.2023
 DRG NO. 0042.01 REV. C