



FRONT ELEVATION
(AWNING EXTENDED)

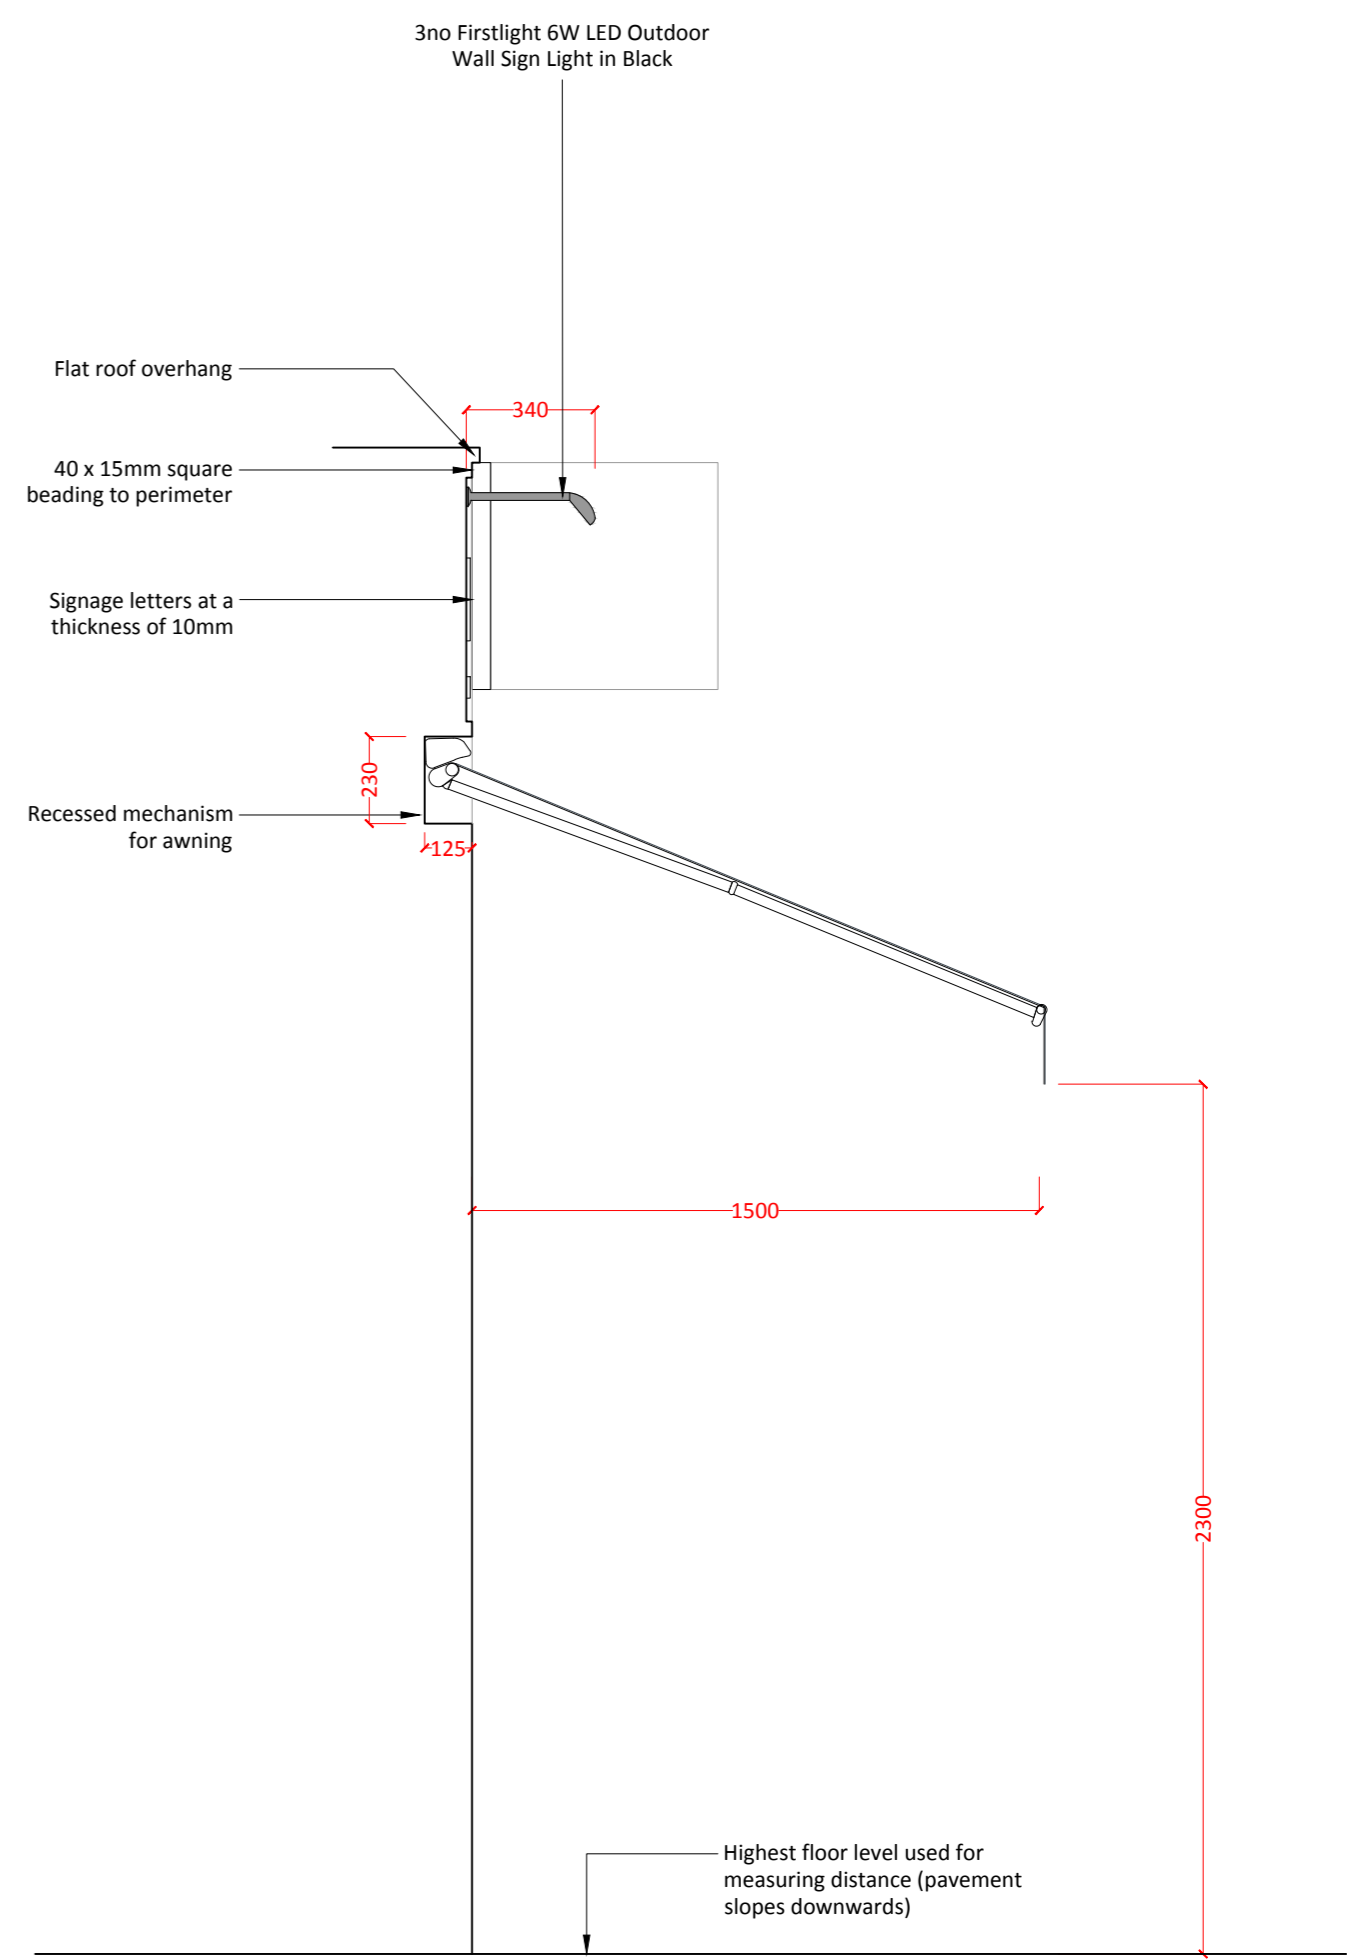

SIDE ELEVATION
(AWNING EXTENDED)

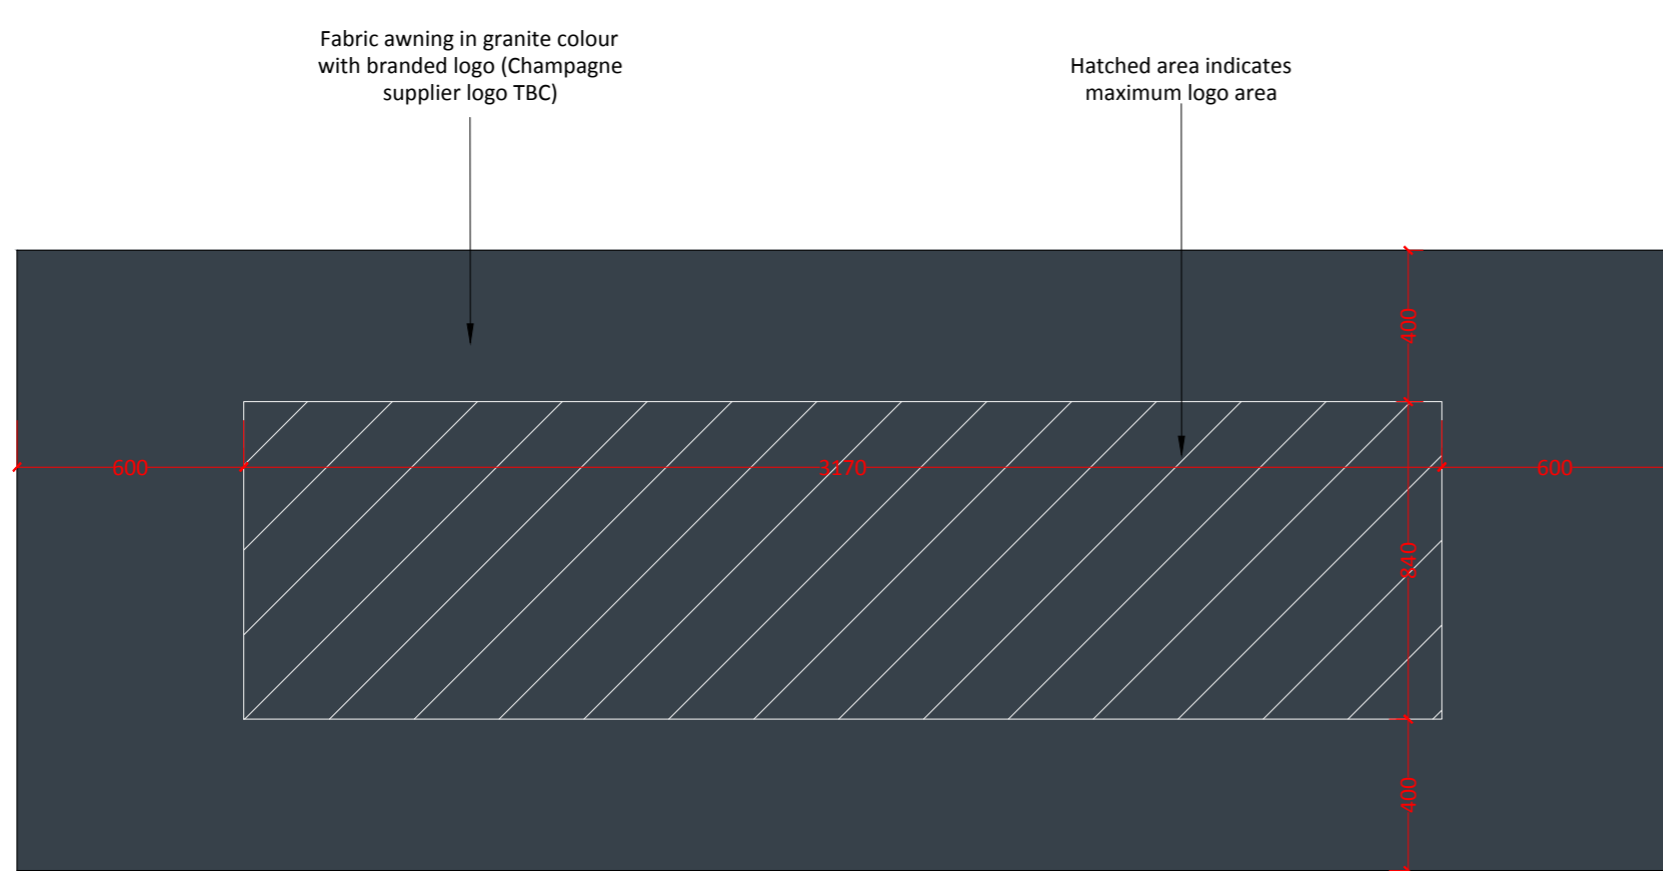

AWNING TOP VIEW
(AWNING EXTENDED)

REV. NO.	DESCRIPTION TO REVISION	REV. BY	DATE	NOTES
A				1. This drawing is for planning purposes only
B				2. Do not scale from this drawing
C				
D				
E				
F				
G				
H				
I				
J				
K				
L				

PROJECT ADDRESS
Amathus
4 Hampstead High Street
London
NW3 1PR

DRAWING TITLE
Proposed
Front Elevation,
Signage & Awning

SCALE 1:20
PAPER A2
0 1m

PROJECT STAGE
PLANNING
DRAWN BY ED
DATE 05.01.2023
DRG No. 0042.02
REV.

