




Rev Date Notes

Main contractor to check dimensions on site  
 Do not scale from this drawing  
 Use figured dimensions only  
 If in doubt contact Space A

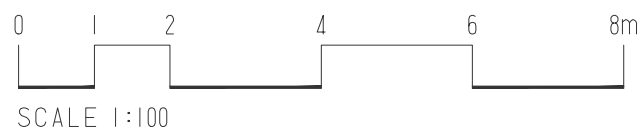

Copyright 2022 Studio Space A Ltd

21 Chalcot Square London NW1 8YA	Existing Rear Elevation		 Space A 32 Kingsway Place London EC1R 0LU hello@spacea.co.uk
	Drawn: MJ	Issued: 25.10.22	
	Format: A3	Scale: 1:100	1140_PL_SE_009_00_EXISTING REAR ELEVATION