


2. Ground Floor Plan - Existing

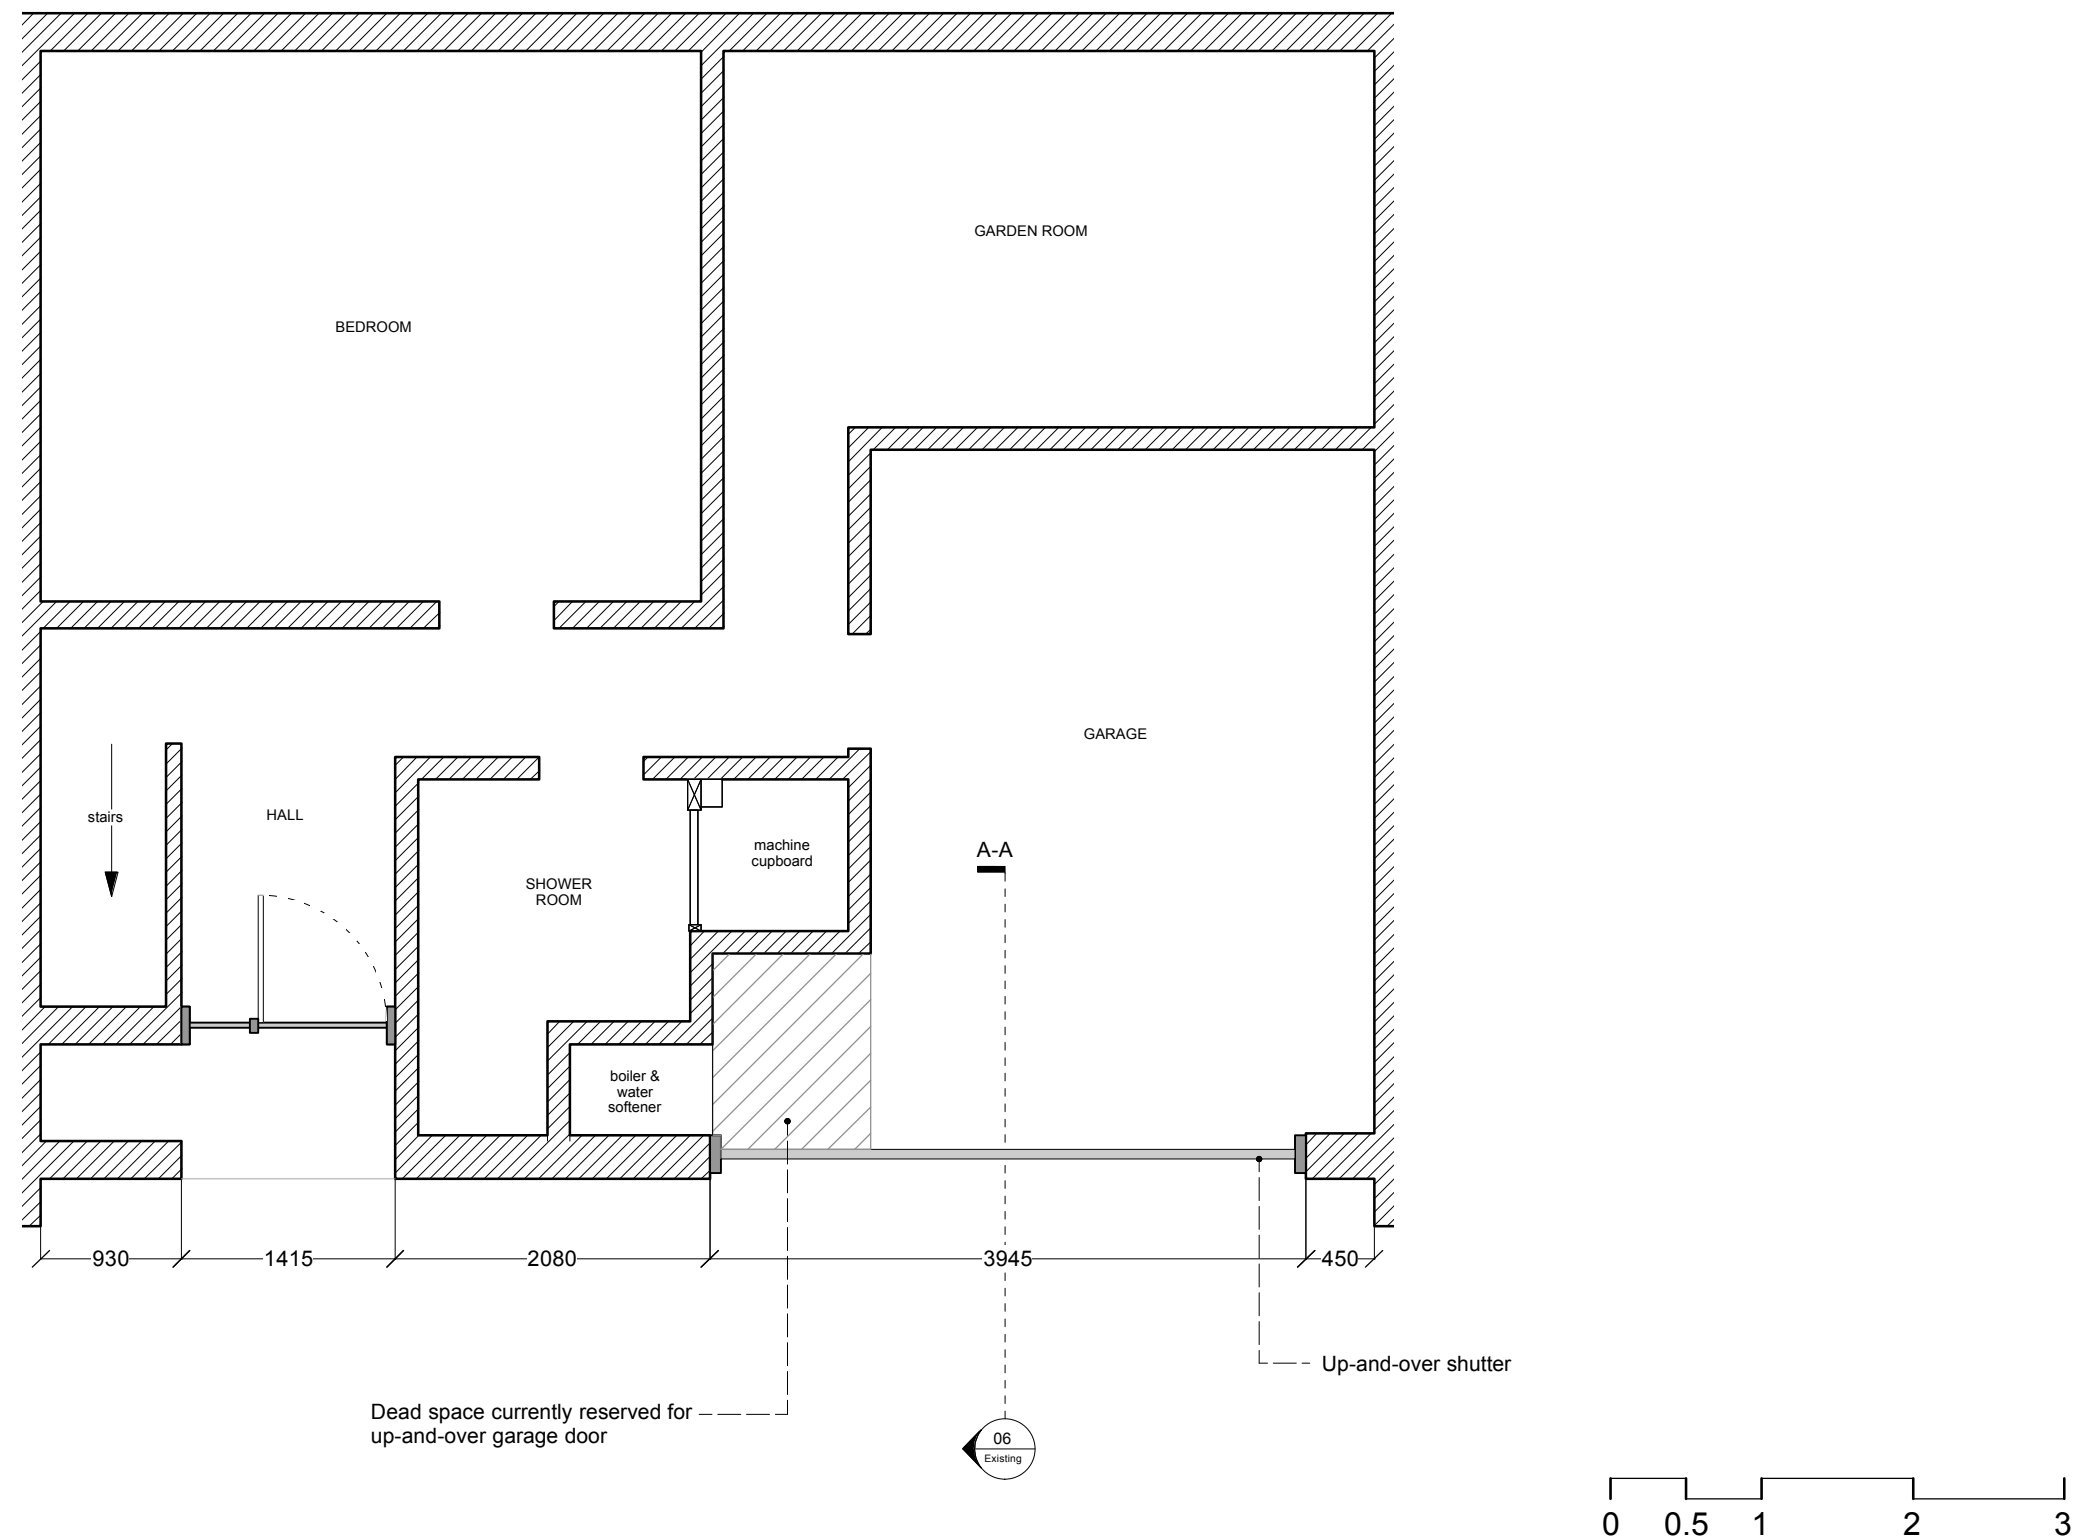

Location Plan:



Drawing Name:	Existing Ground Floor Plan
Drawing No. :	02
Scale:	1:50
Date:	12-01-2023
Location:	4 Camden Mews NW1 9DA London