


5. Ground Floor Plan - Proposed

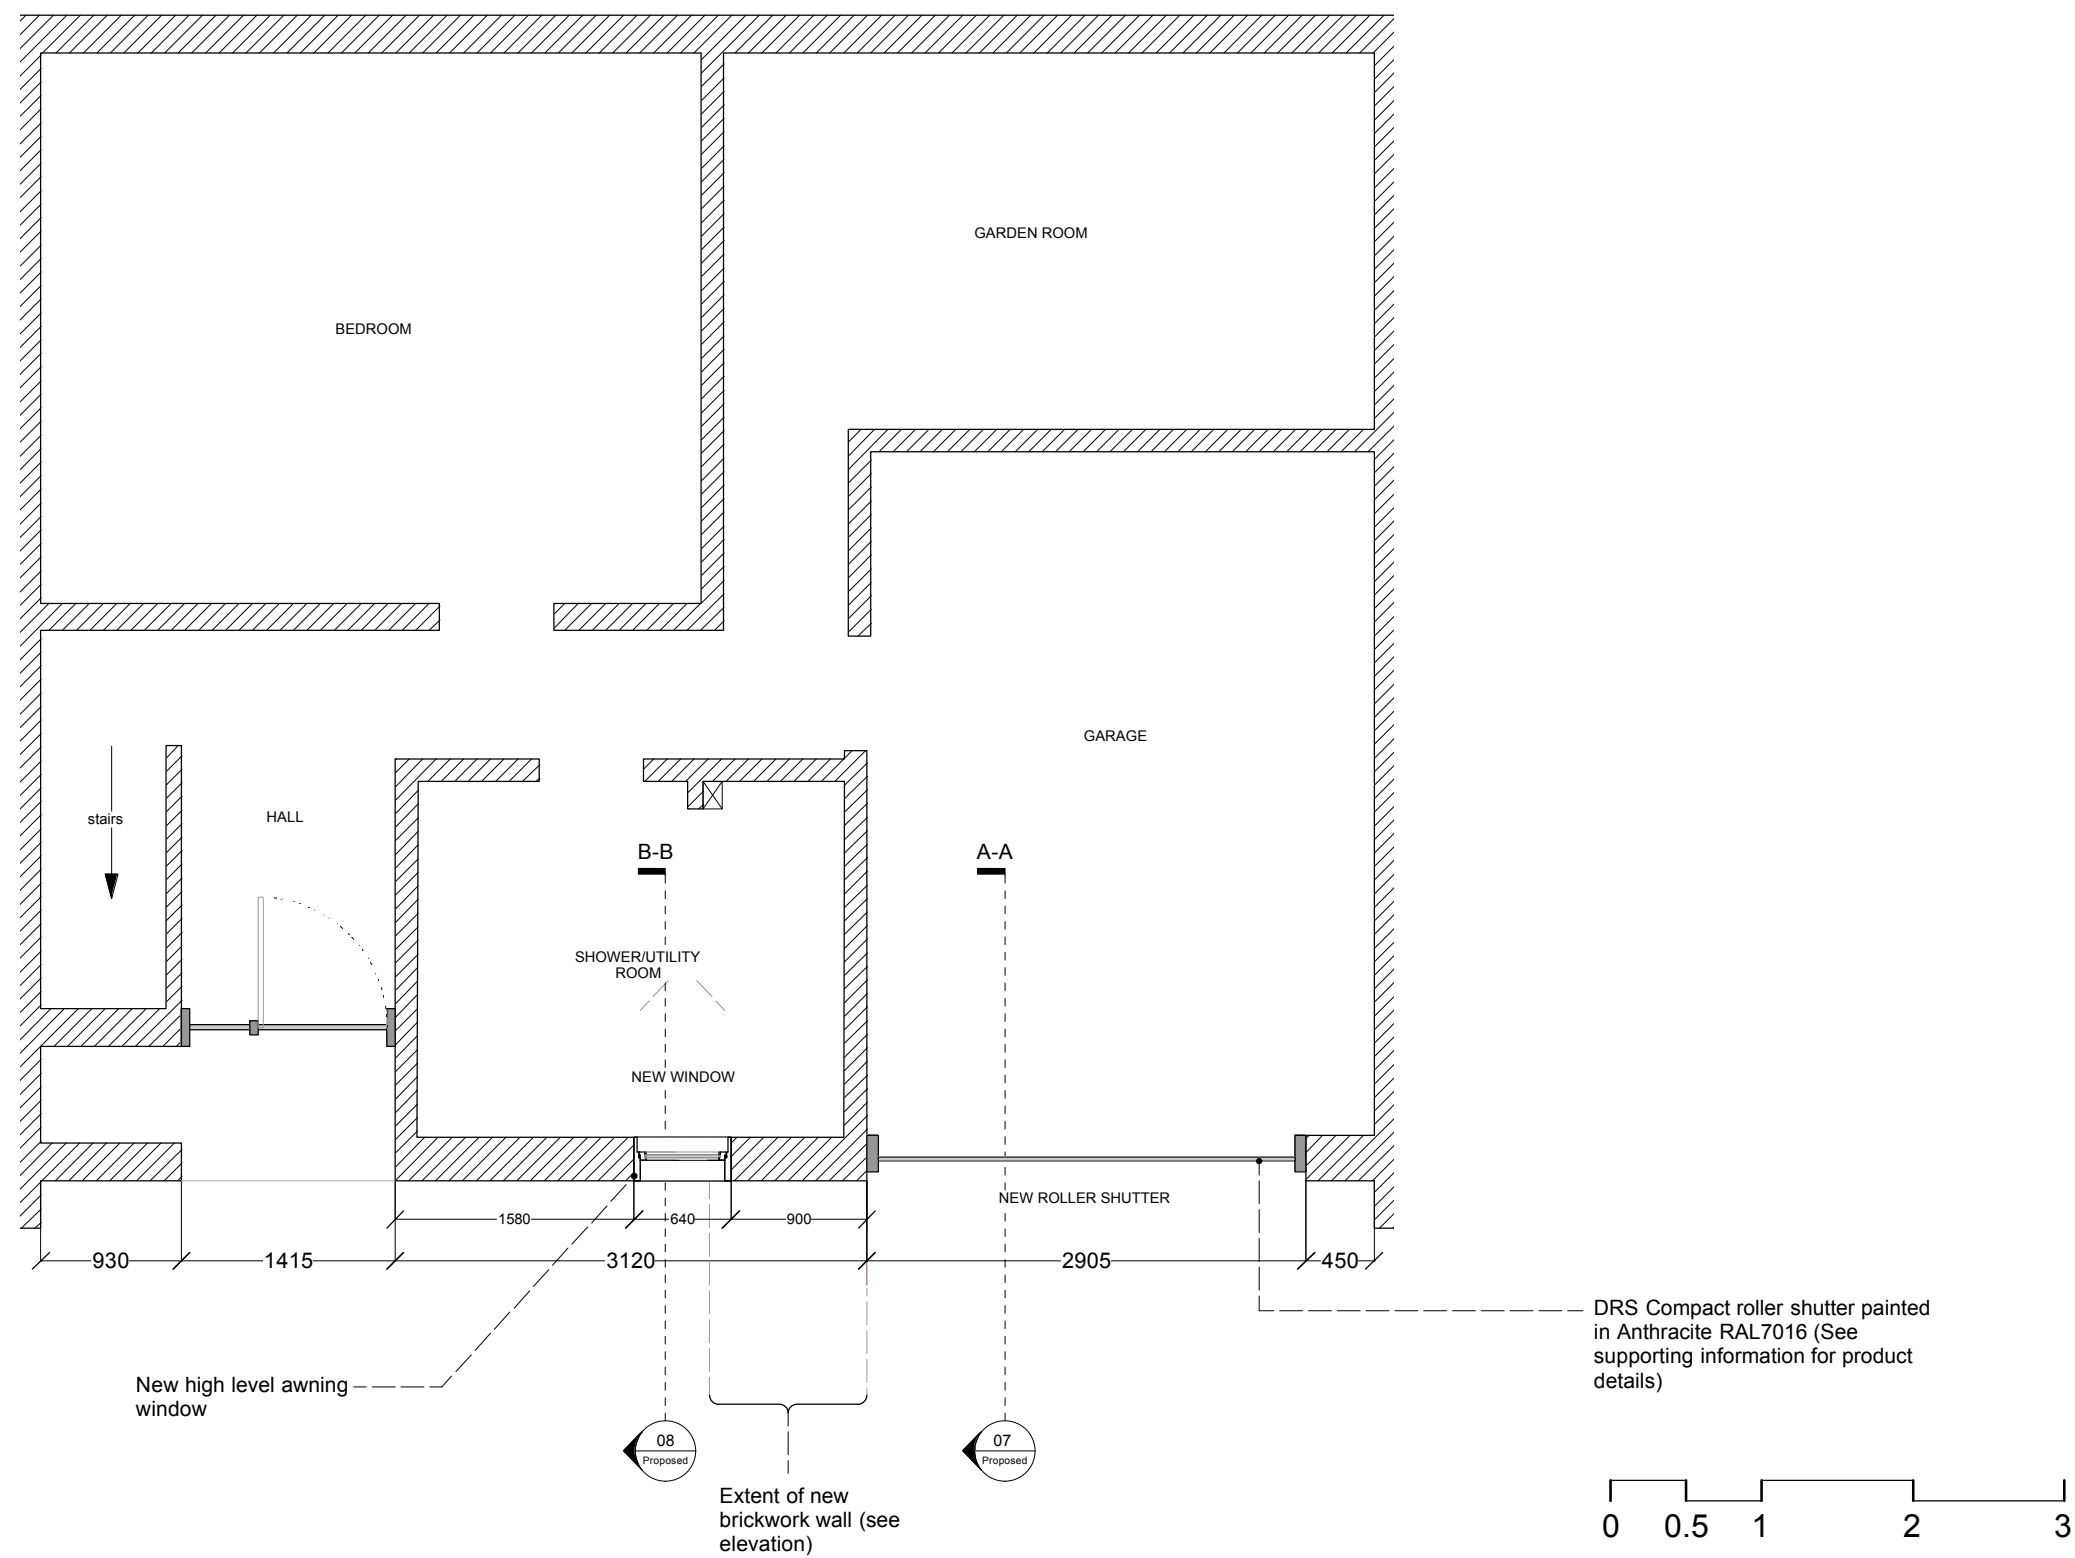


DRS Compact roller shutter painted in Anthracite RAL7016 (See supporting information for product details)

New high level awning window

Extent of new brickwork wall (see elevation)

Location Plan:

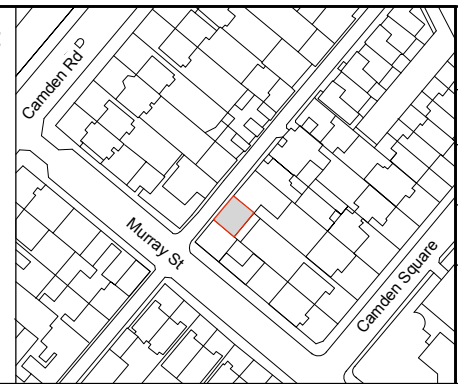

Drawing Name:	Proposed Ground Floor Plan
Drawing No. :	05
Scale:	1:50
Date:	12-01-2023
Location:	4 Camden Mews NW1 9DA London