



04. Front Elevation - Existing

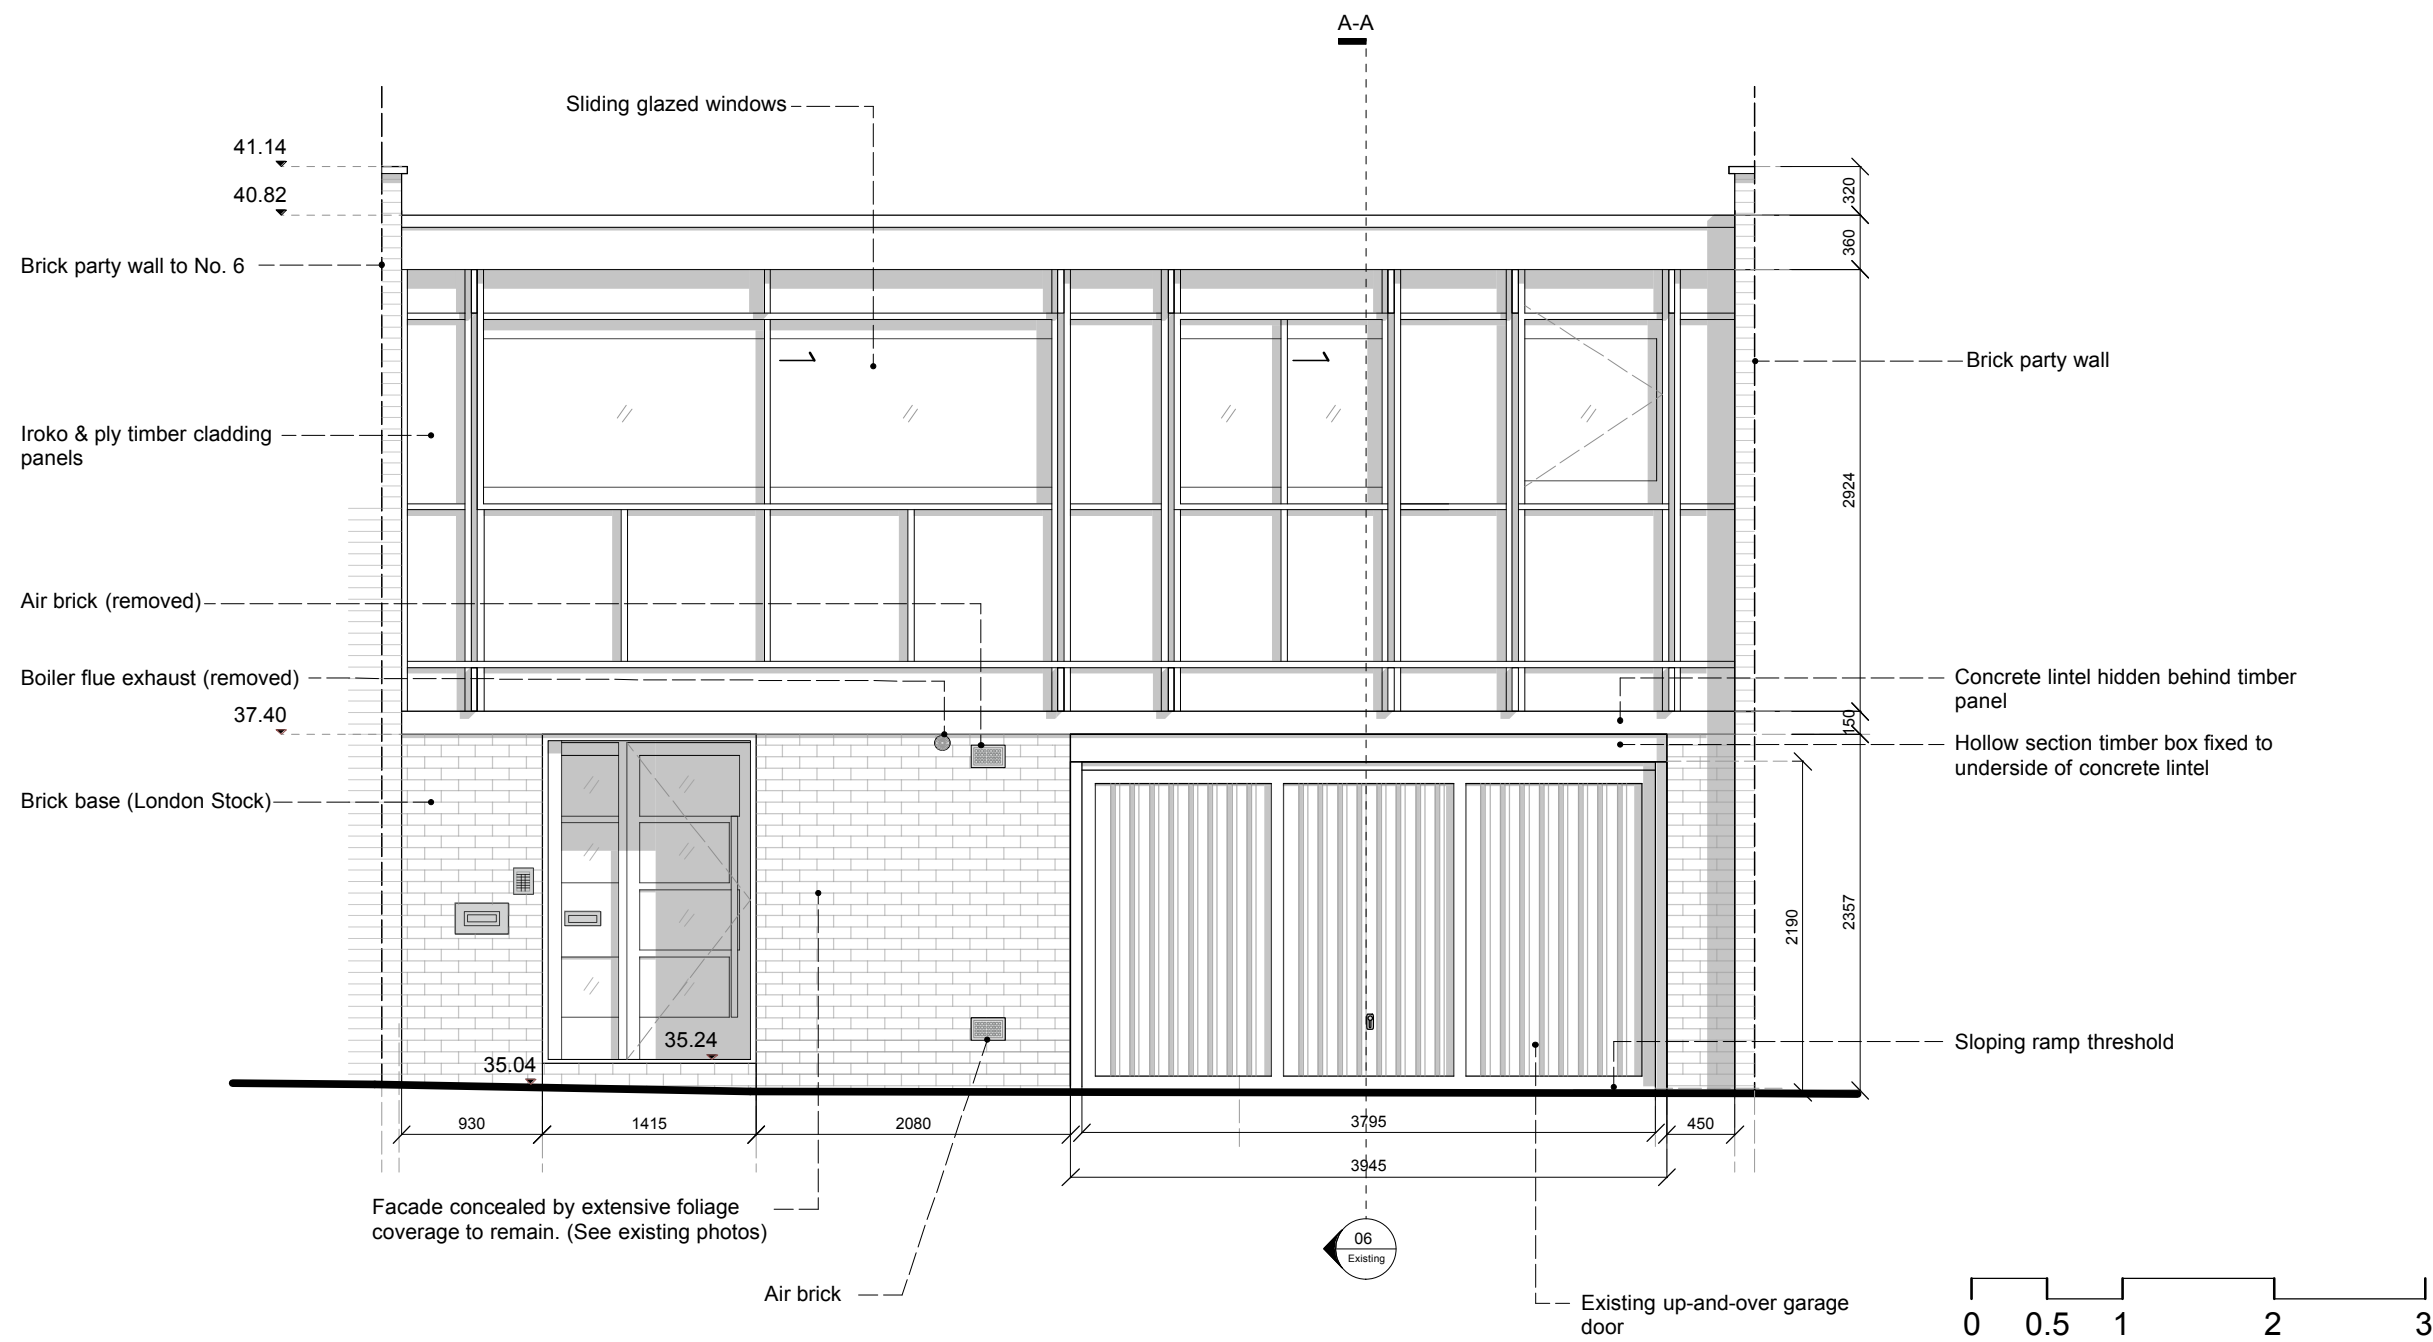

Location Plan:

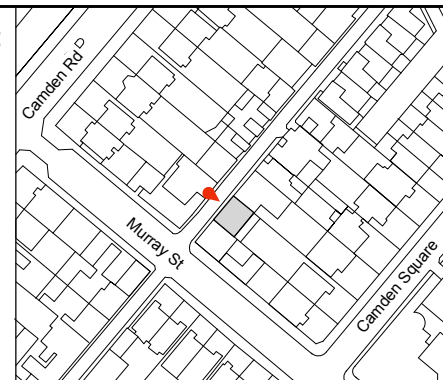

Drawing Name: Front Elevation (Existing)

Drawing No. : 04

Scale: 1:50

Date: 12-01-2023

Location: 4 Camden Mews
NW1 9DA
London