
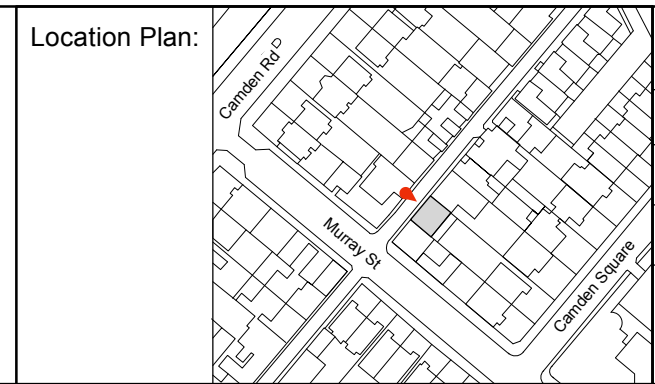


# 5. Front Elevation - Proposed

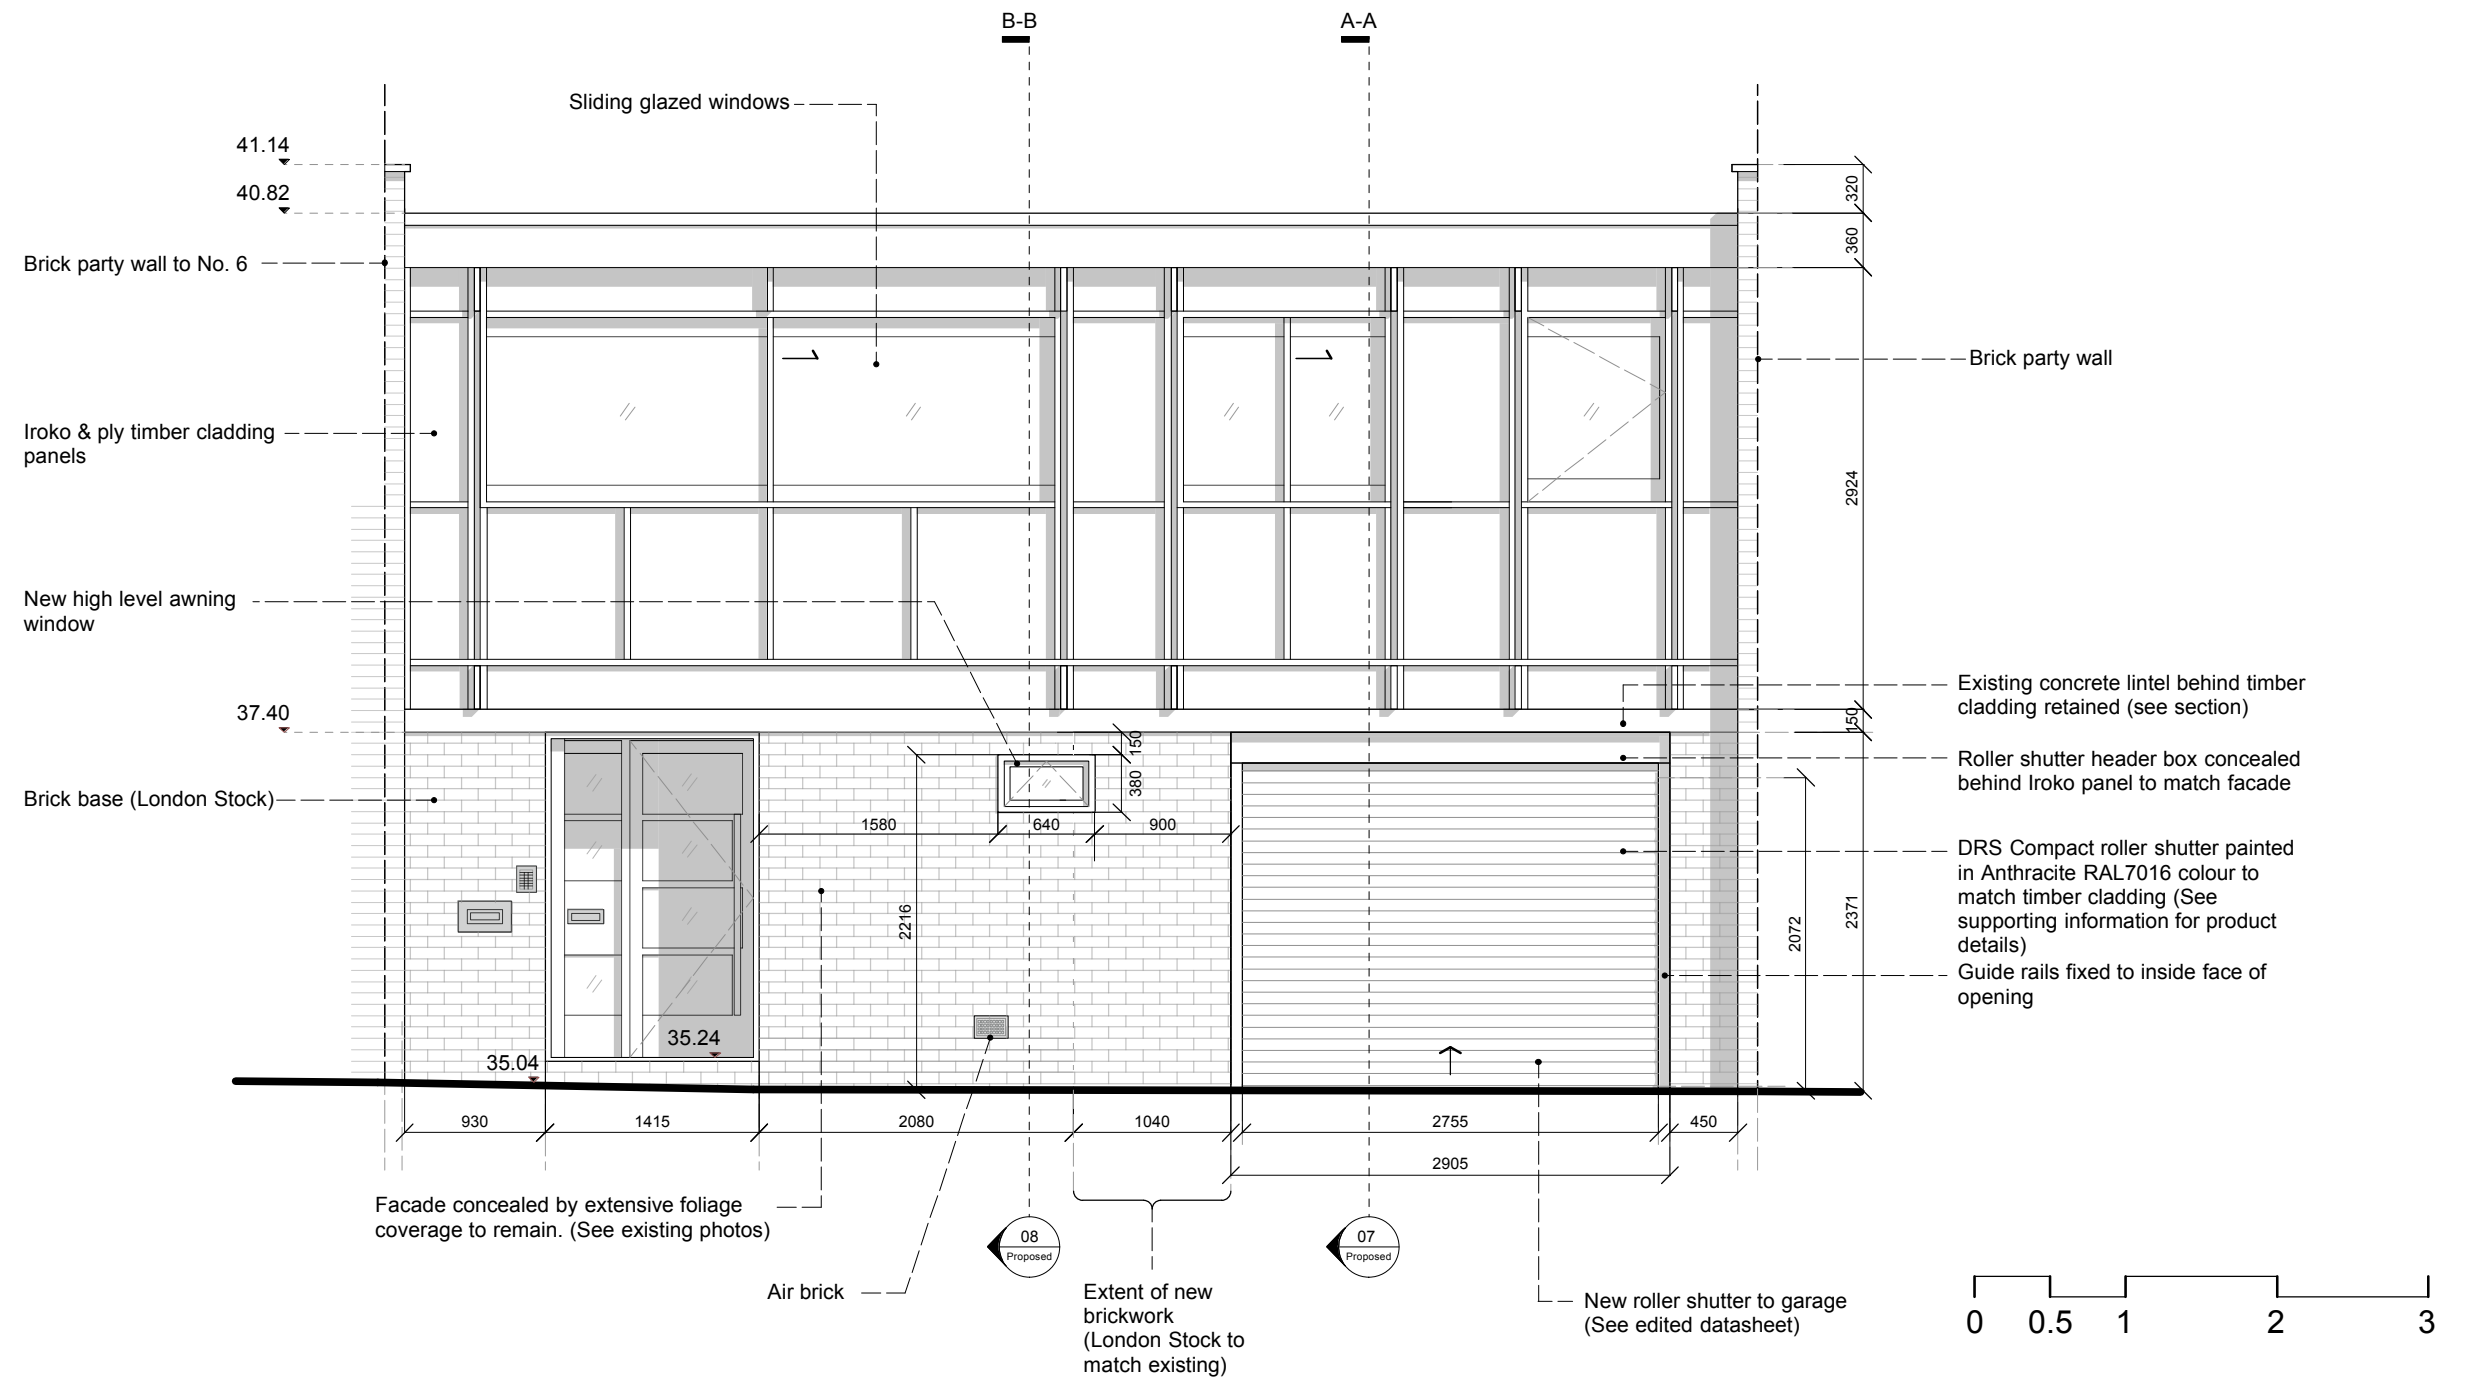

Drawing Name:	Front Elevation (Proposed)
Drawing No. :	05
Scale:	1:50
Date:	12-01-2023
Location:	4 Camden Mews NW1 9DA London