

O'Neill's

EUSTON ROAD


PLANNING




SIGNAGE PROPOSAL
DATE: 09.01.23 | Drawn by: JG
Client: M&B O'Neill's

John Dodson House, Euston Rd, London, NW1 2QS




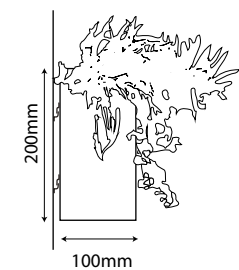


CROSS SECTION
Scale: 1:10 @ A3

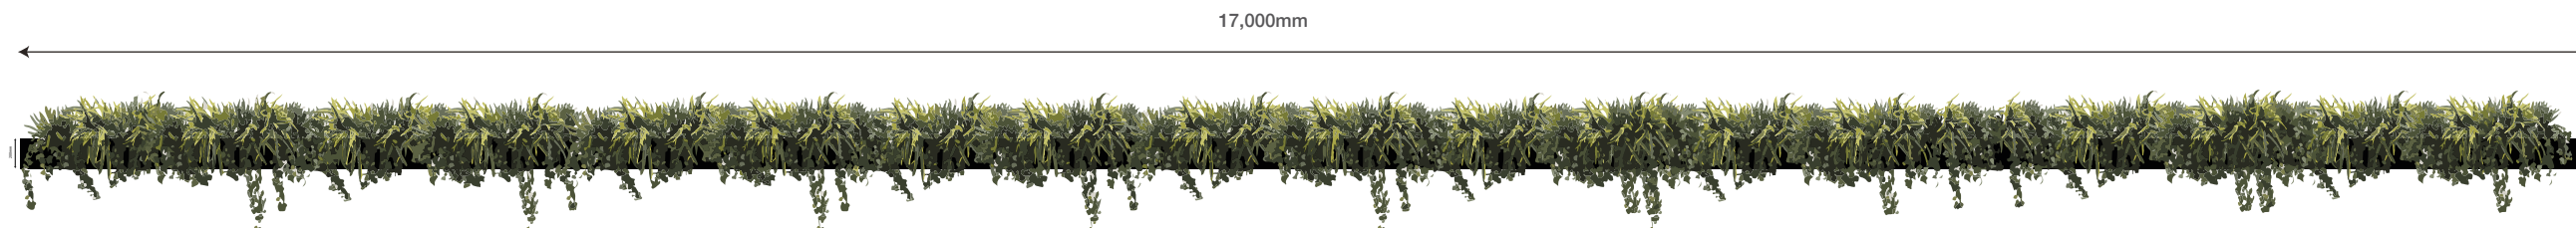


ITEM 1 - LEFT HAND SIDE
Boxed planter
Scale: 1:50 @ A3
AGL: 4300mm

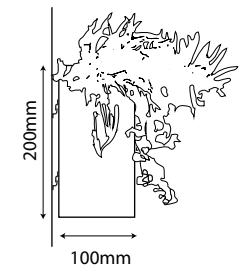


CROSS SECTION
Scale: 1:10 @ A3

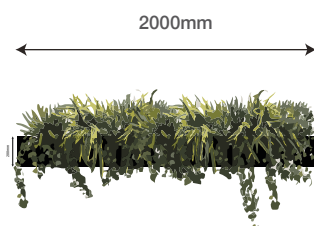


ITEM 2 - CORNER
Boxed planters
Scale: 1:50 @ A3
AGL: 4300mm

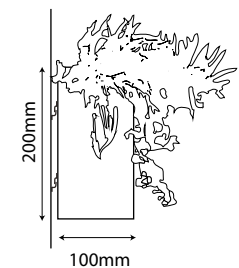

CROSS SECTION
Scale: 1:10 @ A3

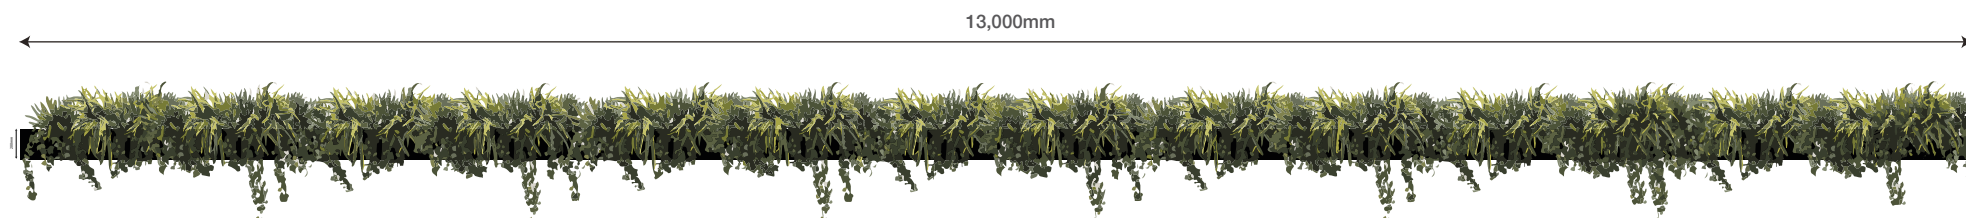

ITEM 3 - RIGHT HAND SIDE
Boxed planters
Scale: 1:50 @ A3
AGL: 4300mm

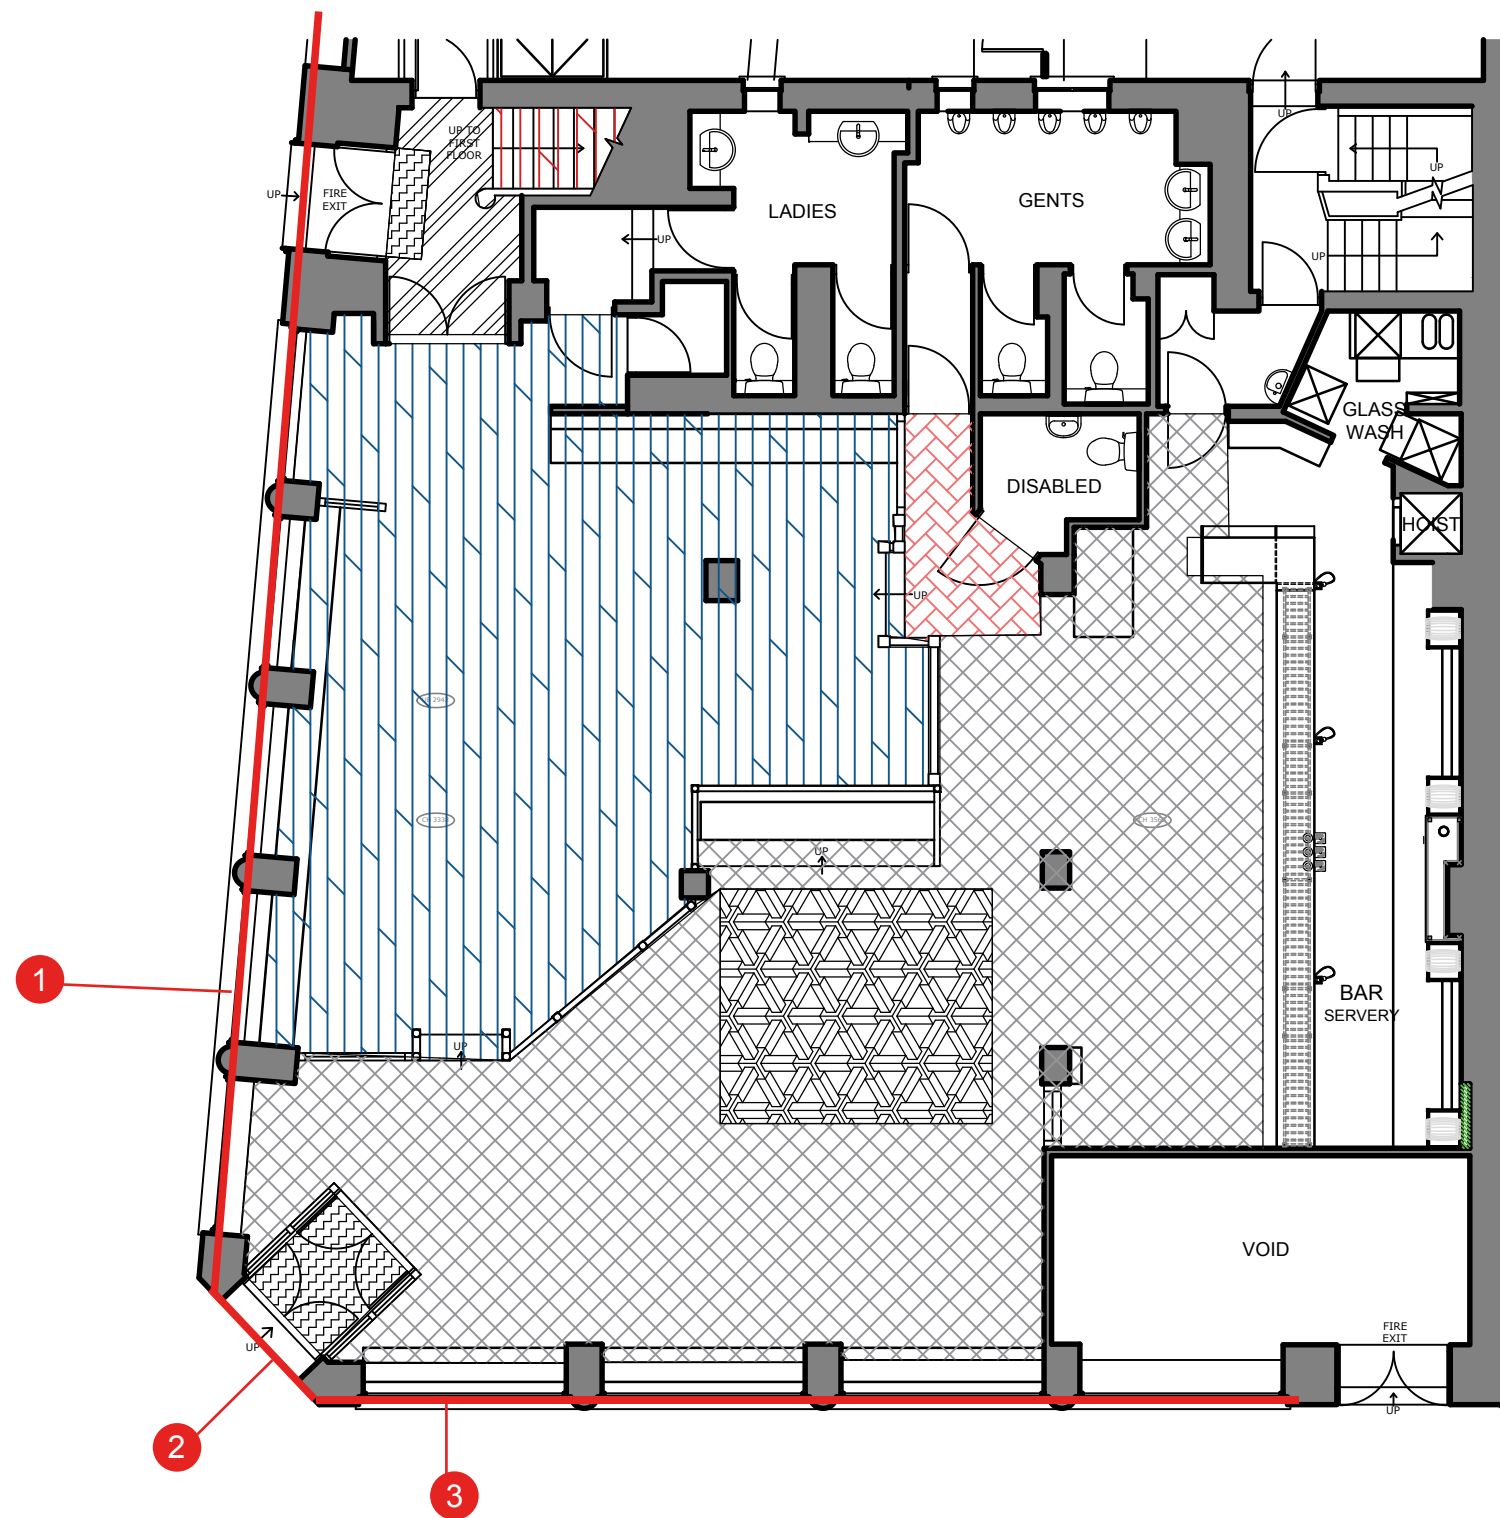

PROPOSED GROUND FLOOR PLAN
Scale: 1:100

