
FORTESS YARD



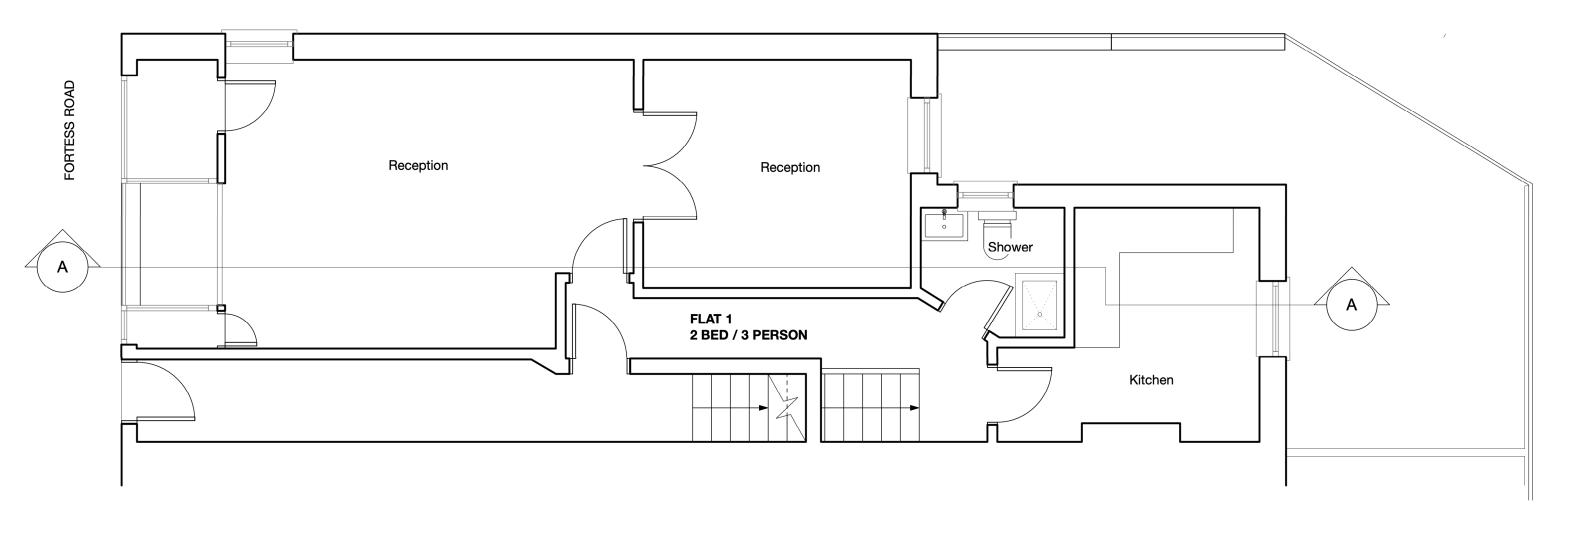



NERAL NOTES	DRAWING ISSUE STATUS		REVISIONS	HAINES	JOB TITLE 63 Fortess Road London NW5 1AG DRAWING TITLE Ground Floor Plan As Existing	
This drawing is the copyright of Haines Phillips Architects. Do not scale from this drawing. Use figured dimensions only. This drawing must not be used for land transfer purposes, or for construction purposes unless accompanied by an Architect's Instruction.	P PRELIMINARY For comment and review PL PLANNING Planning/Listed Building Application BR BUILDING REGS Building Regs Application T TENDER For pricing purposes only C CONSTRUCTION For procurement & construction FC FINAL CONSTRUCTION FROOT drawings on completion	REV DATE NOTES	PHILLIPS ARCHITECTS Tankerton Works			
	L LEGAL	N Record drawings on completion Conveyancing or other legal purposes		12 Argyle Walk London WC1H 8HA 1 020 7833 9324 1 020 7837 2864 2 office@hainesphillips.co.uk	HT JOB NR 4204	Nov.20 1:50@A DRAWING - ISSUE - REVISION GA003 - PL - 2