


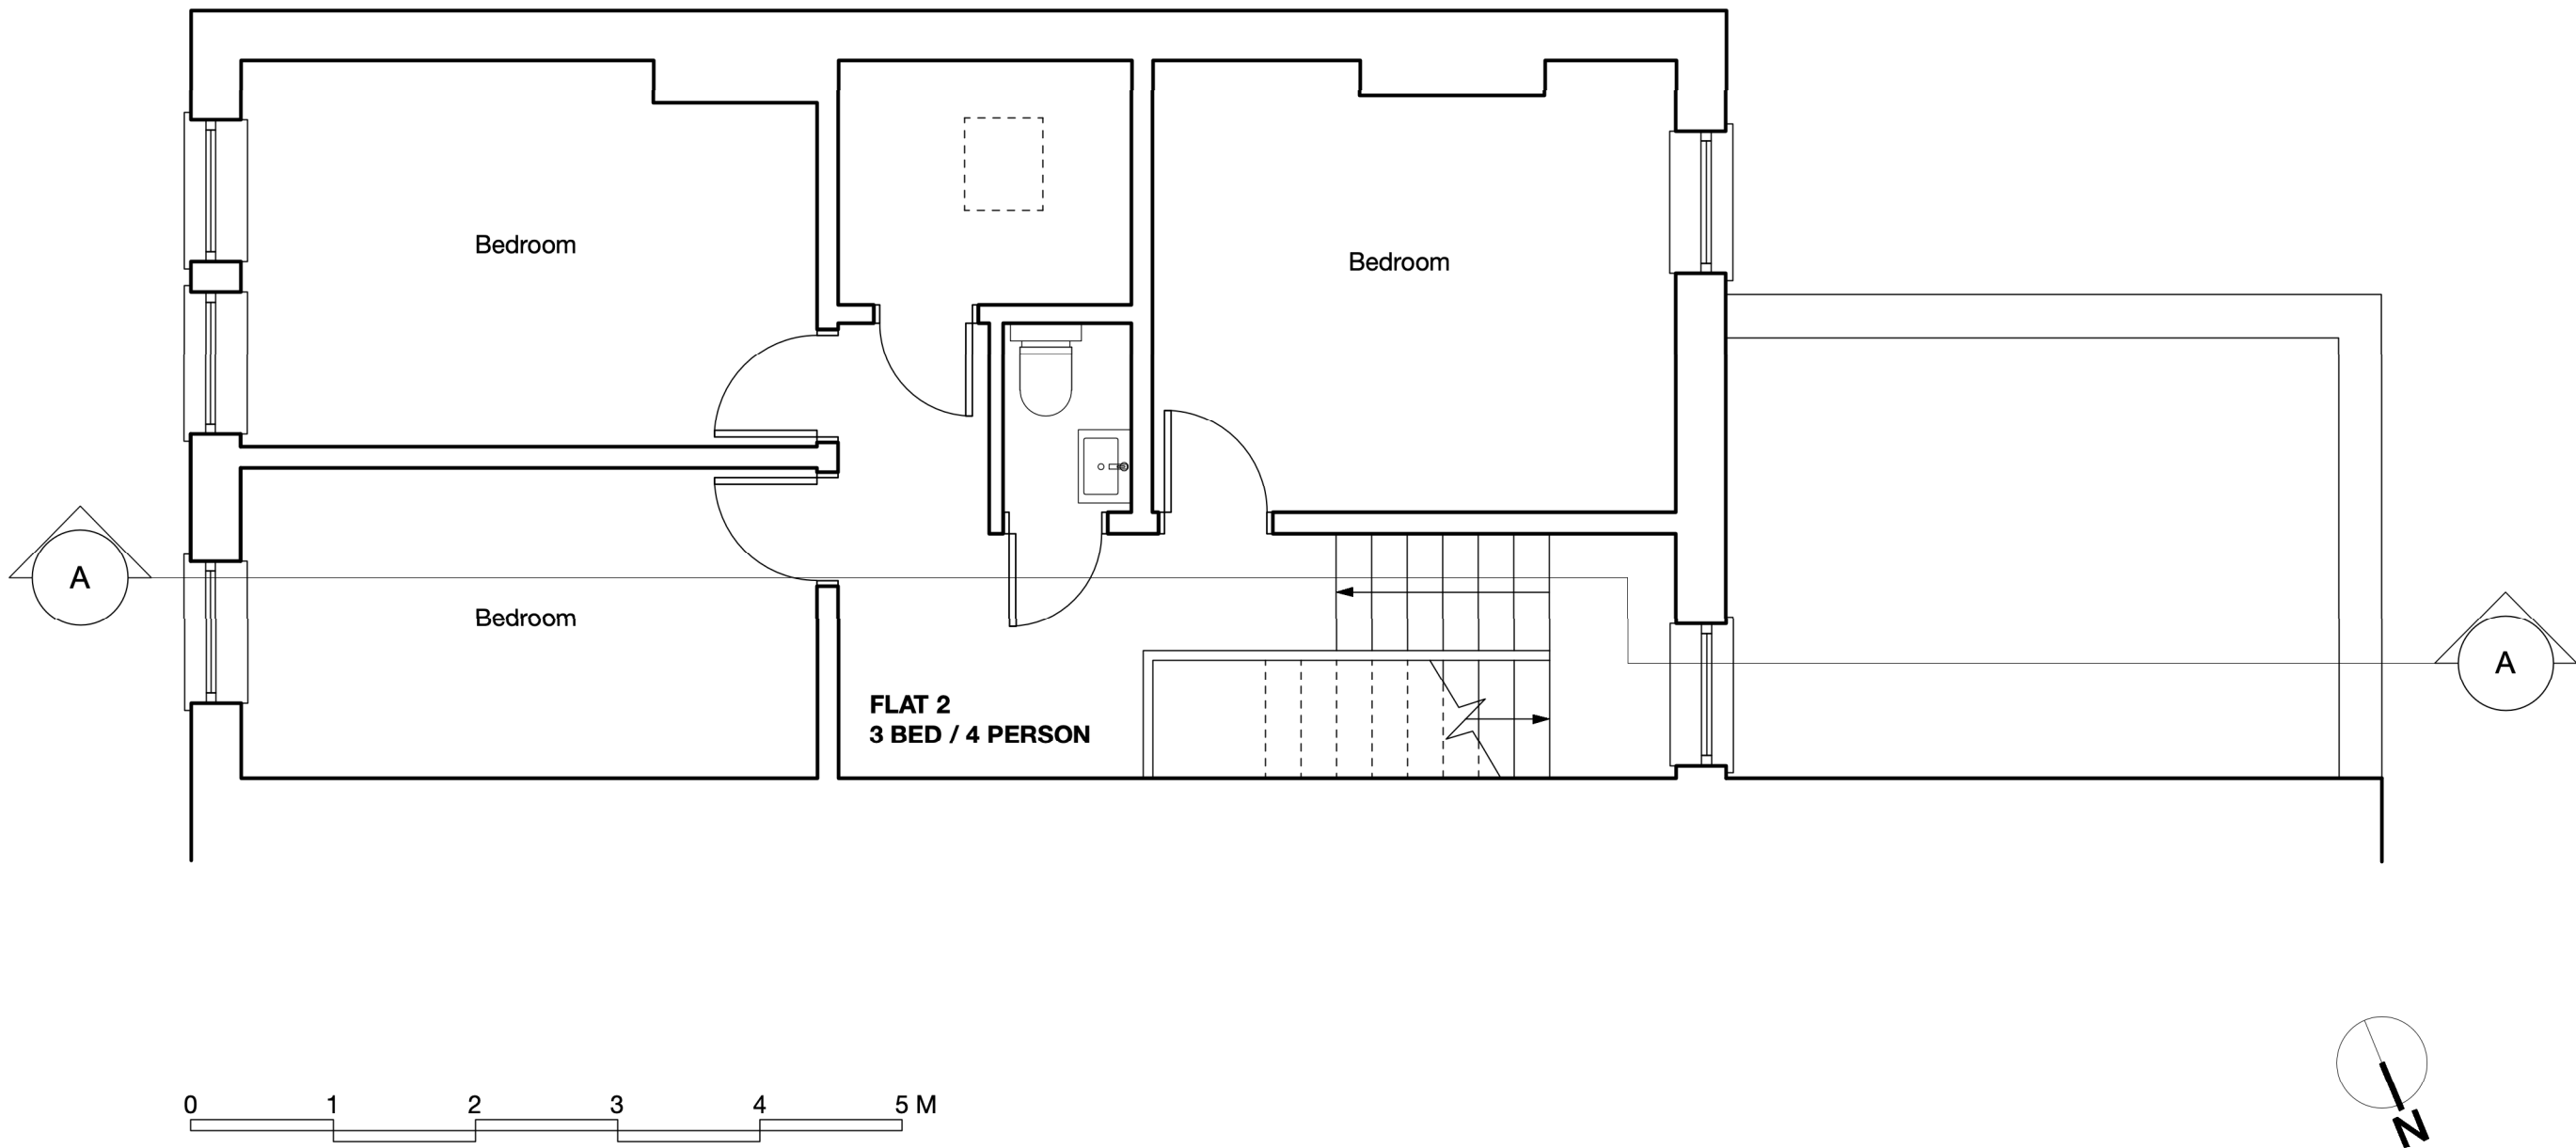

GENERAL NOTES	DRAWING ISSUE STATUS			REVISIONS		HAINES PHILLIPS ARCHITECTS Tankerton Works 12 Argyle Walk London WC1H 8HA 020 7833 9324 020 7837 2864 office@hainesphillips.co.uk	JOB TITLE 63 Fortress Road London NW5 1AG DRAWING TITLE Second Floor Plan As Existing
	1. This drawing is the copyright of Haines Phillips Architects.	P PL	PRELIMINARY PLANNING	For comment and review Planning/Listed Building Application	REV DATE NOTES		
2. Do not scale from this drawing. Use figured dimensions only.	BR T C	BUILDING REGS TENDER CONSTRUCTION	Building Regs Application For pricing purposes only For procurement & construction				DRAWN HT
3. This drawing must not be used for land transfer purposes, or for construction purposes unless accompanied by an Architect's Instruction.	FC L	FINAL CONSTRUCTION LEGAL	Record drawings on completion Conveyancing or other legal purposes				JOB NR 4204
							DATE Nov.20
							SCALE 1:50@A3
							DRAWING - ISSUE - REVISION
							GA005 - PL - 3