




EXISTING SASH WINDOW FRONT ELEVATION @ 1:10

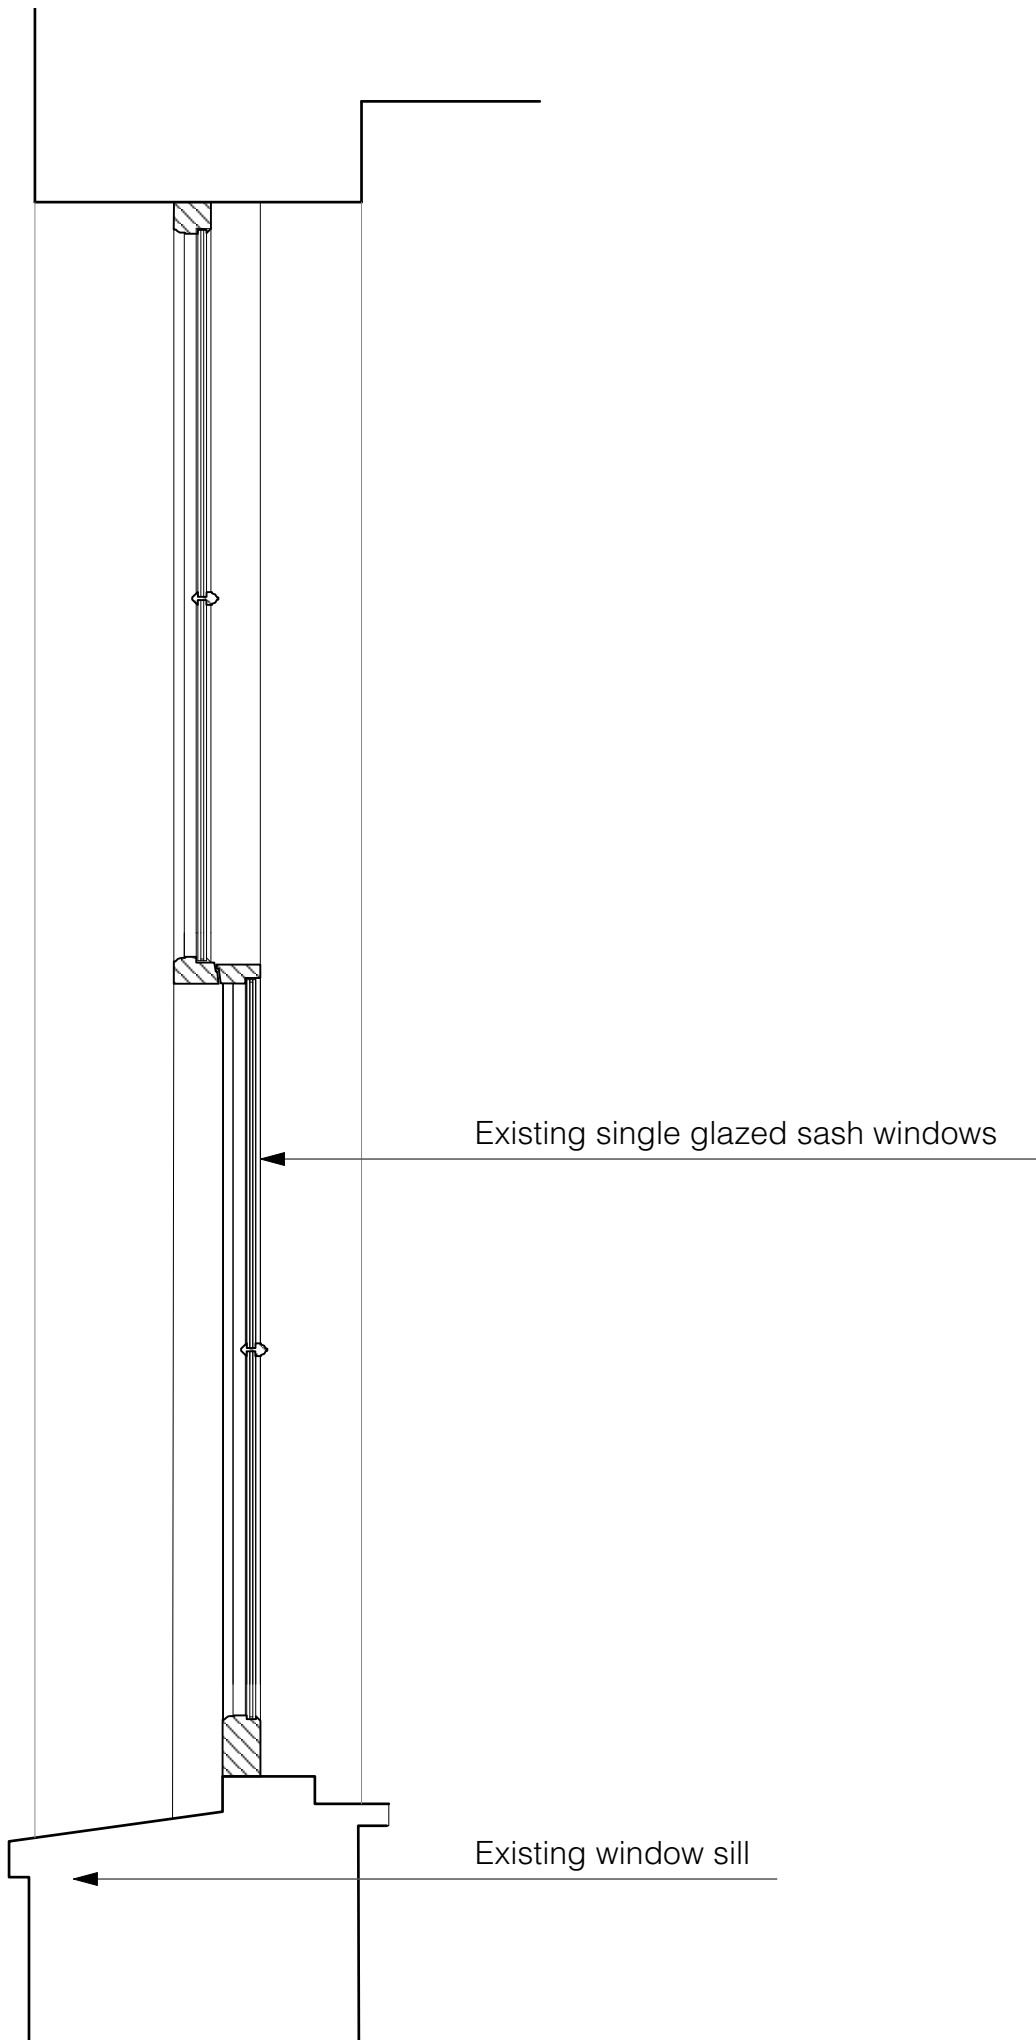






EXISTING SASH WINDOW SECTION @ 1:10

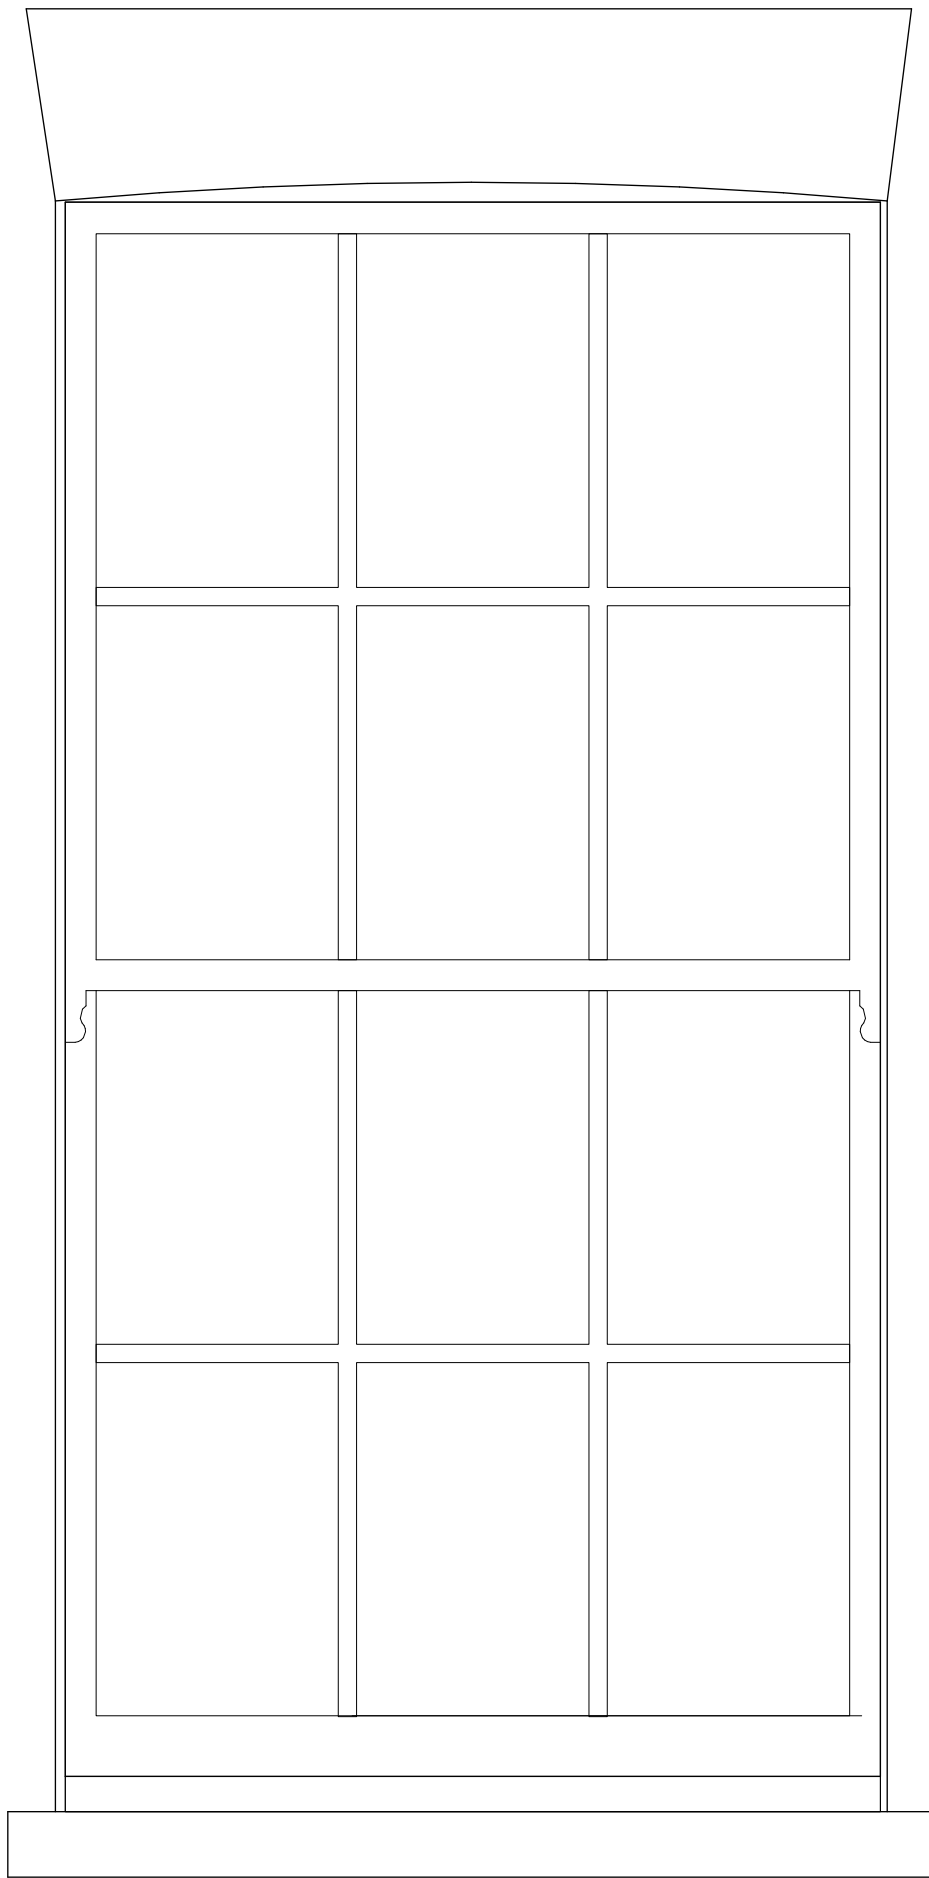

PROPOSED SASH WINDOW FRONT ELEVATION @ 1:10

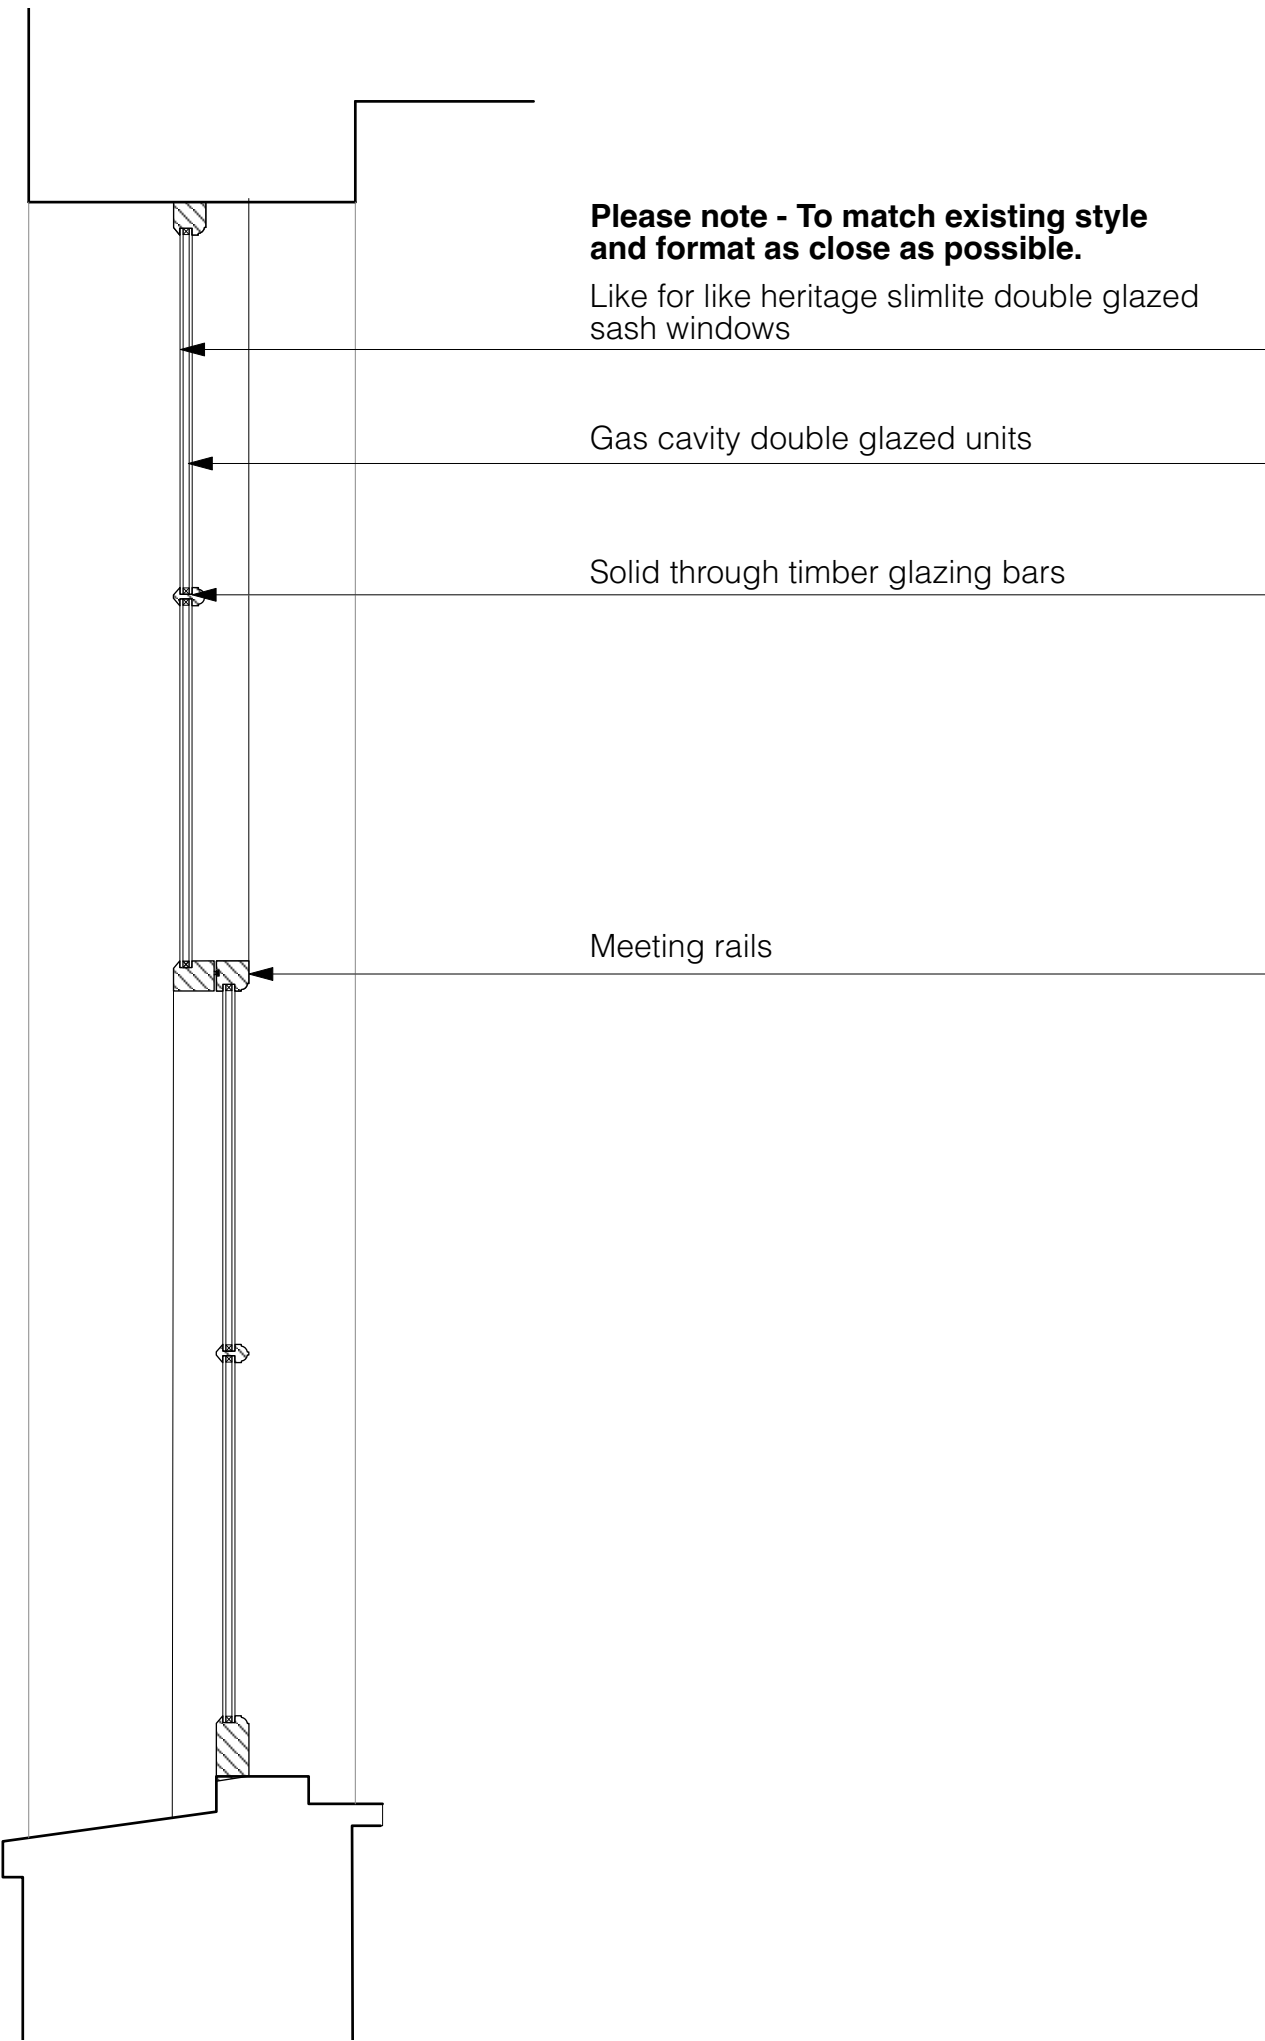

PROPOSED SASH WINDOW SECTION @ 1:10

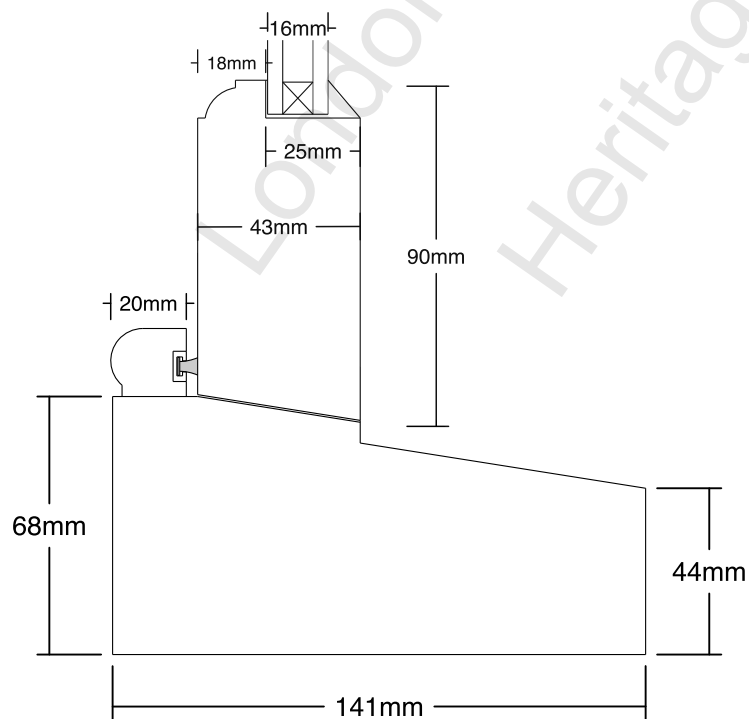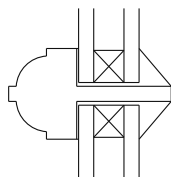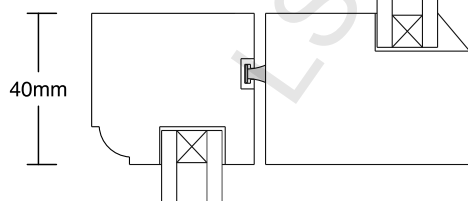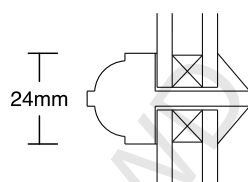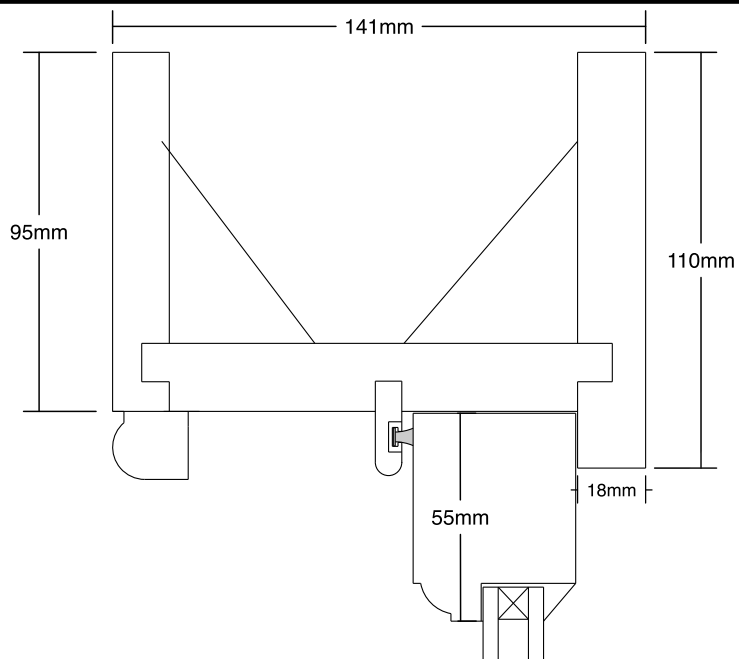

BOX 9 DESIGN LTD
 LOU@BOX-9.CO.UK
 +44 7801700066

PROJECT	15 Fitzroy Road		
DRAWING TITLE	Proposed window typical section		
SCALE	1:2 @ A4		
DRAWING NO.	1809_W_751	DATE CREATED	JAN 2023
REVISION DATE		REVISION	

DO NOT SCALE FROM DRAWING. ALL DIMS TO BE CHECKED ON SITE
 REPORT OMISSIONS AND DISCREPANCIES TO THE DESIGNER IMMEDIATELY