



PROPOSED 2ND FLOOR PLAN

GROSS INTERNAL AREA (GIA) 58.39 SQ M

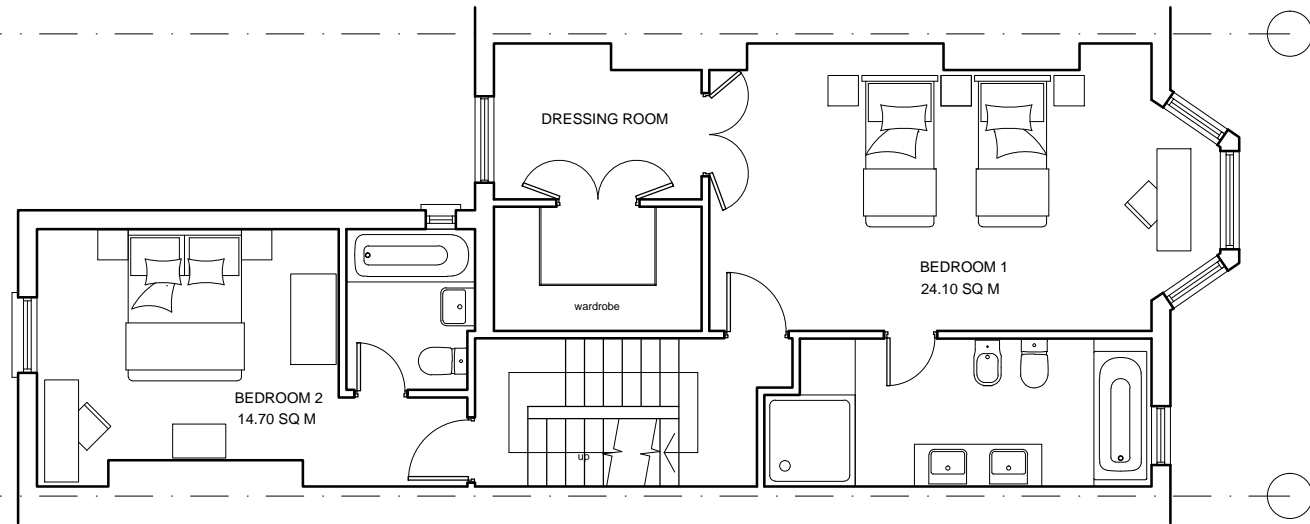

PROPOSED 1ST FLOOR PLAN

GROSS INTERNAL AREA (GIA) 73.40 SQ M

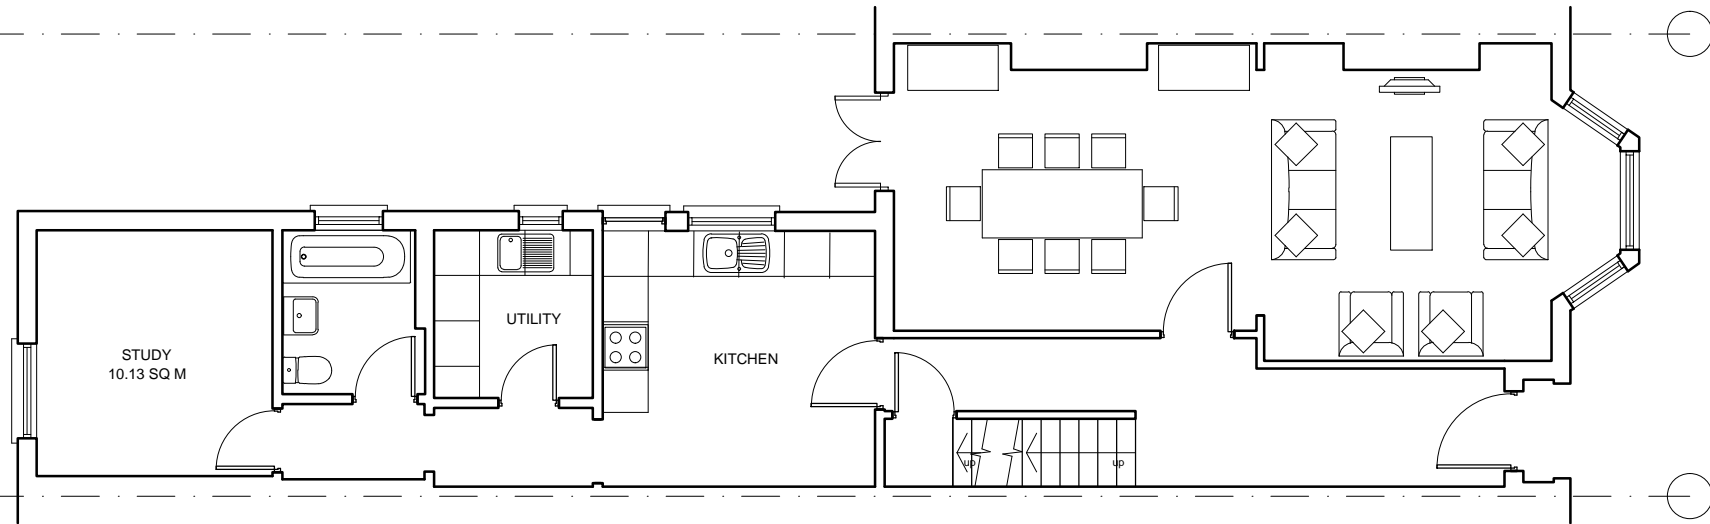


PROPOSED GROUND FLOOR PLAN

GROSS INTERNAL AREA (GIA) 89.62 SQ M



10 CMS AT 1 : 1

REVISIONS
 Dimensions given are in millimetres only unless otherwise stated
 Work to given dimensions only, if in doubt ASK.

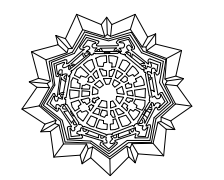

de Brant, Joyce & Partners
 ARCHITECTS, PLANNING AND INTERIOR DESIGN CONSULTANTS
 30 WESTERN AVENUE, LONDON W3 7TZ
 TEL. +44 (0)20 8916 8964
 dbj@debrantjoyce.com

JOB
 65 HILLFIELD ROAD
 LONDON
 NW6 1QB

TITLE
 PROPOSED FLOOR PLANS

SCALE	1/100 AT A3	CHECKED	
DATE	JAN 2023	DRAWN	
COM. REF.			
DWG. No.	691AA/005	REV.	00