


01 Ground Floor Proposal

scale: 1:50

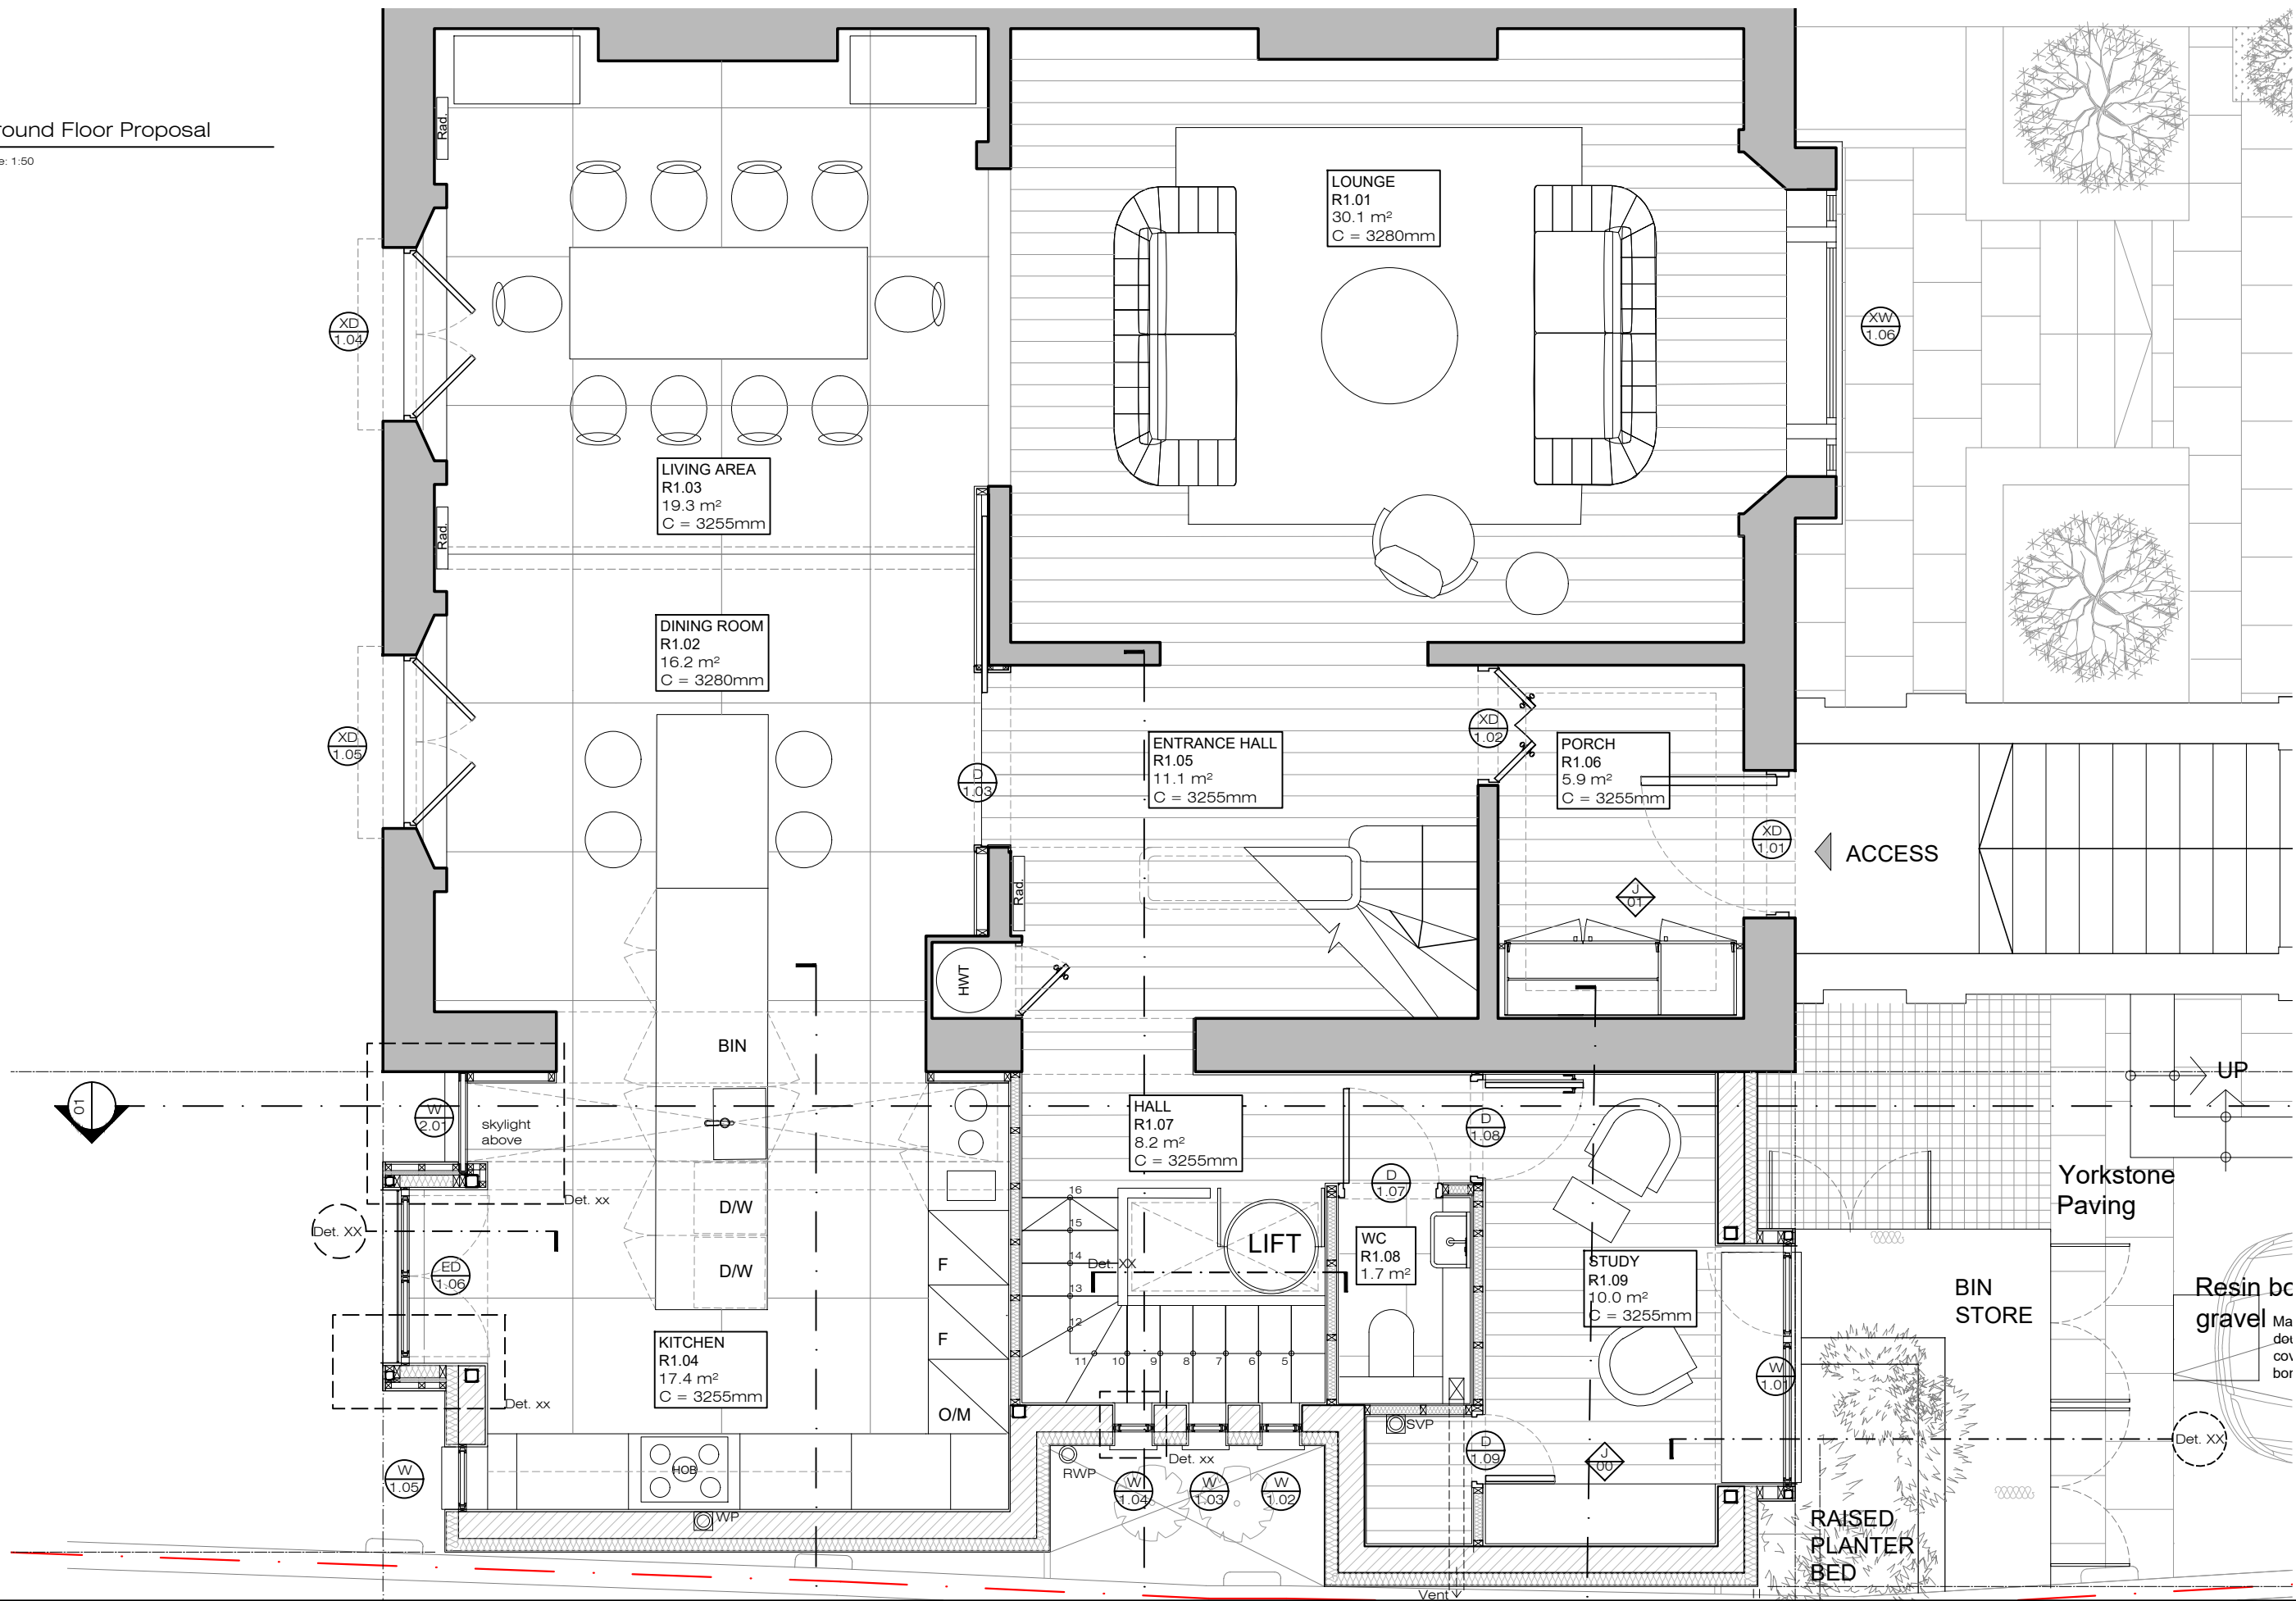

PLEASE NOTE:

1. All dimensions to be verified on site before commencement.
 2. Contractor must consult the engineers drawings before proceeding with the work.
 3. Contractor, sub-contractor or supplier is to report any errors, omission, or discrepancies on the drawings, and shall not vary any work shown on the drawings without obtaining prior approval from the architect.
 4. This drawing and design are copyright to SD and remains the property of SD and as such the contents must not be disclosed to anyone or reproduced in any way without prior consent from SD.

5. All design concepts are the exclusive property of SD, and may not be adapted, reproduced, or copied without the written consent or permission of SD.
 6. These plans are subject to any variations required or recommended by any legal authority, or for the better performance of the works.
 7. All materials, components, and workmanship to comply with the relevant British Standards, Codes of Practice, and appropriate manufacturers' recommendations.

Rev	Issued for	Date	By	Issued
00	PLANNING	23.05.2022	Ely	JM

SCHNEIDER DESIGNERS
 architecture . design . interiors

Basement Unit, 14 Eldon Grove, London NW3 5PT
 Tel: +44 (0) 020 7435 7105
 enquiries@schneiderdesigners.co.uk
 www.schneiderdesigners.co.uk



PROJECT	2 Eldon Grove, London		PROJECT NO.	221		
SCALE	1:50	FORMAT	A3	DATE	19-Dec-2022	
DRAWING TITLE	Proposed Ground Floor Plan		DRAWN	JG	ISSUED	JS
DRAWING NO.	221.(1).1.102		REV	01		
STATUS	Planning					