


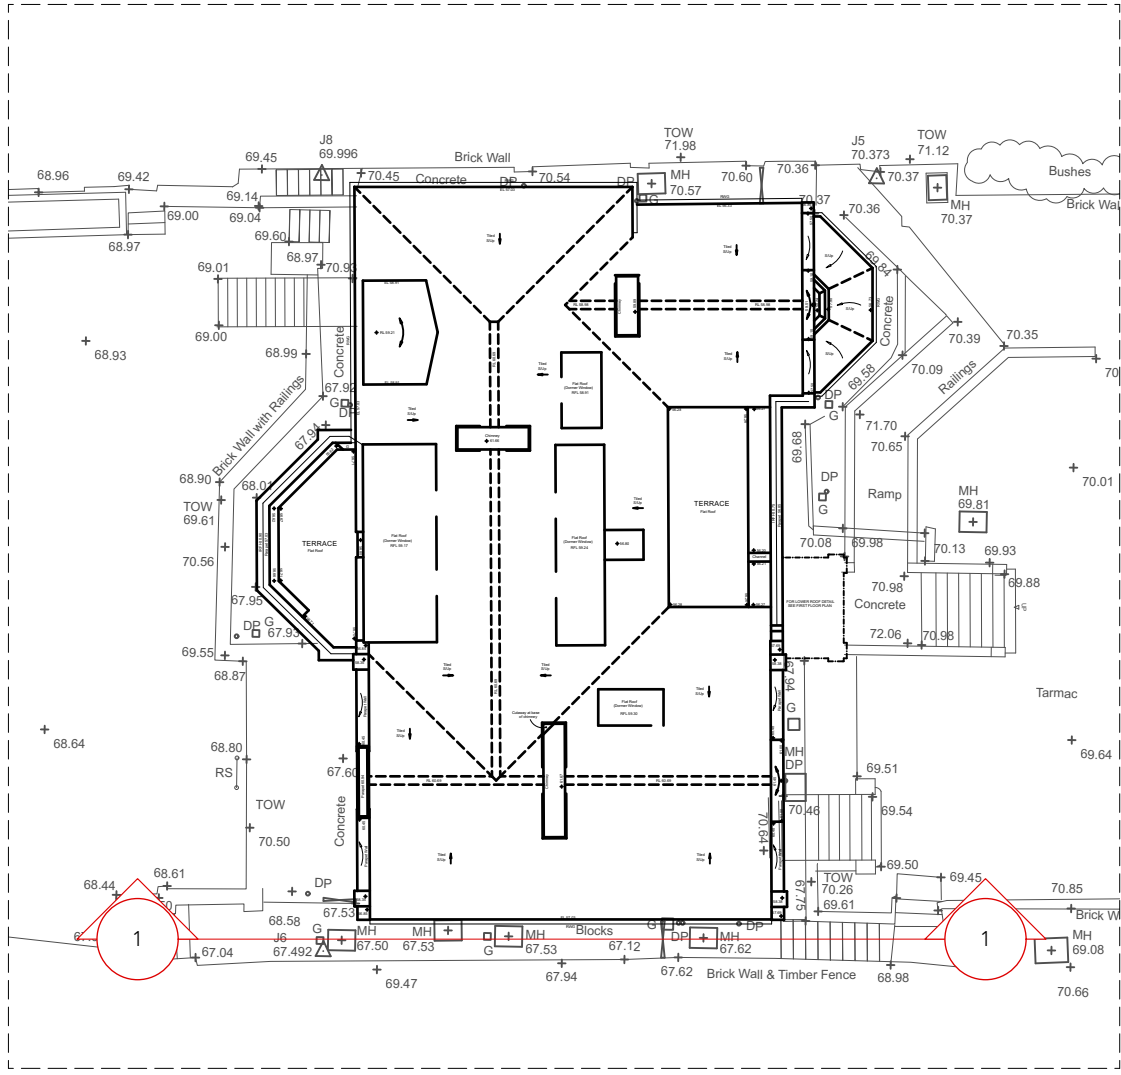

77830mm FFL (2F) ▾


74440mm FFL (1F) ▾

71000mm FFL (GF) ▾


70470mm FFL (GF) ▾

69000mm (playground) ▾

68250mm FFL (LGF) ▾

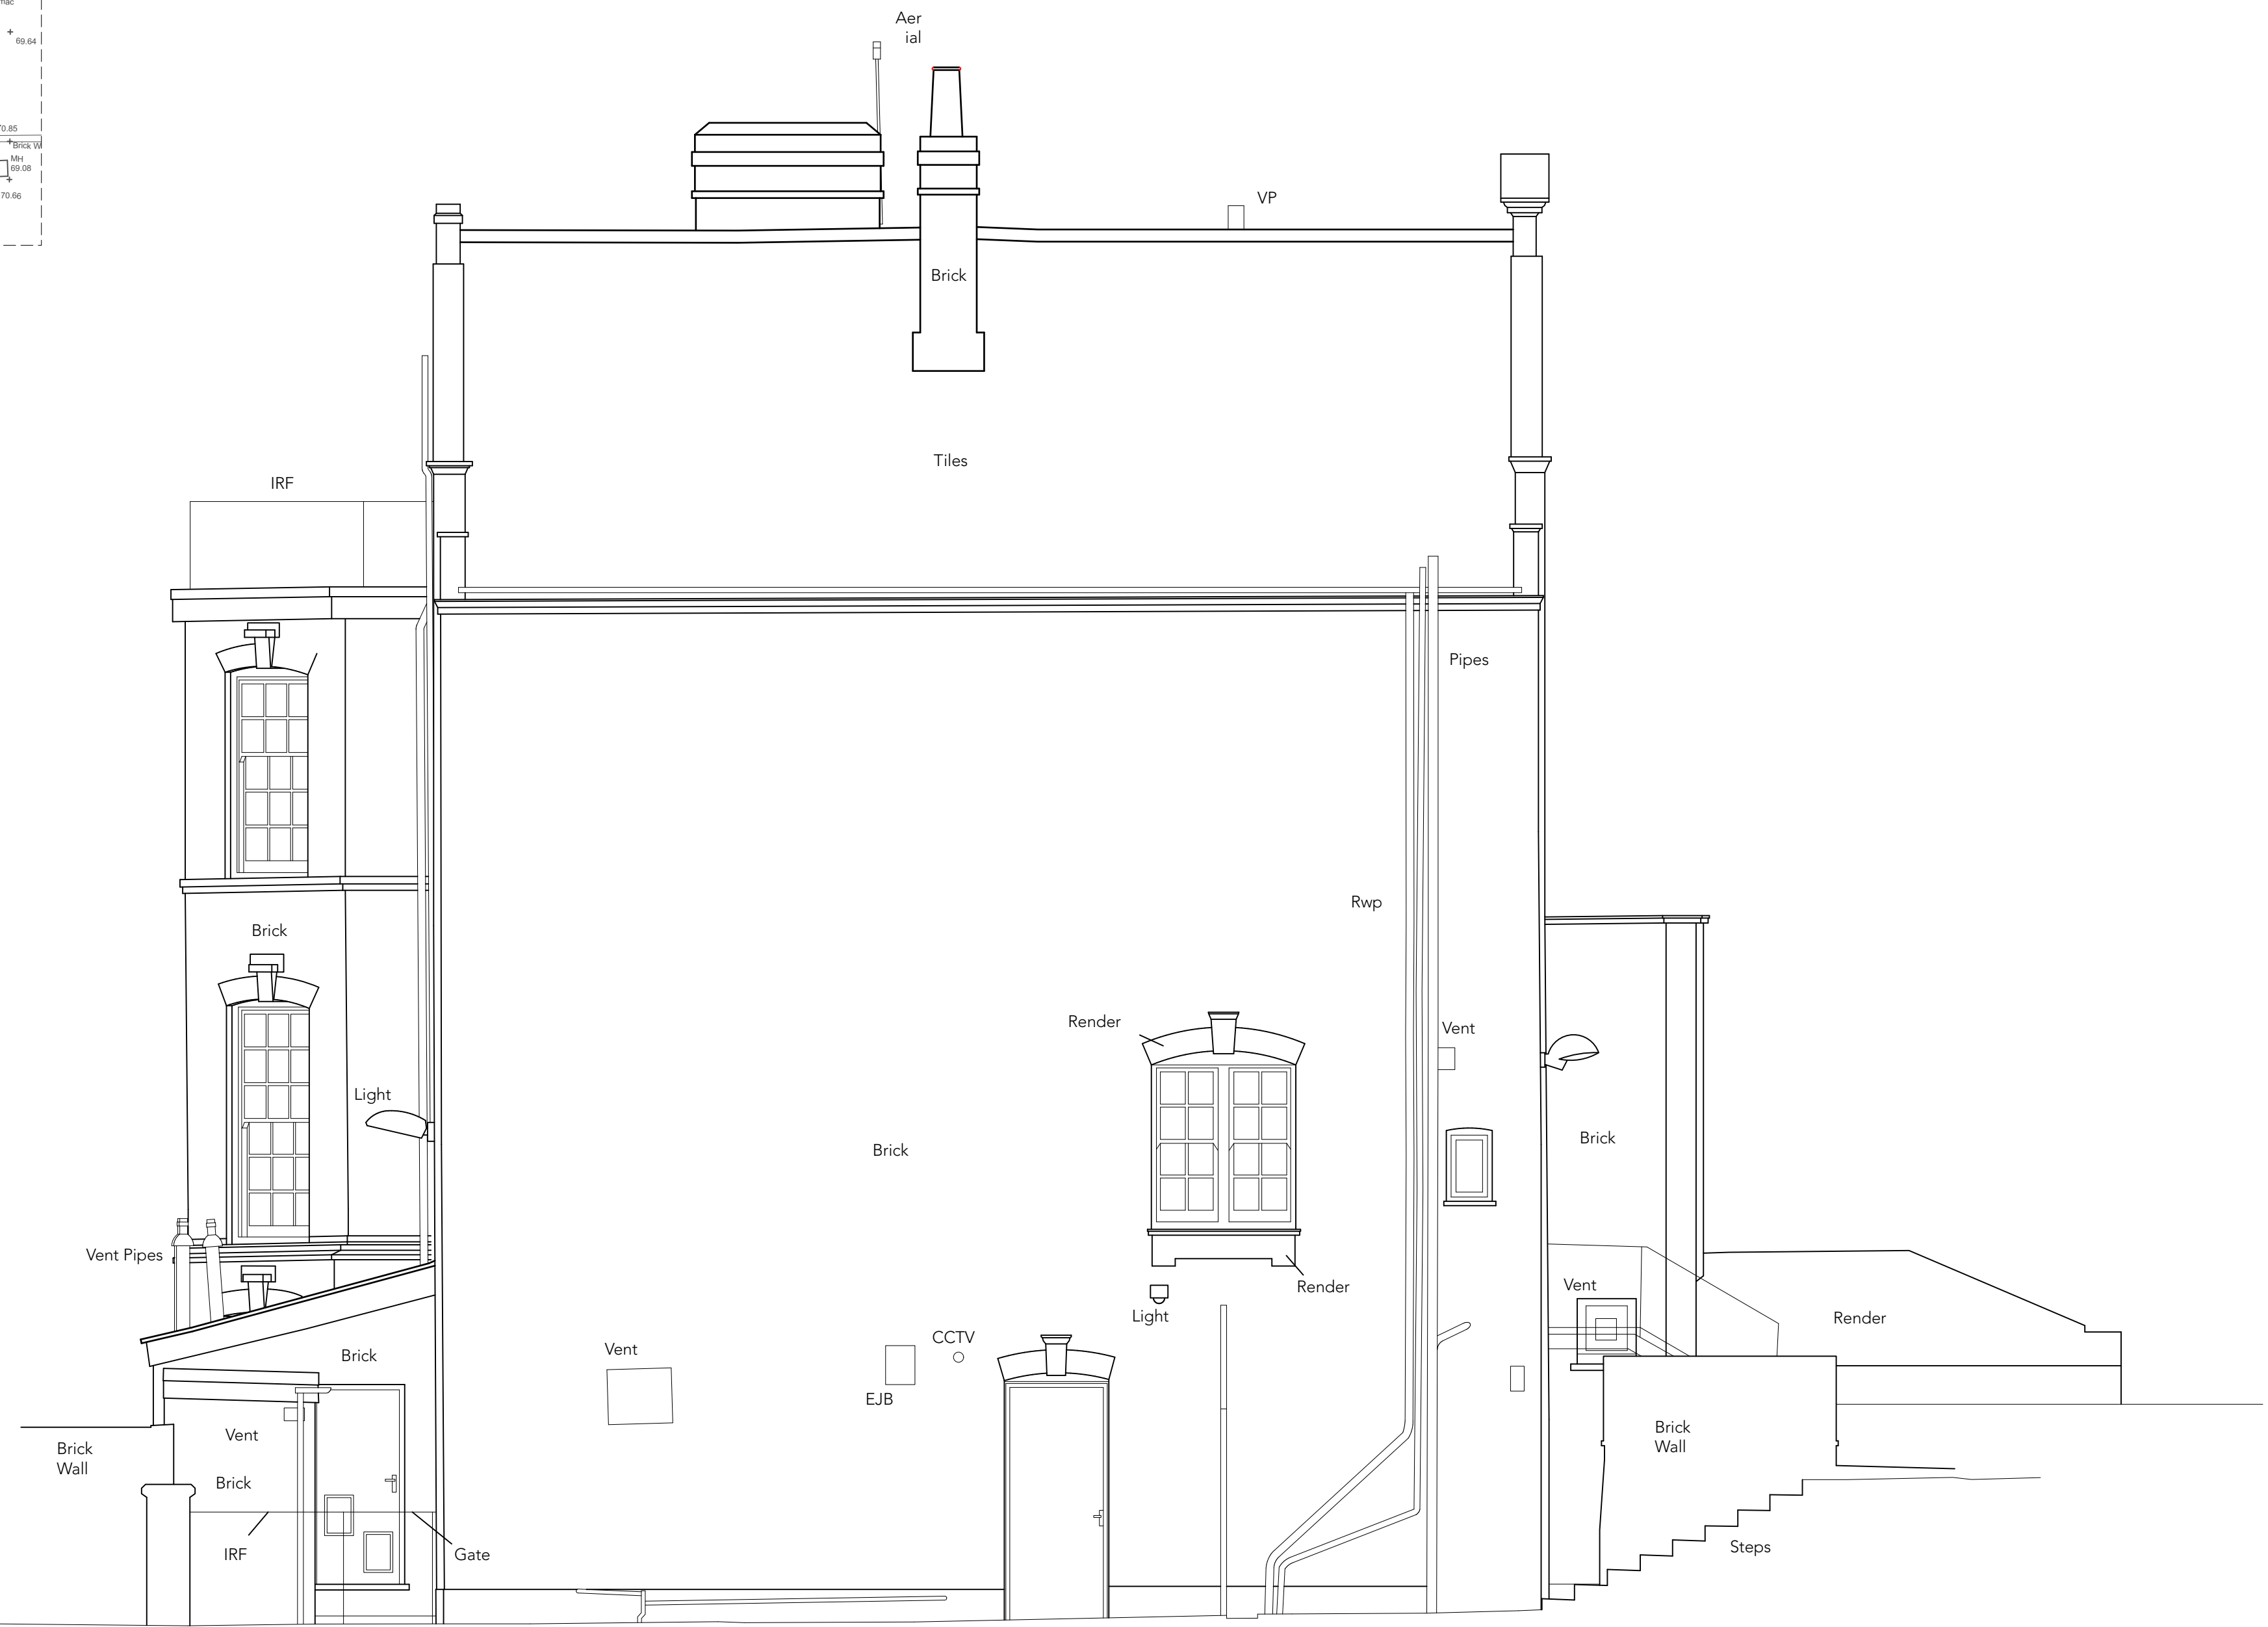

Measured Building Survey
from Michael Gallie + Partners

 

Do not scale from drawings Confirm all dimensions on site prior to manufacture Confirm discrepancies with Architect prior to proceeding Refer to all Engineers' documentation		notes
job no.	628	job title
date	05/12/2022	No.5: Existing South Elevation
drawn	CB	Client: GDST
checked	SW/HB	Scale: 1:50 @ A1 / 1:100 @ A3
dwg. no.	628_E607	rev. no.
		P1
PLANNING		
© Sarah Wigglesworth Architects T +44 (0)20 7607 9200 F +44 (0)20 7607 5800 E mail@swarch.co.uk W www.swarch.co.uk		