



NOTES
 Do not scale dimensions from this drawing except for Local Authority planning purposes.
 The contractor is responsible for checking dimensions, tolerances and references. Any discrepancies to be verified with the Project Manager before proceeding with the works.
 This drawing is copyright to DHP and may not be reproduced in any form without prior written consent.
 All current drawings and specifications for the project must be read in conjunction with the designers hazard and environment assessment record.

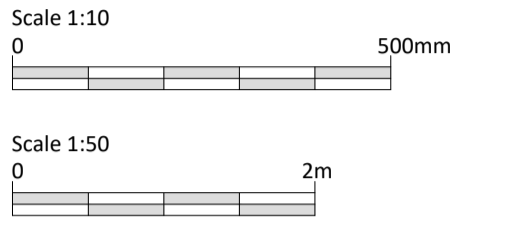

ACOUSTIC CANOPIES
LOWER GROUND FLOOR LIGHT WELL
 1100mm Wide, 2930mm High with 9 degree pitch.
 1 layer 12mm thick Marine ply with Decothane polyurethane coating to top surface colour: Slate Grey. Underside to incorporate 50mm thick non-flammable absorbive layer Ref: Rockwool or similar approved Supports to be 100x 100 painted S/W colour: Slate Grey


GROUND FLOOR FLAT ROOF OVER CHILLER ROOM
 1600mm Wide, 2500mm High with 22 degree pitch.
 1 layer 12mm thick Marine ply with Decothane polyurethane coating to top surface colour: Slate Grey. Underside to incorporate 50mm thick non-flammable absorbive layer Ref: Rockwool or similar approved Supports to be 100x 50mm painted S/W colour: Slate Grey

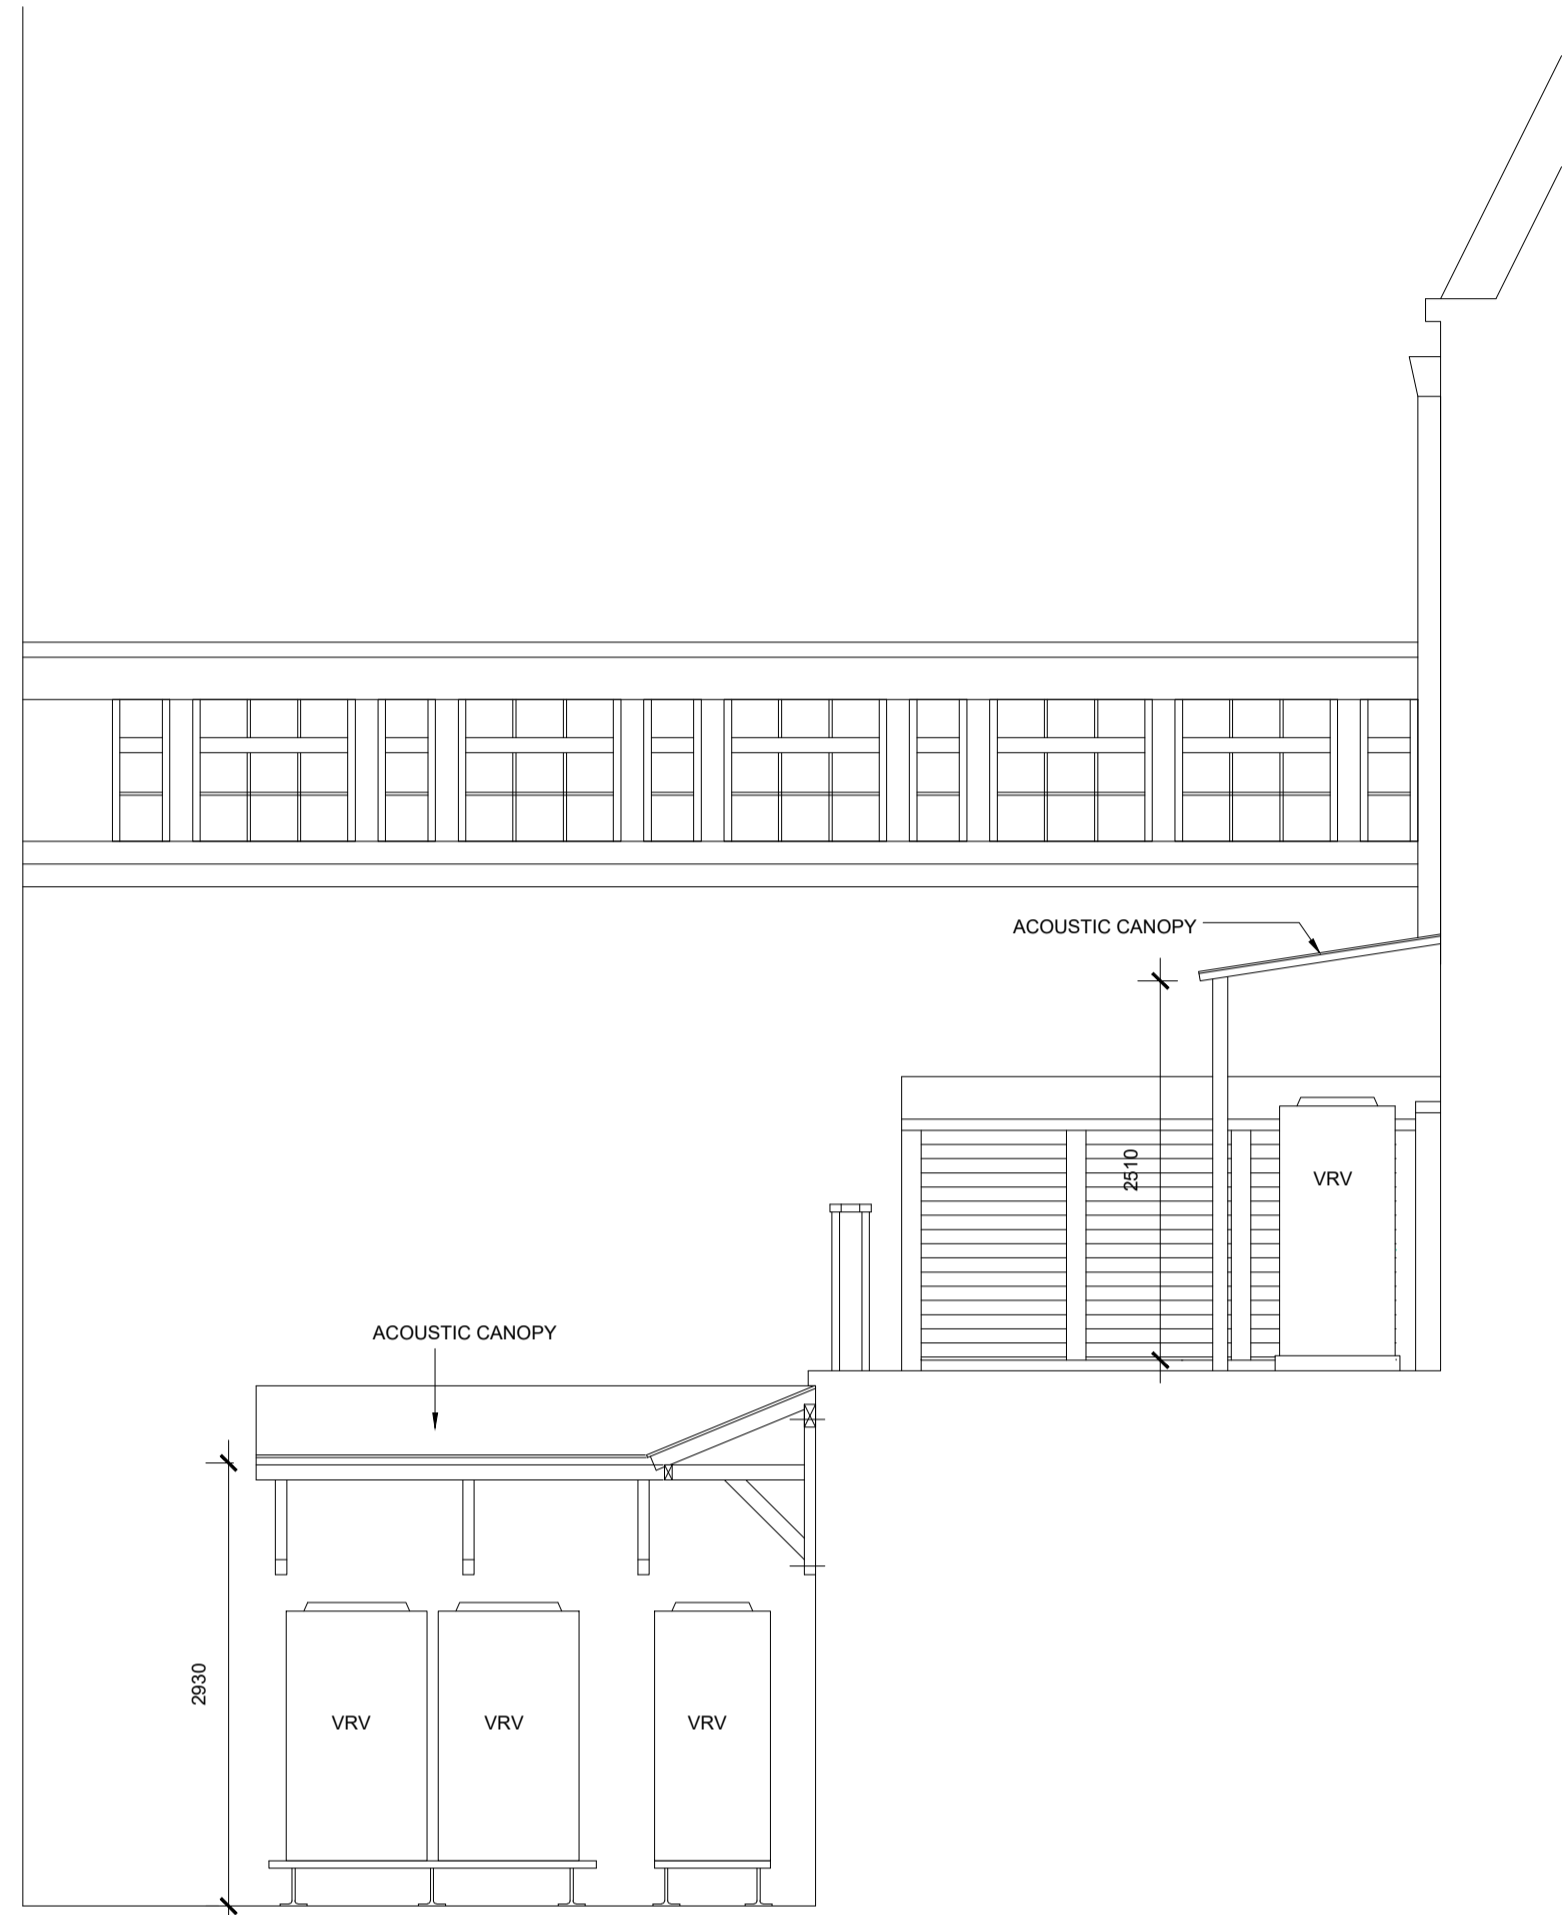


ELEVATION A




ELEVATION B

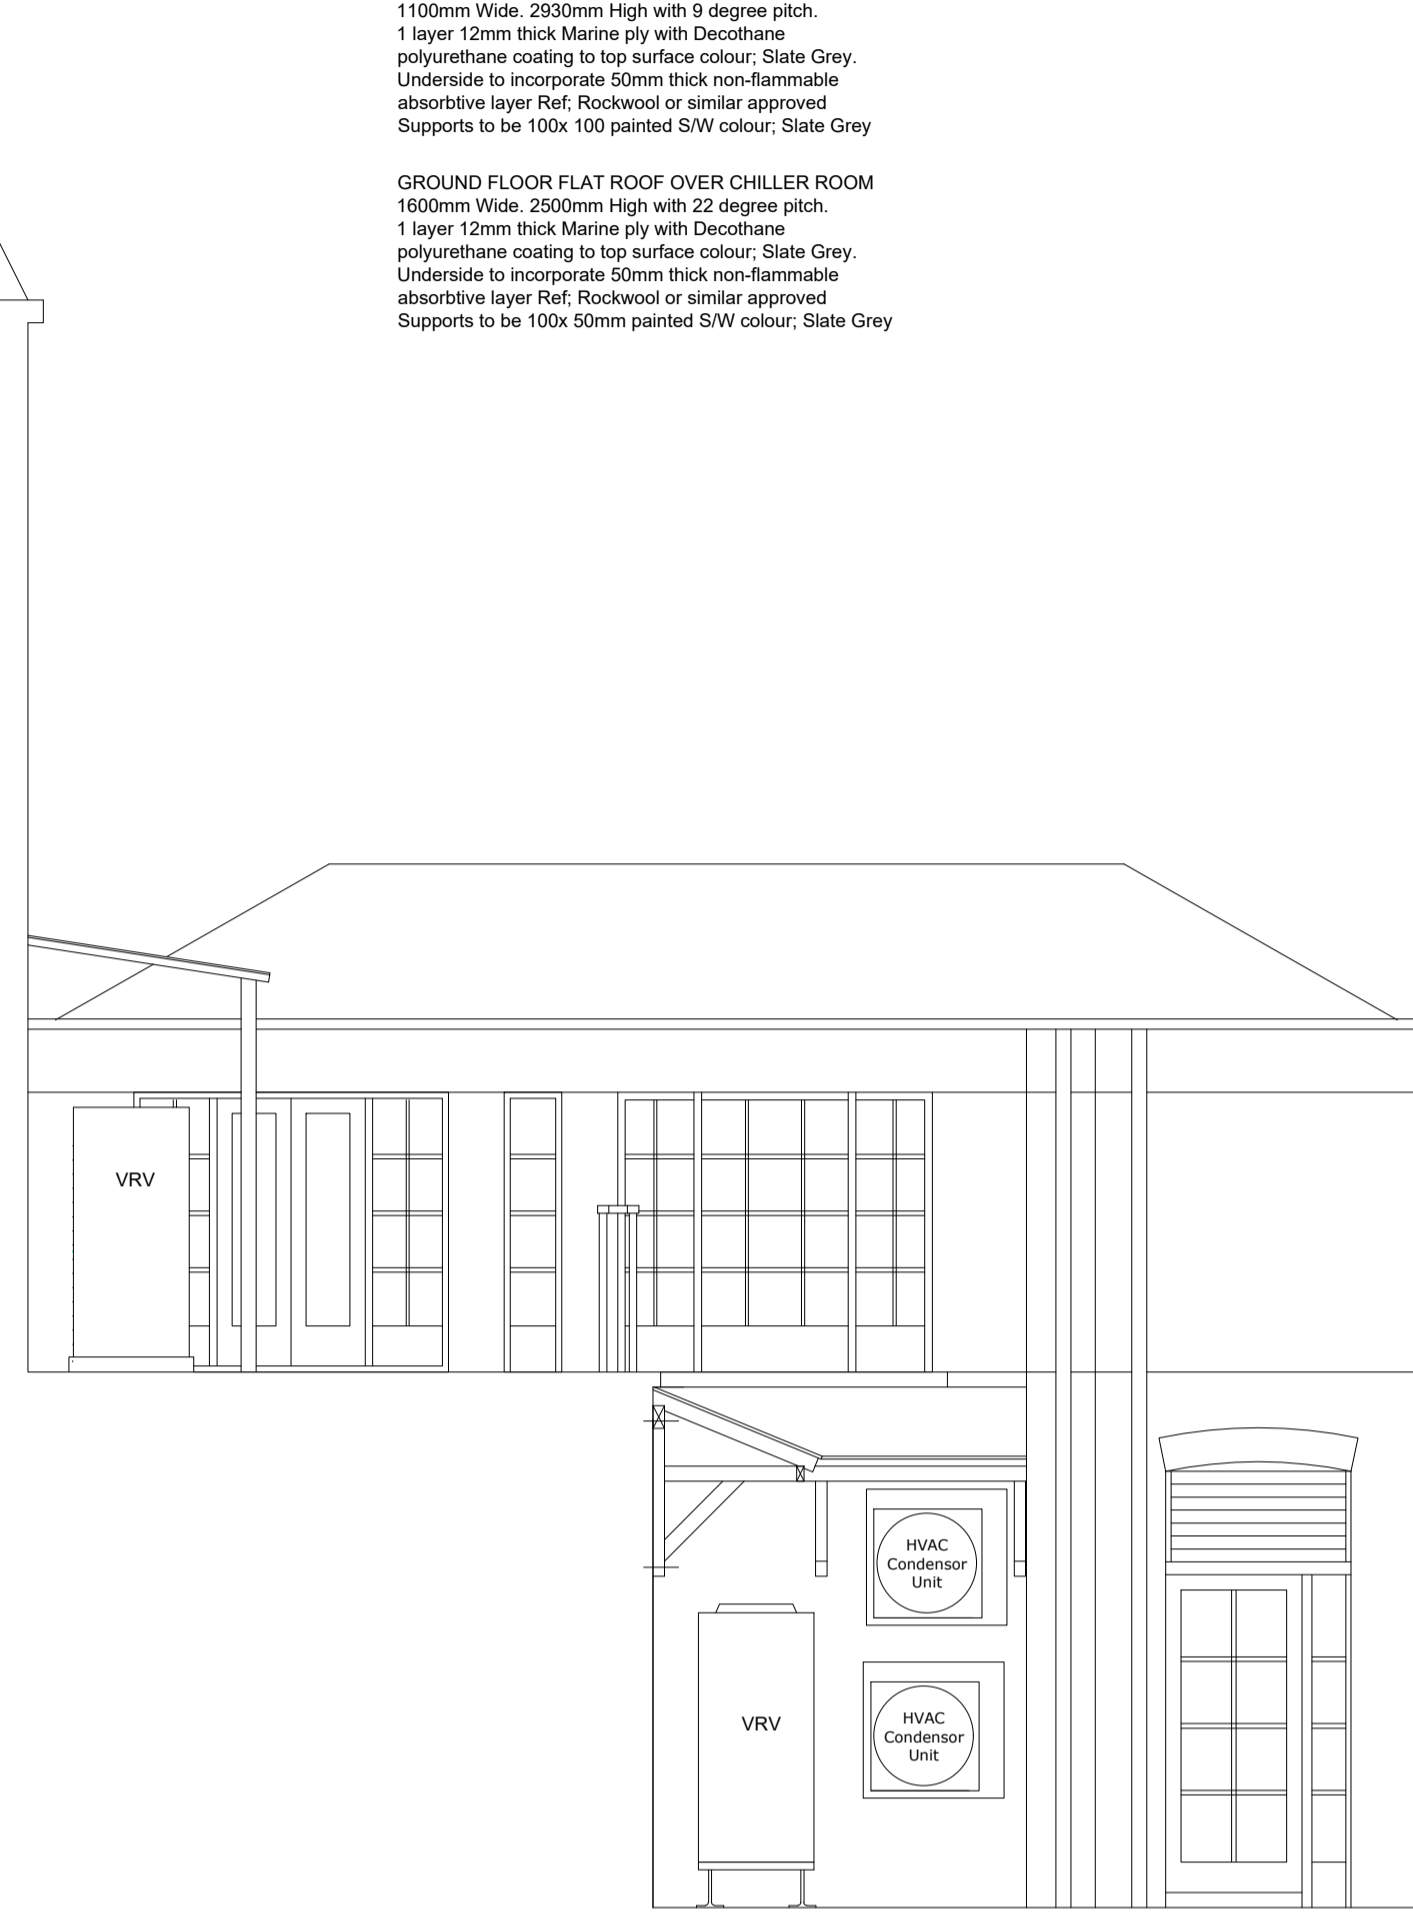


ELEVATION C

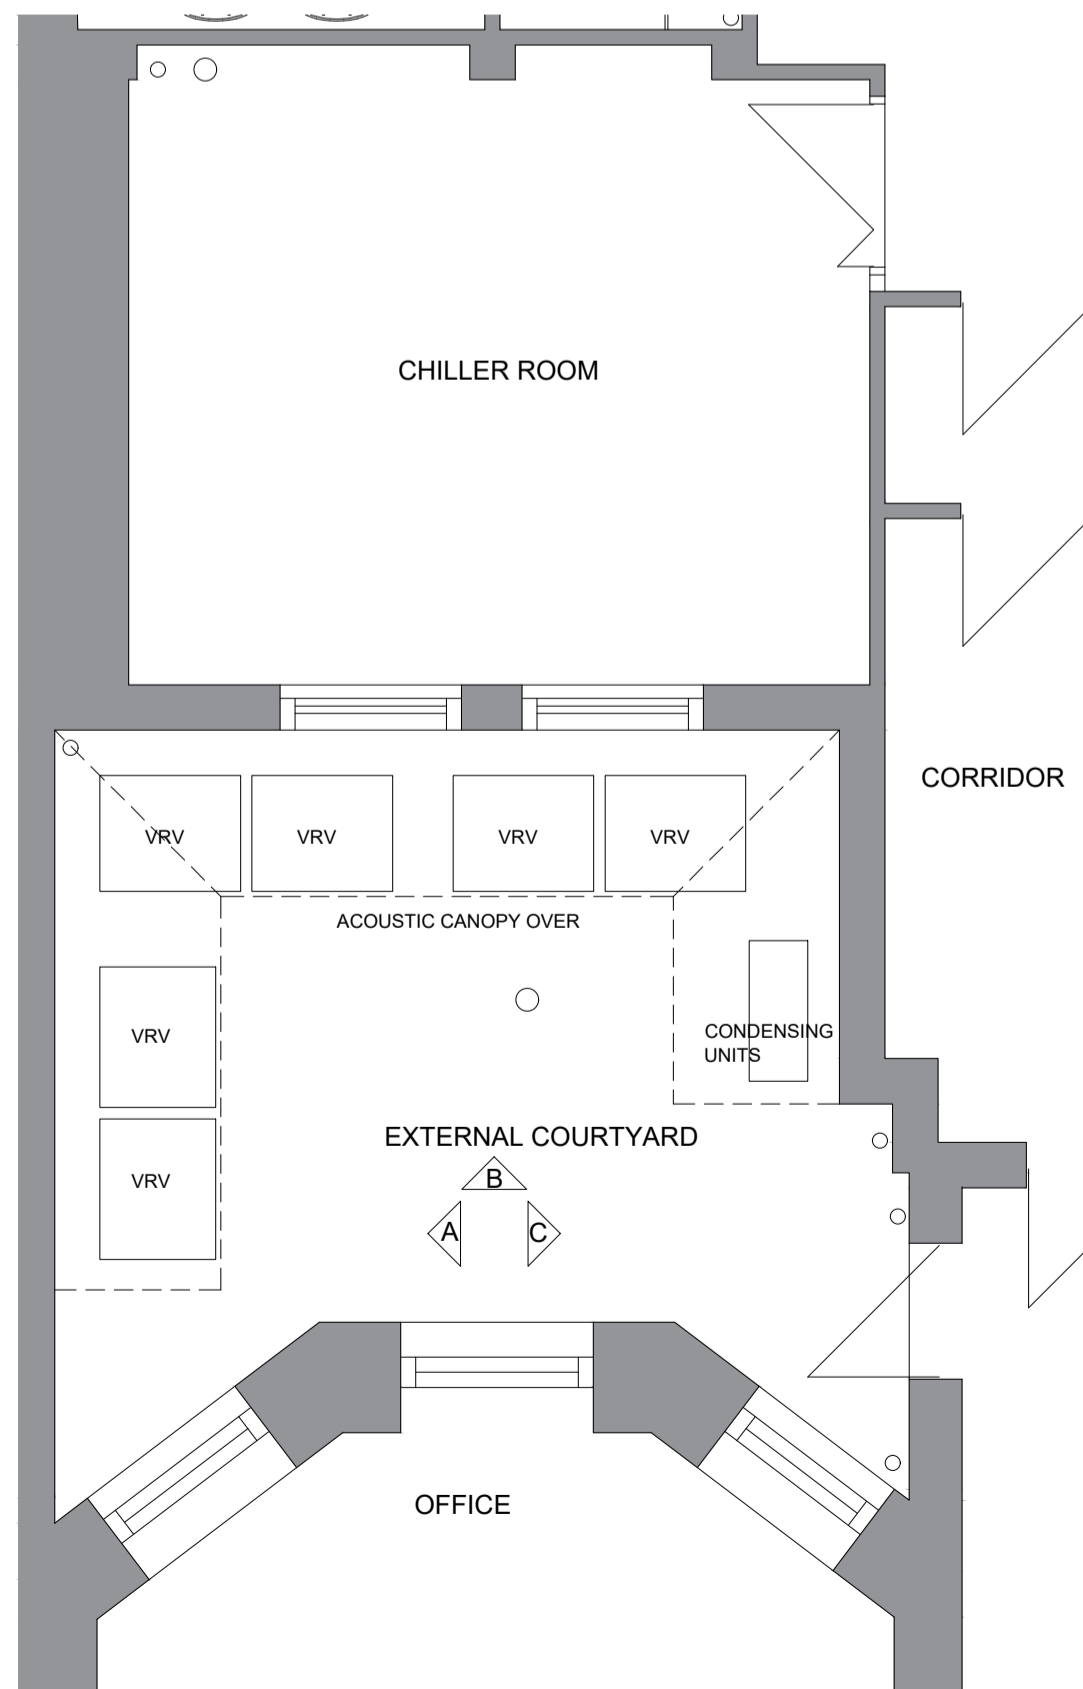


PART LOWER GROUND FLOOR PLAN

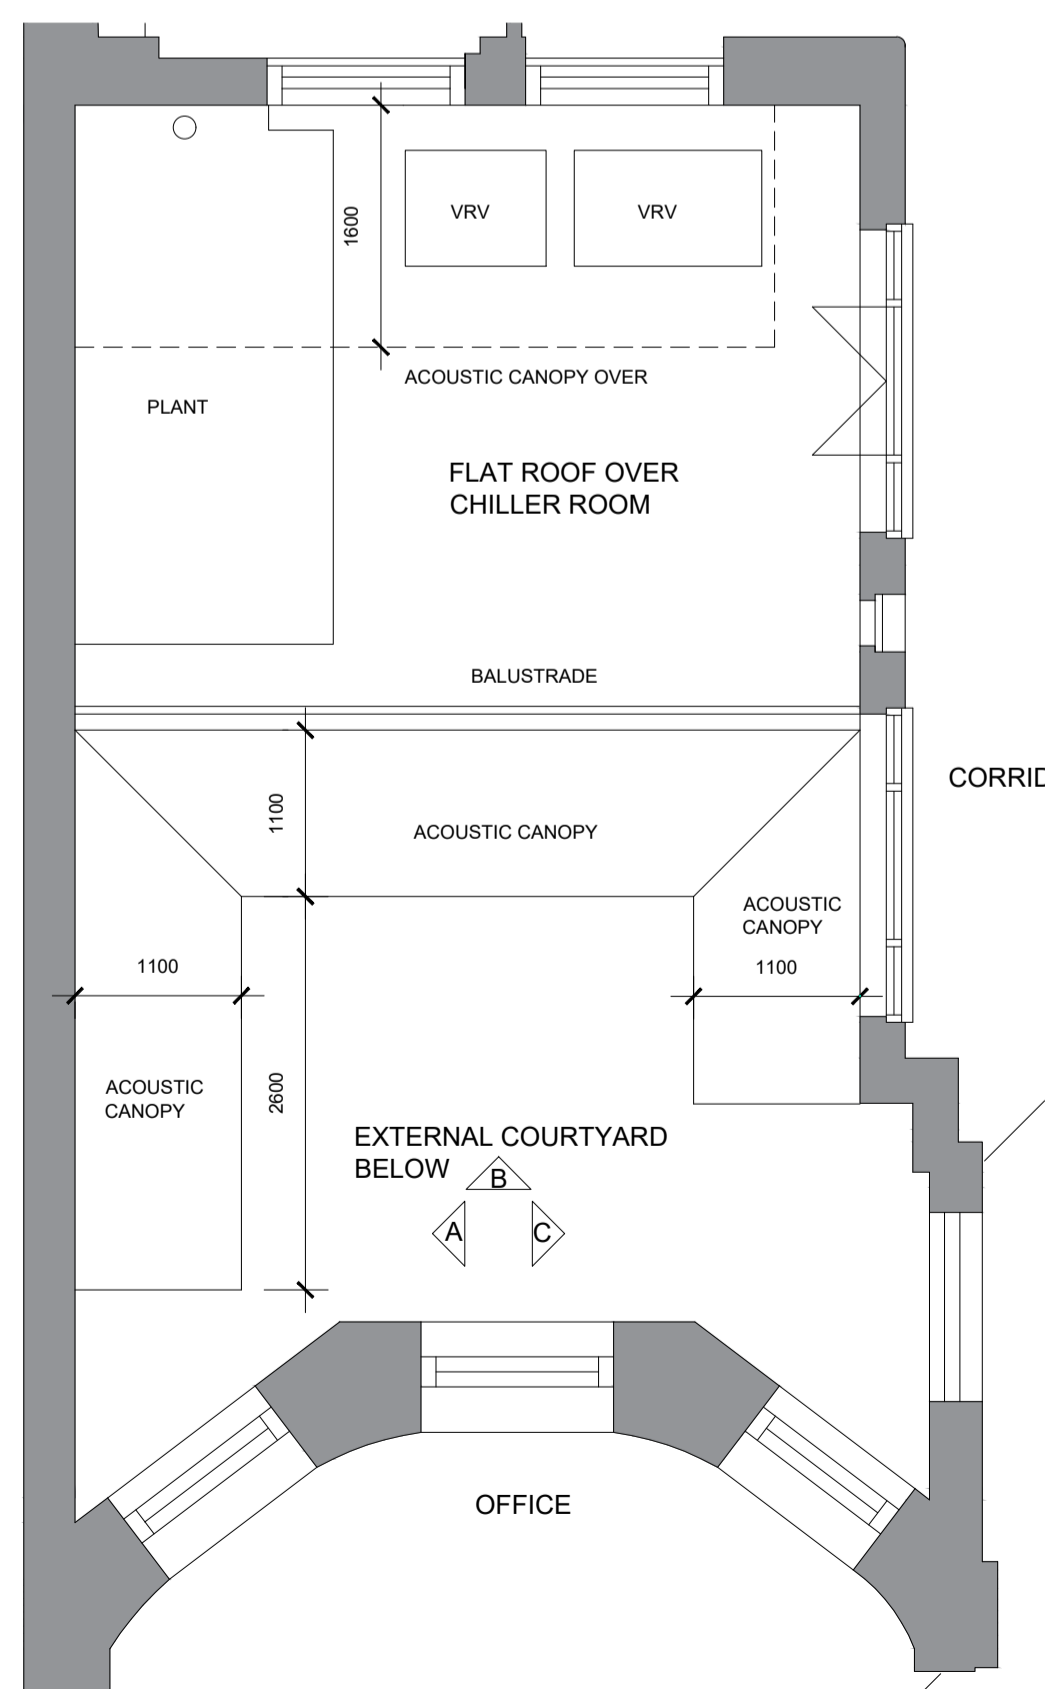

PART GROUND FLOOR PLAN

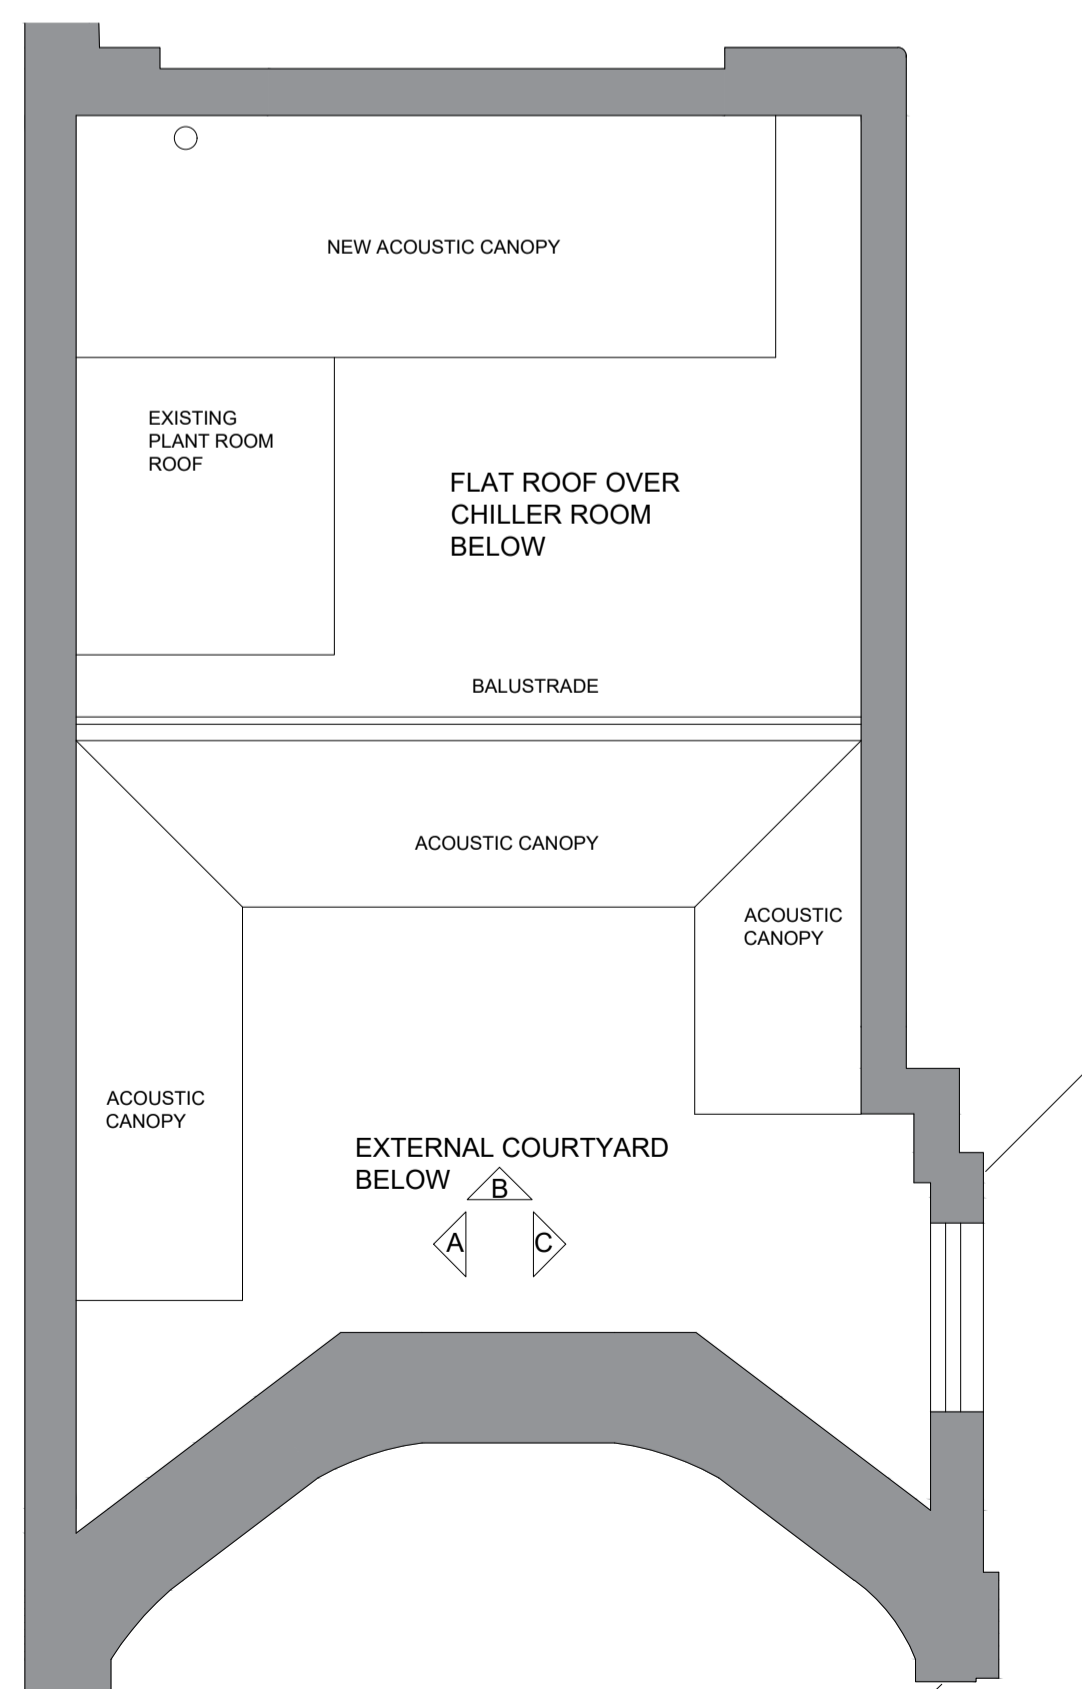

PLAN AT HIGH LEVEL

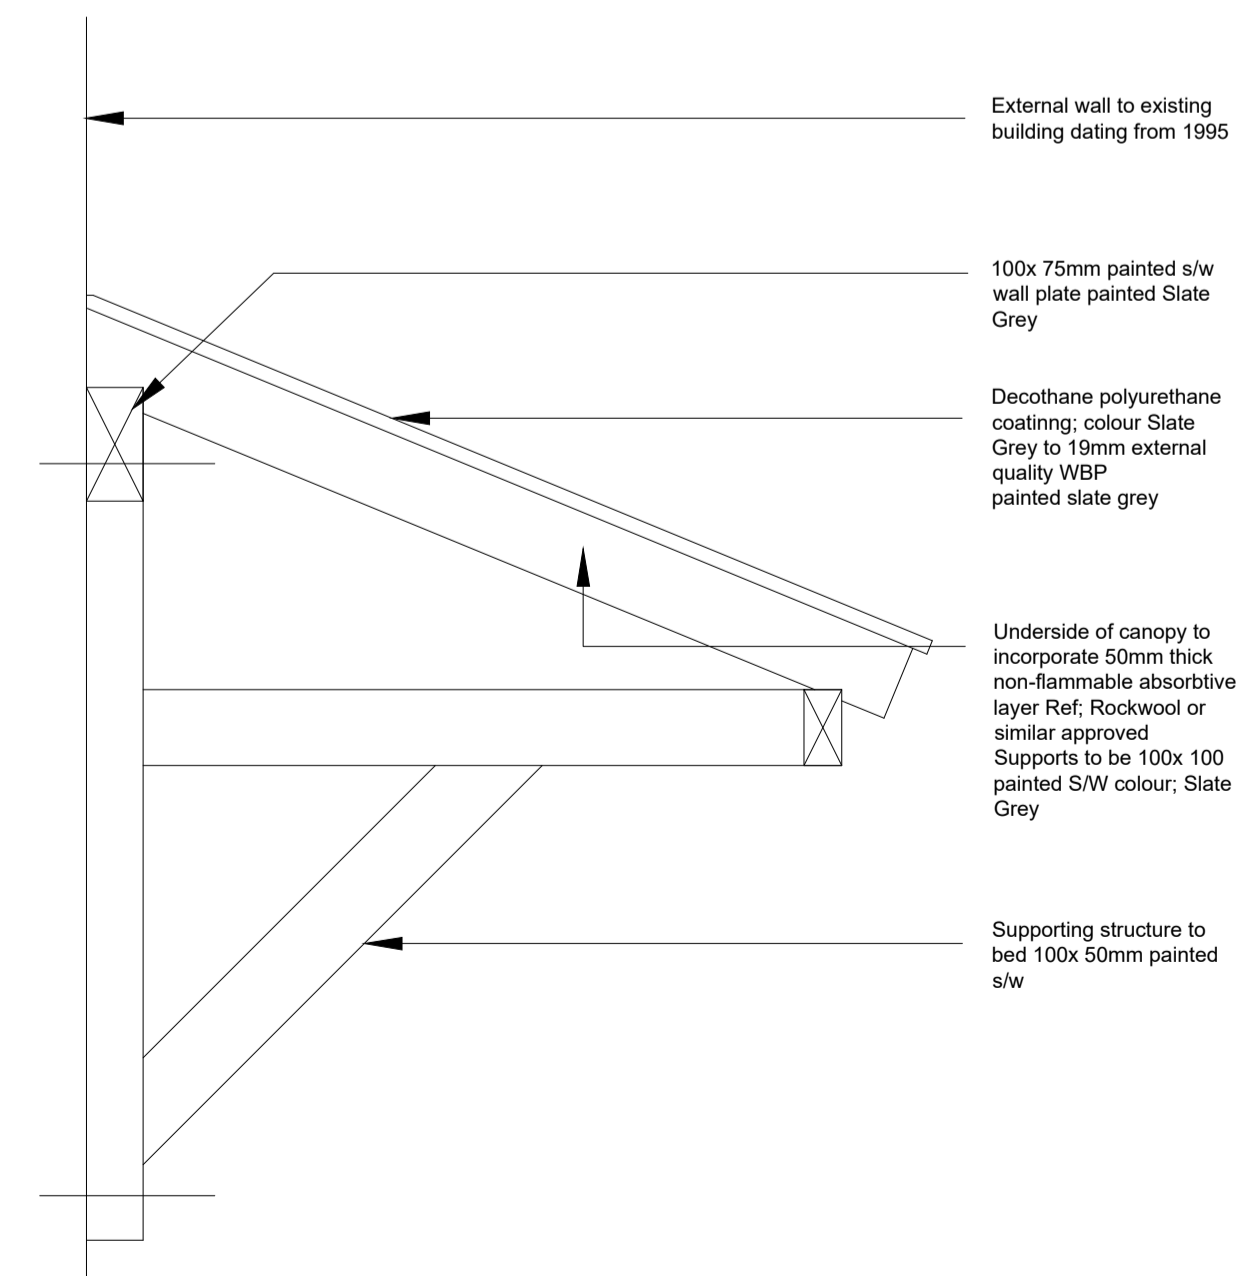

TYPICAL CANOPY DETAILS 1:10

Rev	Date	Description	Chk
02	05/01/23	Plot style update	ZI
01	07/03/12	Detail added	GH
-	JAN 12'	-	-

243 Brooklands Road
 Weybridge
 Surrey KT13 0RH

T 01932 850100
 W www.dhpuk.co.uk

Project
 Bloomsbury Publishing
 49-51 Bedford Square London

Drawing
 New External Plant
 Proposed Plans and Elevations
 Showing Acoustic Canopies

Drawn By	RA	Date	JAN 2012
Project Manager	SP	Scale	1:10 / 1:50
Project No.	Drawing No.	Stage/Rev	
4499	011	02	