




1 PLAN
Location Plan

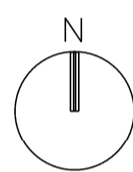

APPLICATION BOUNDARY

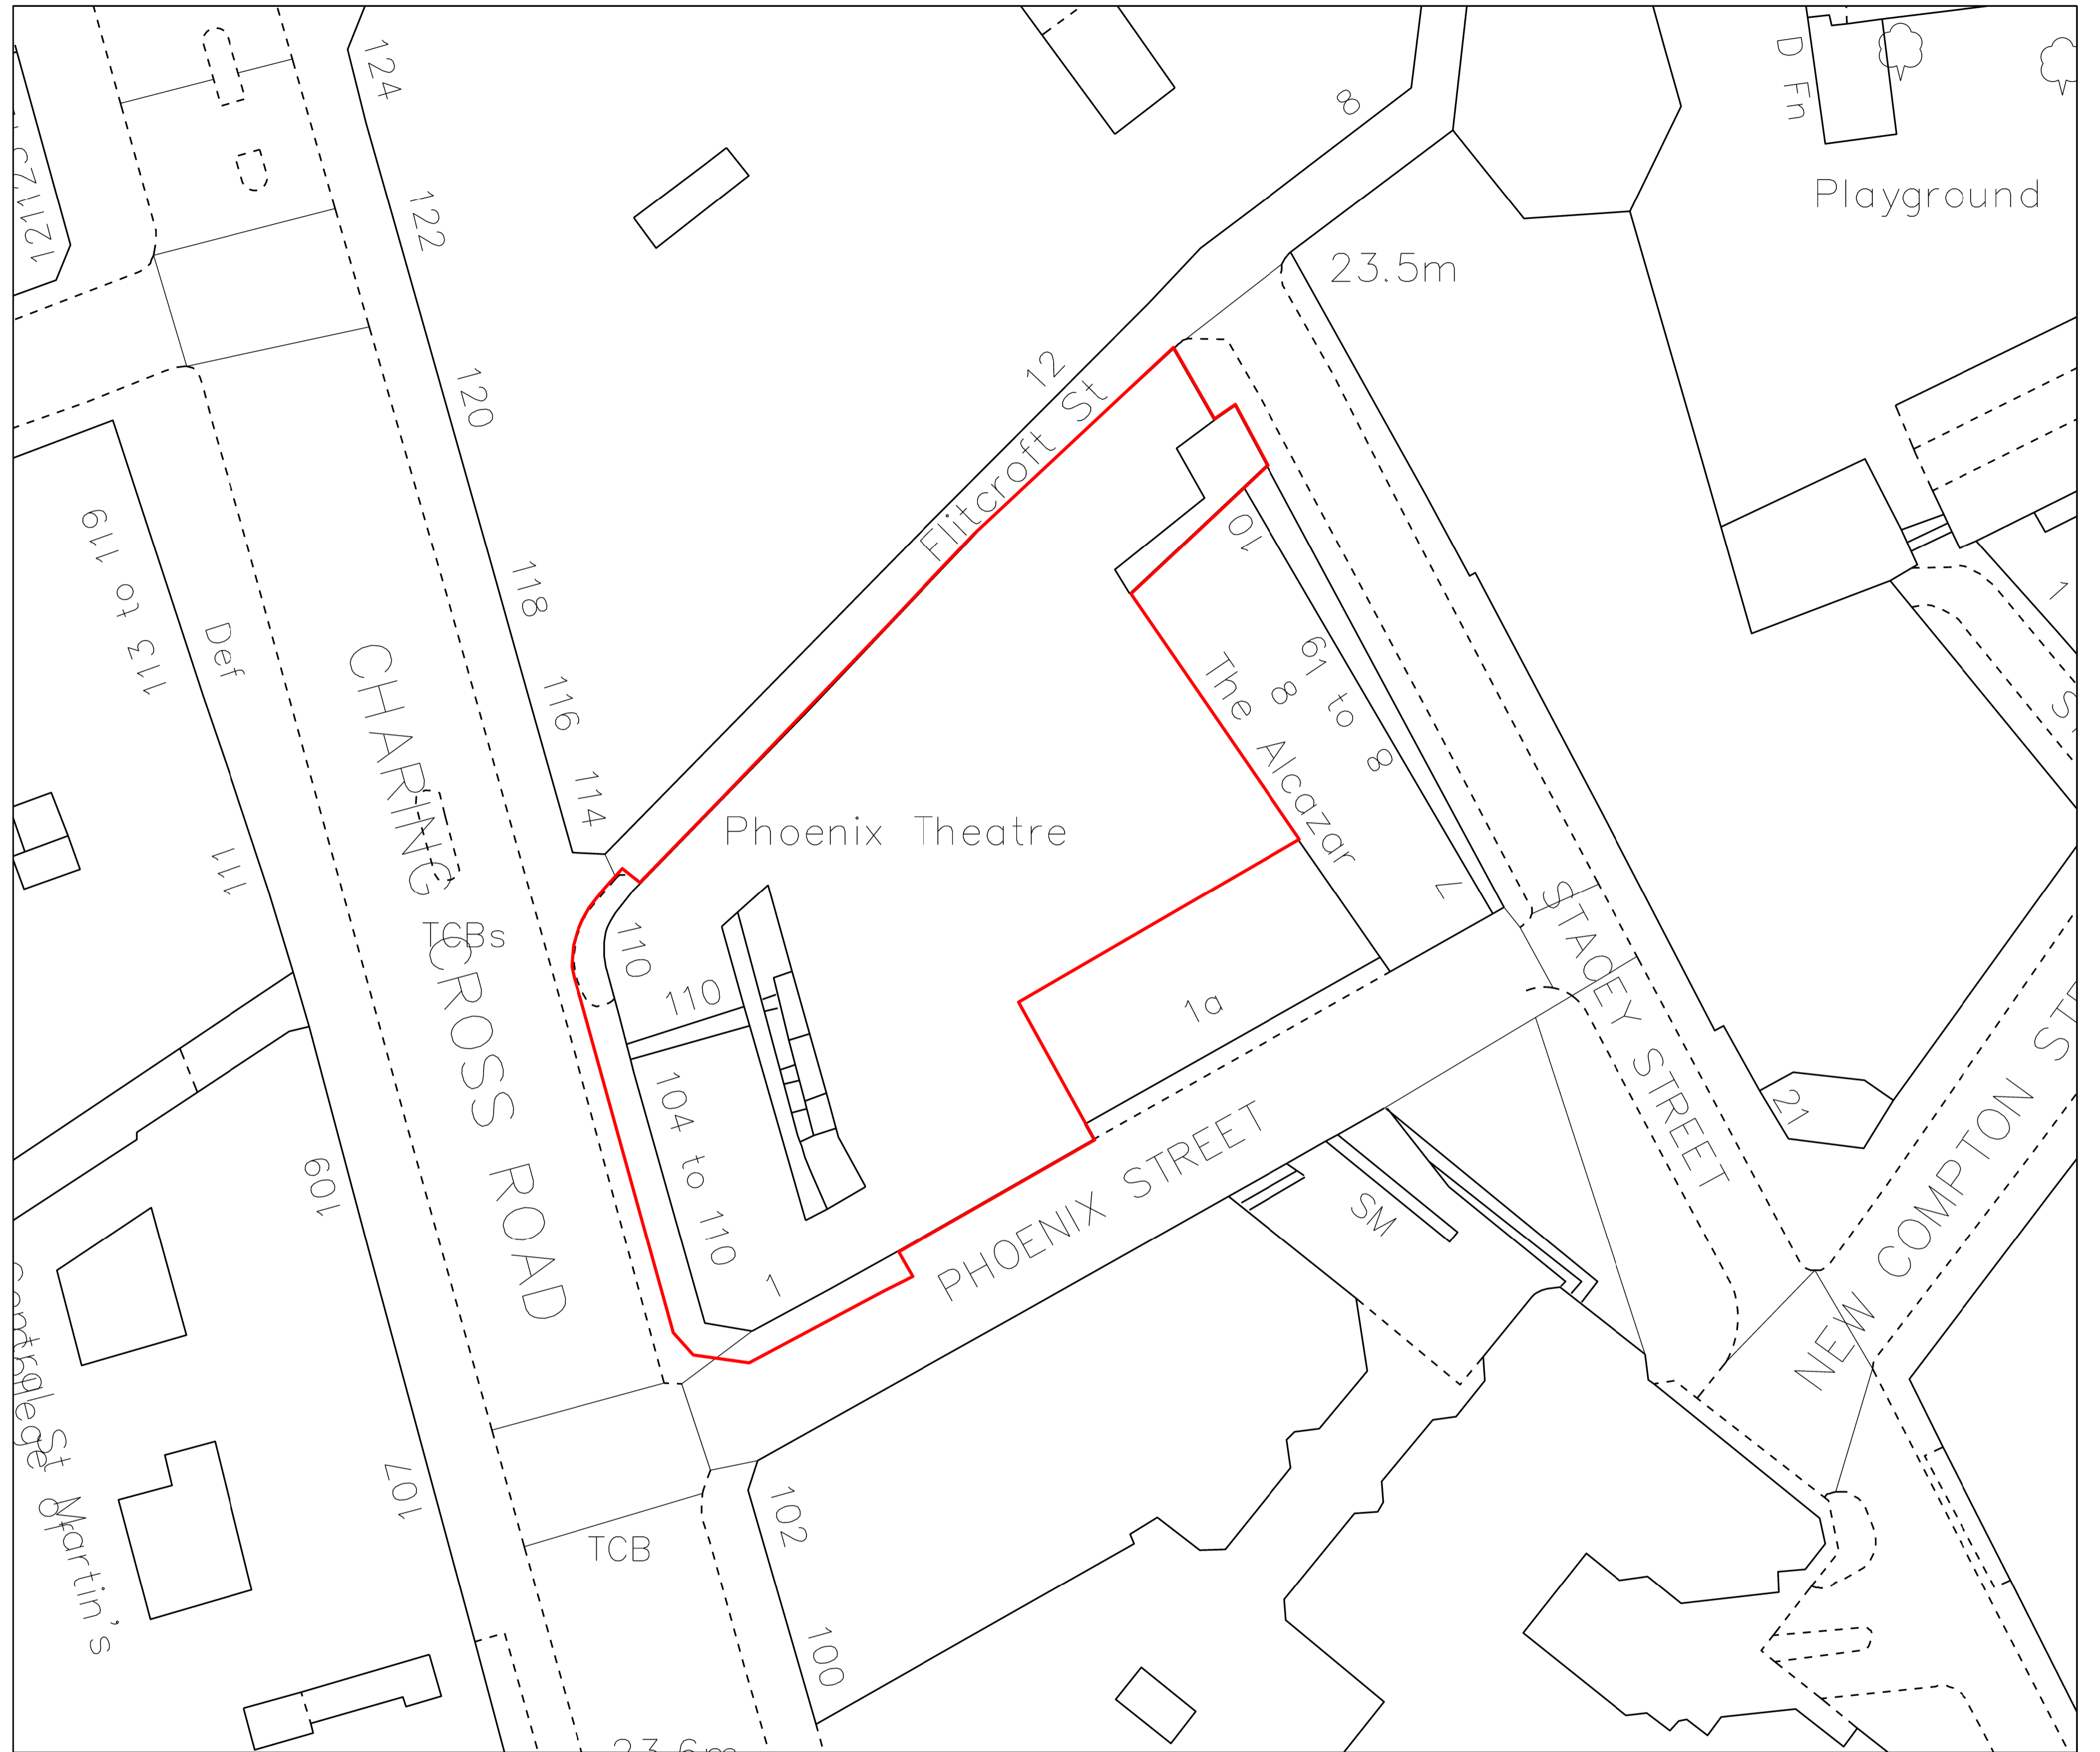

2 PLAN
Site Plan

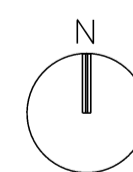

NOTES

DO NOT SCALE
ALL DIMENSIONS TO BE CHECKED ON SITE

pawlik + wiedmer

17 Abernethy Road
London
SE13 5QJ
london@pawlikwiedmer.com
Registered in England & Wales No: 8155464
Registered Office: 27 Mortimer Street, W1T 3BL, UK

Scale	1:1250/250 @ A1	PROJECT ASH Phoenix Theatre - London	
Date	SEPT 2022	Title	Site & Location Plan
Drawn	AVF		
Status	PLANNING		
Authorised	NP	Drg No	559-PWL-ZZ-ZZ-DR-A-00_010
Proj No	559	Rev	-