

PLANNING ISSUE

Check all dimensions on site. Do not scale off drawings without prior consultation. Any discrepancies to be reported to architects before execution of relevant works. This drawing has been produced for Daniel Jaffe for the works at 8A Hampstead Hill Gardens and for that application alone and is not intended for use by any other person or for any other purpose. Drawings remain copyright of Hayhurst and Co. and may not be reproduced without written consent or licence.



Drawing Key
Site Boundary



Update to third floor extension
Issue/Revision 1
16.01.2023
Date 1
A
Rev 1

Hayhurst & Co Architects
26 Fournier Street, London, E1 6QE
+44 (0) 20 7247 4028
mail@hayhurstand.co.uk
www.hayhurstand.co.uk

Project: Refurbishment and Extension

Address: 8A Hampstead Hill Gardens

Date: 11.08.2022


Scale: 1:100

Original size: A3

Subject: Proposed - Third Floor Plan

Drawing no: 288-A105 A

Check all dimensions on site. Do not scale off drawings without prior consultation. Any discrepancies to be reported to architects before execution of relevant works. This drawing has been produced for Daniel Jaffe for the works at 8A Hampstead Hill Gardens and for that application alone and is not intended for use by any other person or for any other purpose. Drawings remain copyright of Hayhurst and Co. and may not be reproduced without written consent or licence.

 

- A.** New brickwork
- B.** New timber doors and windows in a similar design to the original
- C.** New ribbed concrete fascia





Hayhurst & Co Architects
26 Fournier Street, London, E1 6QE
+44 (0) 20 7247 4028
mail@hayhurstand.co.uk
www.hayhurstand.co.uk

Drawing no: **288-A200** A

PLANNING ISSUE

Check all dimensions on site. Do not scale off drawings without prior consultation. Any discrepancies to be reported to architects before execution of relevant works. This drawing has been produced for Daniel Jaffe for the works at 8A Hampstead Hill Gardens and for that application alone and is not intended for use by any other person or for any other purpose. Drawings remain copyright of Hayhurst and Co. and may not be reproduced without written consent or licence.

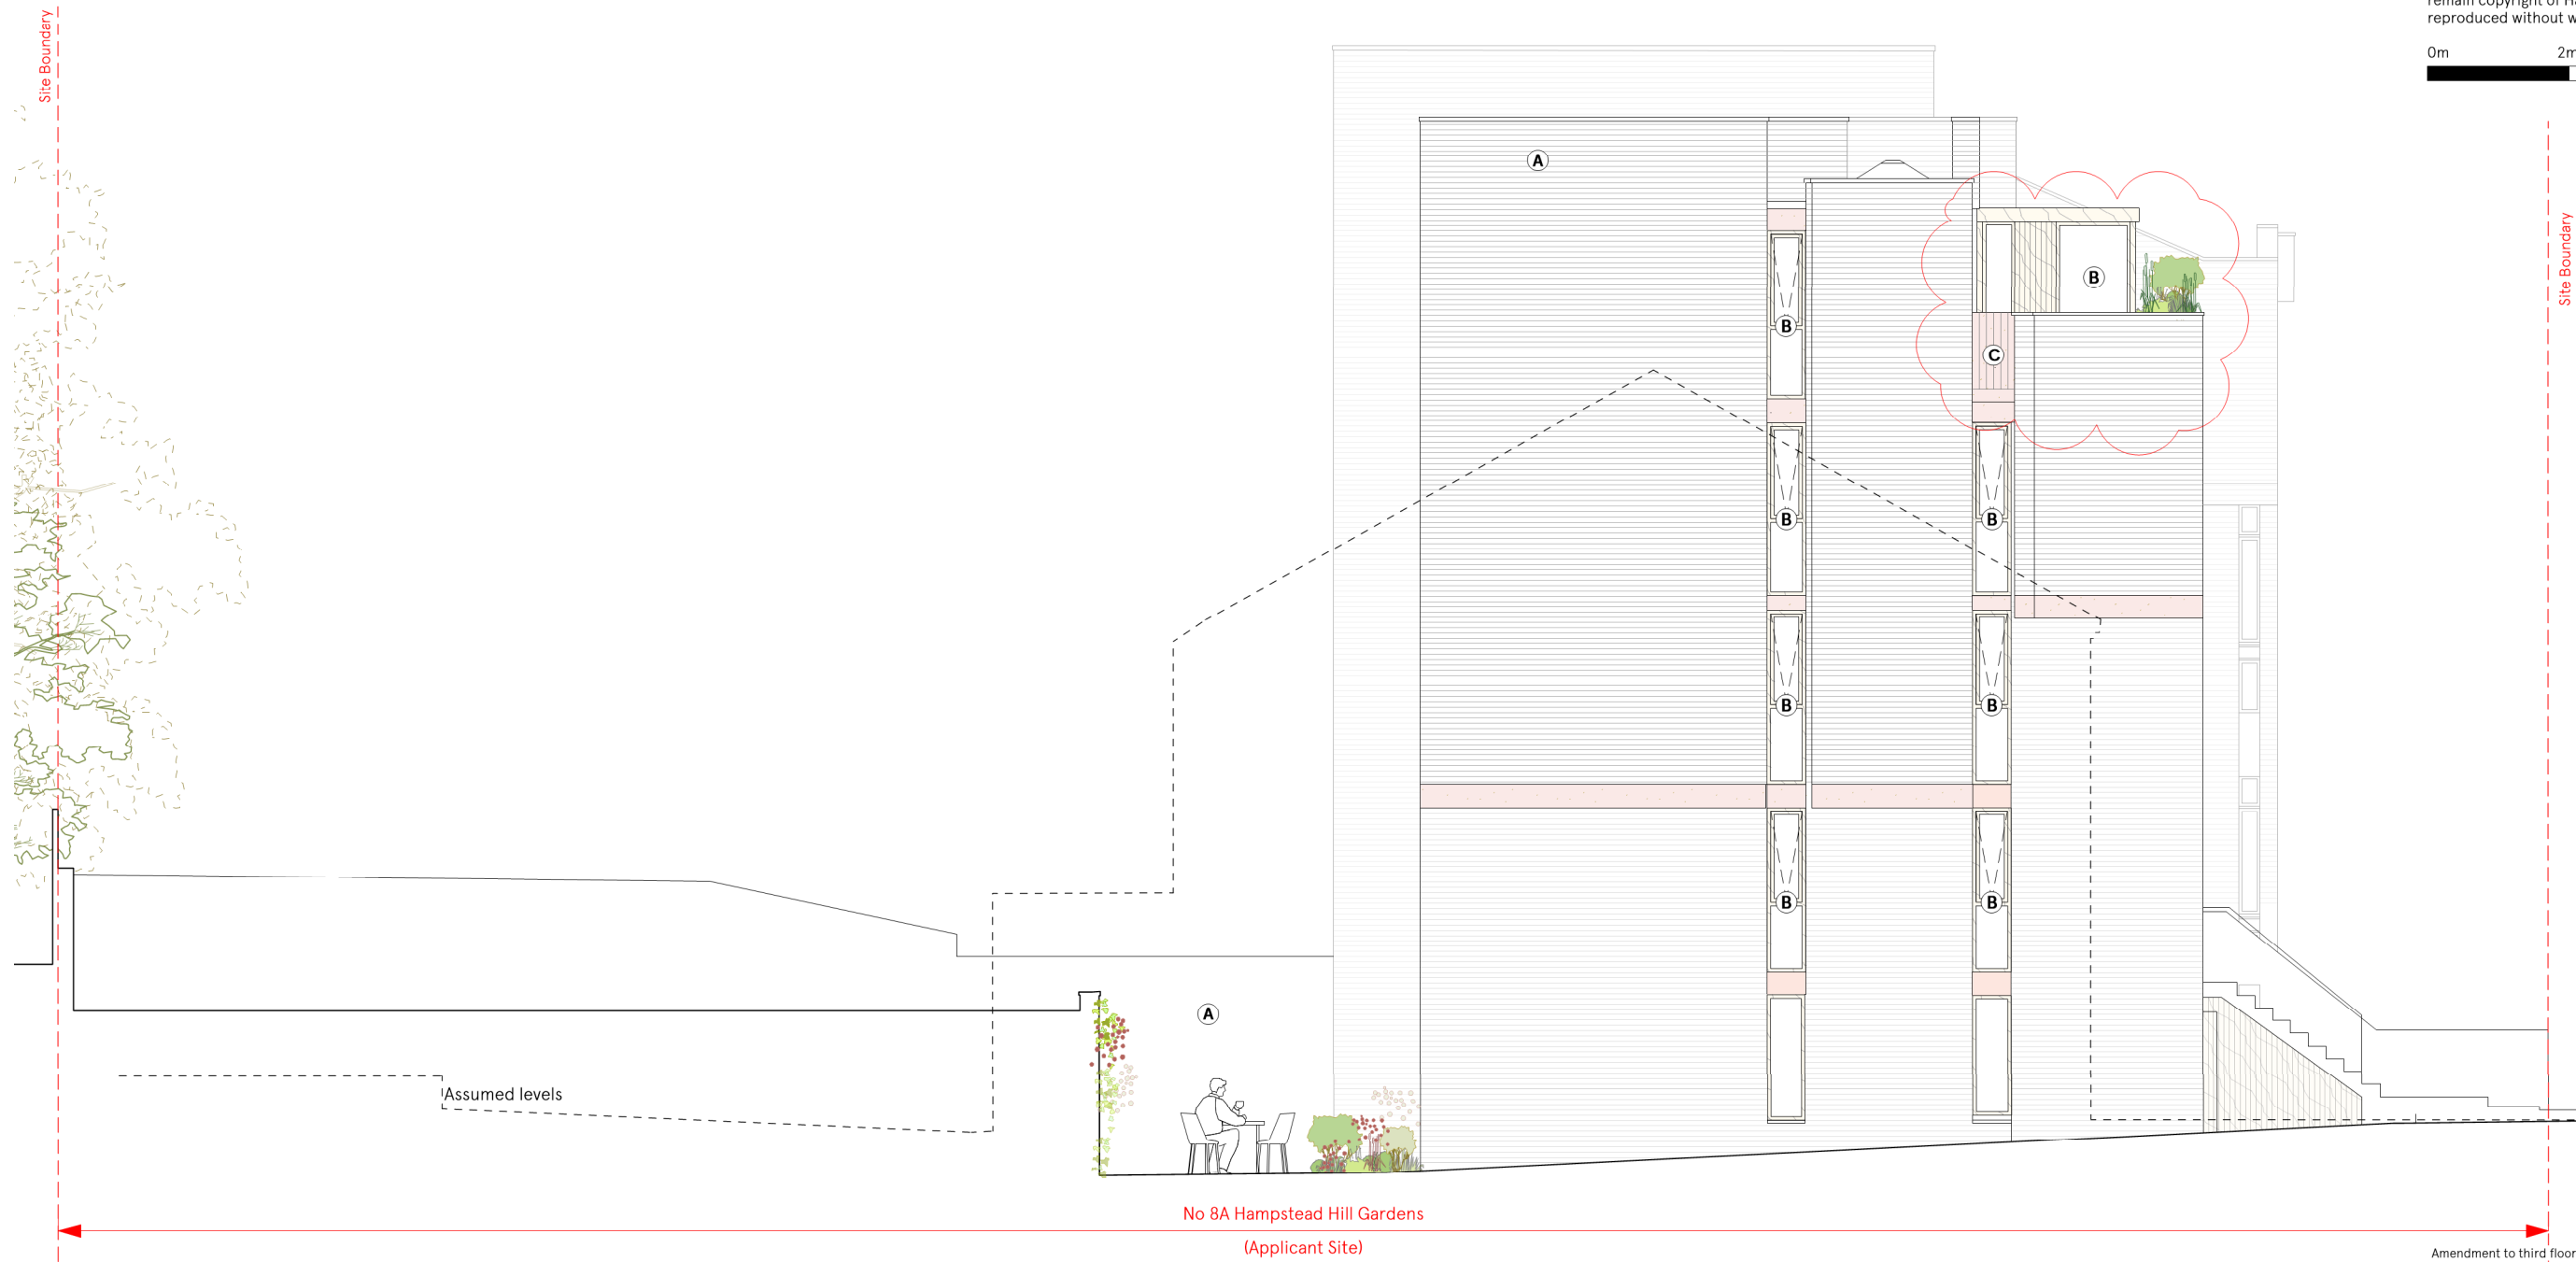 

Elevation DD - Proposed
Scale 1:100

- A. New brickwork
- B. New timber doors and windows in a similar deisgn to the original
- C. New ribbed concrete fascia



Key Plan

Amendment to third floor extension and fascia	12.01.2023	A
Issue/Revision ↑	Date ↑	Rev ↑

Hayhurst & Co Architects 26 Fournier Street, London, E1 6QE +44 (0) 20 7247 4028 mail@hayhurstand.co.uk www.hayhurstand.co.uk	
Project:	Extension and Refurbishment
Address:	8A Hampstead Hill Gardens, NW3 2PL
Subject:	Elevation CC - Proposed
Date:	12.01.2023
Scale:	1:100
Original size:	A3
Drawing no:	288-A203 A