


**DOMINIC
McKENZIE
ARCHITECTS**

1. Do not scale drawings. All dimensions to be checked on site.
2. Contractors, sub-contractors and suppliers to verify any critical dimensions on site prior to fabrication of any building element. Any discrepancies to be reported to the Architect.
3. To be read in conjunction with all relevant Architect's, Engineers' and services drawings; specifications and specialists consultants' information. Any discrepancies to be reported prior to installation.
4. All Drawings and Designs copyright Dominic McKenzie Architects. Drawings and Designs must not be reproduced without the consent of Dominic McKenzie Architects.


Revisions:	Project: 14 New End Square, London NW3
	Drawing: OS Map
	Scale: 1:1250 @ A3
	Date: July 2021
	Drawing Ref: 105_P_05

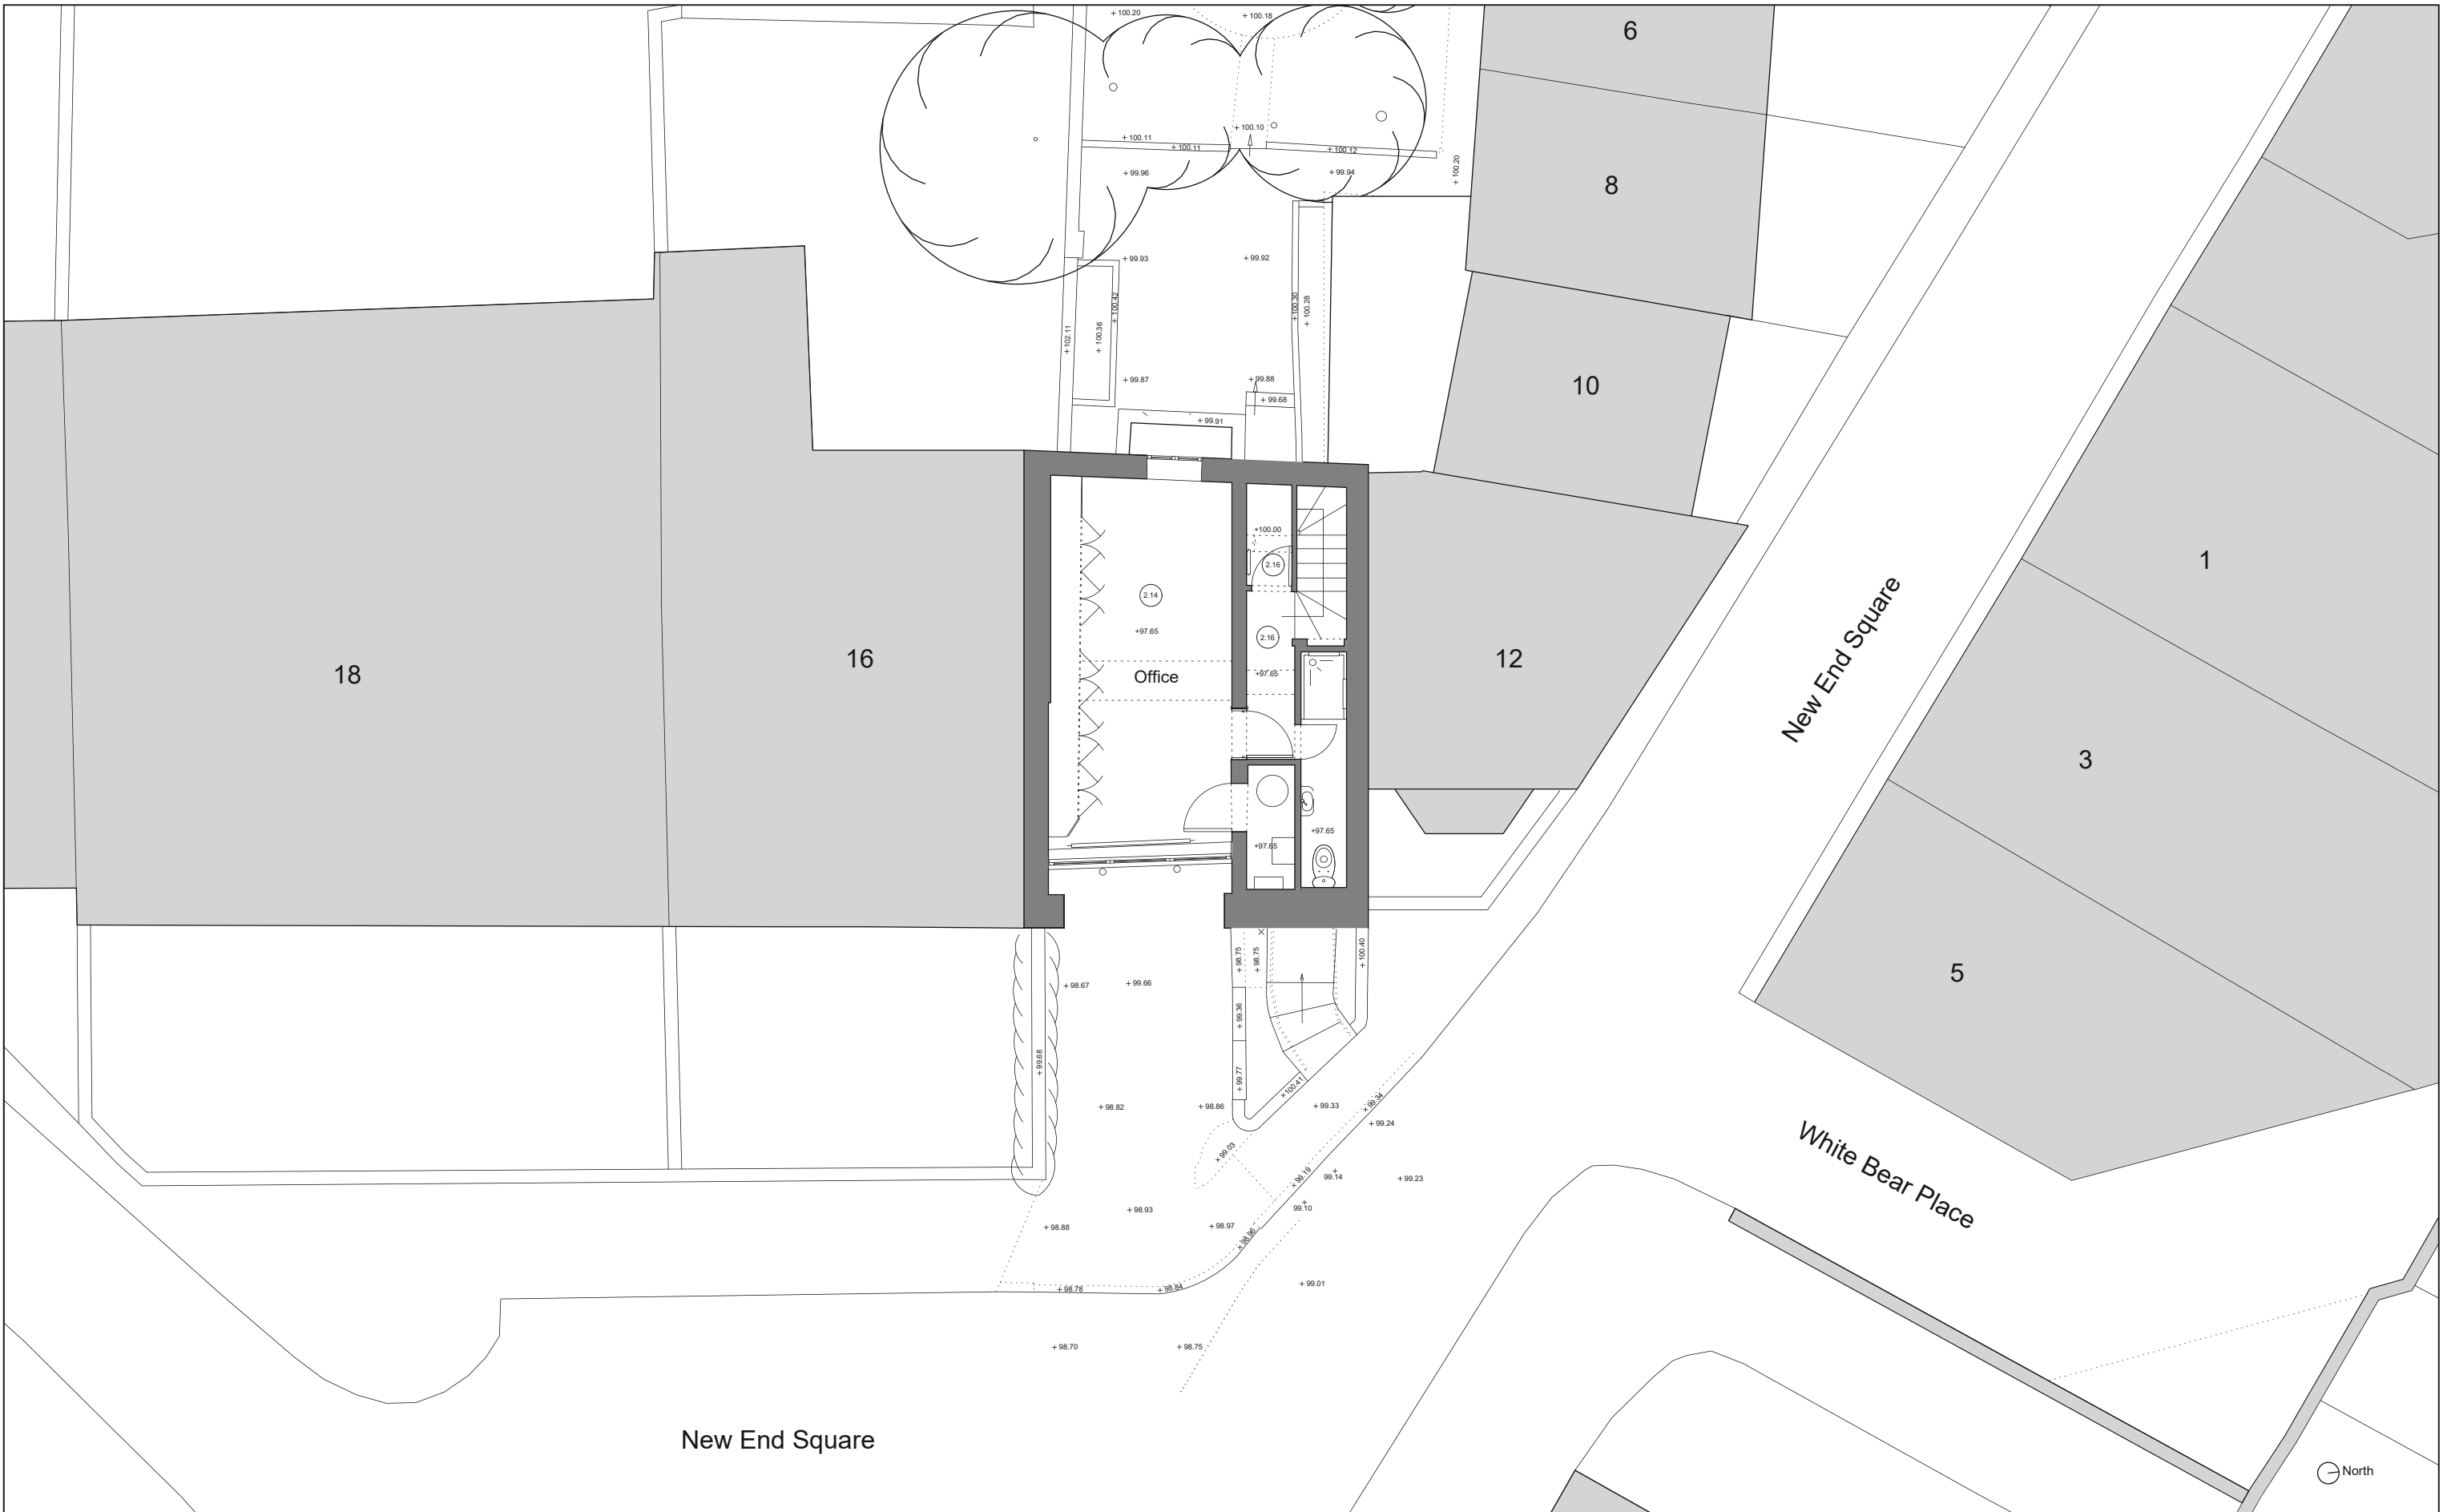

**DOMINIC
McKENZIE
ARCHITECTS**

1. Do not scale drawings. All dimensions to be checked on site.
2. Contractors, sub-contractors and suppliers to verify any critical dimensions on site prior to fabrication of any building element. Any discrepancies to be reported to the Architect.
3. To be read in conjunction with all relevant Architect's, Engineers' and services drawings; specifications and specialists consultants' information. Any discrepancies to be reported prior to installation.
4. All Drawings and Designs copyright Dominic McKenzie Architects. Drawings and Designs must not be reproduced without the consent of Dominic McKenzie Architects.


Revisions:	Project: 14 New End Square, London NW3
	Drawing: Existing Lower Ground Floor
	Scale: 1:50 @ A3
	Date: July 2021
	Drawing Ref: 105_P_9

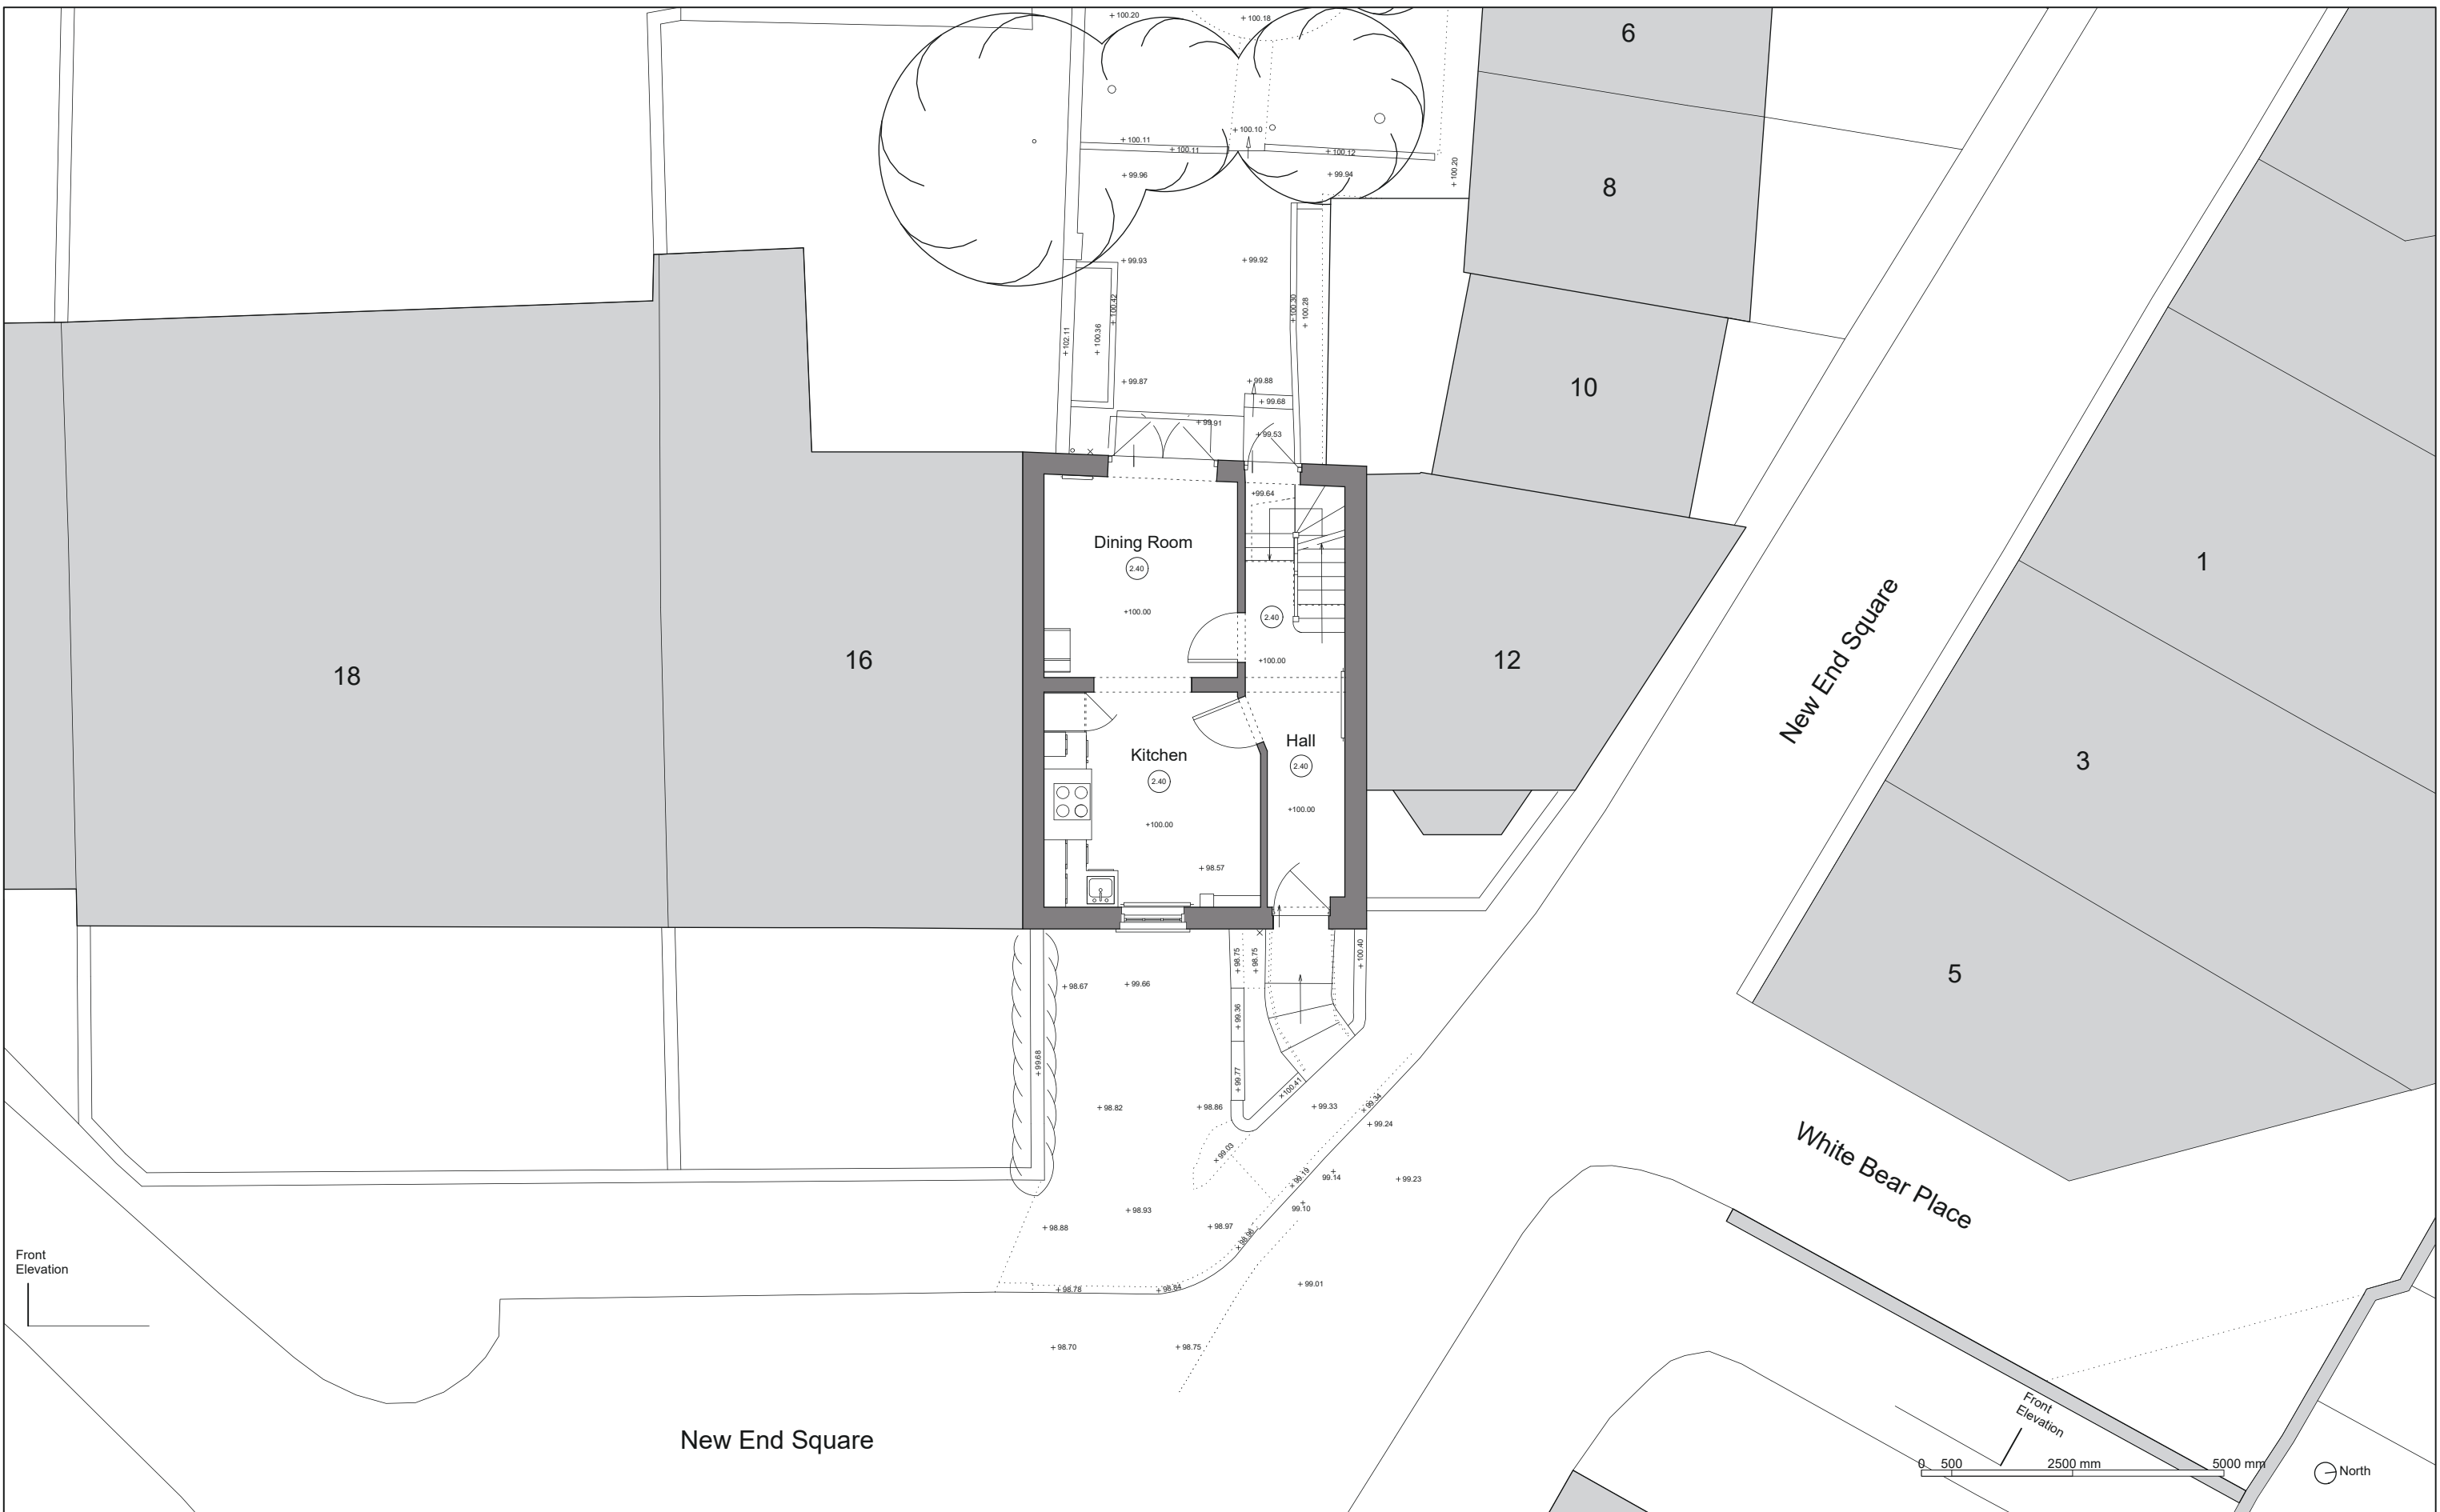

**DOMINIC
McKENZIE
ARCHITECTS**

1. Do not scale drawings. All dimensions to be checked on site.
2. Contractors, sub-contractors and suppliers to verify any critical dimensions on site prior to fabrication of any building element. Any discrepancies to be reported to the Architect.
3. To be read in conjunction with all relevant Architect's, Engineers' and services drawings; specifications and specialists consultants' information. Any discrepancies to be reported prior to installation.
4. All Drawings and Designs copyright Dominic McKenzie Architects. Drawings and Designs must not be reproduced without the consent of Dominic McKenzie Architects.


Revisions:	Project: 14 New End Square, London NW3
	Drawing: Existing Ground Floor
	Scale: 1:50 @ A3
	Date: July 2021
	Drawing Ref: 105_P_10

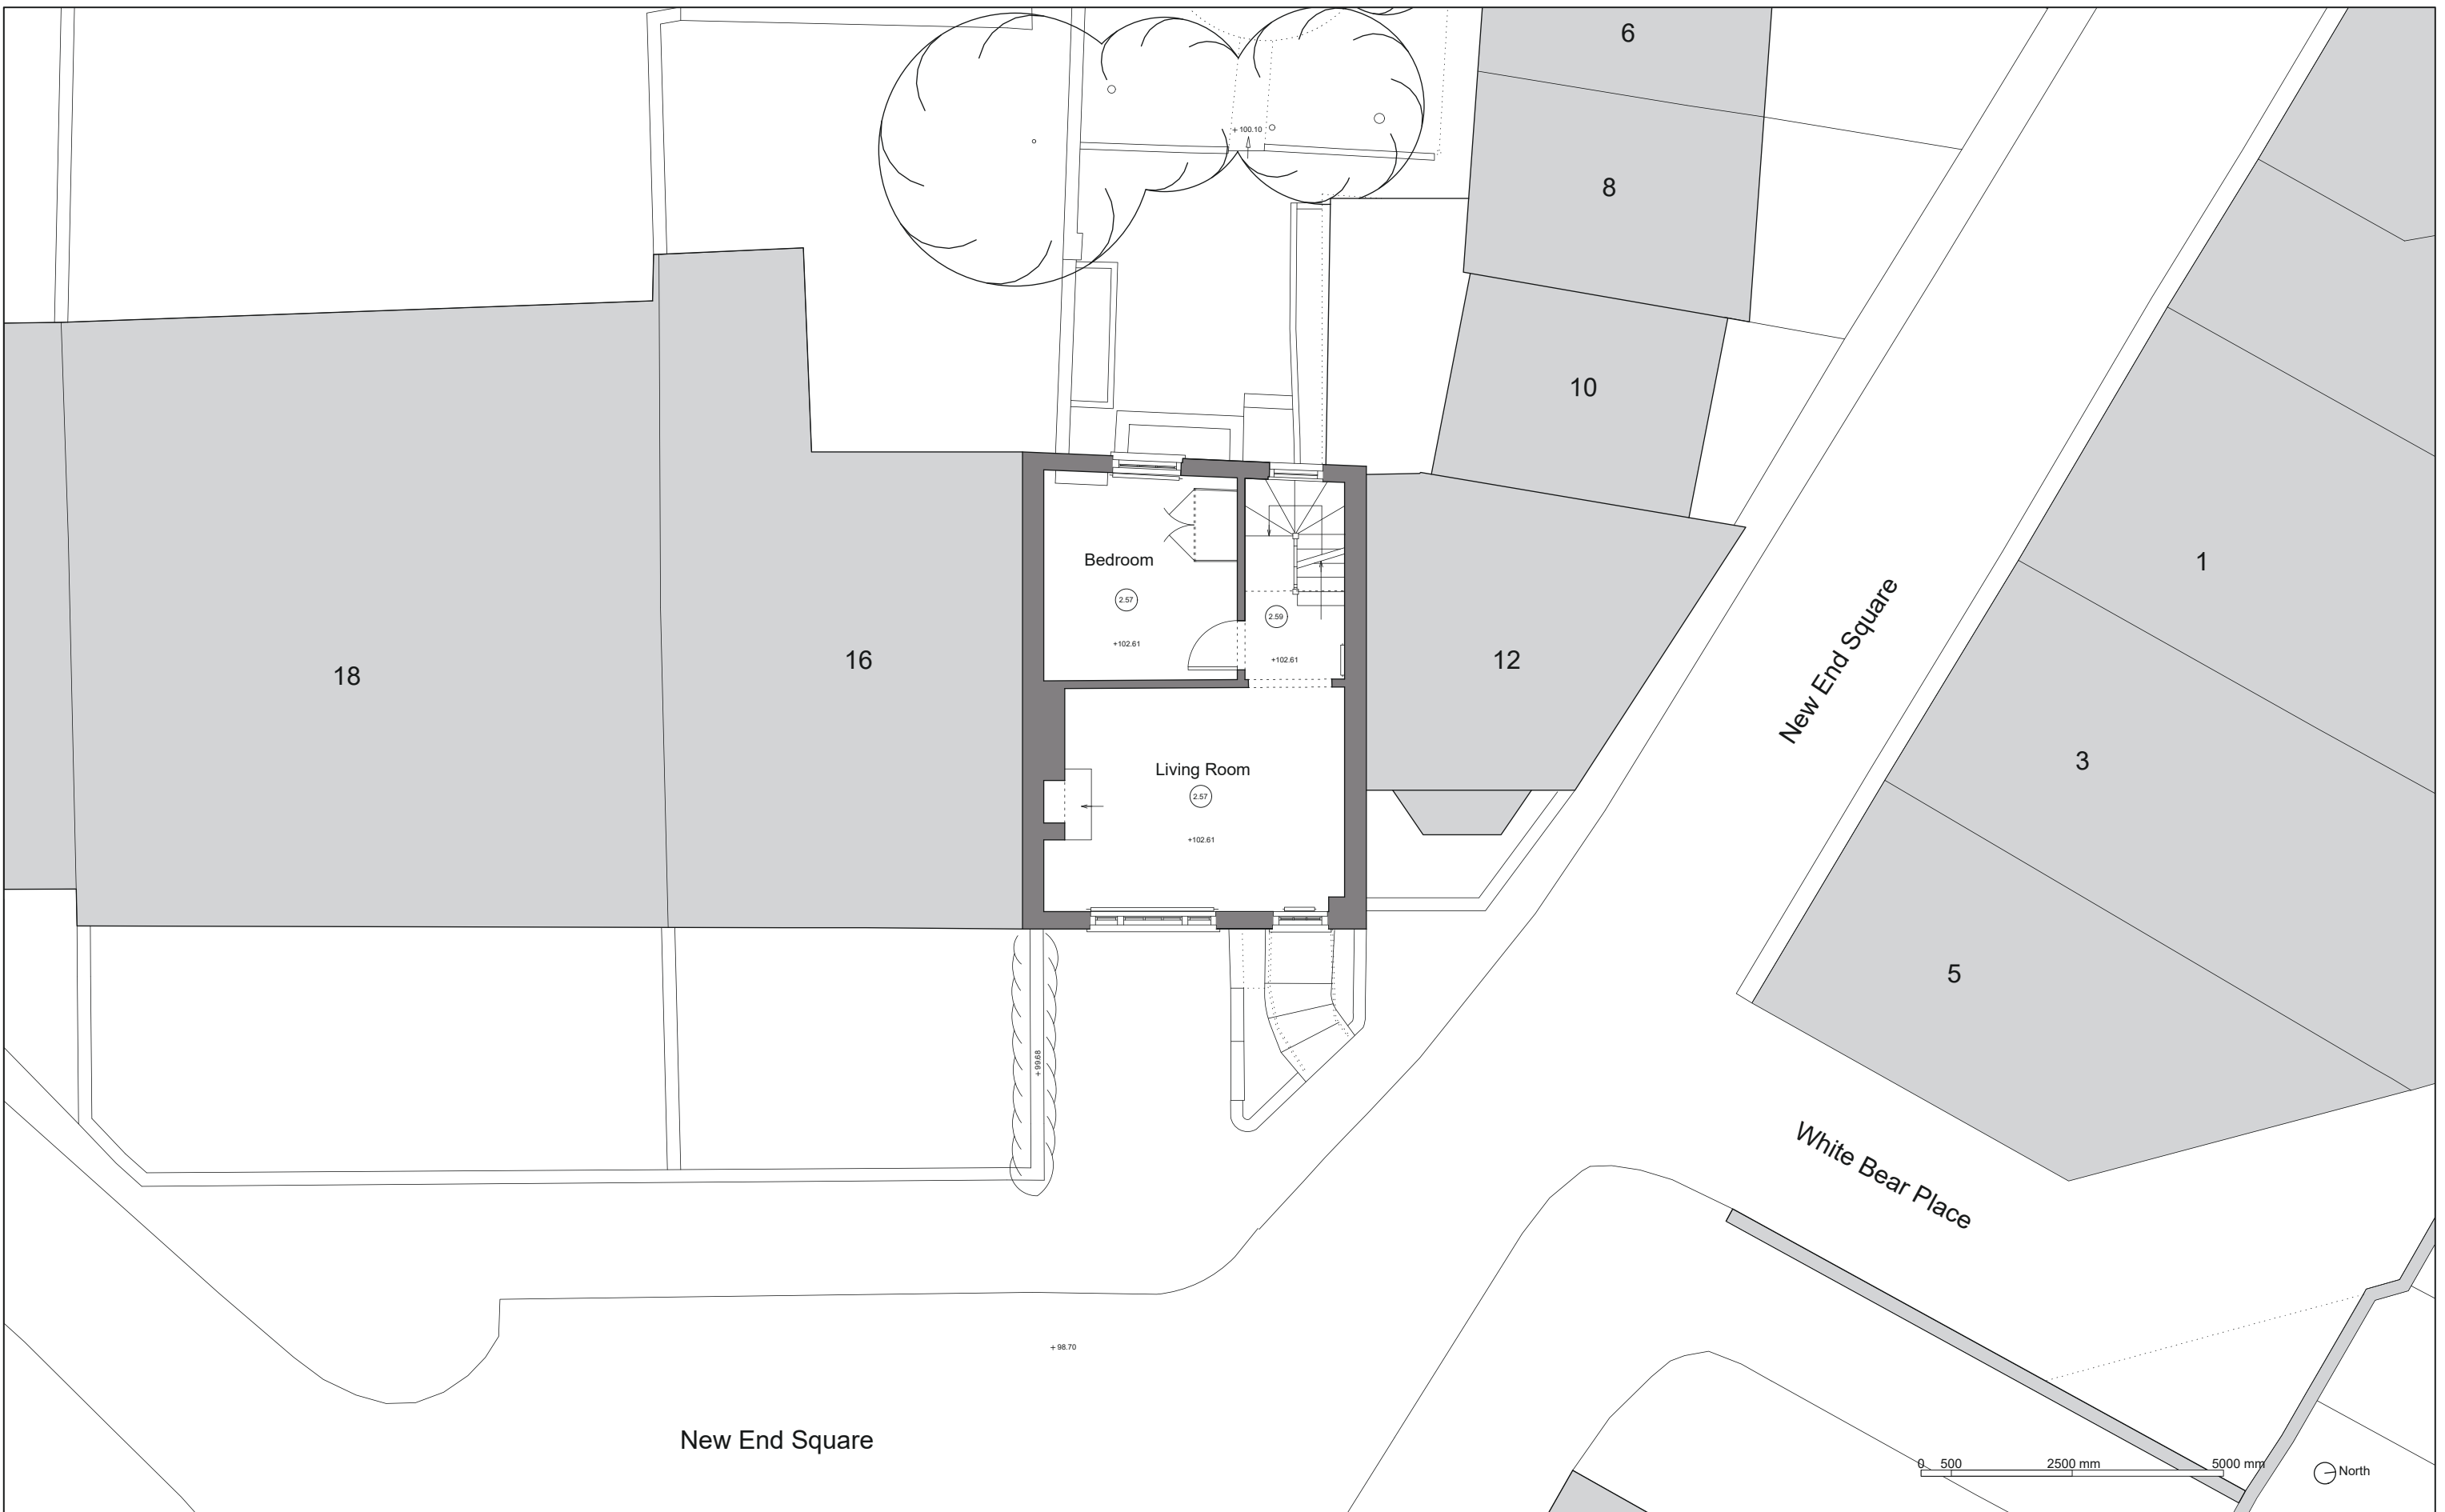

**DOMINIC
McKENZIE
ARCHITECTS**

1. Do not scale drawings. All dimensions to be checked on site.
2. Contractors, sub-contractors and suppliers to verify any critical dimensions on site prior to fabrication of any building element. Any discrepancies to be reported to the Architect.
3. To be read in conjunction with all relevant Architect's, Engineers' and services drawings; specifications and specialists consultants' information. Any discrepancies to be reported prior to installation.
4. All Drawings and Designs copyright Dominic McKenzie Architects. Drawings and Designs must not be reproduced without the consent of Dominic McKenzie Architects.


Revisions:		Project: 14 New End Square, London NW3
		Drawing: Existing First Floor
		Scale: 1:50 @ A3
		Date: July 2021
		Drawing Ref: 105_P_11

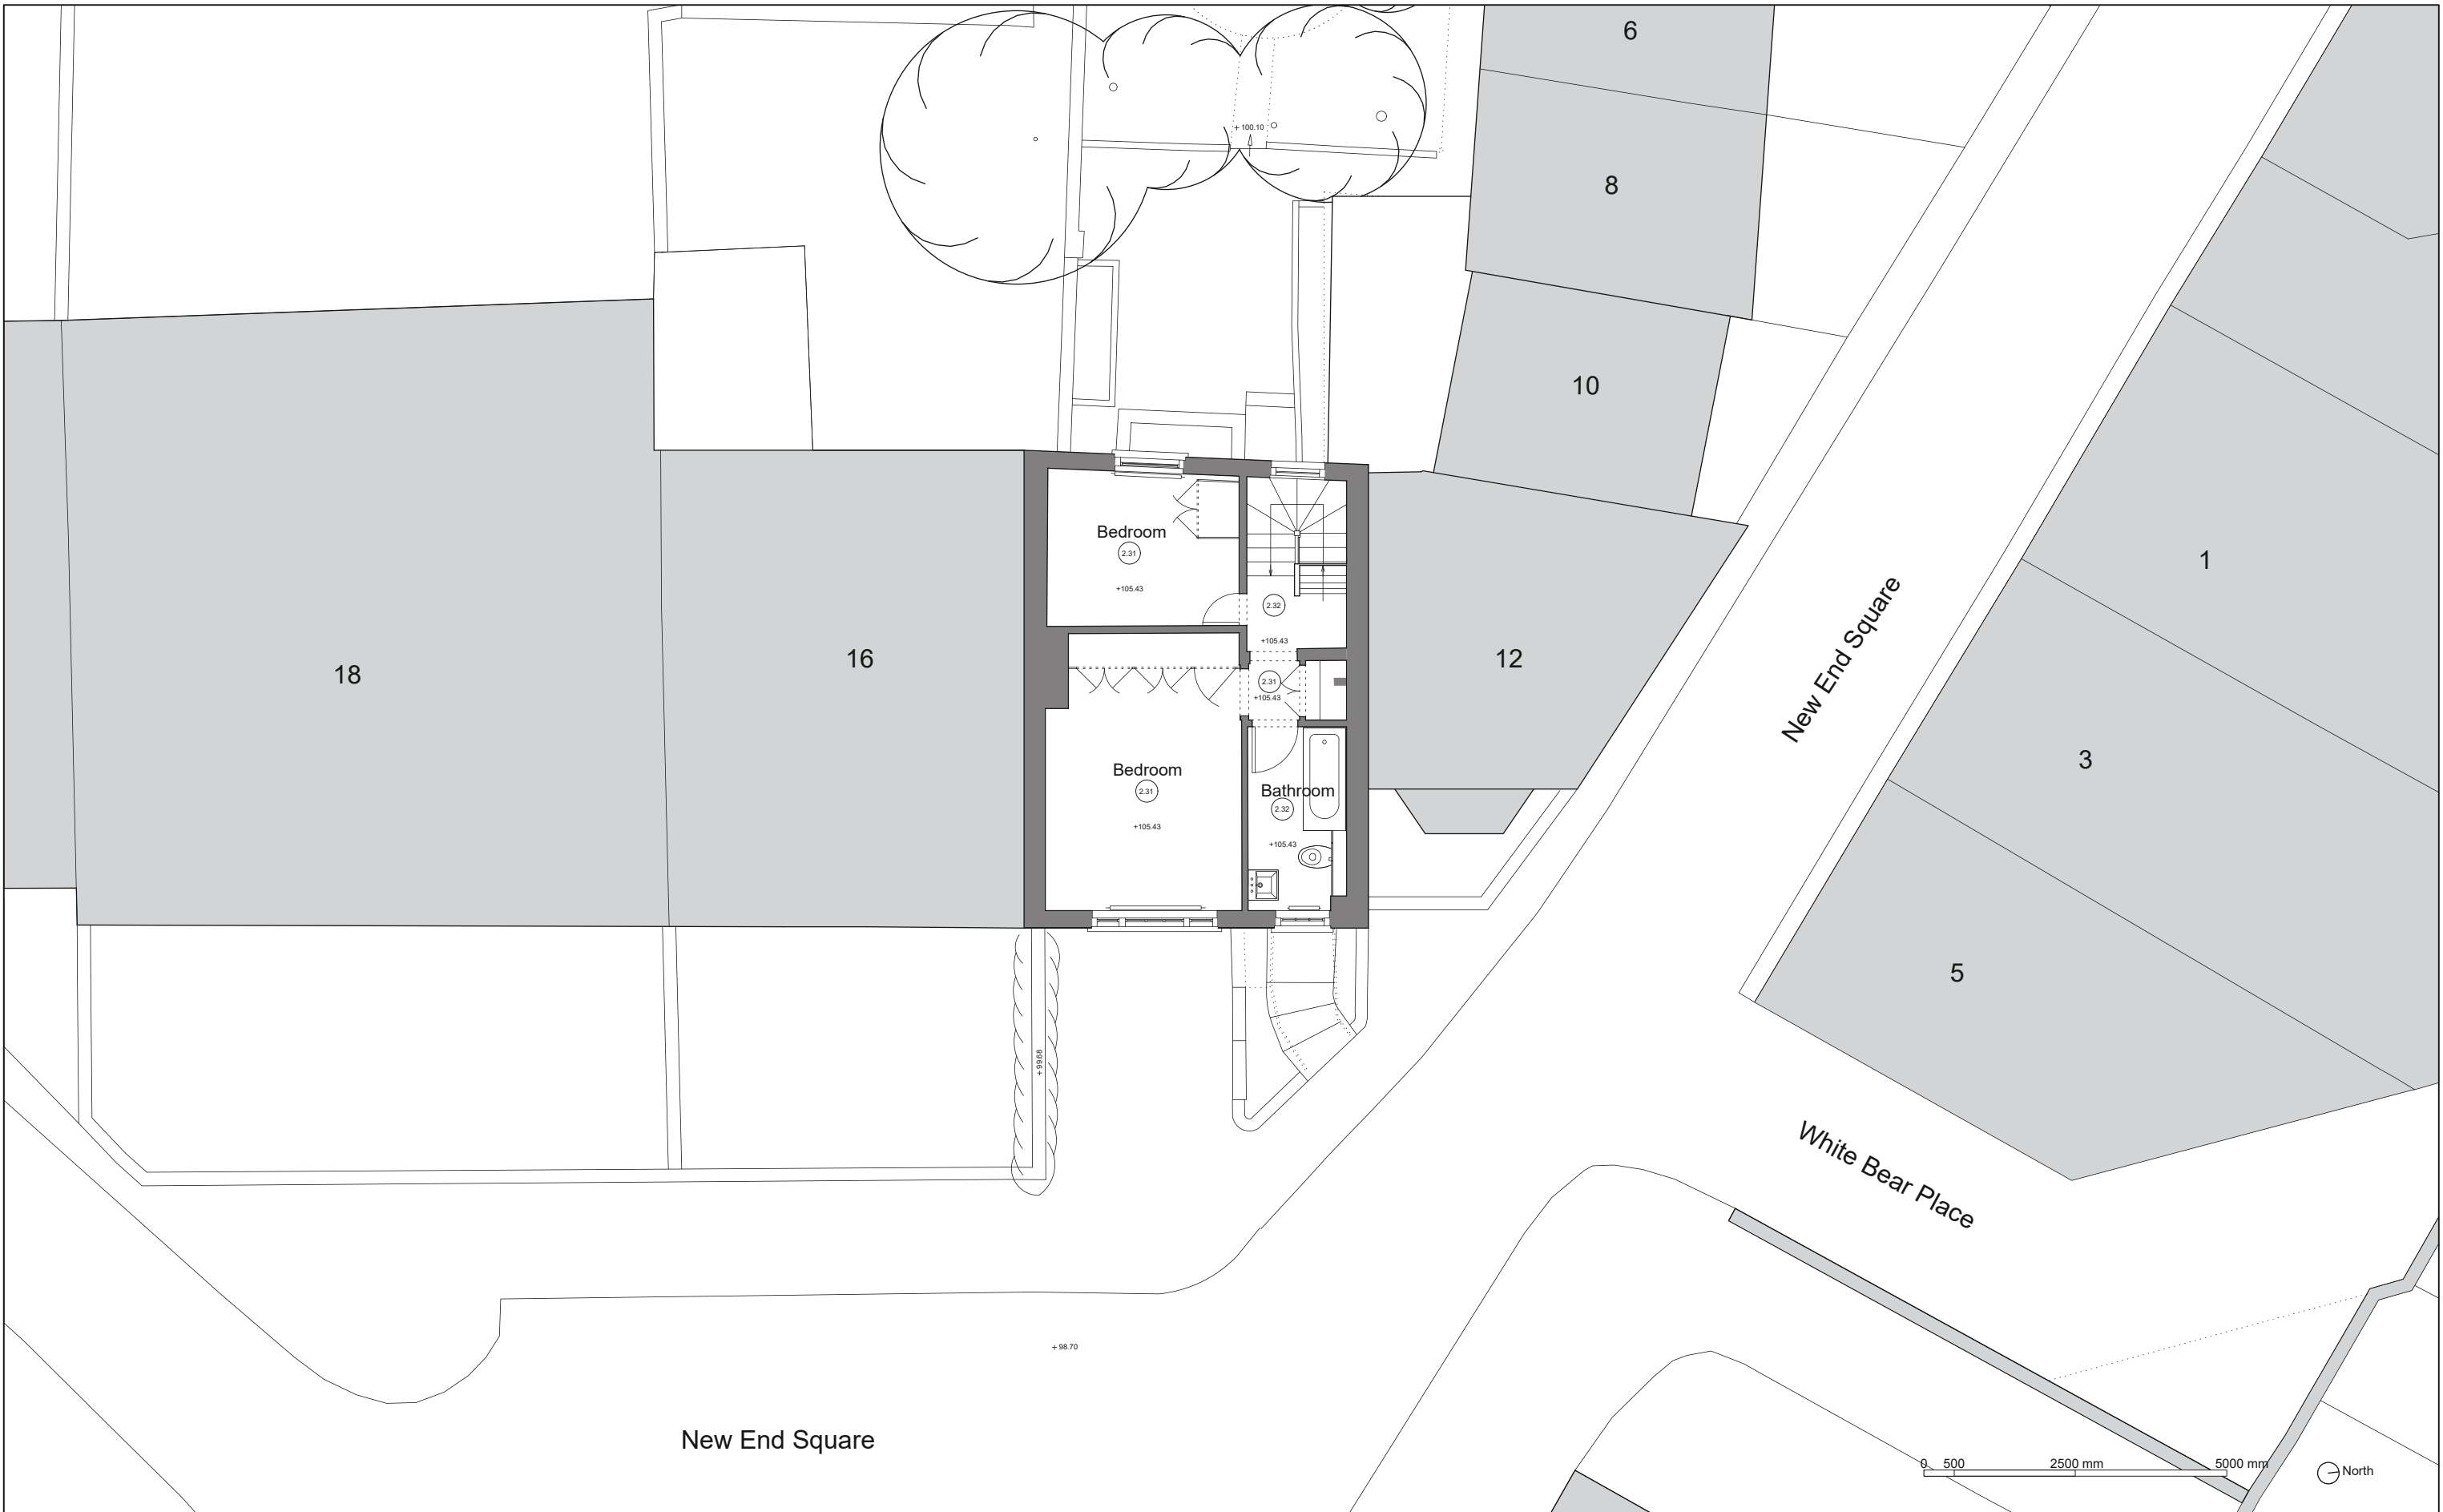

**DOMINIC
McKENZIE
ARCHITECTS**

1. Do not scale drawings. All dimensions to be checked on site.
2. Contractors, sub-contractors and suppliers to verify any critical dimensions on site prior to fabrication of any building element. Any discrepancies to be reported to the Architect.
3. To be read in conjunction with all relevant Architect's, Engineers' and services drawings; specifications and specialists consultants' information. Any discrepancies to be reported prior to installation.
4. All Drawings and Designs copyright Dominic McKenzie Architects. Drawings and Designs must not be reproduced without the consent of Dominic McKenzie Architects.


Revisions:	Project: 14 New End Square, London NW3
	Drawing: Existing Second Floor
	Scale: 1:50 @ A3
	Date: July 2021
	Drawing Ref: 105_P_12

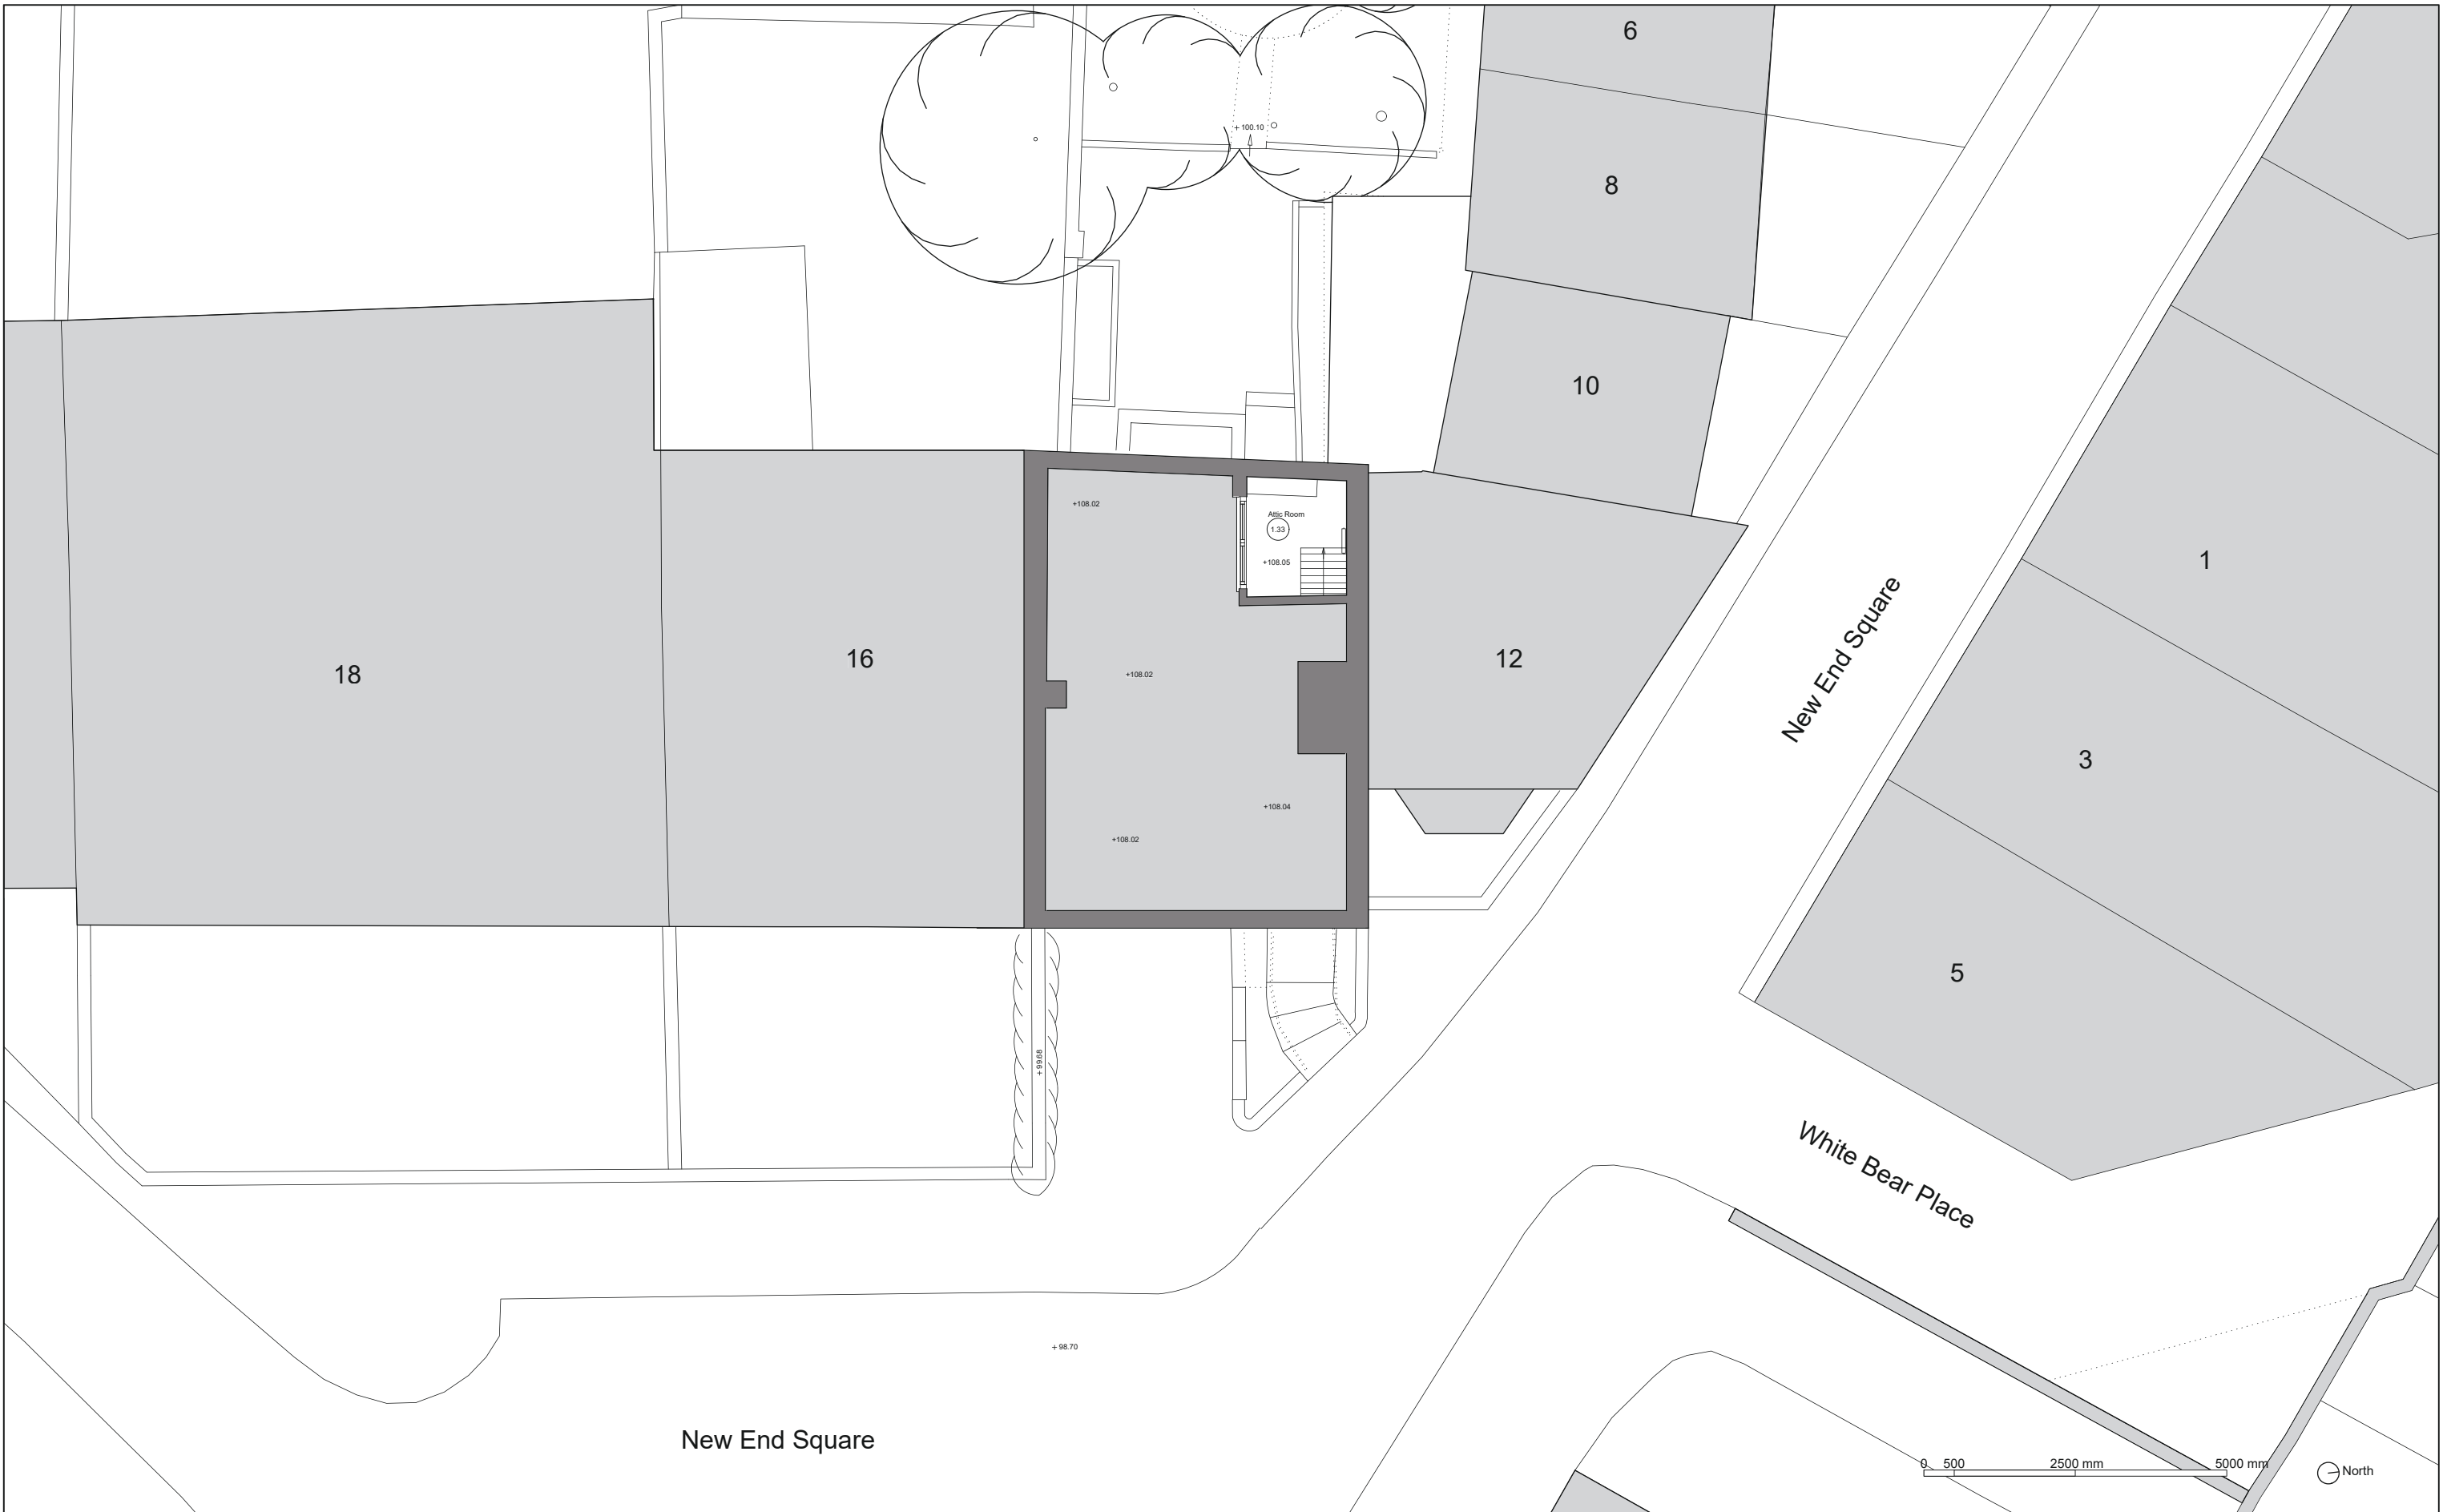

**DOMINIC
McKENZIE
ARCHITECTS**

1. Do not scale drawings. All dimensions to be checked on site.
2. Contractors, sub-contractors and suppliers to verify any critical dimensions on site prior to fabrication of any building element. Any discrepancies to be reported to the Architect.
3. To be read in conjunction with all relevant Architect's, Engineers' and services drawings; specifications and specialists consultants' information. Any discrepancies to be reported prior to installation.
4. All Drawings and Designs copyright Dominic McKenzie Architects. Drawings and Designs must not be reproduced without the consent of Dominic McKenzie Architects.


Revisions:		Project: 14 New End Square, London NW3
		Drawing: Existing Third Floor
		Scale: 1:50 @ A3
		Date: July 2021
		Drawing Ref: 105_P_13

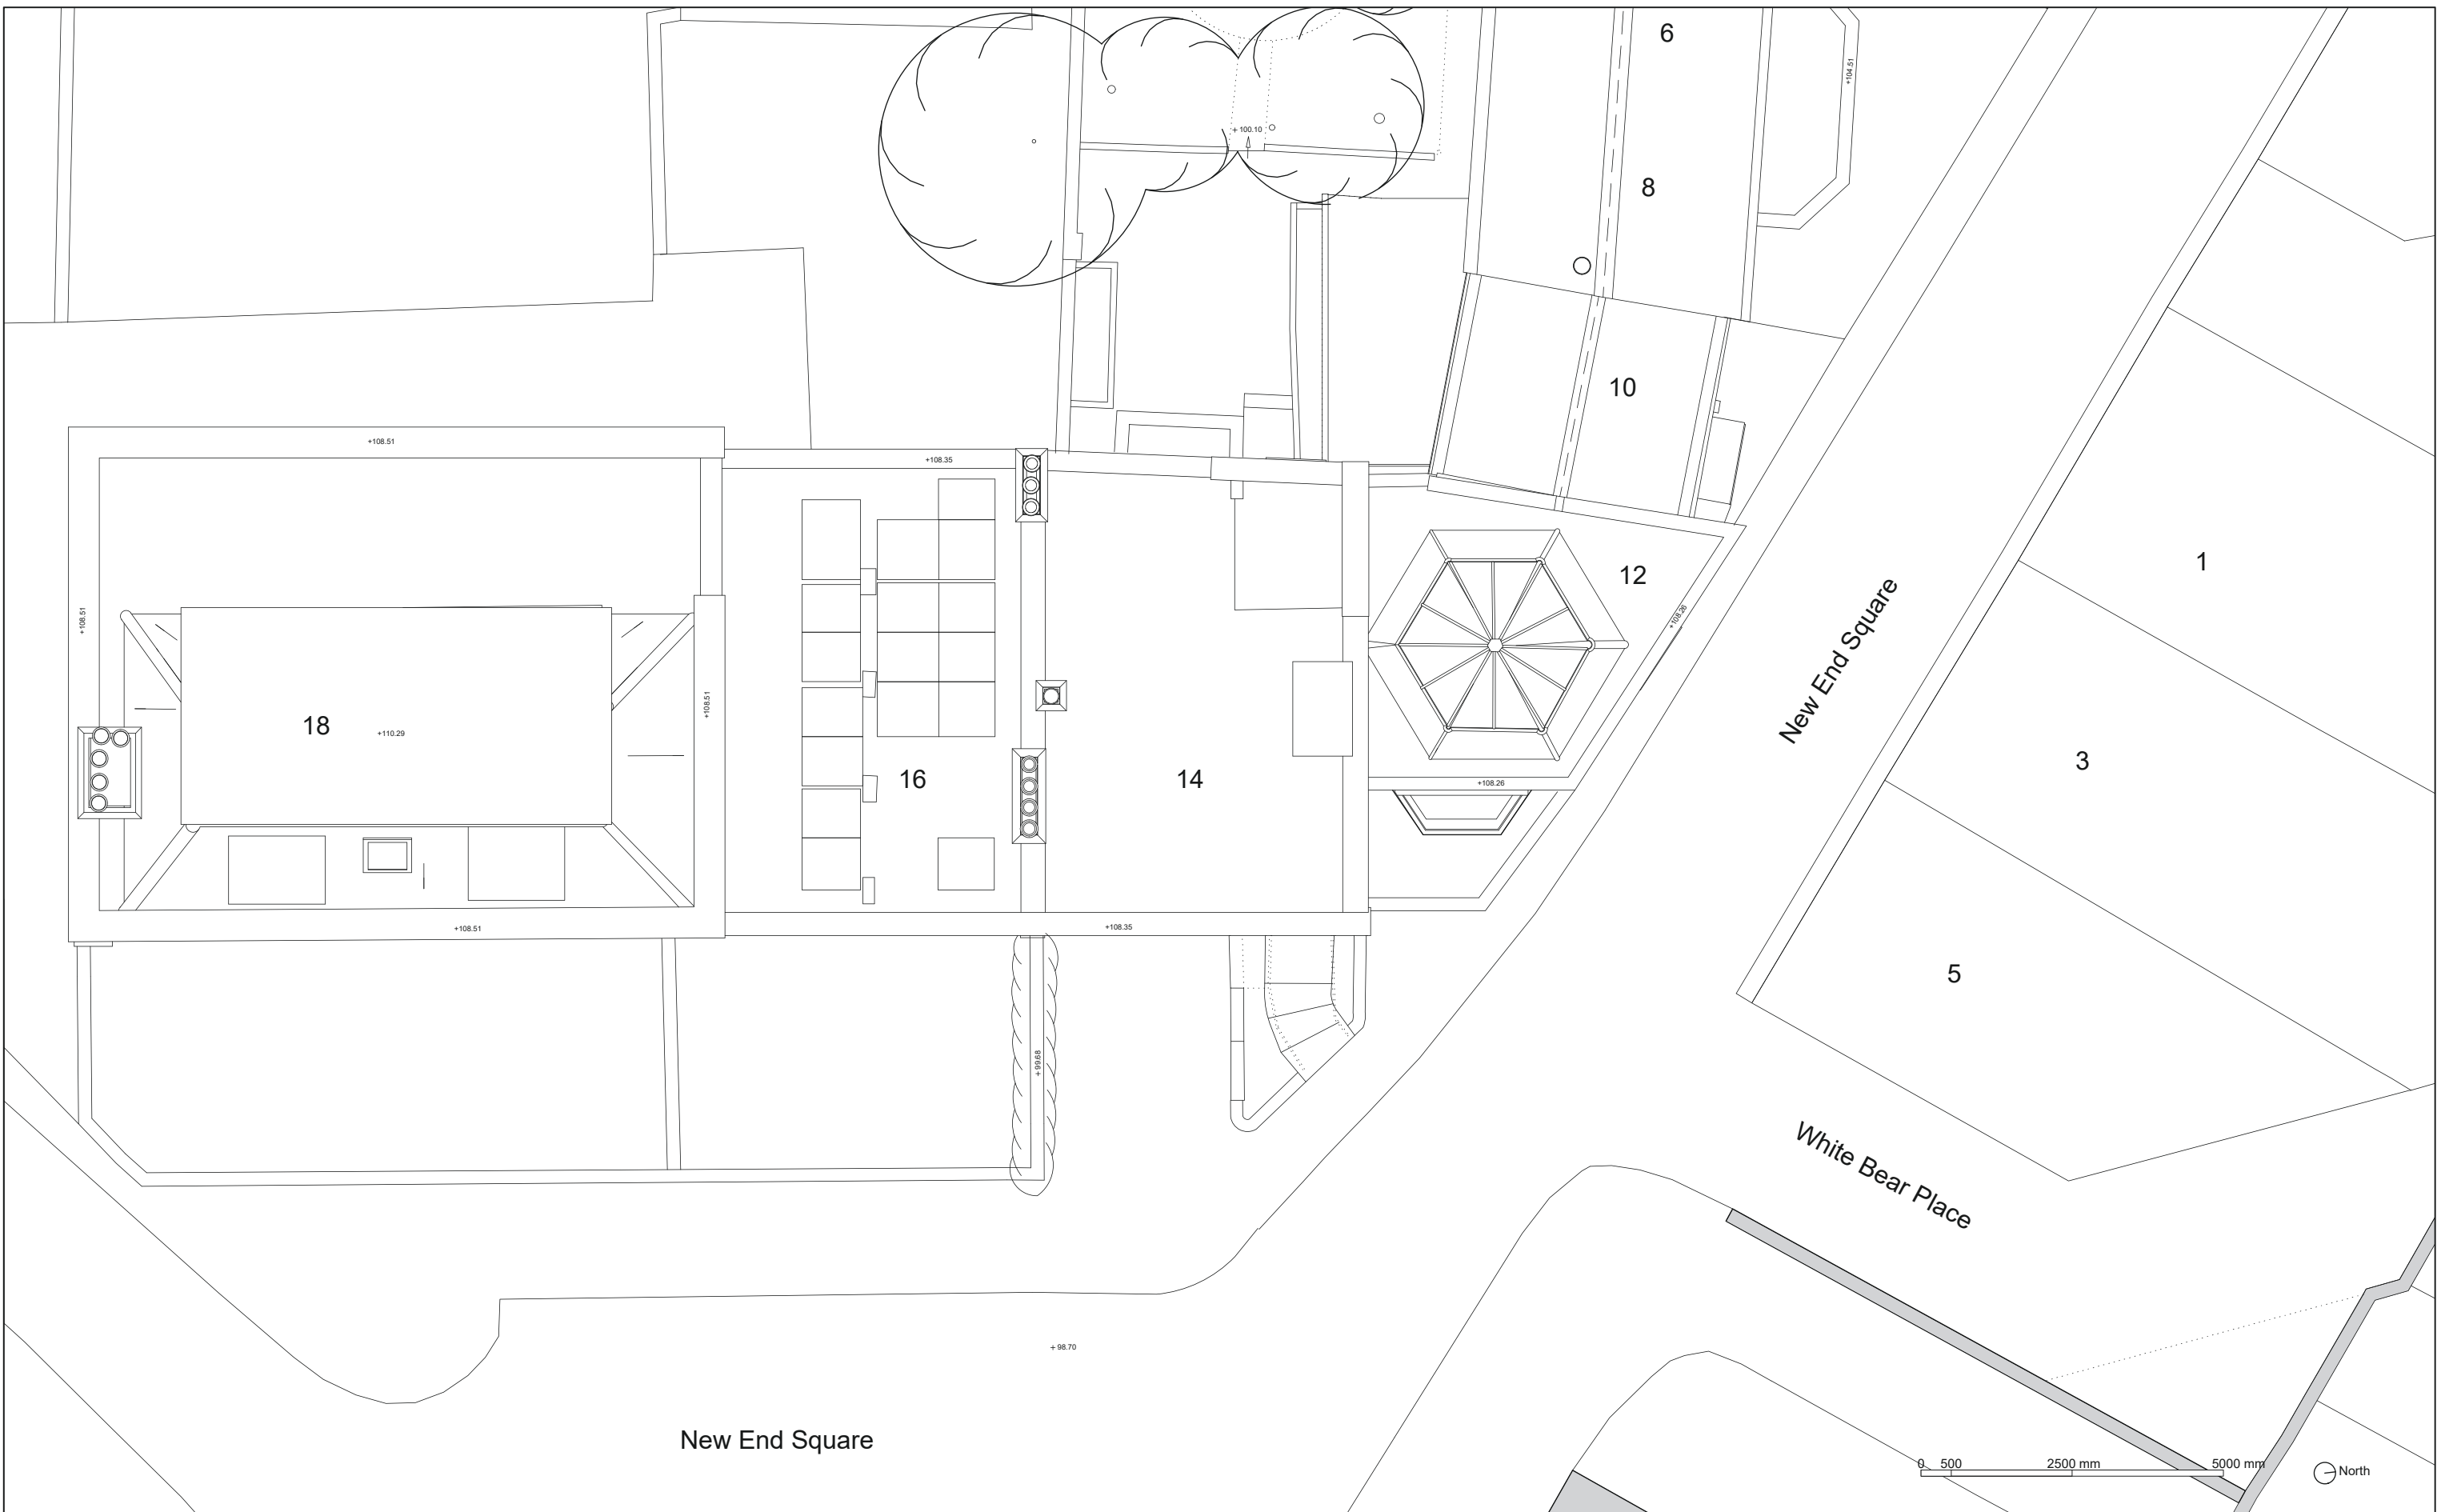

**DOMINIC
McKENZIE
ARCHITECTS**

1. Do not scale drawings. All dimensions to be checked on site.
2. Contractors, sub-contractors and suppliers to verify any critical dimensions on site prior to fabrication of any building element. Any discrepancies to be reported to the Architect.
3. To be read in conjunction with all relevant Architect's, Engineers' and services drawings; specifications and specialists consultants' information. Any discrepancies to be reported prior to installation.
4. All Drawings and Designs copyright Dominic McKenzie Architects. Drawings and Designs must not be reproduced without the consent of Dominic McKenzie Architects.


Revisions:		Project: 14 New End Square, London NW3
		Drawing: Existing Roof Plan
		Scale: 1:50 @ A3
		Date: July 2021
		Drawing Ref: 105_P_15

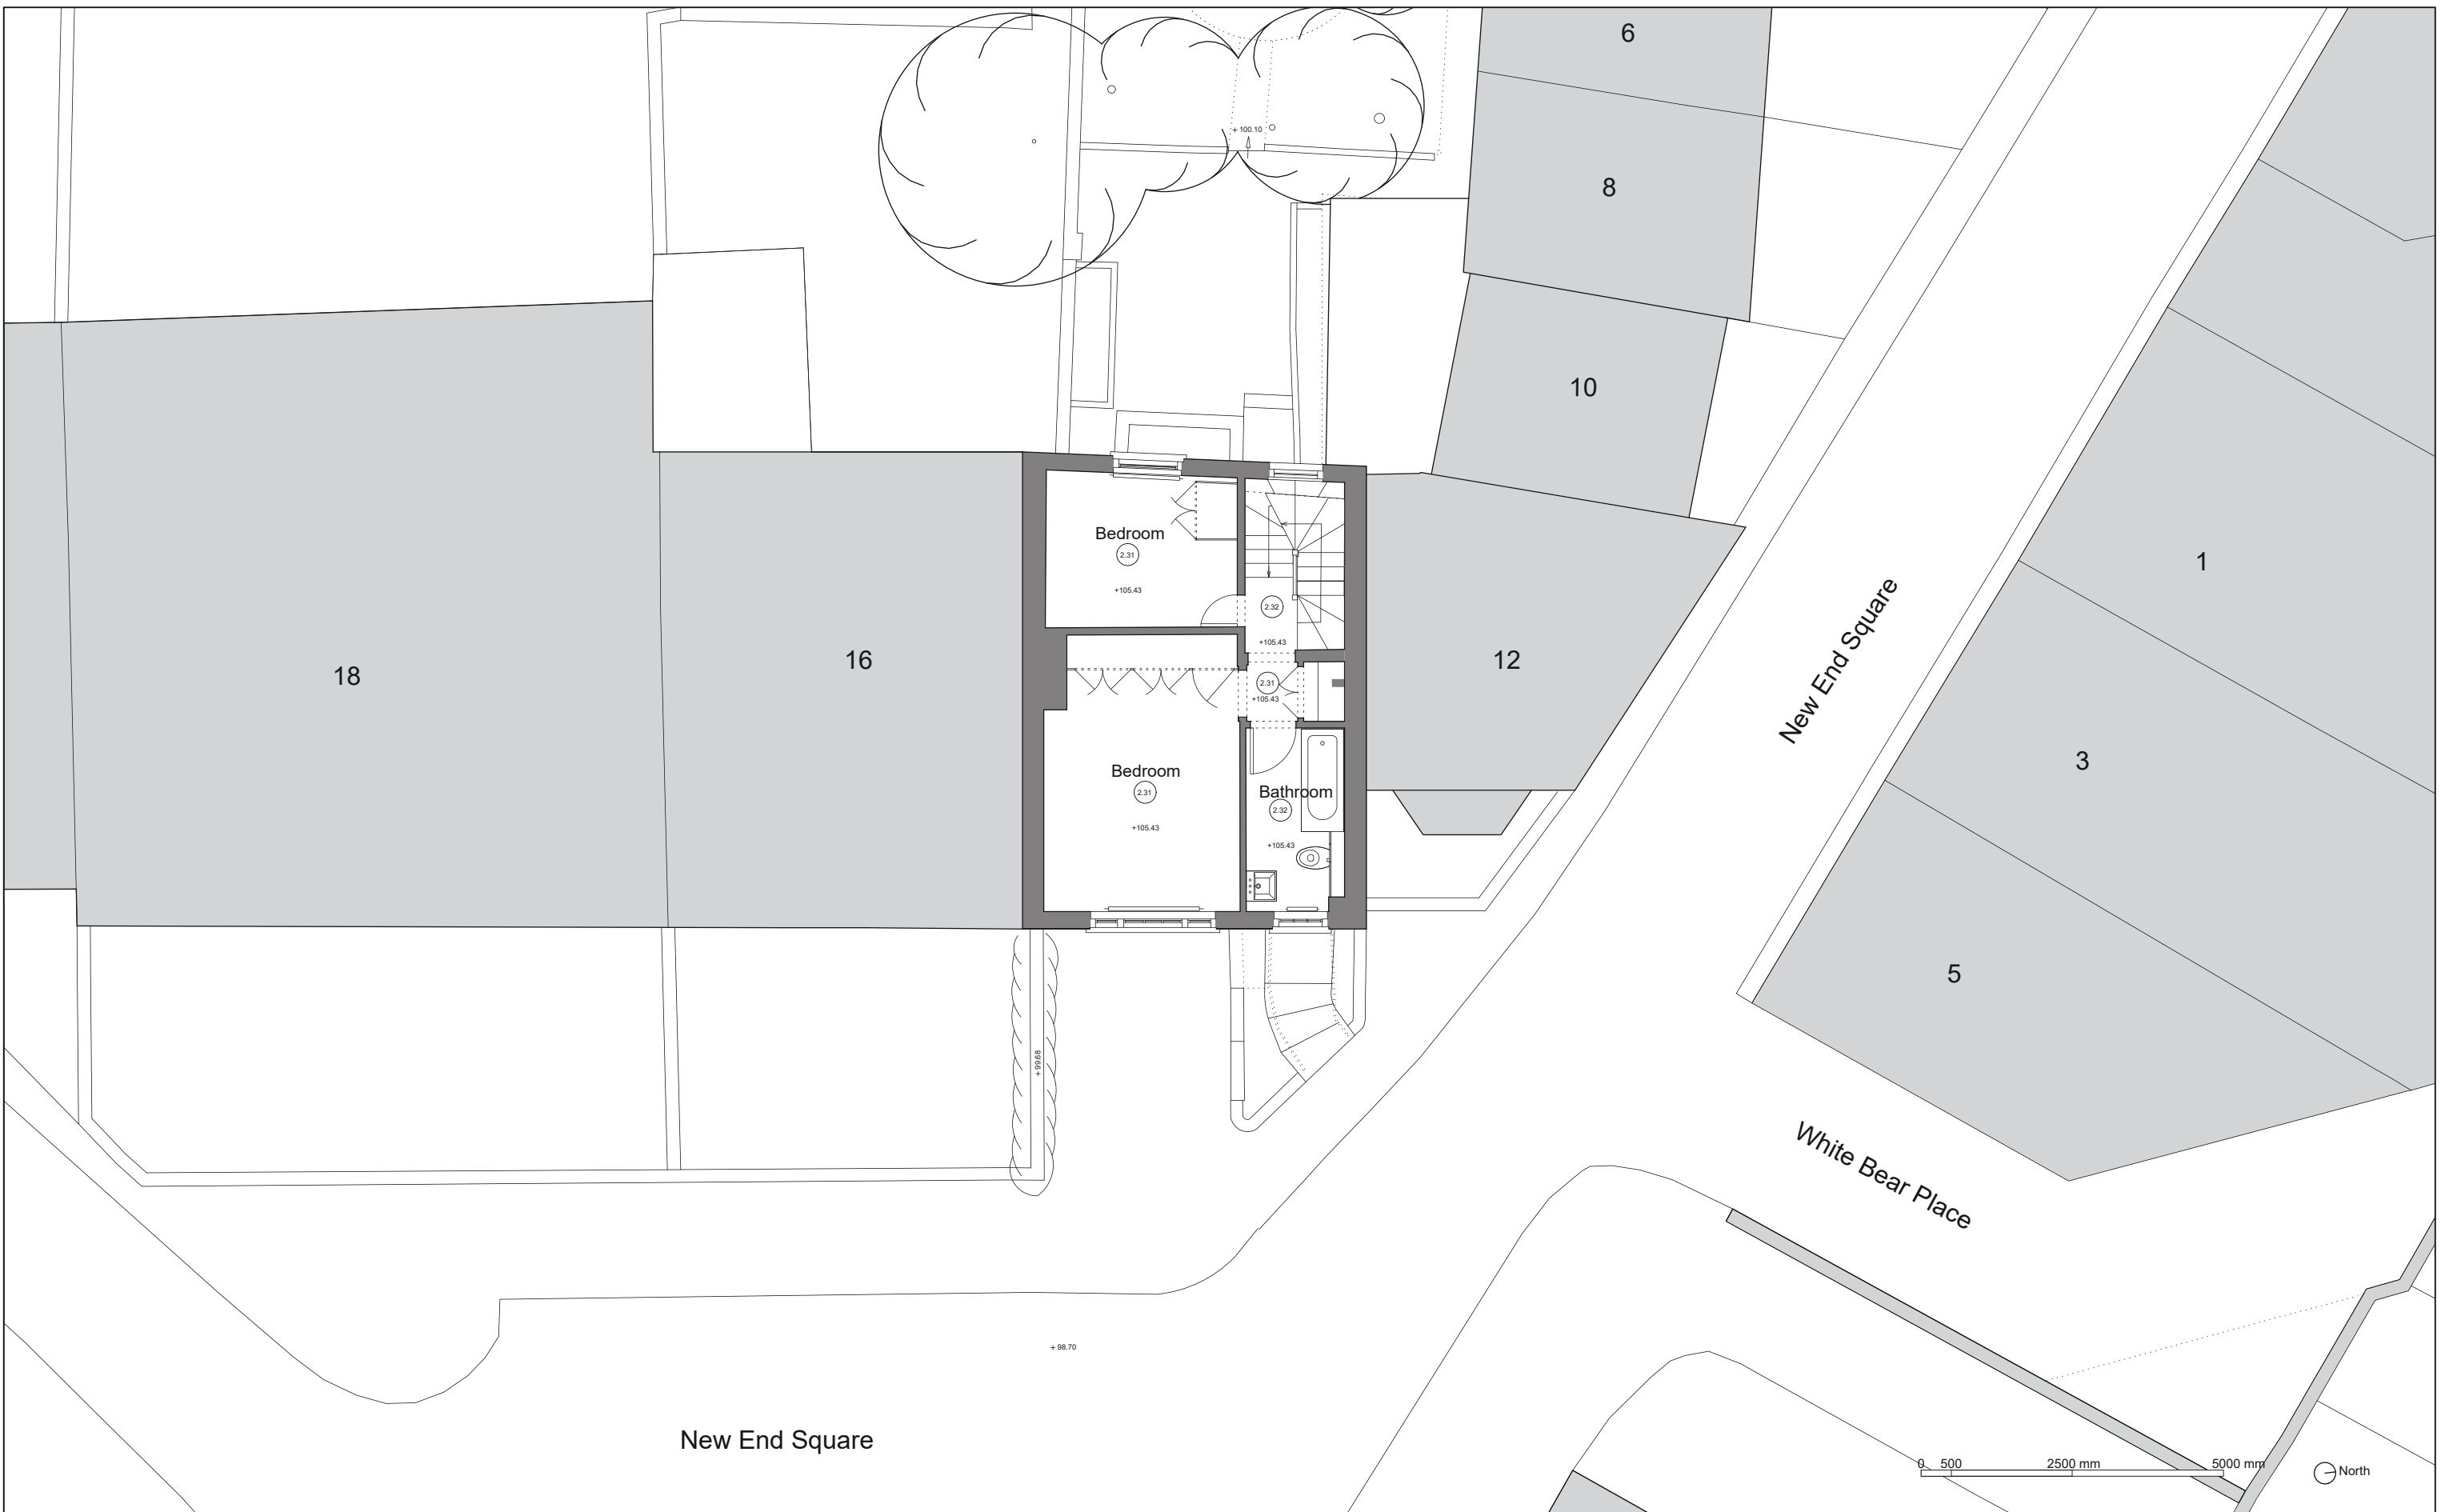

**DOMINIC
McKENZIE
ARCHITECTS**

1. Do not scale drawings. All dimensions to be checked on site.
2. Contractors, sub-contractors and suppliers to verify any critical dimensions on site prior to fabrication of any building element. Any discrepancies to be reported to the Architect.
3. To be read in conjunction with all relevant Architect's, Engineers' and services drawings; specifications and specialists consultants' information. Any discrepancies to be reported prior to installation.
4. All Drawings and Designs copyright Dominic McKenzie Architects. Drawings and Designs must not be reproduced without the consent of Dominic McKenzie Architects.


Revisions:	Project: 14 New End Square, London NW3
	Drawing: Proposed Second Floor
	Scale: 1:50 @ A3
	Date: July 2021
	Drawing Ref: 105_P_22

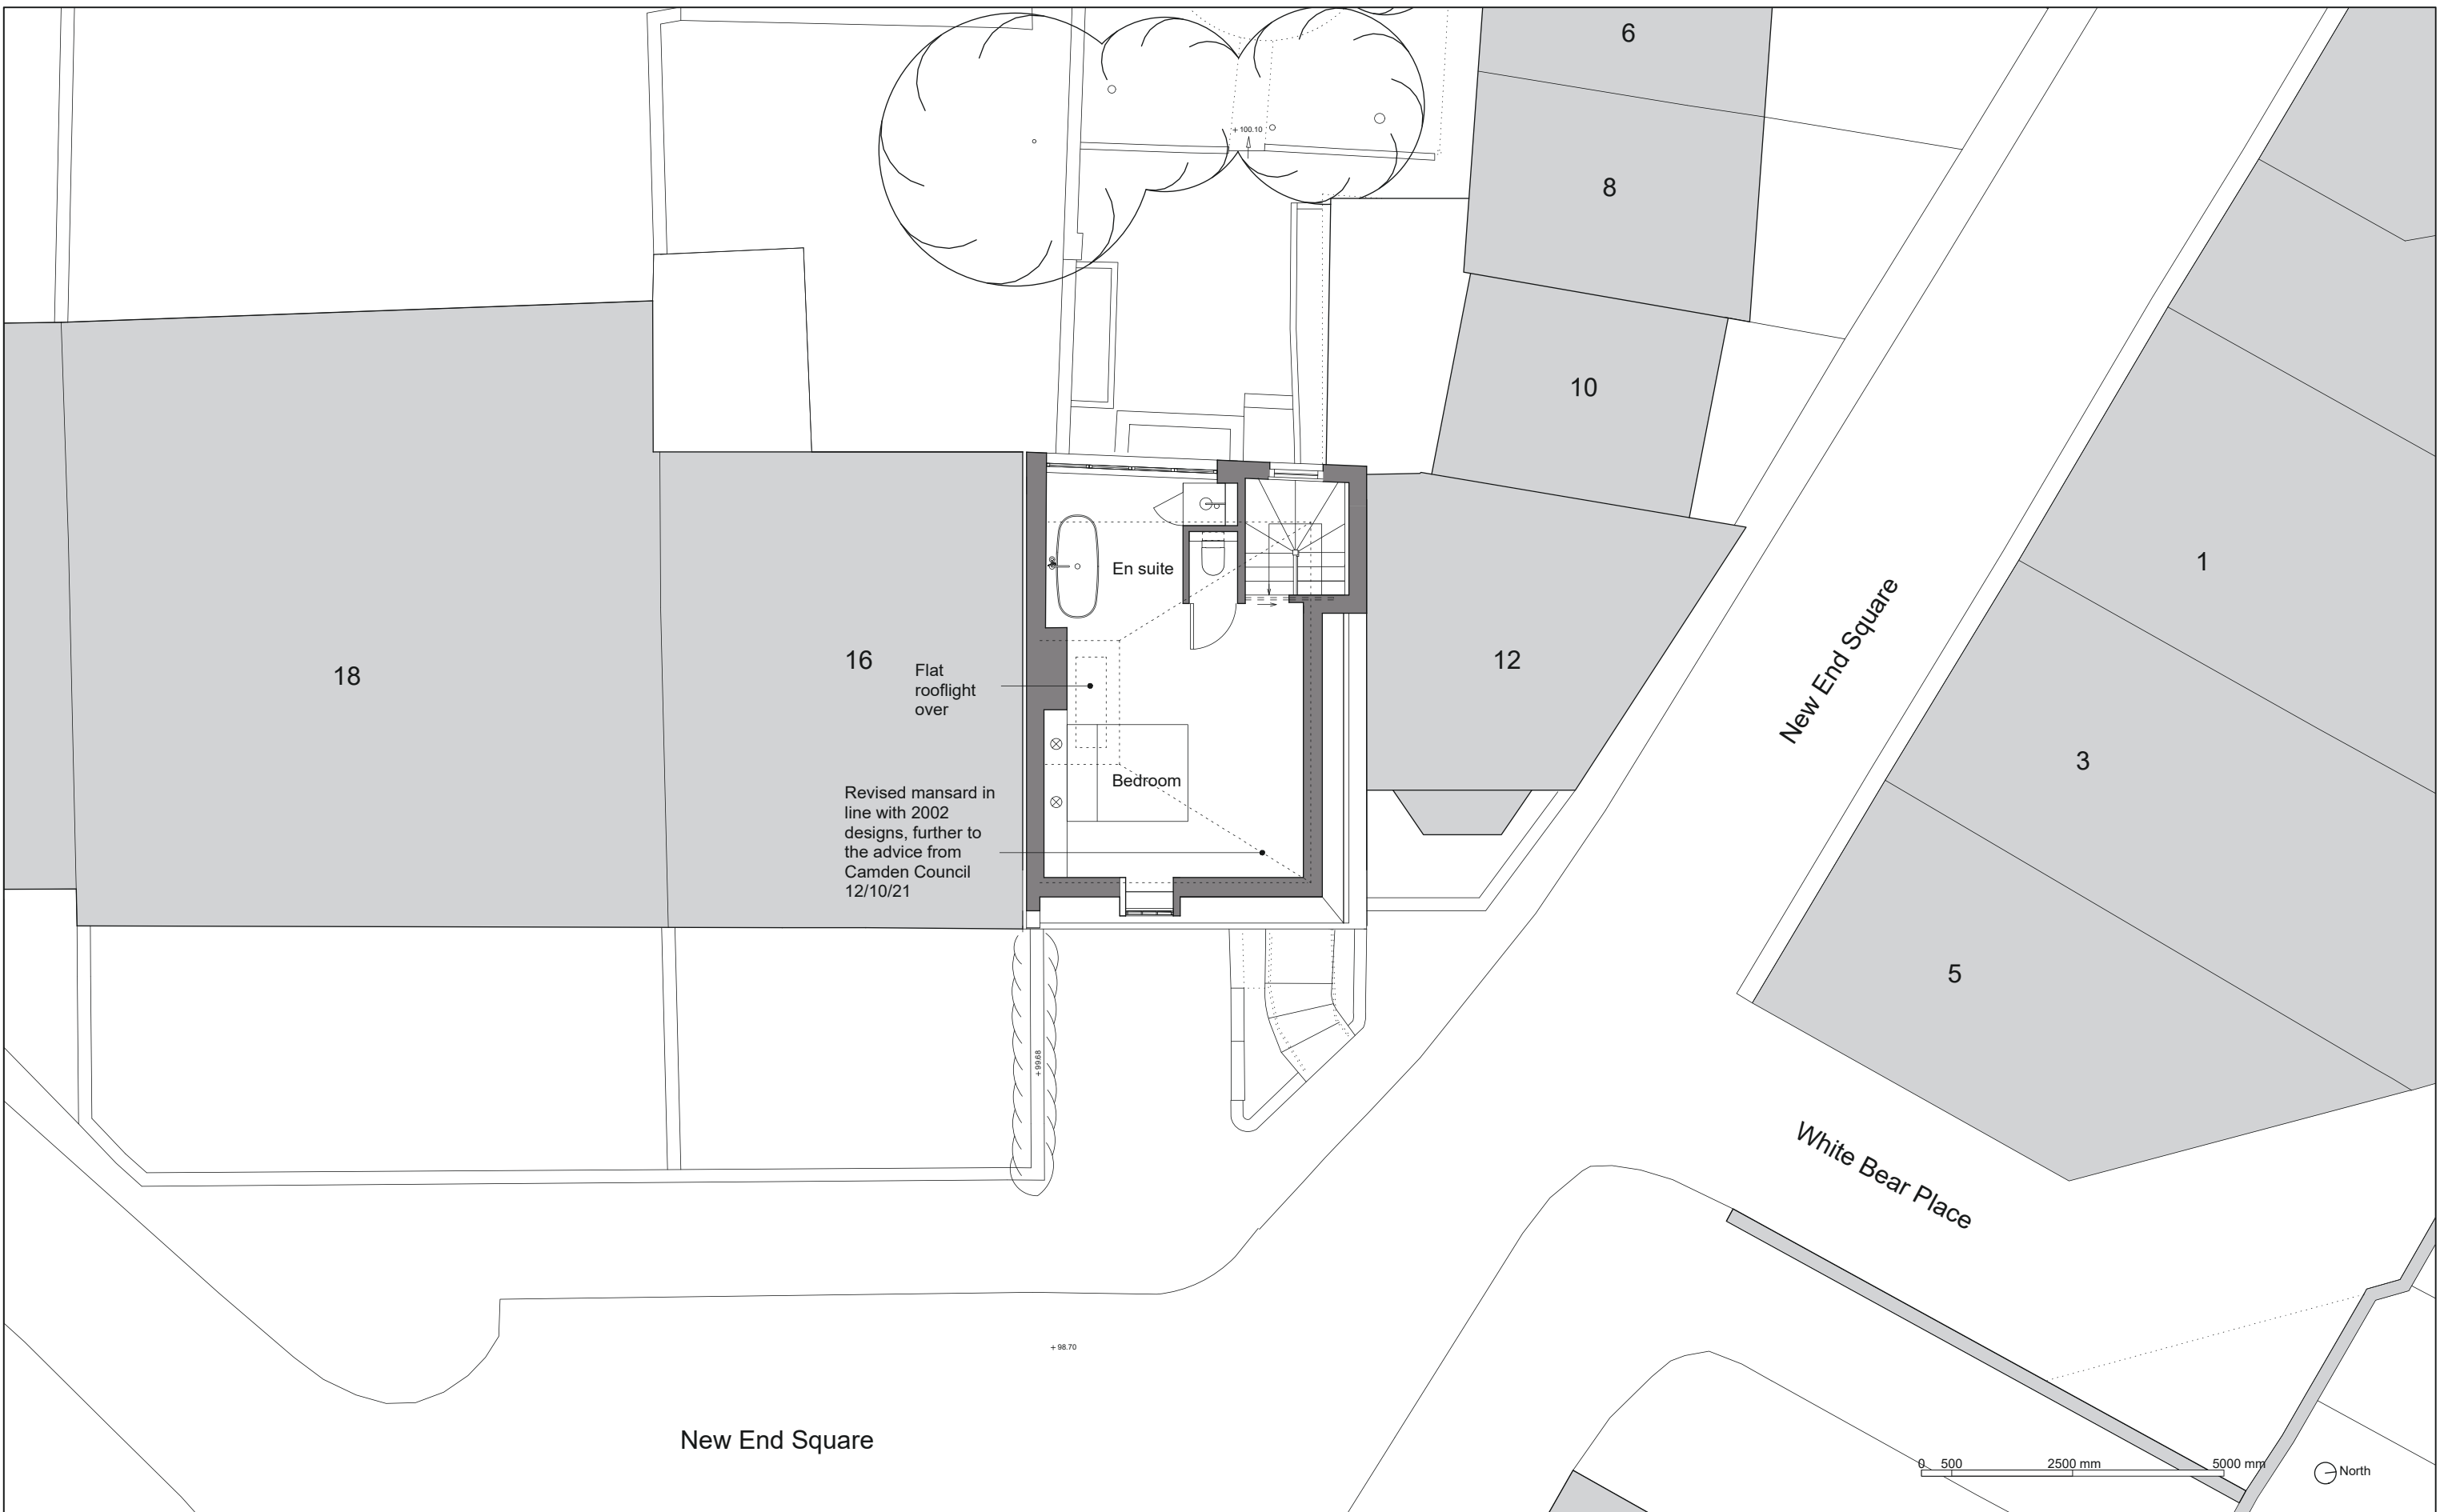

**DOMINIC
McKENZIE
ARCHITECTS**

1. Do not scale drawings. All dimensions to be checked on site.
2. Contractors, sub-contractors and suppliers to verify any critical dimensions on site prior to fabrication of any building element. Any discrepancies to be reported to the Architect.
3. To be read in conjunction with all relevant Architect's, Engineers' and services drawings; specifications and specialists consultants' information. Any discrepancies to be reported prior to installation.
4. All Drawings and Designs copyright Dominic McKenzie Architects. Drawings and Designs must not be reproduced without the consent of Dominic McKenzie Architects.


Revisions:	Project: 14 New End Square, London NW3
	Drawing: Proposed Third Floor
	Scale: 1:50 @ A3
	Date: October 2021
	Drawing Ref: 105_P_23 Rev A

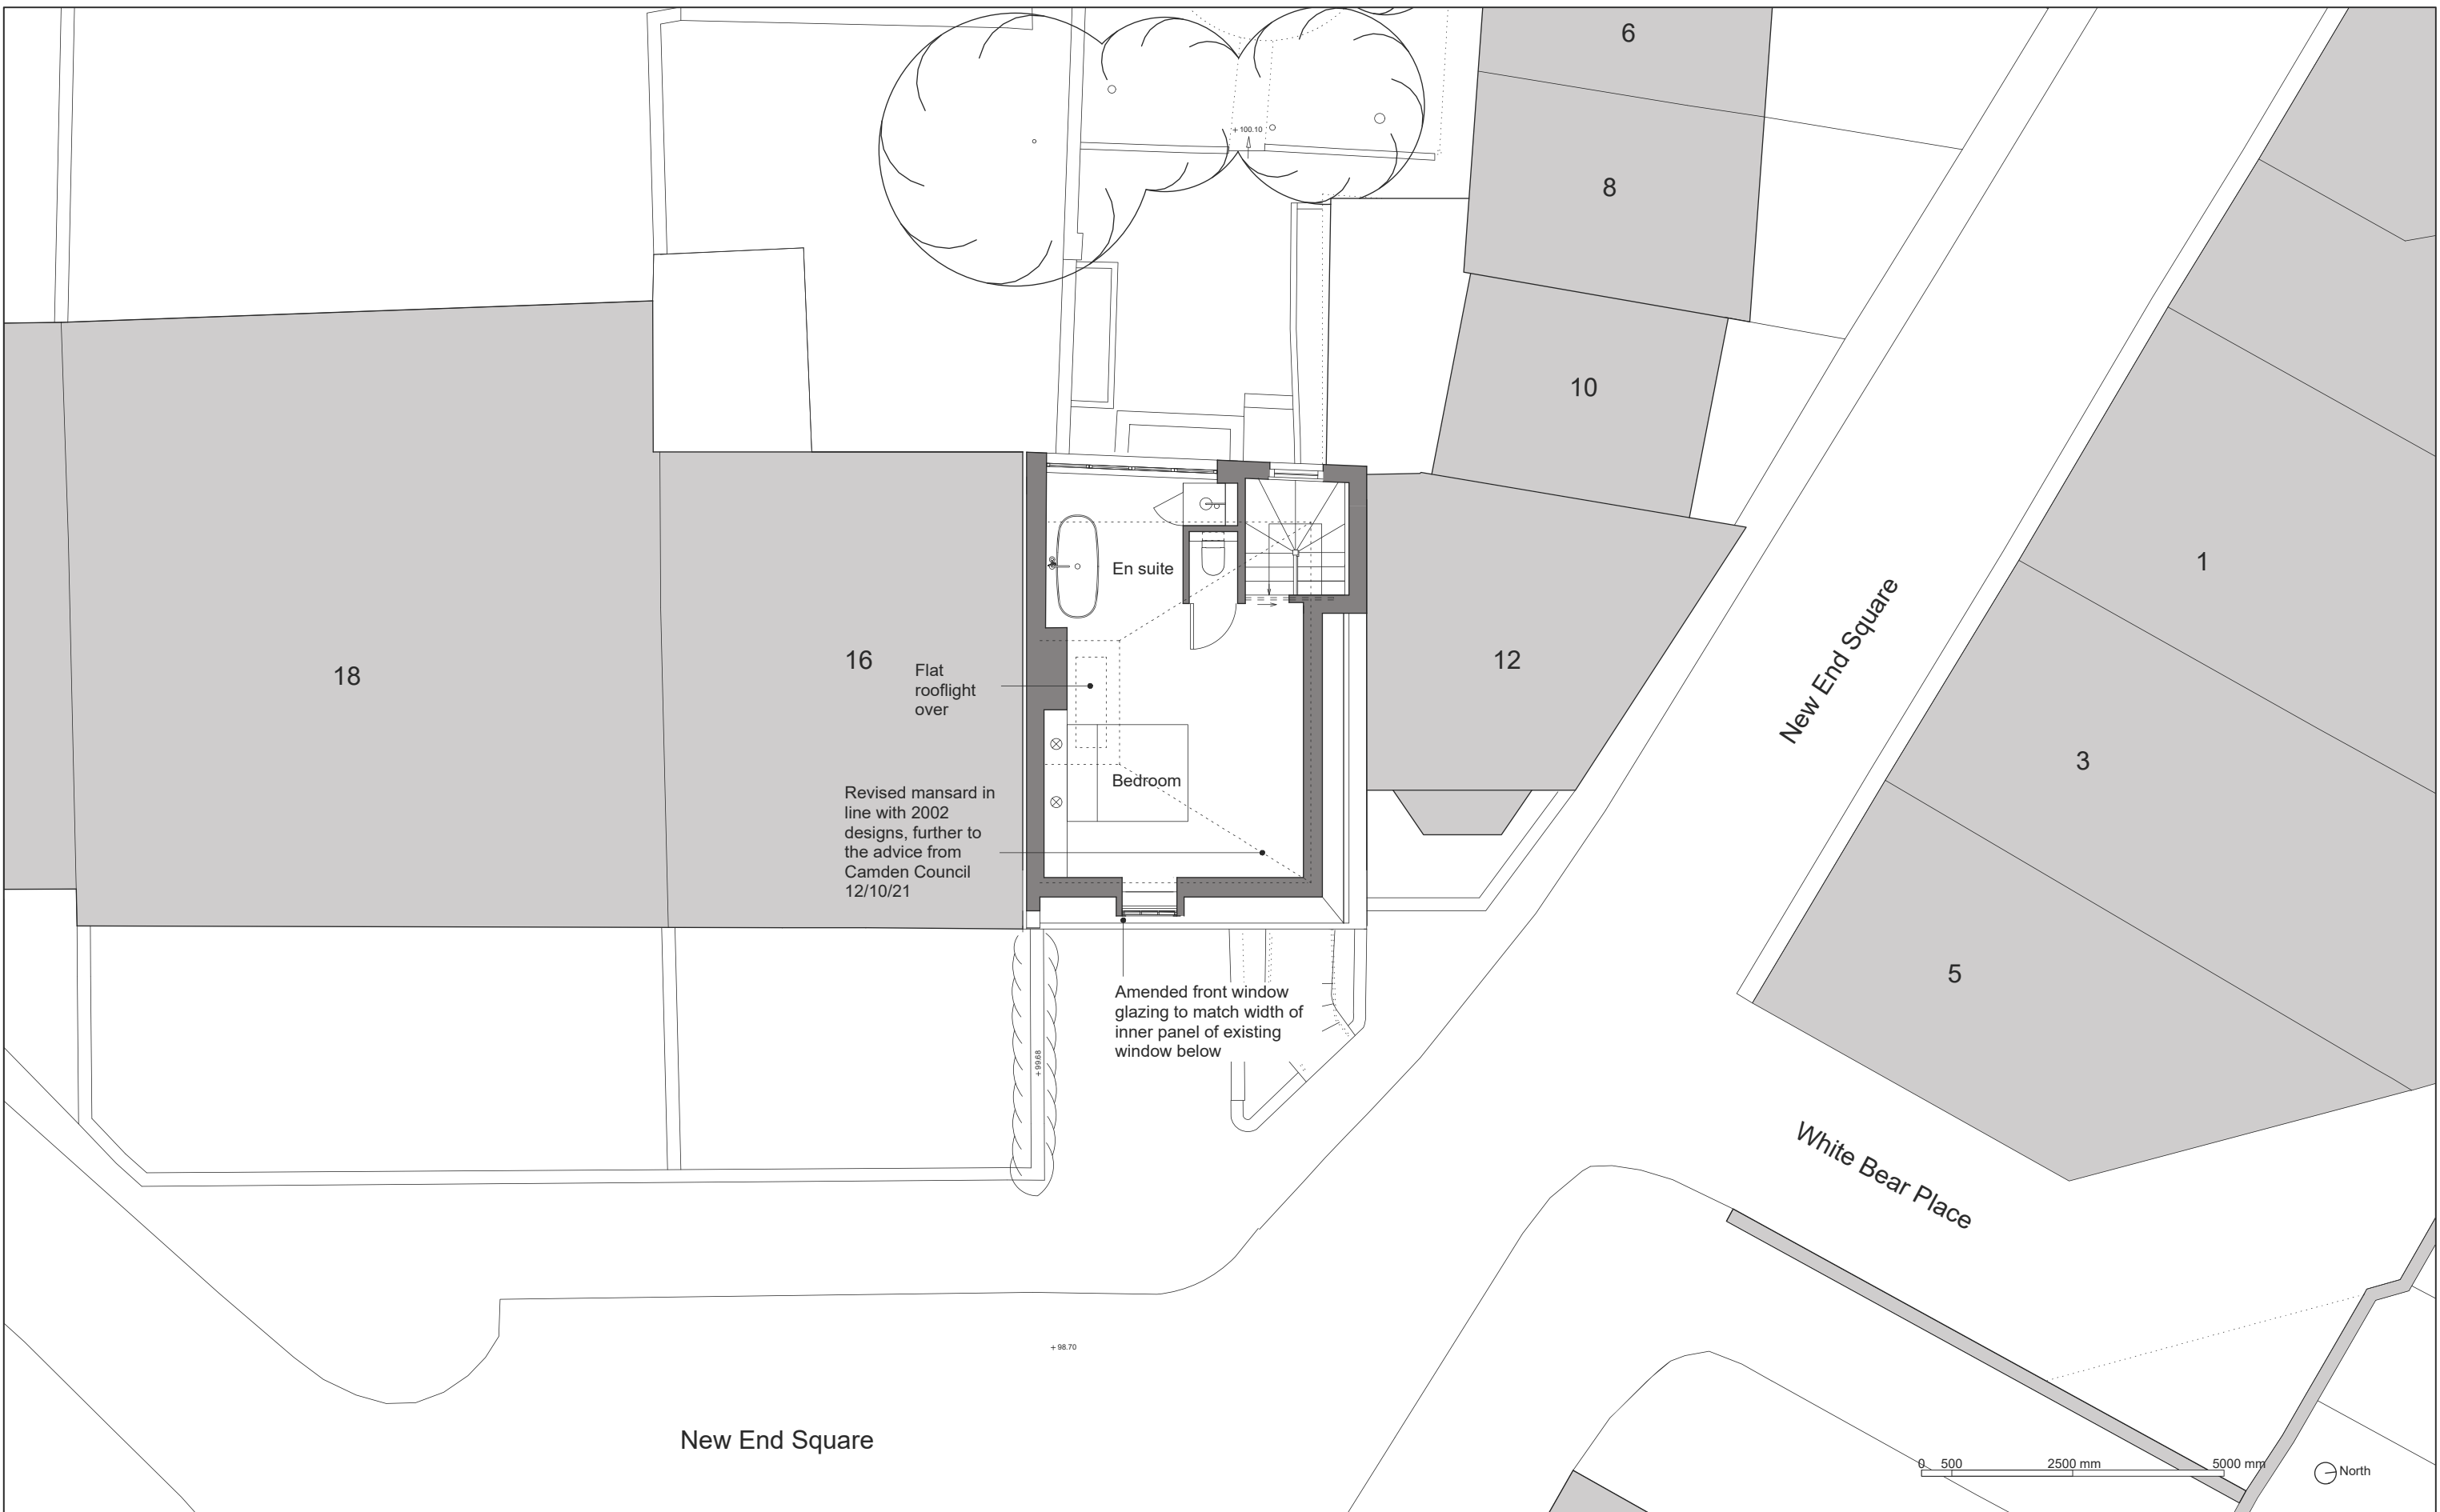

**DOMINIC
McKENZIE
ARCHITECTS**

1. Do not scale drawings. All dimensions to be checked on site.
2. Contractors, sub-contractors and suppliers to verify any critical dimensions on site prior to fabrication of any building element. Any discrepancies to be reported to the Architect.
3. To be read in conjunction with all relevant Architect's, Engineers' and services drawings; specifications and specialists consultants' information. Any discrepancies to be reported prior to installation.
4. All Drawings and Designs copyright Dominic McKenzie Architects. Drawings and Designs must not be reproduced without the consent of Dominic McKenzie Architects.

Revisions:	Project: 14 New End Square, London NW3
	Drawing: Proposed Third Floor
	Scale: 1:50 @ A3
	Date: February 2022
	Drawing Ref: 105_P_23 Rev B

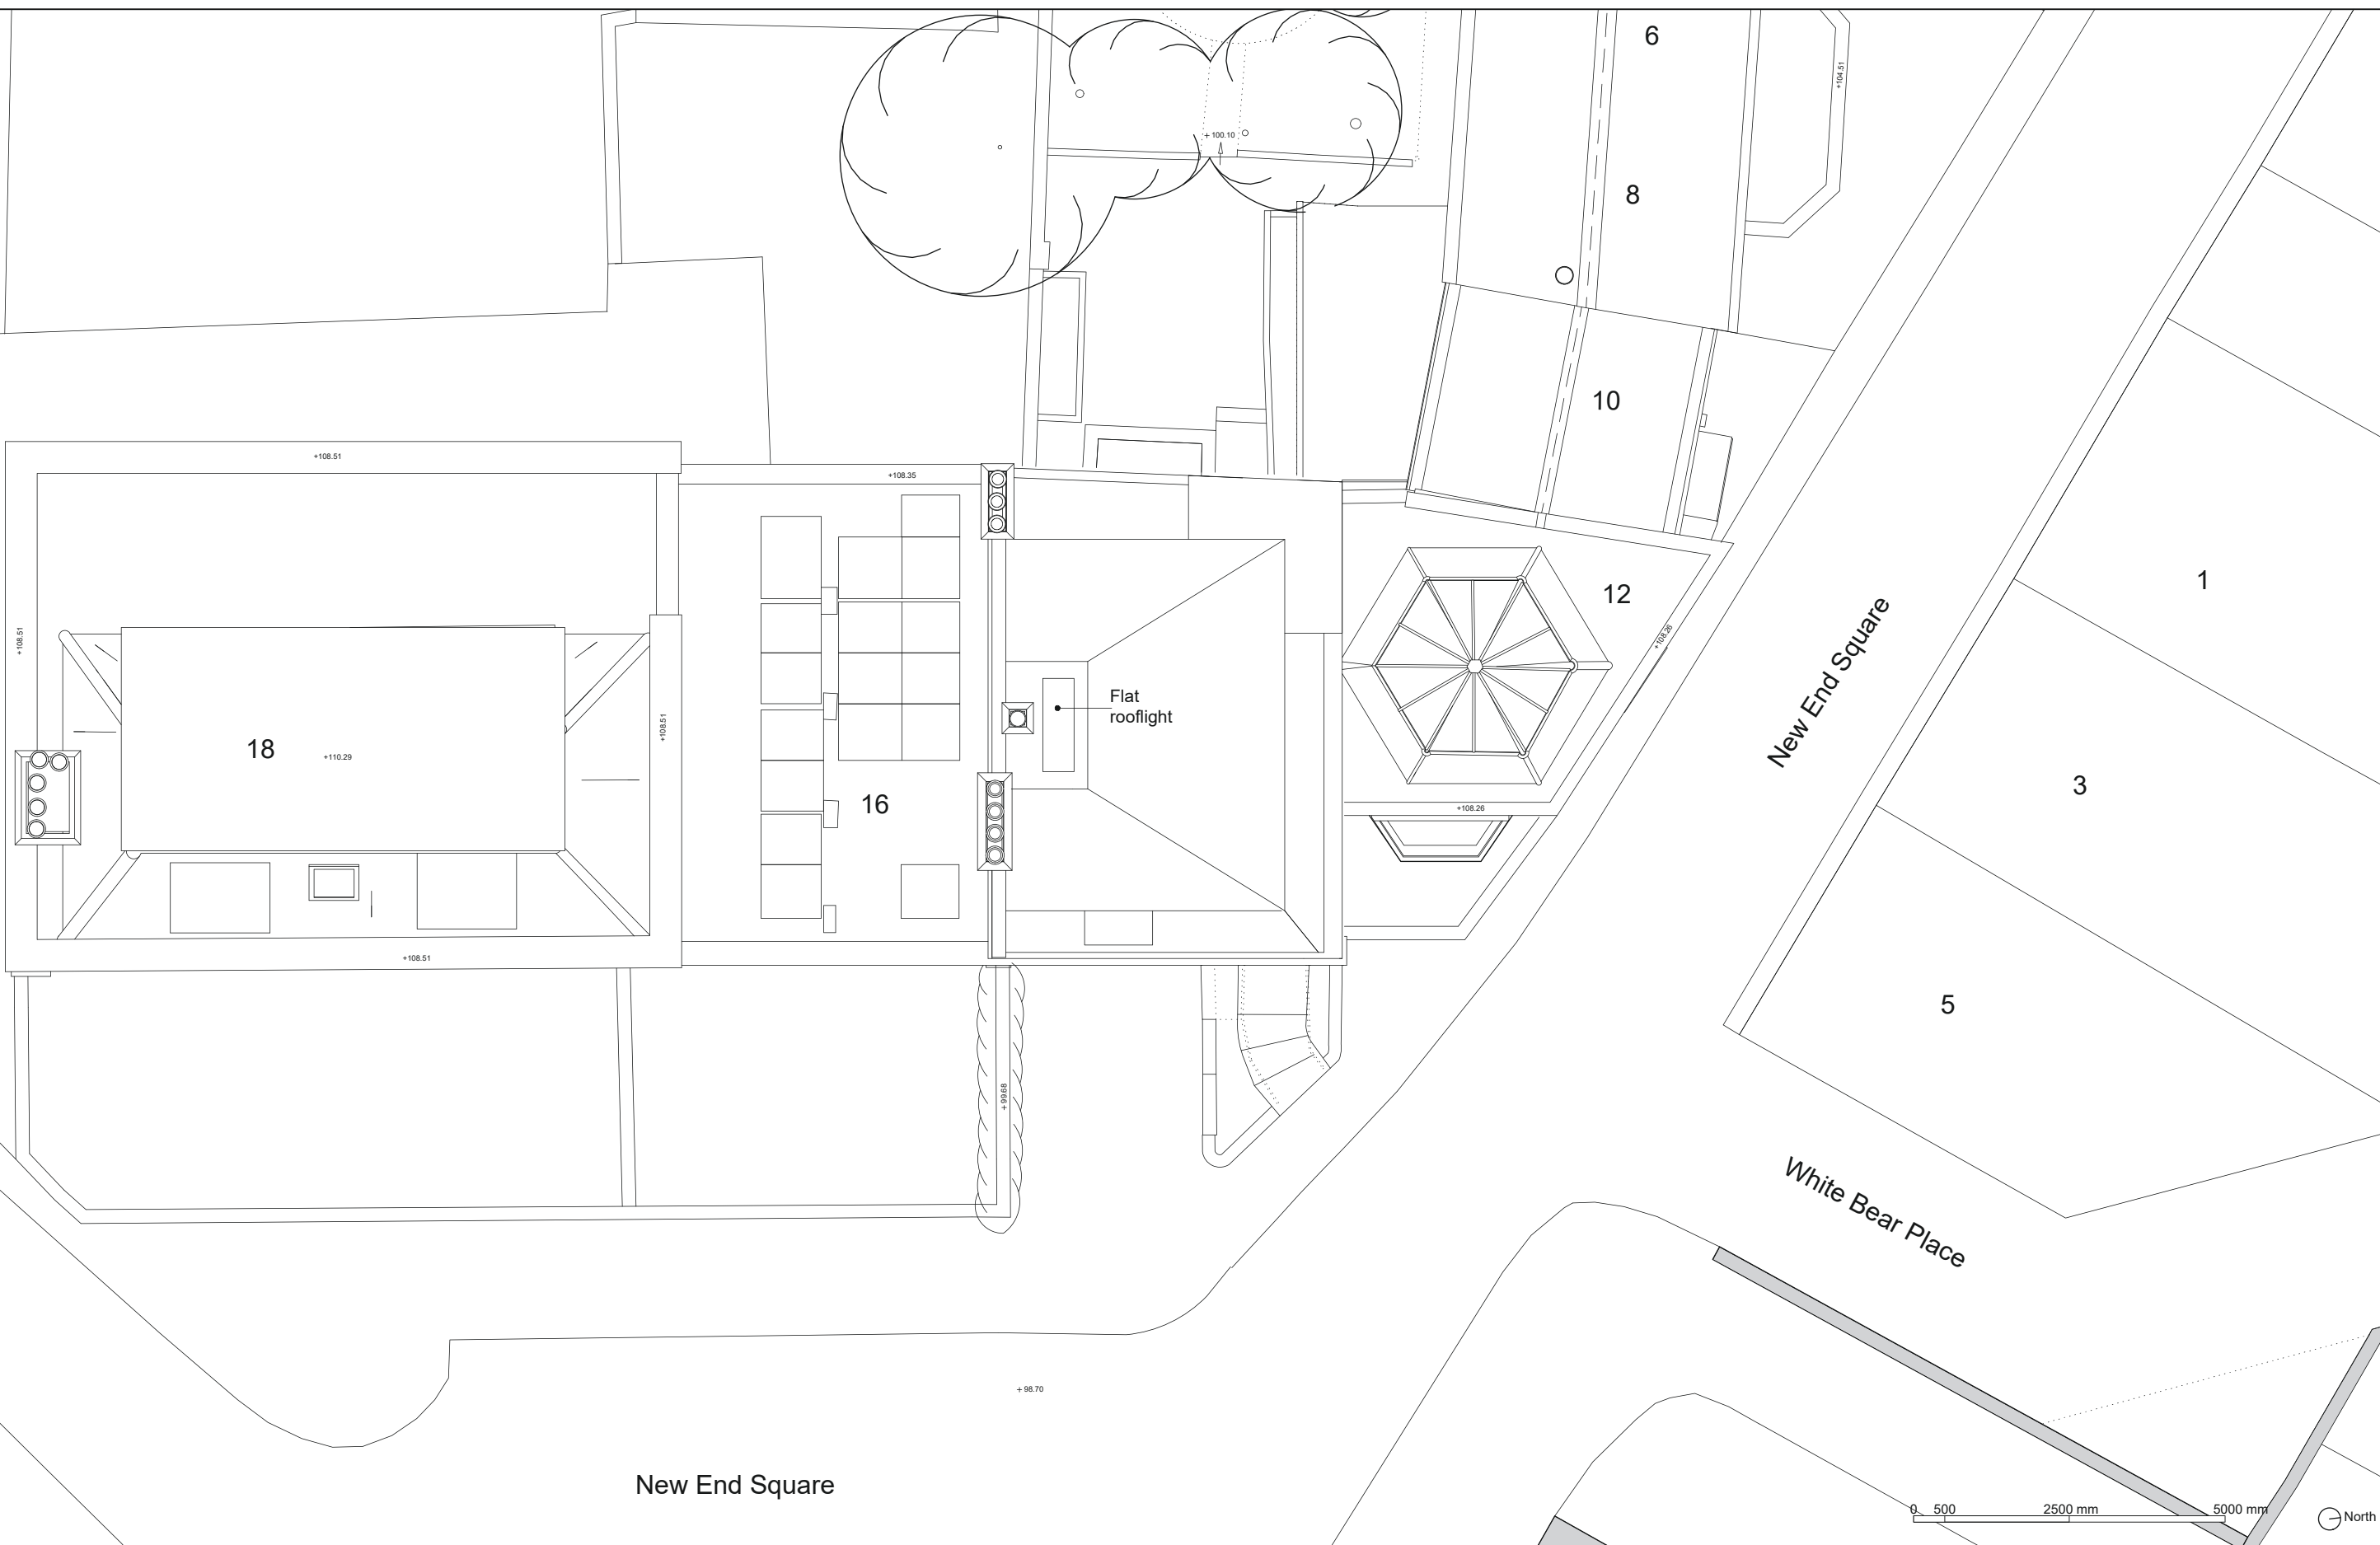

**DOMINIC
McKENZIE
ARCHITECTS**

1. Do not scale drawings. All dimensions to be checked on site.
2. Contractors, sub-contractors and suppliers to verify any critical dimensions on site prior to fabrication of any building element. Any discrepancies to be reported to the Architect.
3. To be read in conjunction with all relevant Architect's, Engineers' and services drawings; specifications and specialists consultants' information. Any discrepancies to be reported prior to installation.
4. All Drawings and Designs copyright Dominic McKenzie Architects. Drawings and Designs must not be reproduced without the consent of Dominic McKenzie Architects.

Revisions:	Project: 14 New End Square, London NW3
	Drawing: Proposed Roof Plan
	Scale: 1:50 @ A3
	Date: October 2021
	Drawing Ref: 105_P_25 Rev A



**DOMINIC
McKENZIE
ARCHITECTS**

1. Do not scale drawings. All dimensions to be checked on site.
2. Contractors, sub-contractors and suppliers to verify any critical dimensions on site prior to fabrication of any building element. Any discrepancies to be reported to the Architect.
3. To be read in conjunction with all relevant Architect's, Engineers' and services drawings; specifications and specialists consultants' information. Any discrepancies to be reported prior to installation.
4. All Drawings and Designs copyright Dominic McKenzie Architects. Drawings and Designs must not be reproduced without the consent of Dominic McKenzie Architects.

Revisions:	Project: 14 New End Square, London NW3
	Drawing: Existing Front Elevation
	Scale: 1:50 @ A3
	Date: July 2021
	Drawing Ref: 105_P_30

12 New End S. | 14 New End Square | 16 New End Square | 18 New End Square

Existing non-original
attic room enclosure



Attic Level (Existing)
+108.05

Second Floor +105.43

First Floor +102.61

Upper Ground +100.00

Lower Ground +97.65

0 500 2500 5000 mm

**DOMINIC
McKENZIE
ARCHITECTS**

1. Do not scale drawings. All dimensions to be checked on site.
2. Contractors, sub-contractors and suppliers to verify any critical dimensions on site prior to fabrication of any building element. Any discrepancies to be reported to the Architect.
3. To be read in conjunction with all relevant Architect's, Engineers' and services drawings; specifications and specialists consultants' information. Any discrepancies to be reported prior to installation.
4. All Drawings and Designs copyright Dominic McKenzie Architects. Drawings and Designs must not be reproduced without the consent of Dominic McKenzie Architects.

Revisions:	Project: 14 New End Square, London NW3
	Drawing: Existing Rear Elevation
	Scale: 1:50 @ A3
	Date: July 2021
	Drawing Ref: 105_P_31



**DOMINIC
McKENZIE
ARCHITECTS**

1. Do not scale drawings. All dimensions to be checked on site.
2. Contractors, sub-contractors and suppliers to verify any critical dimensions on site prior to fabrication of any building element. Any discrepancies to be reported to the Architect.
3. To be read in conjunction with all relevant Architect's, Engineers' and services drawings; specifications and specialists consultants' information. Any discrepancies to be reported prior to installation.
4. All Drawings and Designs copyright Dominic McKenzie Architects. Drawings and Designs must not be reproduced without the consent of Dominic McKenzie Architects.



Revisions:	Project: 14 New End Square, London NW3
	Drawing: Proposed Front Elevation
	Scale: 1:50 @ A3
	Date: October 2021
	Drawing Ref: 105_P_35 Rev A



**DOMINIC
McKENZIE
ARCHITECTS**

1. Do not scale drawings. All dimensions to be checked on site.
2. Contractors, sub-contractors and suppliers to verify any critical dimensions on site prior to fabrication of any building element. Any discrepancies to be reported to the Architect.
3. To be read in conjunction with all relevant Architect's, Engineers' and services drawings; specifications and specialists consultants' information. Any discrepancies to be reported prior to installation.
4. All Drawings and Designs copyright Dominic McKenzie Architects. Drawings and Designs must not be reproduced without the consent of Dominic McKenzie Architects.


Revisions:	Project: 14 New End Square, London NW3
	Drawing: Proposed Front Elevation
	Scale: 1:50 @ A3
	Date: February 2022
	Drawing Ref: 105_P_35 Rev B

 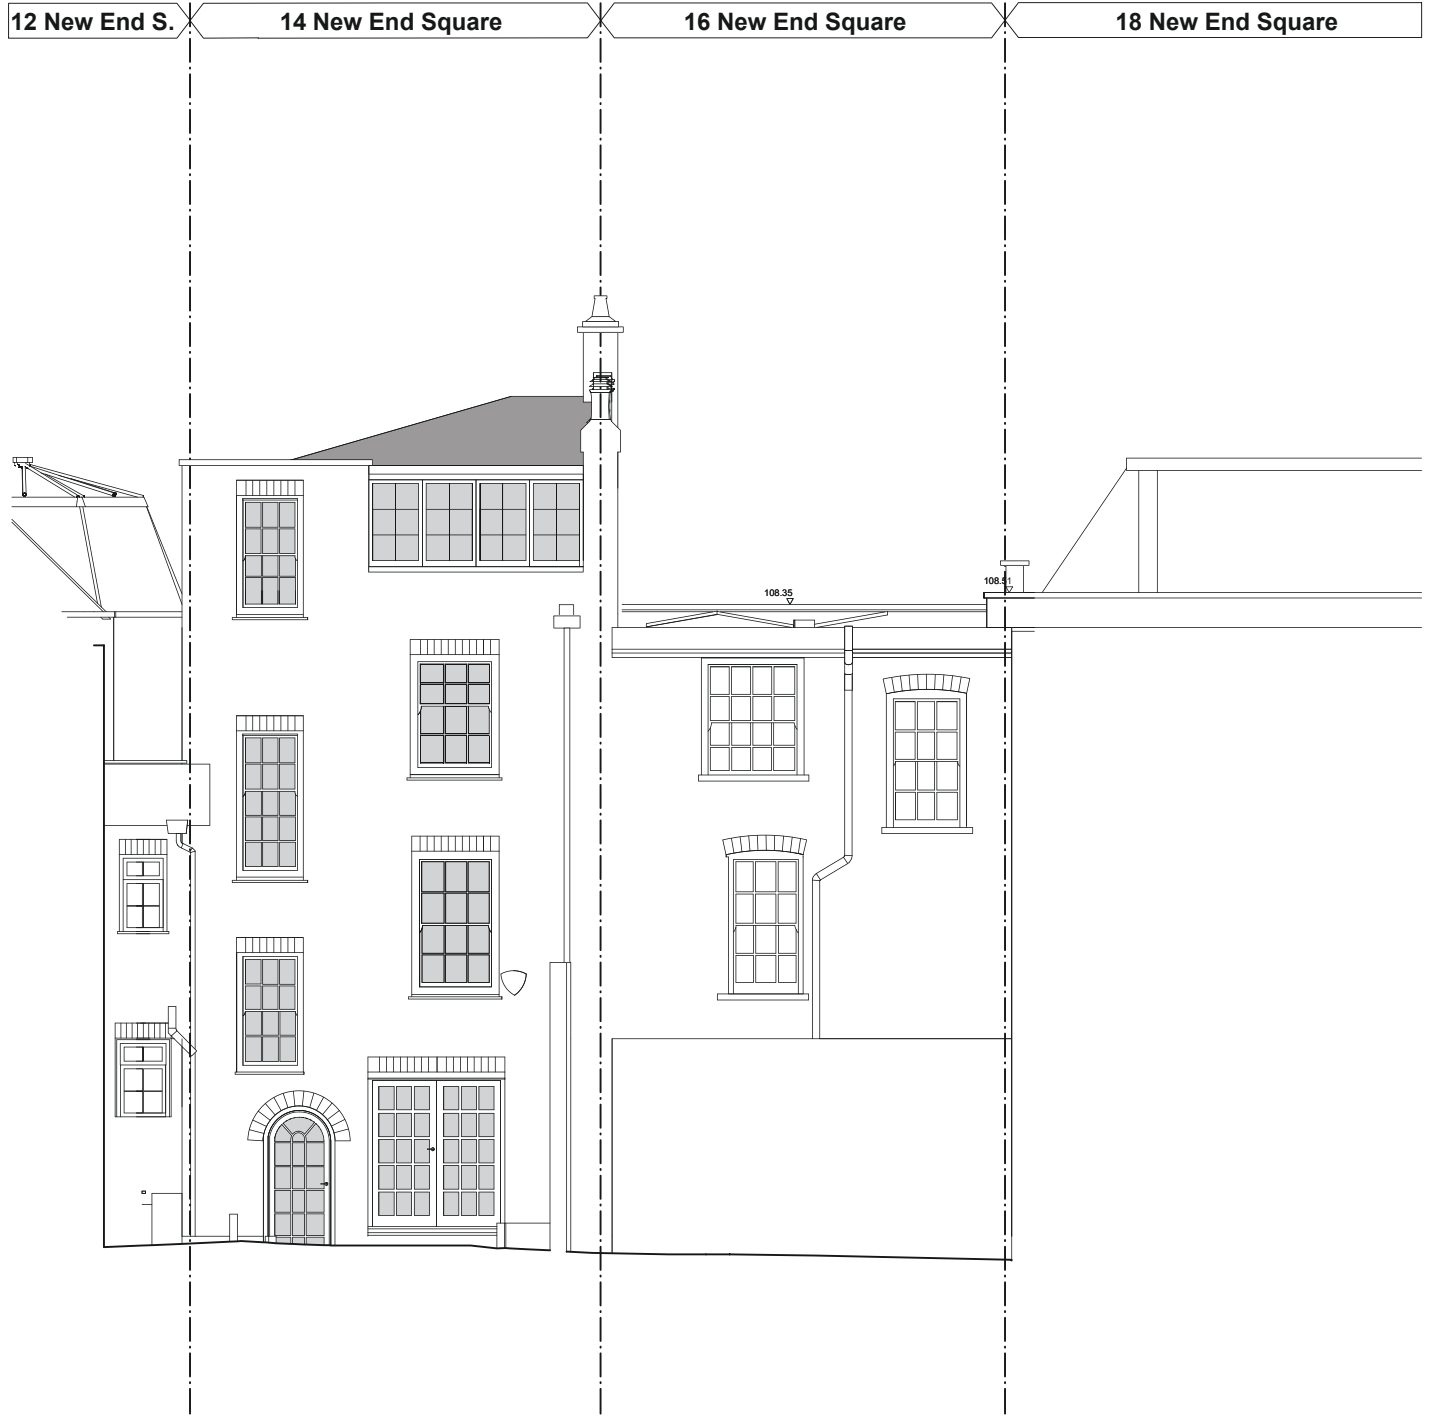

**DOMINIC
McKENZIE
ARCHITECTS**

1. Do not scale drawings. All dimensions to be checked on site.
2. Contractors, sub-contractors and suppliers to verify any critical dimensions on site prior to fabrication of any building element. Any discrepancies to be reported to the Architect.
3. To be read in conjunction with all relevant Architect's, Engineers' and services drawings; specifications and specialists consultants' information. Any discrepancies to be reported prior to installation.
4. All Drawings and Designs copyright Dominic McKenzie Architects. Drawings and Designs must not be reproduced without the consent of Dominic McKenzie Architects.

Revisions:	Project: 14 New End Square, London NW3
	Drawing: Proposed Rear Elevation
	Scale: 1:50 @ A3
	Date: October 2021
	Drawing Ref: 105_P_36 Rev A

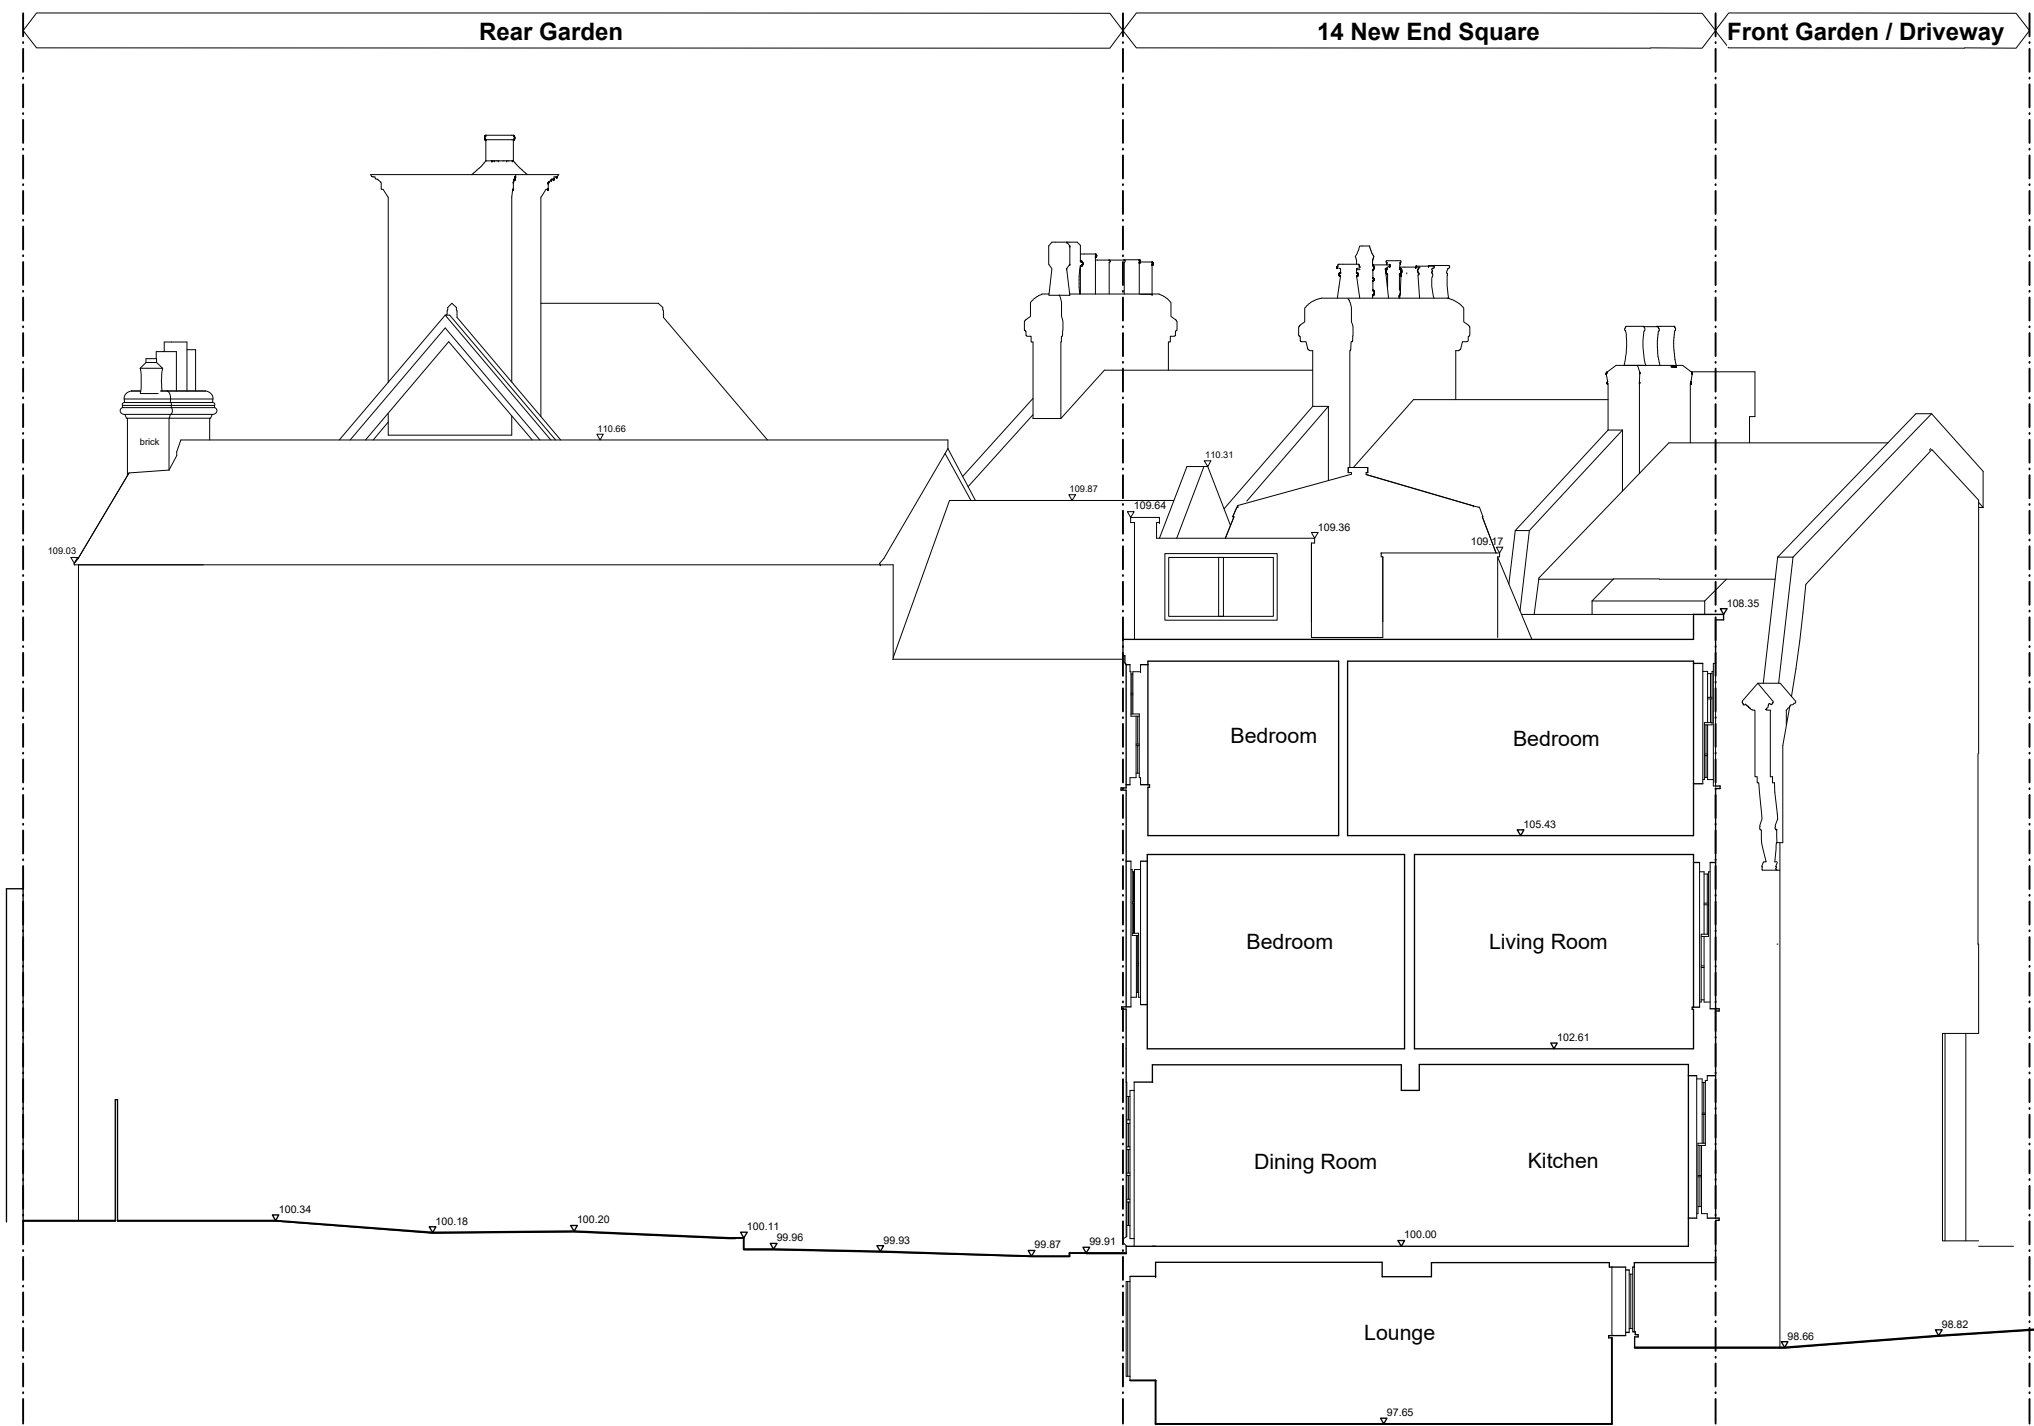

Attic Level (Existing)
+108.05

Second Floor +105.43

First Floor +102.61

Upper Ground +100.00

Lower Ground +97.65


0 500 2500 mm 5000 mm

**DOMINIC
McKENZIE
ARCHITECTS**

1. Do not scale drawings. All dimensions to be checked on site.
2. Contractors, sub-contractors and suppliers to verify any critical dimensions on site prior to fabrication of any building element. Any discrepancies to be reported to the Architect.
3. To be read in conjunction with all relevant Architect's, Engineers' and services drawings; specifications and specialists consultants' information. Any discrepancies to be reported prior to installation.
4. All Drawings and Designs copyright Dominic McKenzie Architects. Drawings and Designs must not be reproduced without the consent of Dominic McKenzie Architects.

Revisions:	

Project: 14 New End Square, London NW3
Drawing: Existing Section AA
Scale: 1:50 @ A3
Date: July 2021
Drawing Ref: 105_P_40

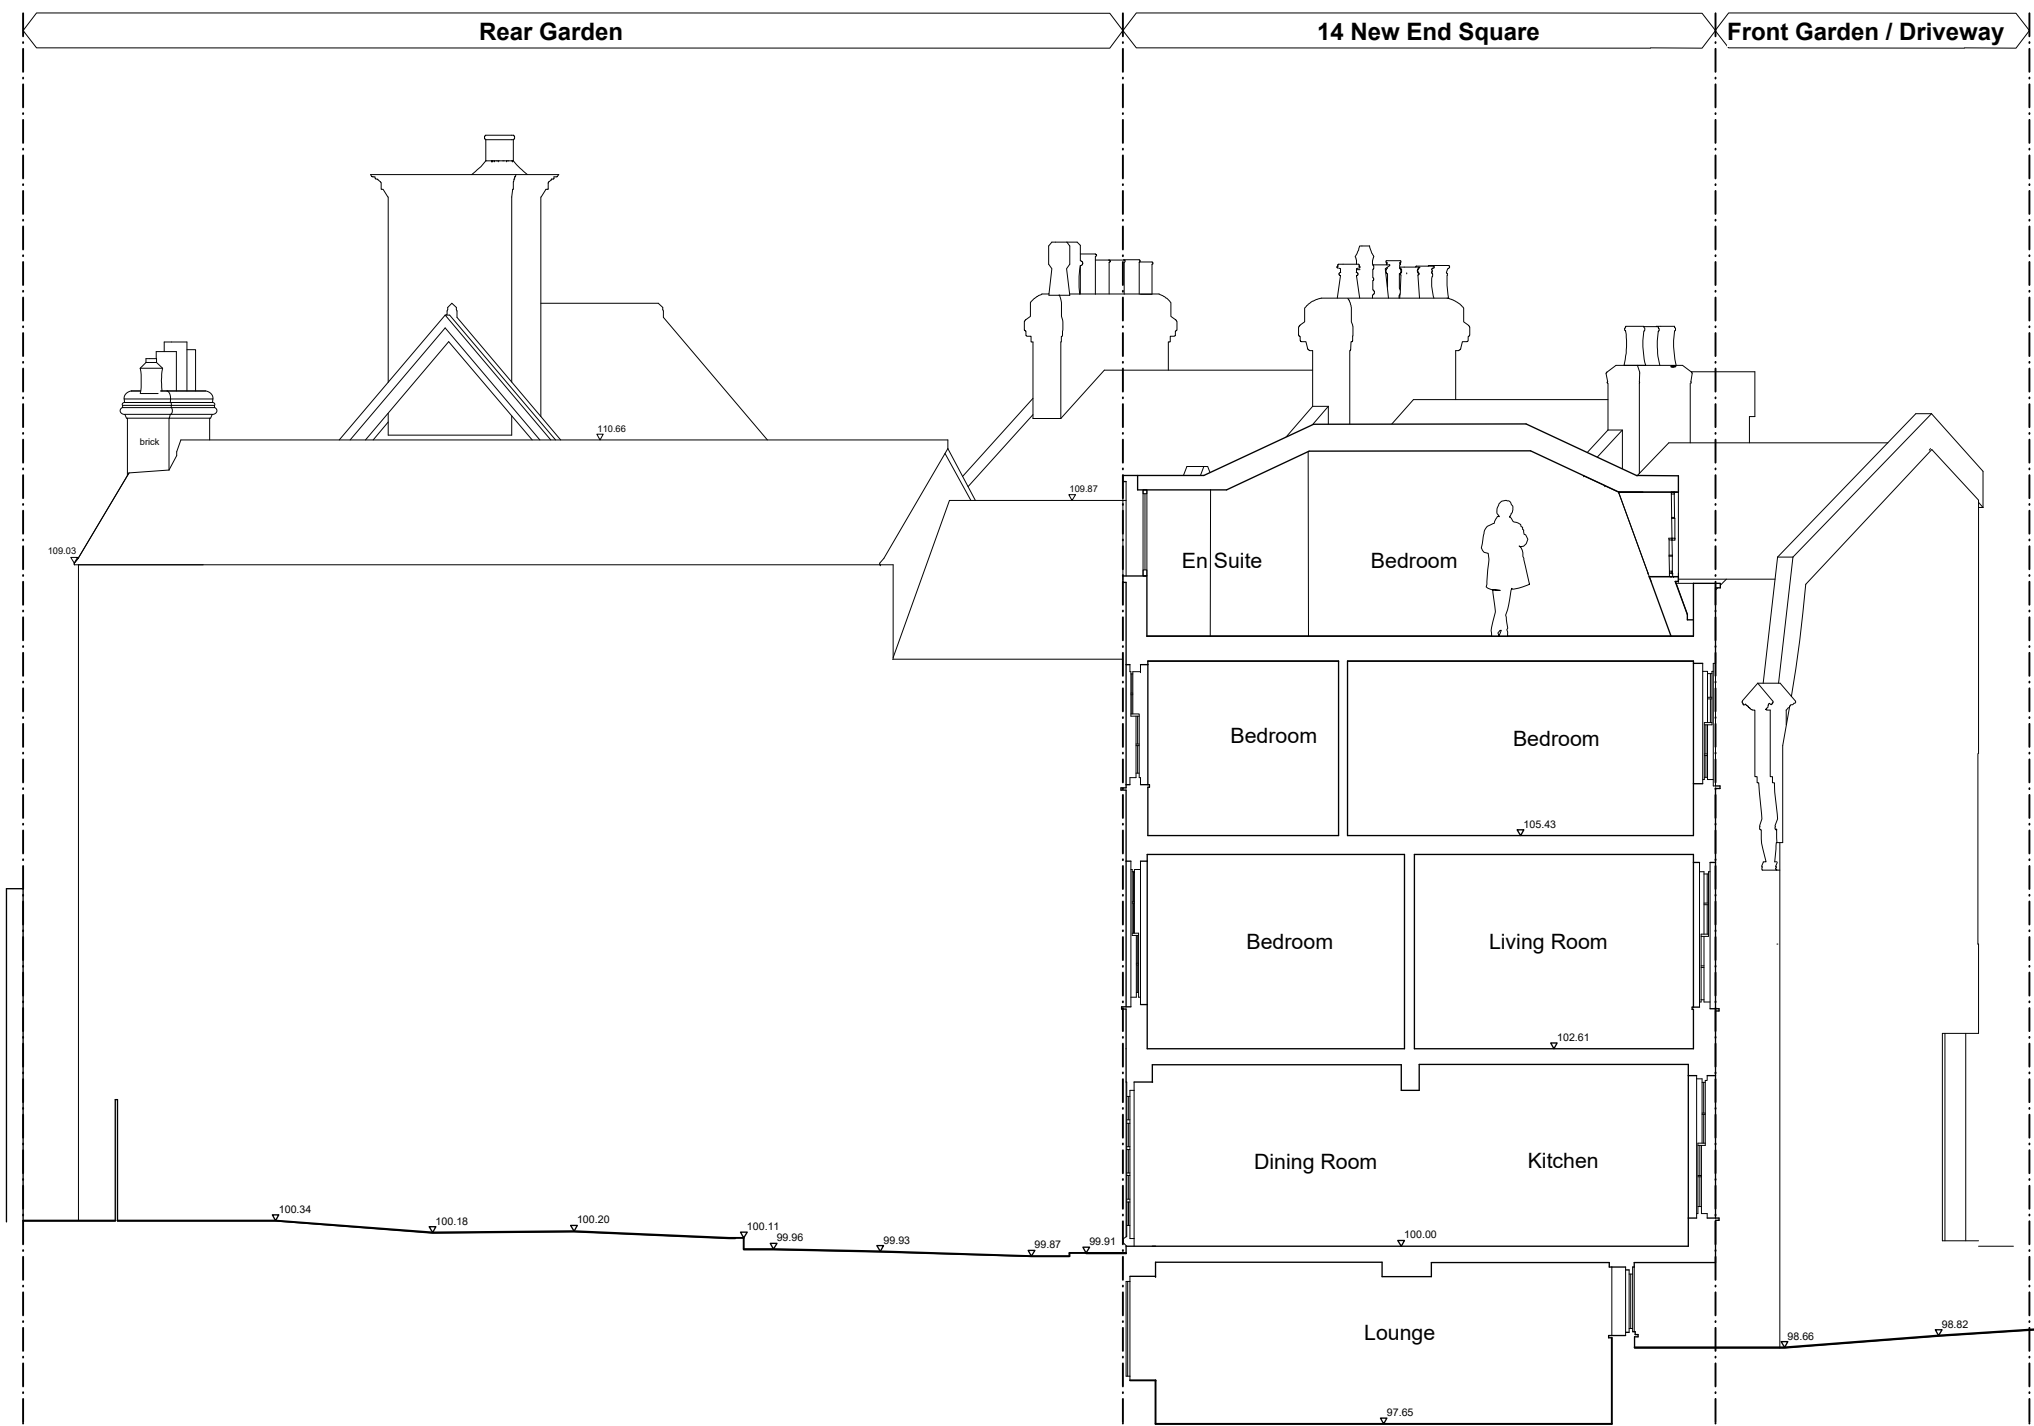


**DOMINIC
McKENZIE
ARCHITECTS**

1. Do not scale drawings. All dimensions to be checked on site.
2. Contractors, sub-contractors and suppliers to verify any critical dimensions on site prior to fabrication of any building element. Any discrepancies to be reported to the Architect.
3. To be read in conjunction with all relevant Architect's, Engineers' and services drawings; specifications and specialists consultants' information. Any discrepancies to be reported prior to installation.
4. All Drawings and Designs copyright Dominic McKenzie Architects. Drawings and Designs must not be reproduced without the consent of Dominic McKenzie Architects.

Revisions:	

Project: 14 New End Square, London NW3
Drawing: Proposed Section AA
Scale: 1:50 @ A3
Date: October 2021
Drawing Ref: 105_P_45 Rev A

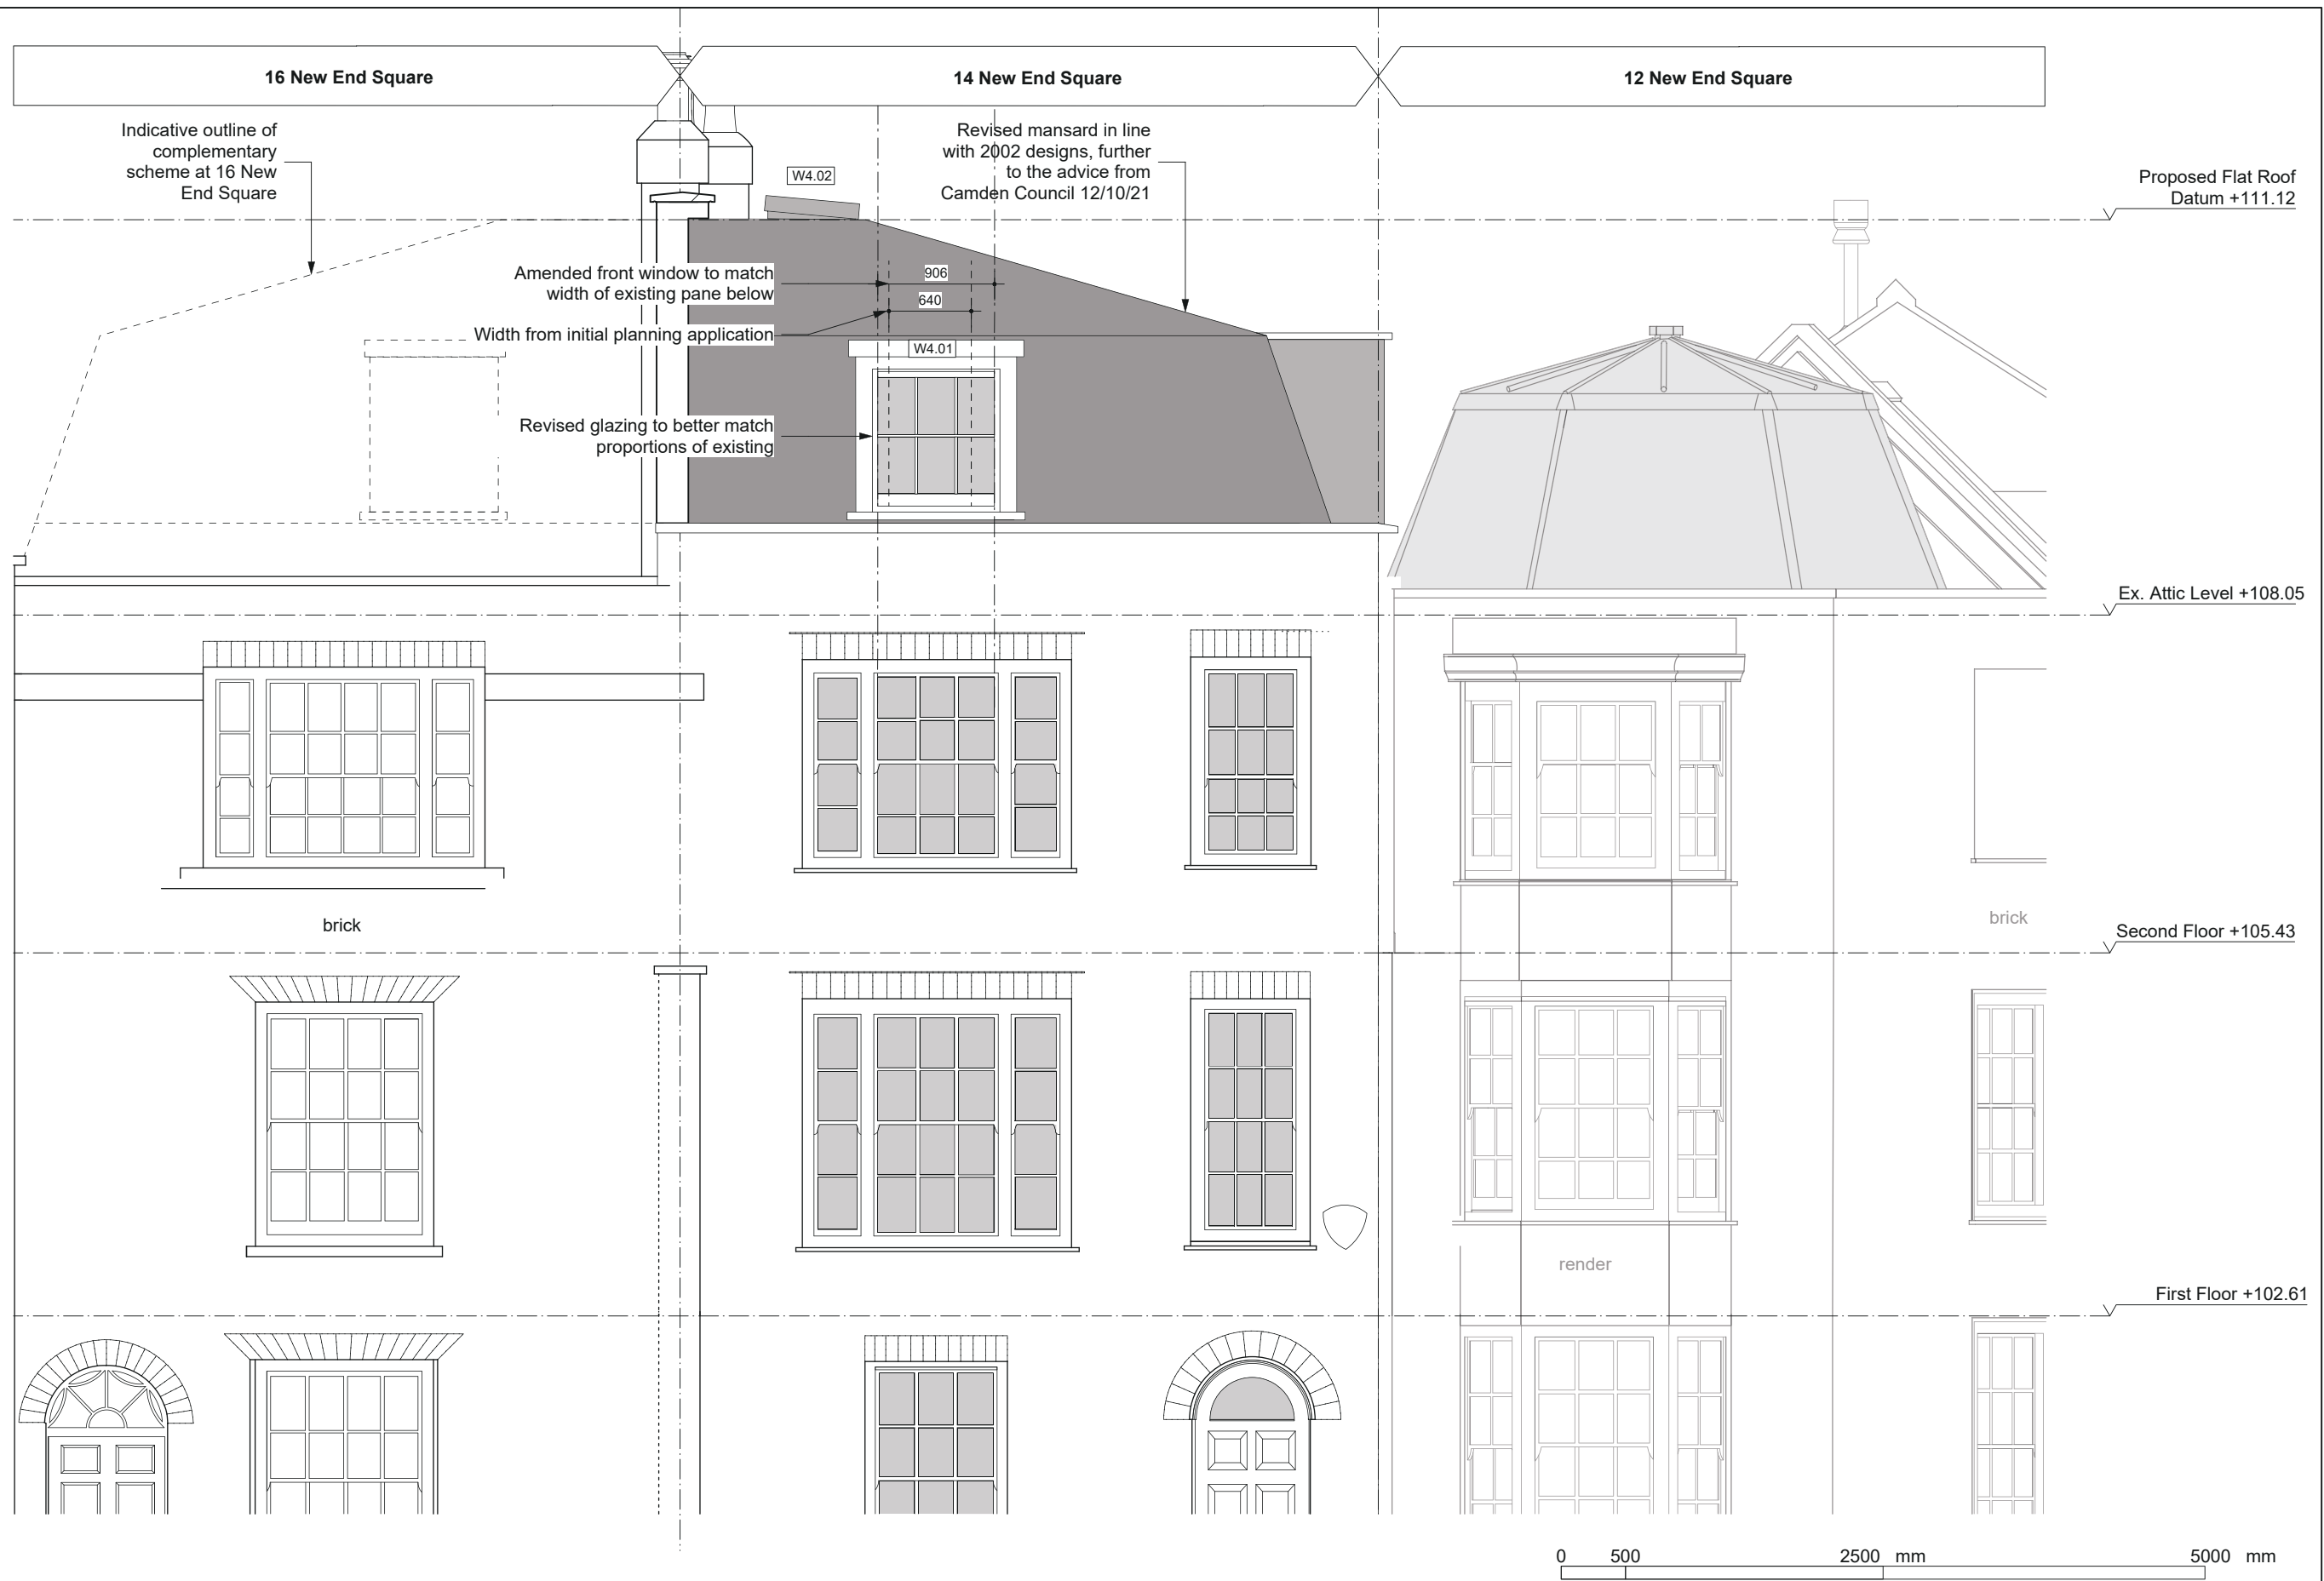

**DOMINIC
McKENZIE
ARCHITECTS**

1. Do not scale drawings. All dimensions to be checked on site.
2. Contractors, sub-contractors and suppliers to verify any critical dimensions on site prior to fabrication of any building element. Any discrepancies to be reported to the Architect.
3. To be read in conjunction with all relevant Architect's, Engineers' and services drawings; specifications and specialists consultants' information. Any discrepancies to be reported prior to installation.
4. All Drawings and Designs copyright Dominic McKenzie Architects. Drawings and Designs must not be reproduced without the consent of Dominic McKenzie Architects.

Revisions:		Project: 14 New End Square, London NW3
		Drawing: Proposed Front Elevation
		Scale: 1:50 @ A3
		Date: June 2022
		Drawing Ref: 105_T_37_REV B