


Notes

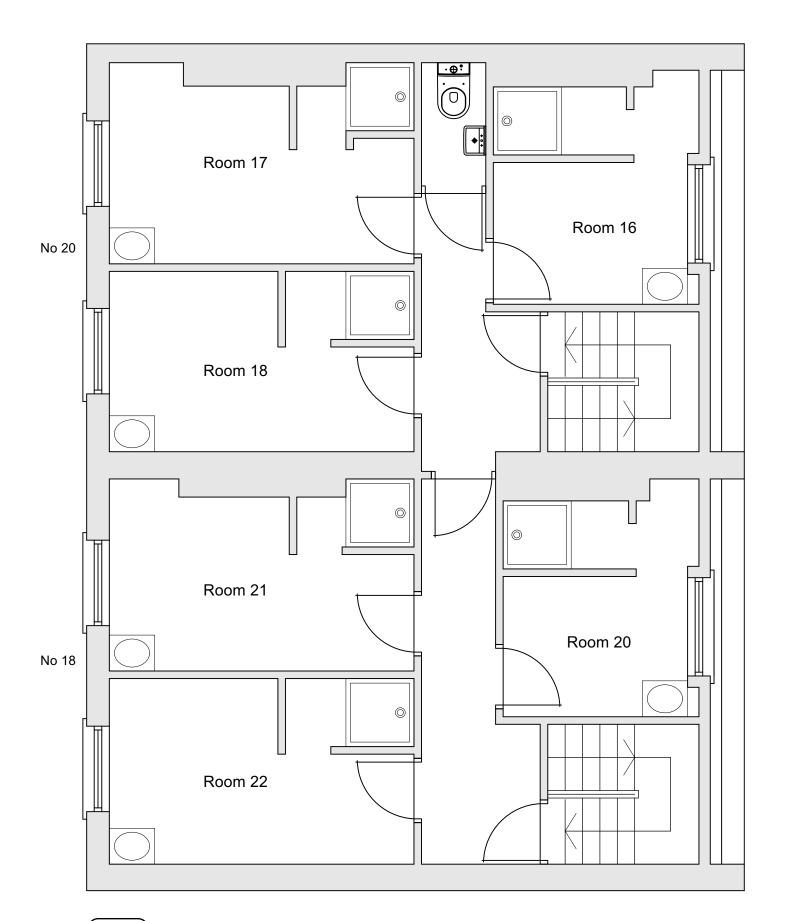

Existing Third Floor Plan Scale: 1:50

<u>5</u> M

Revisions					
Revisions					
	Revisi	ons			

Kelley House 18-20 Royal College Street

Existing Third Floor Plan

ROGER MEARS ARCHITECTSLLP Union Chapel, Compton Avenue London N1 2XD

rma@rmears.co.uk www.rmears.co.uk

tel 020 7359 8222

Code Dwg No. Job No. Jan 2023 | 1:50@A3 | **2245** | 06