


Notes		

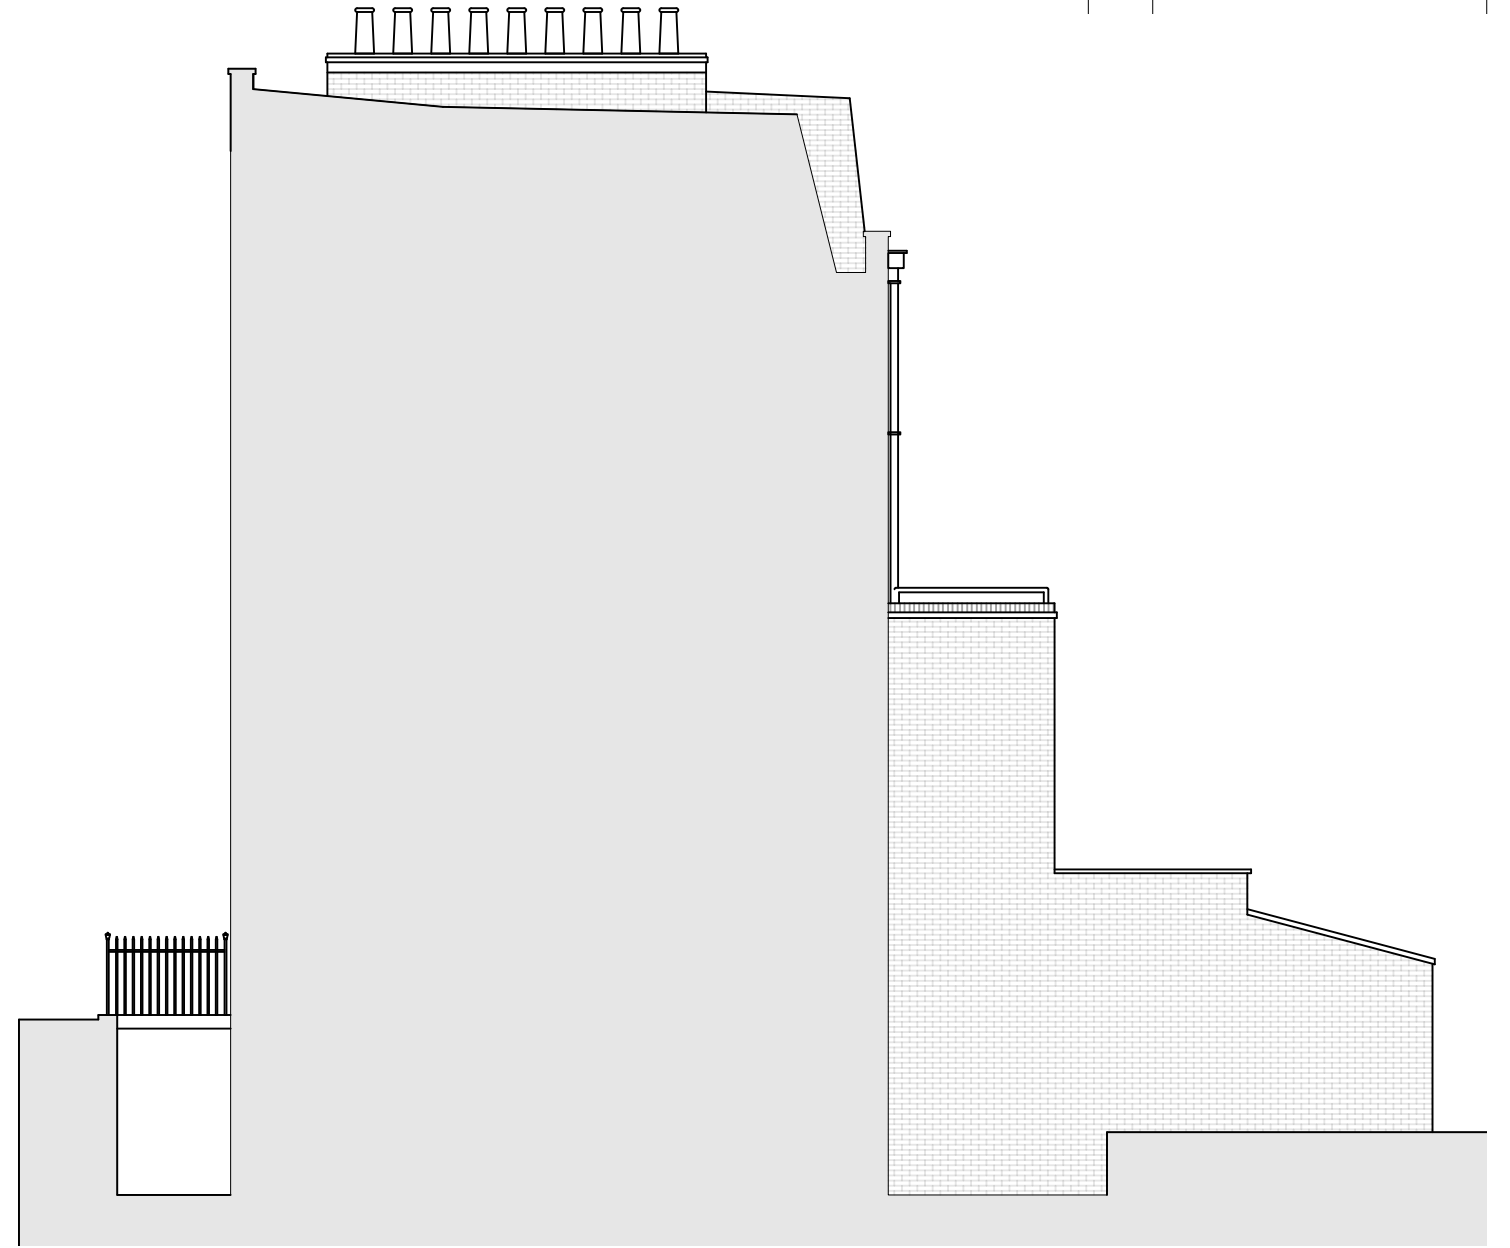

1 Existing North/West Elevation
08 Scale: 1:100

2 Existing South/East Elevation
08 Scale: 1:100

Revisions				

Kelley House
 18-20 Royal College Street
 NW1

Existing Side Elevations

ROGER MEARS ARCHITECTS LLP
 Union Chapel, Compton Avenue London N1 2XD
 rma@rmears.co.uk tel 020 7359 8222
 www.rmears.co.uk © Roger Mears Architects LLP 2022

Date	Scale	Job No.	Code	Dwg No.
Jan 2023	1:100@A3	2245	-	08

