




Notes

- EXISTING
- NEW

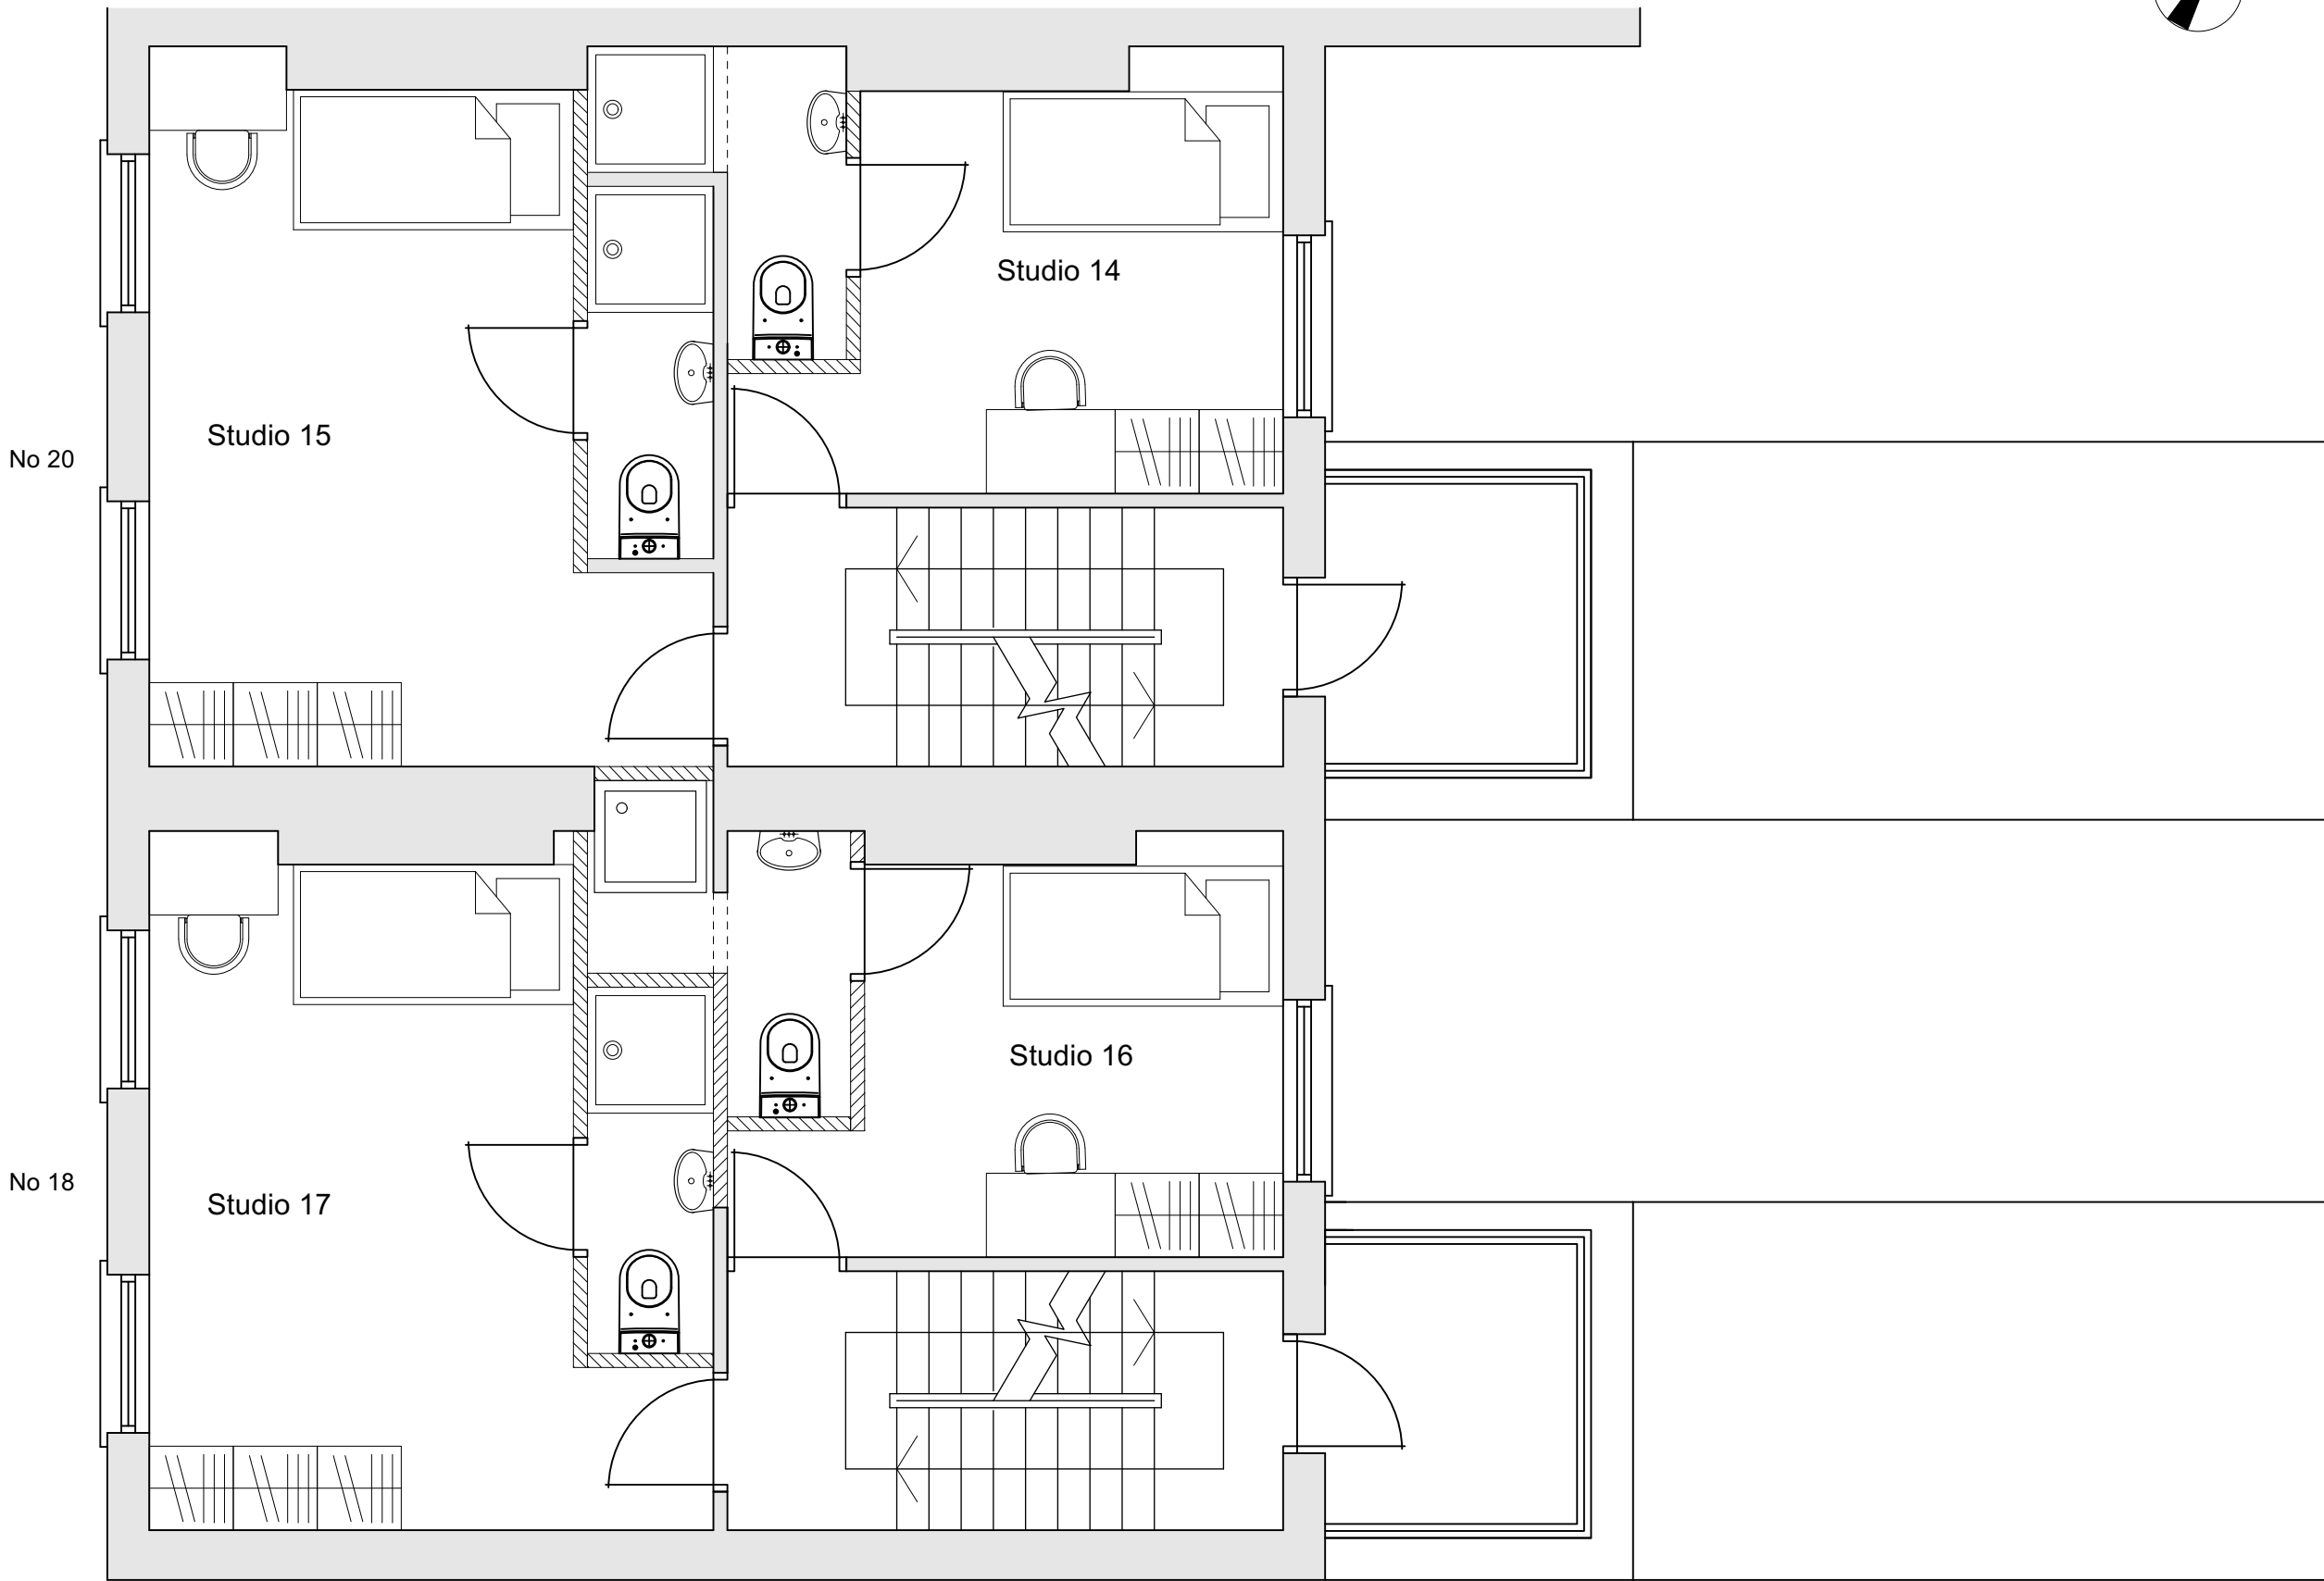

No 20

No 18


Studio 15

Studio 14

Studio 17

Studio 16

1 Proposed Second Floor Plan
15 Scale: 1:50

 

Revisions

Kelley House
 18-20 Royal College Street
 NW1

Proposed Second Floor Plan

ROGER MEARS ARCHITECTS LLP
 Union Chapel, Compton Avenue London N1 2XD

rma@rmears.co.uk tel 020 7359 8222
 www.rmears.co.uk © Roger Mears Architects LLP 2022

Date	Scale	Job No.	Code	Dwg No.
Jan 2023	1:50@A3	2245	-	15