




EXISTING THIRD FLOOR PLAN - 1:200@A3

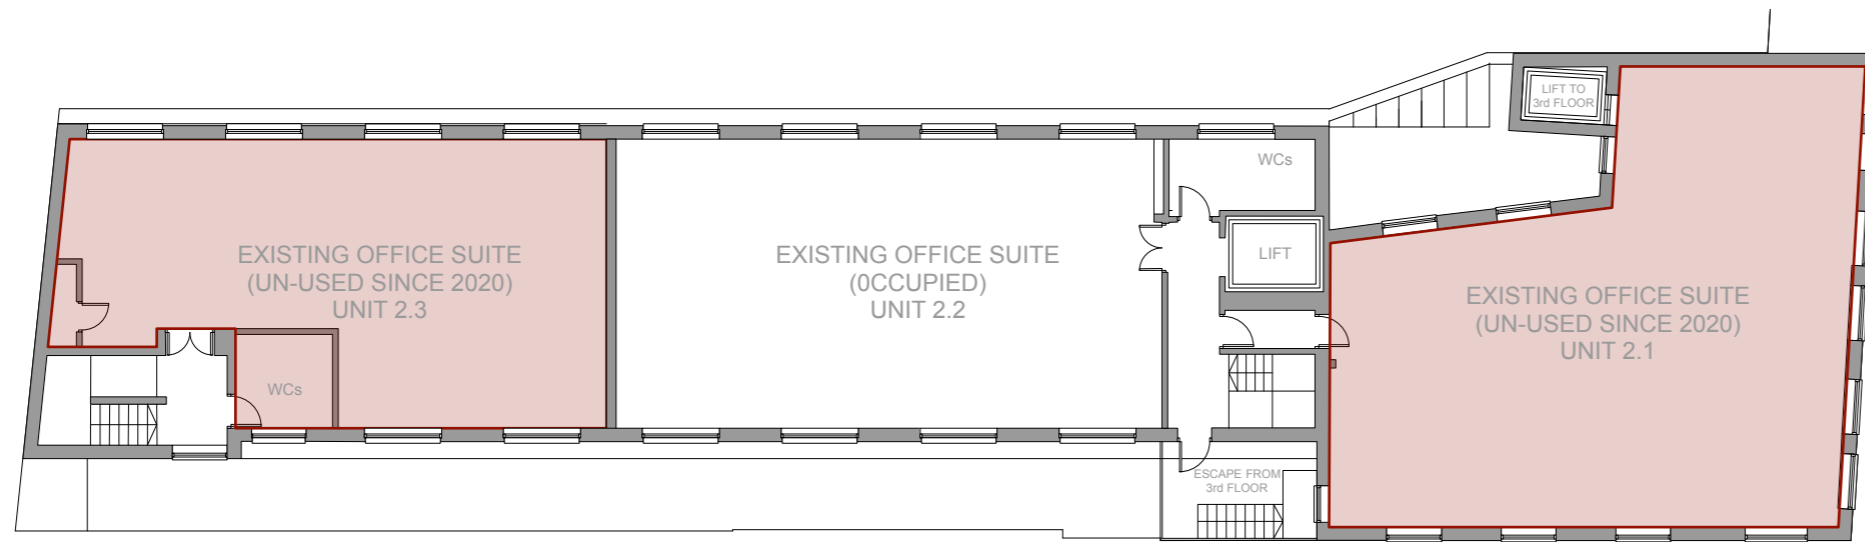

EXISTING SECOND FLOOR PLAN - 1:200@A3

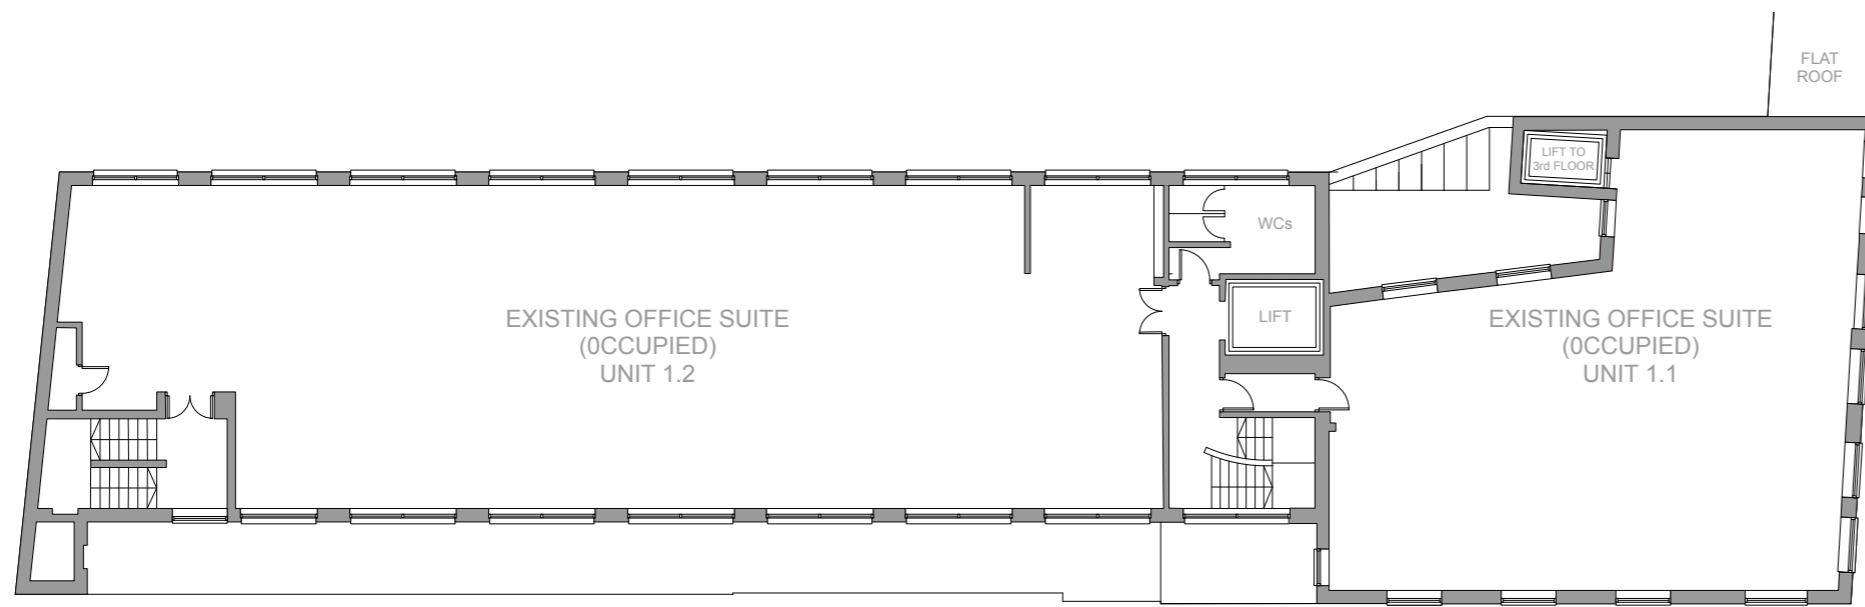

EXISTING FIRST FLOOR PLAN - 1:200@A3

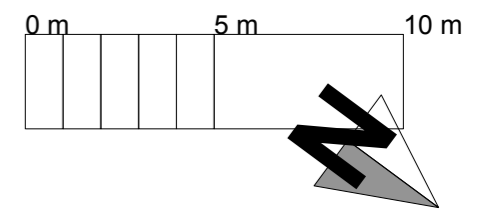

5-6 UNDERHILL, CAMDEN NW1
PROPOSED CHANGE OF USE

Title EXISTING UPPER FLOOR PLANS		
Drawing Number 2205_AA_0051	Drawn By RCA	Date JUNE 2022
CAD File Name		