

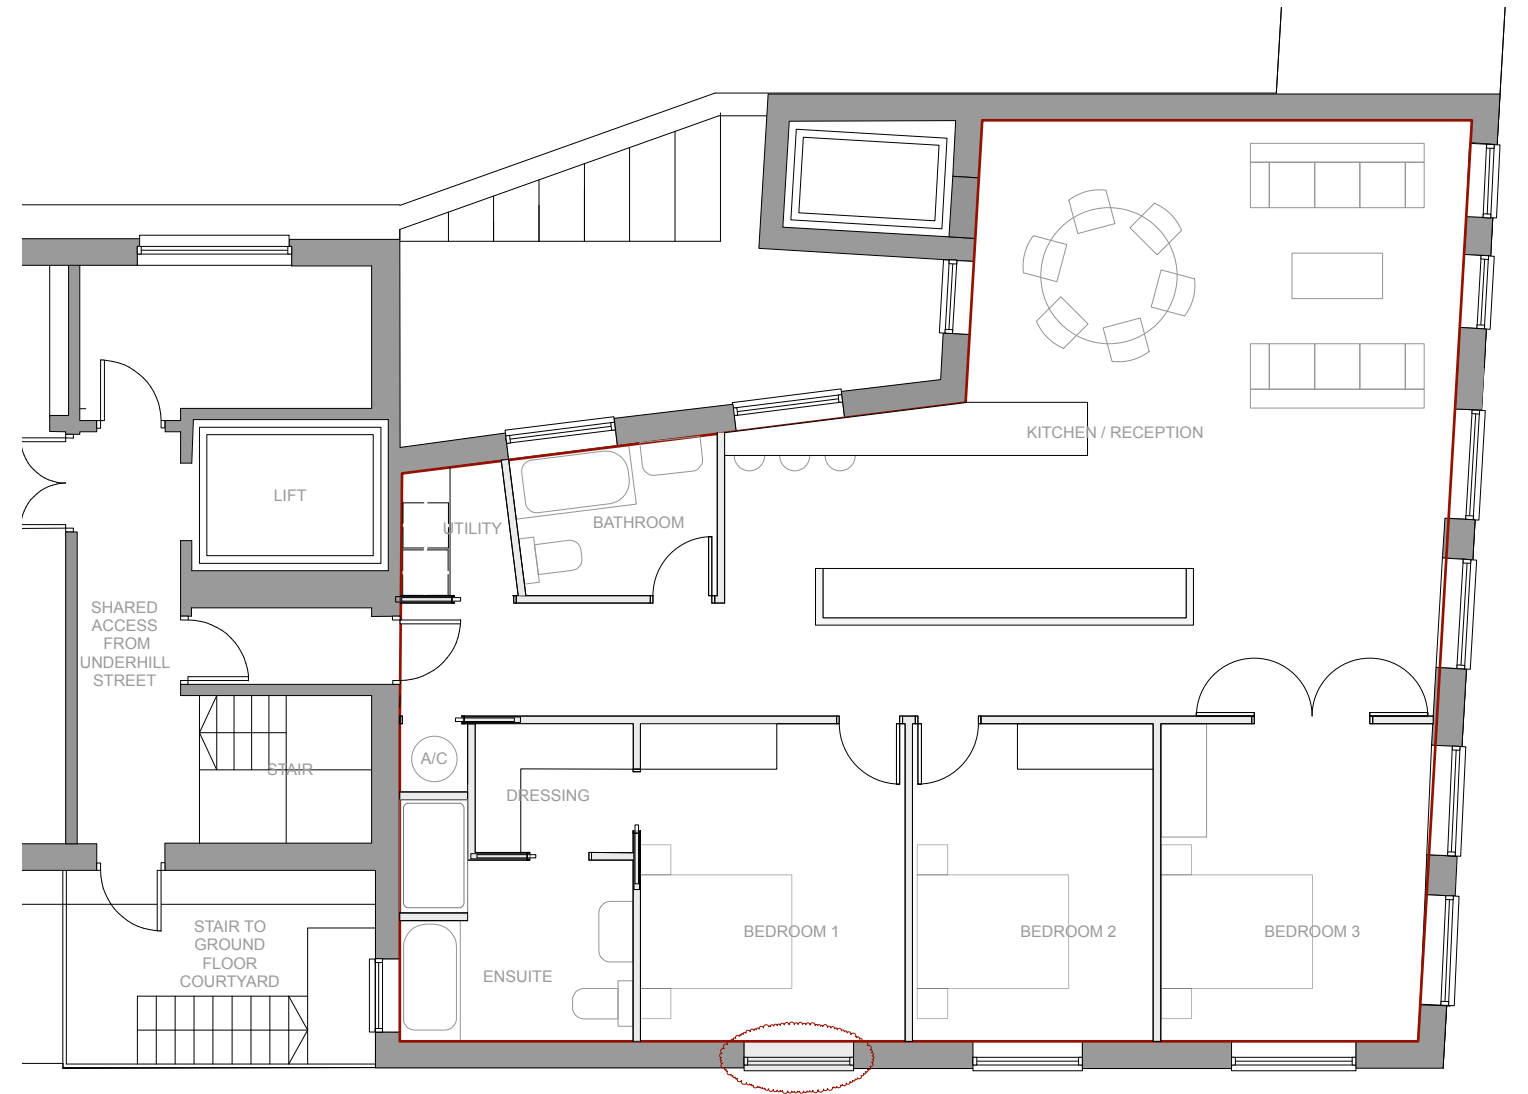


PROPOSED UNIT 2.3 - 3BED / 2BATH APARTMENT
100sqm / 1075sqft - 1:100@A3

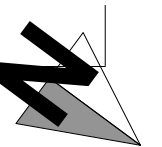

PROPOSED UNIT 2.1 - 3BED / 2BATH APARTMENT
125sqm / 1350sqft - 1:100@A3

 

5-6 UNDERHILL, CAMDEN NW1
PROPOSED CHANGE OF USE

Title		
PROPOSED RESIDENTIAL FLOOR PLANS		
Drawing Number	Drawn By	Date
2205_AA_0801	RCA	NOV 2022
CAD File Name		