

This drawing is protected under Copyright and at no time should any portion of this drawing be reproduced or copied without the permission of the Architect. (Design Copyright Act 1968)

This drawing must not be used for purposes other than that for which it is provided. It is supplied without liability for any errors or omissions.

Drawings only to be scaled for planning application purposes, all dimensions to be checked on site. All drawings subject to Statutory Authority Approval.

Notes

No	Rev	Date
1		19.12.22

Status
PLANNING



ARCHITECTS + INTERIOR DESIGNERS

91A - 91B HEATH STREET
LONDON NW3 6SS
Tel 020 7636 3838

INFO WWW.TG-STUDIO.CO.UK

Project
26 NETHERHALL GARDENS
NW3 5TL



Date	19.12.22	Scale @ A3	1:200
------	----------	------------	-------

Drawing
SITE PLAN
EXISTING

Drawn by	DCF	Checked by	TG
----------	-----	------------	----

Job No.	263	Dwg No.	P-110	Rev.	1
---------	-----	---------	-------	------	---



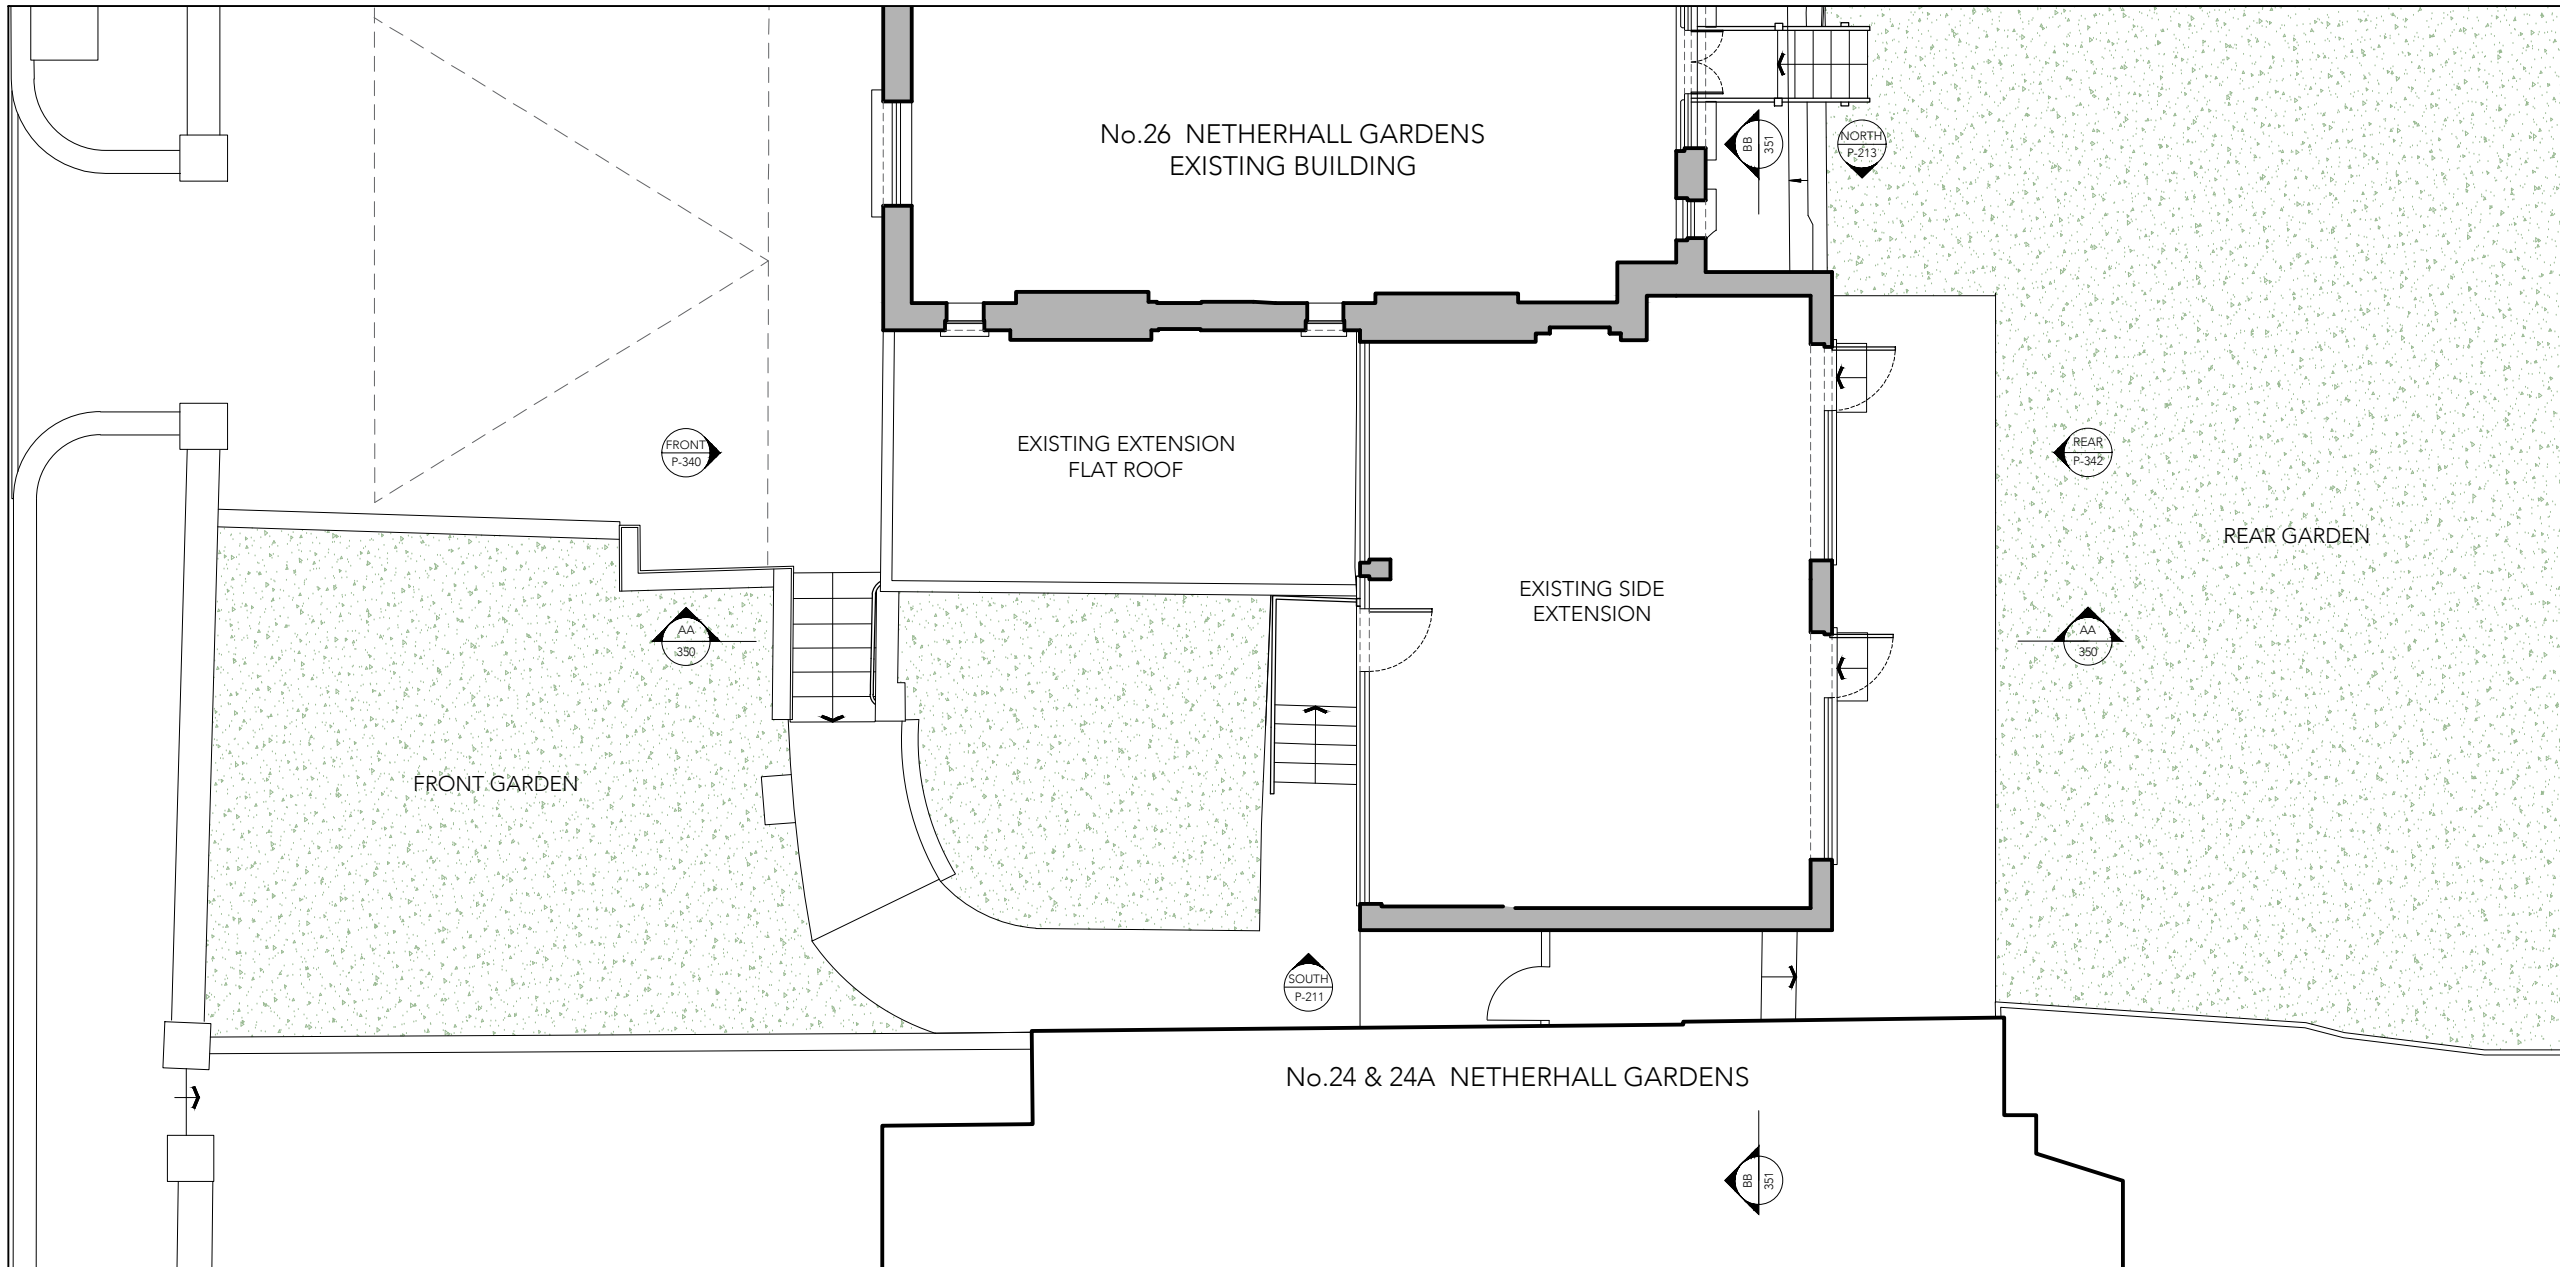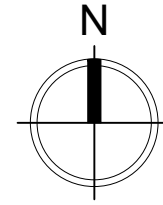

This drawing is protected under Copyright and at no time should any portion of this drawing be reproduced or copied without the permission of the Architect.
(Design Copyright Act 1968)

This drawing must not be used for purposes other than that for which it is provided. It is supplied without liability for any errors or omissions.

Drawings only to be scaled for planning application purposes, all dimensions to be checked on site. All drawings subject to Statutory Authority Approval.

Notes

No	Rev	Date
-	-	PLANNING 7.12.22

Status **PLANNING**



ARCHITECTS + INTERIOR DESIGNERS

91A - 91B HEATH STREET
LONDON NW3 6SS
Tel 020 7636 3838

INFO WWW.TG-STUDIO.CO.UK

Project 26 NETHERHALL GARDENS
NW3 5TL



Date	7.12.22	Scale @ A3	1:100
------	---------	------------	-------

Drawing EXISTING
FIRST FLOOR

Drawn by	DCF	Checked by	LG
----------	-----	------------	----

Job No.	263	Dwg No.	P-201	Rev	-
---------	-----	---------	-------	-----	---



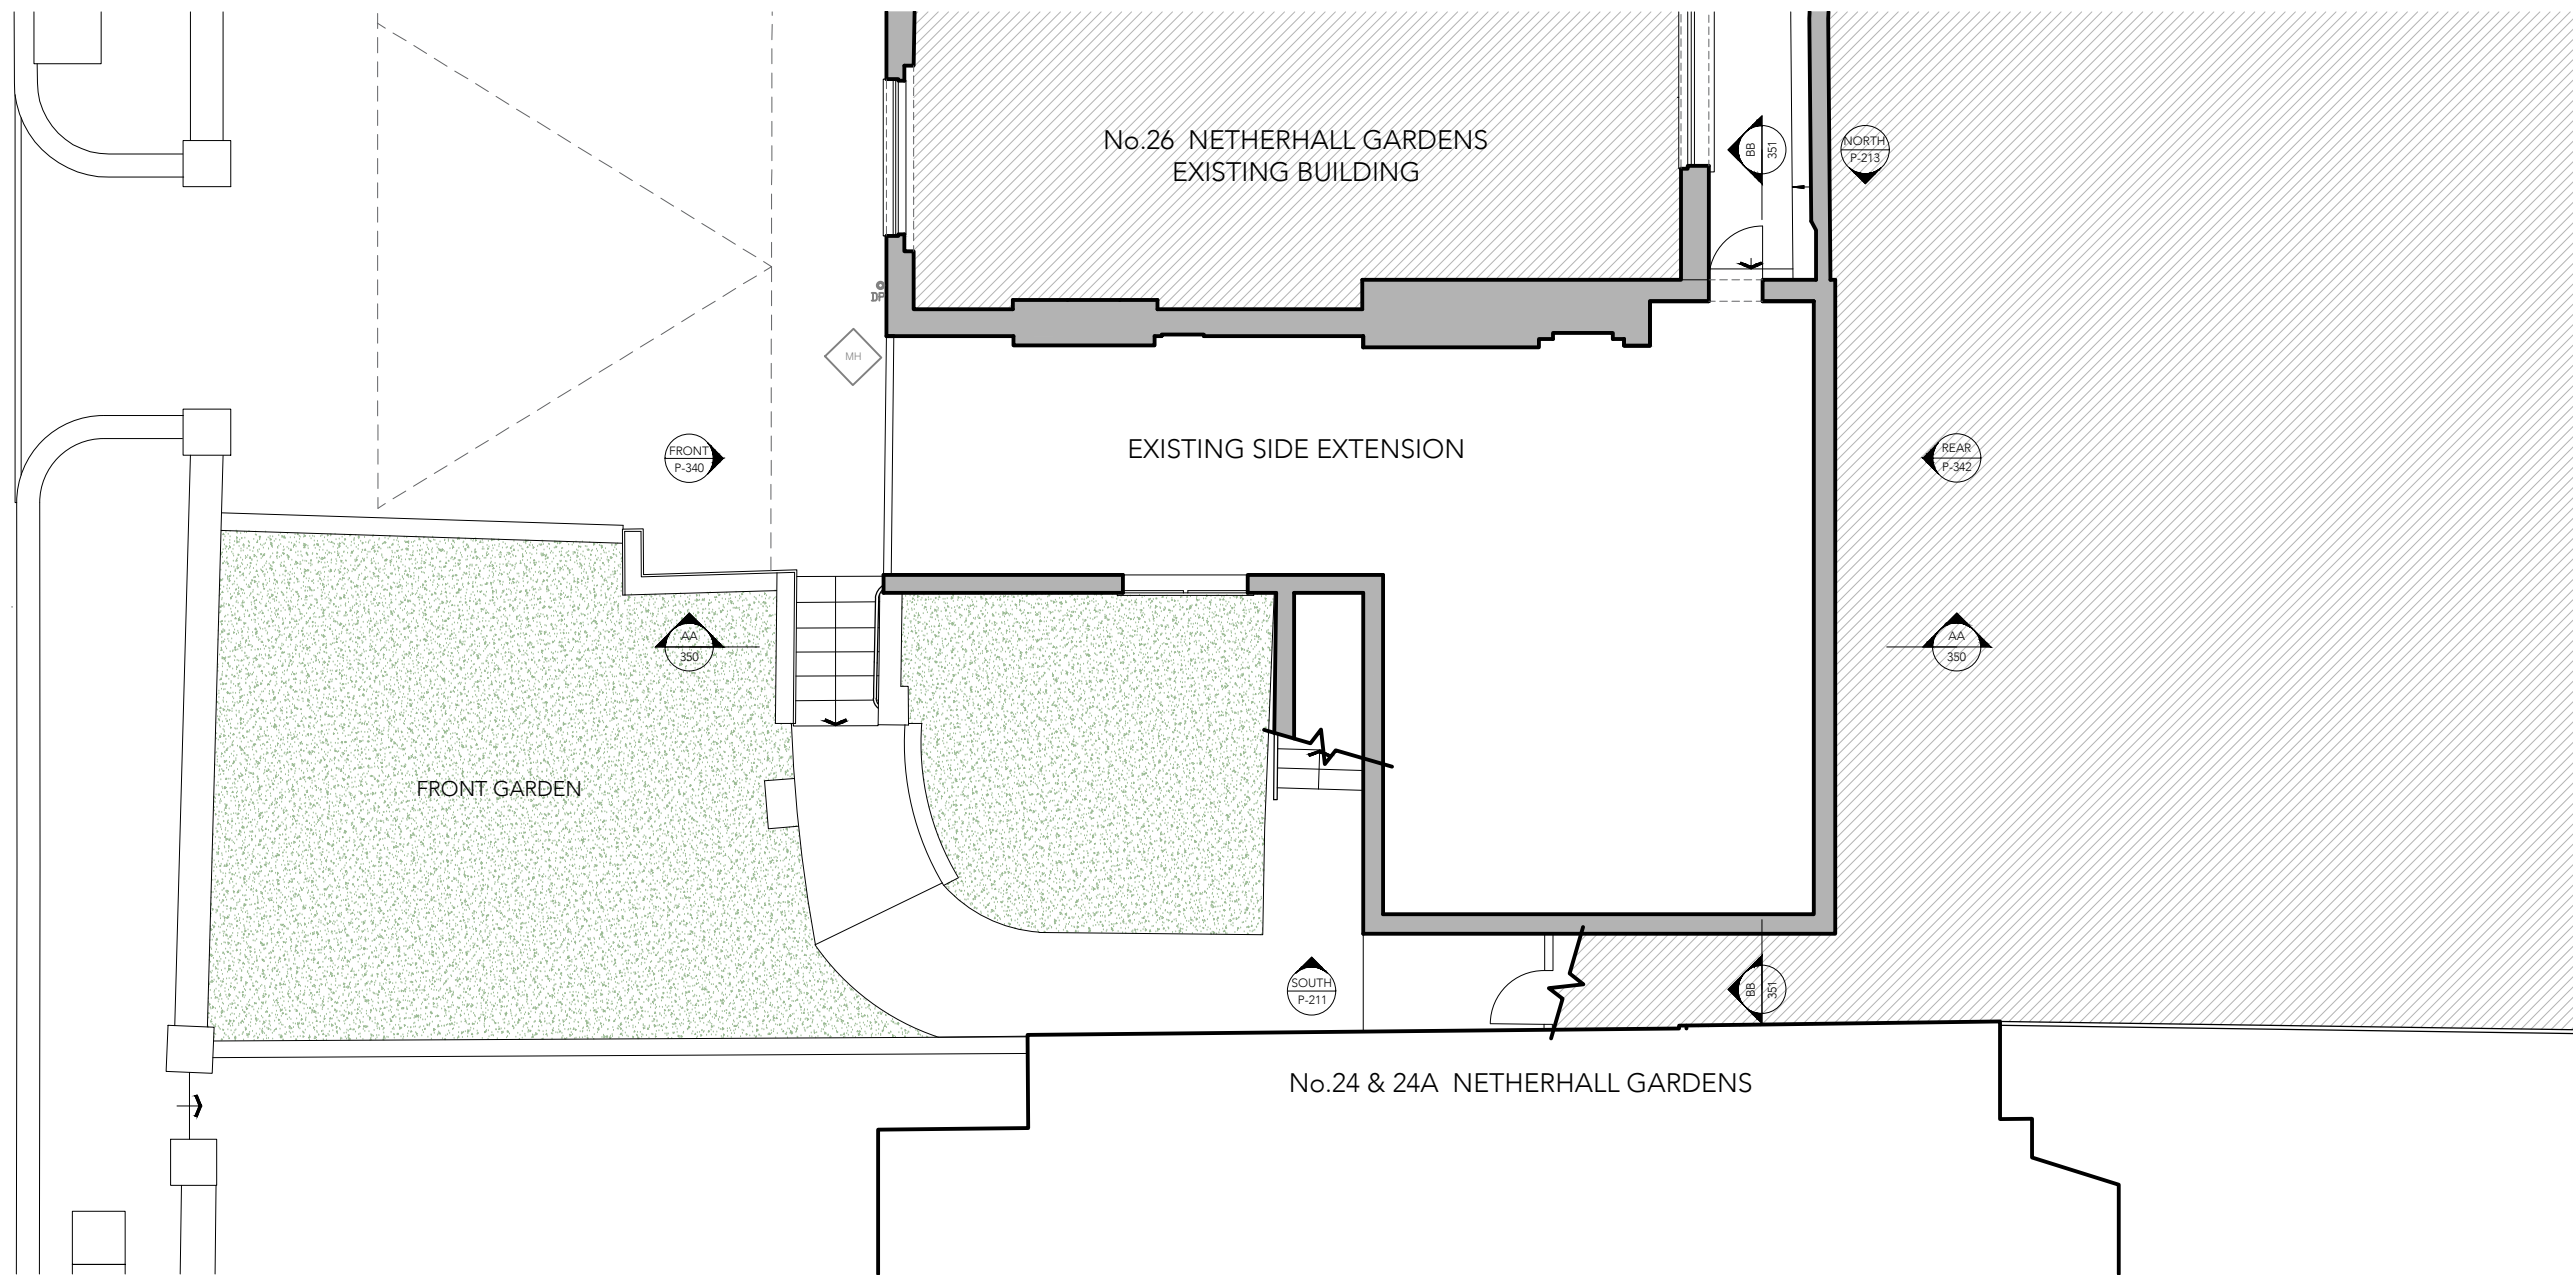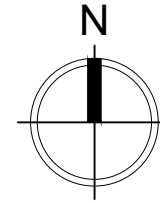

This drawing is protected under Copyright and at no time should any portion of this drawing be reproduced or copied without the permission of the Architect. (Design Copyright Act 1968)

This drawing must not be used for purposes other than that for which it is provided. It is supplied without liability for any errors or omissions.

Drawings only to be scaled for planning application purposes, all dimensions to be checked on site. All drawings subject to Statutory Authority Approval.

Notes		
1	PLANNING	19.12.22
No	Rev	Date

Status **PLANNING**





ARCHITECTS + INTERIOR DESIGNERS

91A - 91B HEATH STREET
LONDON NW3 6SS
Tel 020 7636 3838

INFO WWW.TG-STUDIO.CO.UK

Project	26 NETHERHALL GARDENS NW3 5TL		
Date	19.12.22	Scale @ A3	1:100
Drawing	EXISTING GROUND FLOOR		
Drawn by	DCF	Checked by	LG
Job No.	263	Dwg No.	P-200
		Rev	1

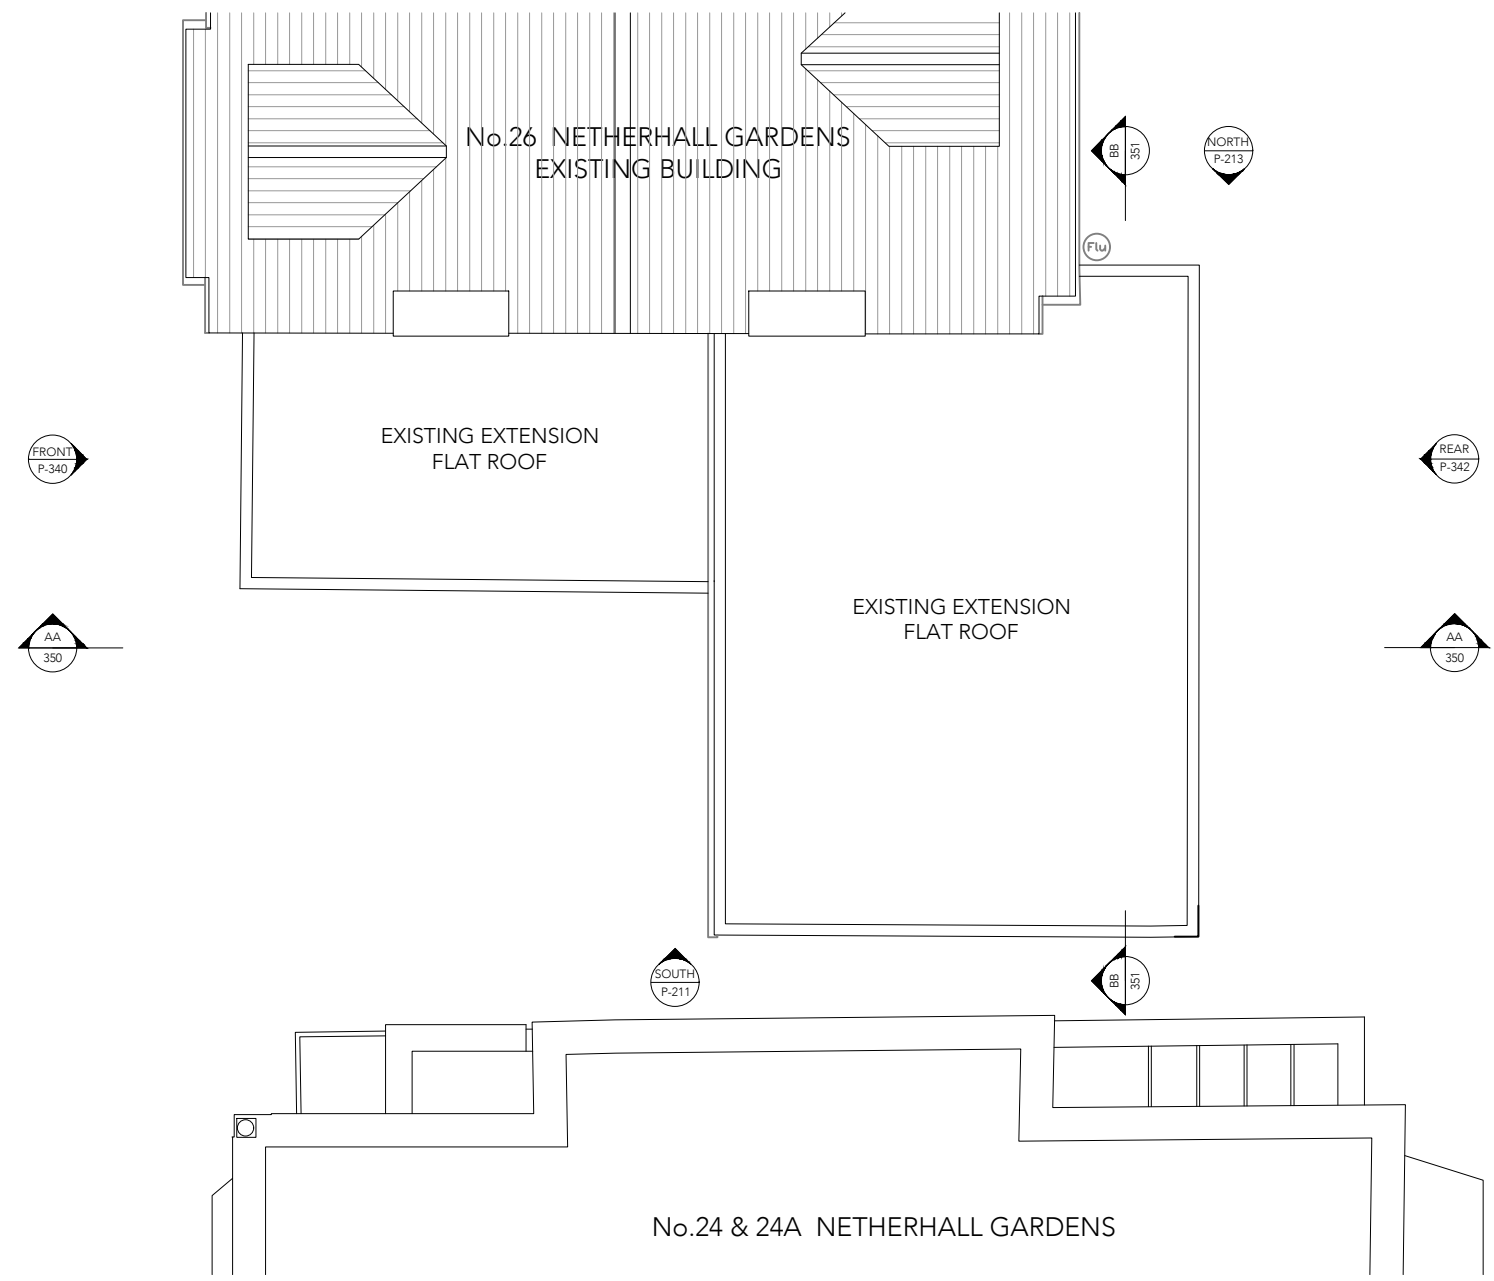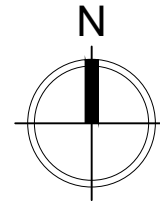

This drawing is protected under Copyright and at no time should any portion of this drawing be reproduced or copied without the permission of the Architect. (Design Copyright Act 1968)

This drawing must not be used for purposes other than that for which it is provided. It is supplied without liability for any errors or omissions.

Drawings only to be scaled for planning application purposes, all dimensions to be checked on site. All drawings subject to Statutory Authority Approval.

Notes		
No	Rev	Date
1		19.12.22

Status **PLANNING**

TG STUDIO
ARCHITECTS + INTERIOR DESIGNERS

91A - 91B HEATH STREET
LONDON NW3 6SS
Tel 020 7636 3838
INFO WWW.TG-STUDIO.CO.UK

Project	26 NETHERHALL GARDENS NW3 5TL		
Date	19.12.22	Scale @ A3	1:100
Drawing	EXISTING ROOF PLAN		
Drawn by	DCF	Checked by	LG
Job No.	263	Dwg No.	P-202
		Rev	1



This drawing is protected under Copyright and at no time should any portion of this drawing be reproduced or copied without the permission of the Architect.
(Design Copyright Act 1968)

This drawing must not be used for purposes other than that for which it is provided. It is supplied without liability for any errors or omissions.

Drawings only to be scaled for planning application purposes, all dimensions to be checked on site. All drawings subject to Statutory Authority Approval.

Notes	
1	PLANNING 19.12.22
No Rev	Date

Status **PLANNING**



ARCHITECTS + INTERIOR DESIGNERS

91A - 91B HEATH STREET
LONDON NW3 6SS
Tel 020 7636 3838

INFO WWW.TG-STUDIO.CO.UK


Project **26 NETHERHALL GARDENS
NW3 5TL**

Date	19.12.22	Scale @ A3	1:100
------	----------	------------	-------

Drawing **EXISTING
REAR ELEVATION
EAST**

Drawn by	DCF	Checked by	LG
----------	-----	------------	----

Job No.	263	Dwg No.	P-212	Rev	1
---------	-----	---------	-------	-----	---

 



This drawing is protected under Copyright and at no time should any portion of this drawing be reproduced or copied without the permission of the Architect. (Design Copyright Act 1968)

This drawing must not be used for purposes other than that for which it is provided. It is supplied without liability for any errors or omissions.

Drawings only to be scaled for planning application purposes, all dimensions to be checked on site. All drawings subject to Statutory Authority Approval.

Notes		
1	PLANNING	19.12.22
No	Rev	Date

Status **PLANNING**



ARCHITECTS + INTERIOR DESIGNERS

91A - 91B HEATH STREET
LONDON NW3 6SS
Tel 020 7636 3838

INFO WWW.TG-STUDIO.CO.UK

Project **26 NETHERHALL GARDENS
NW3 5TL**

Date **19.12.22** Scale @ **A3** **1:100**


Drawing **EXISTING
FRONT ELEVATION**

Drawn by **DCF** Checked by **LG**

Job No. **263** Dwg No. **P-210** Rev **1**



26 NETHERHALL GARDENS

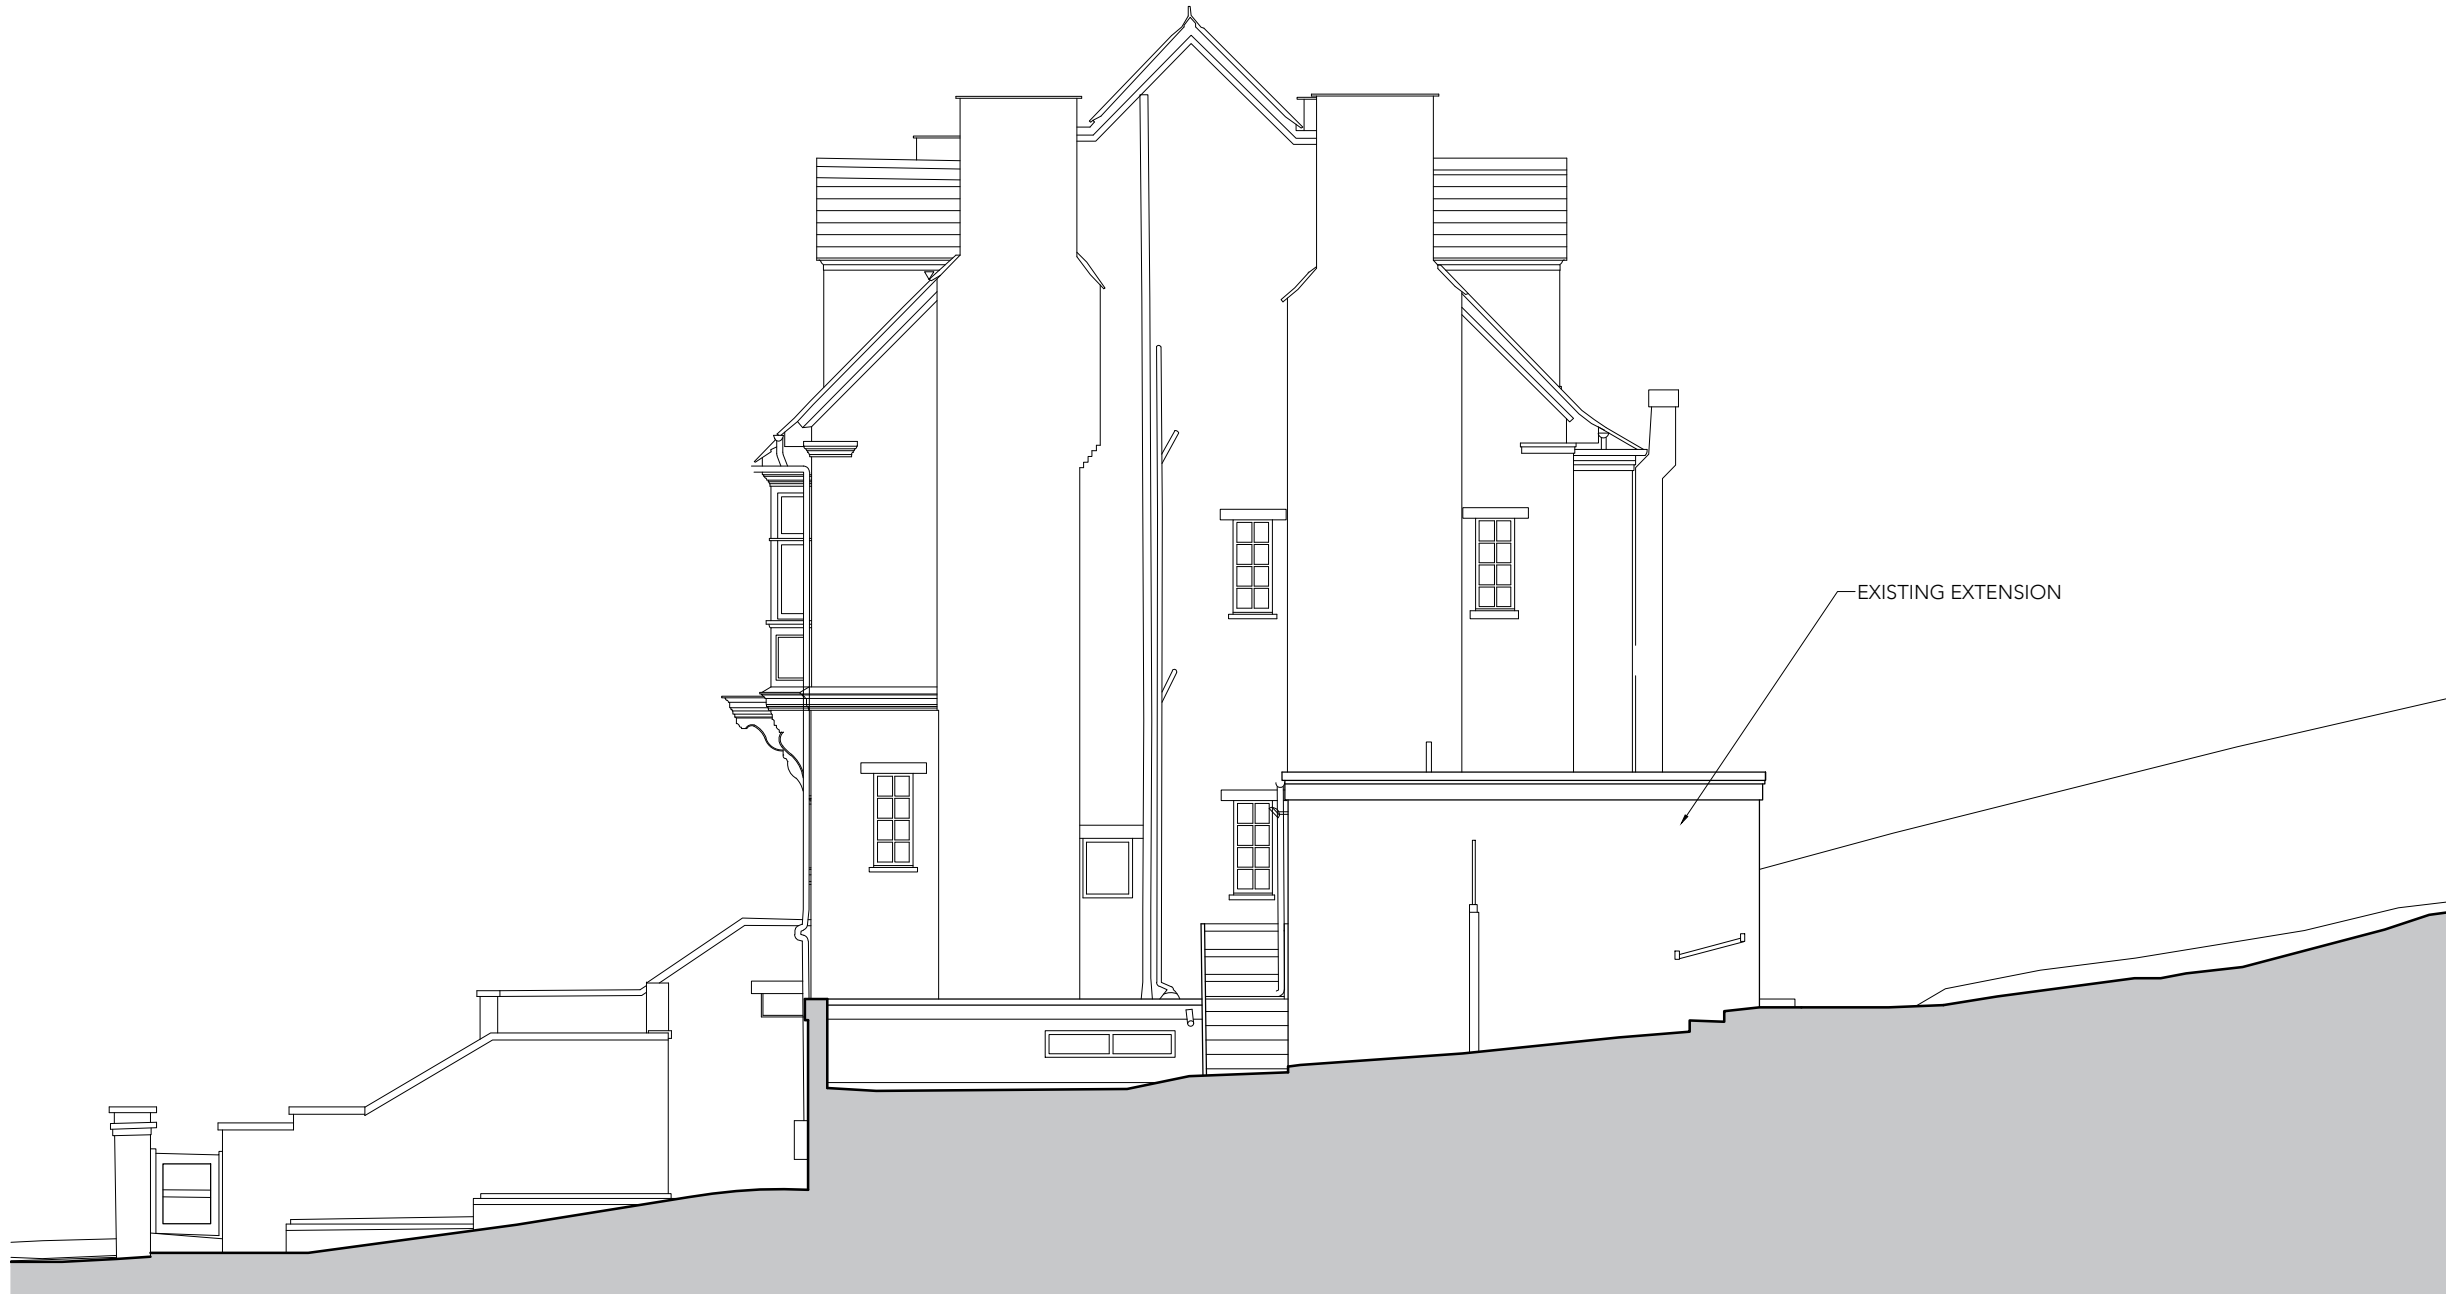

This drawing is protected under Copyright and at no time should any portion of this drawing be reproduced or copied without the permission of the Architect.
(Design Copyright Act 1968)

This drawing must not be used for purposes other than that for which it is provided. It is supplied without liability for any errors or omissions.

Drawings only to be scaled for planning application purposes, all dimensions to be checked on site. All drawings subject to Statutory Authority Approval.

Notes		
No	Rev	Date
1	PLANNING	19.12.22

Status **PLANNING**



ARCHITECTS + INTERIOR DESIGNERS

91A - 91B HEATH STREET
LONDON NW3 6SS
Tel 020 7636 3838

INFO WWW.TG-STUDIO.CO.UK


Project 26 NETHERHALL GARDENS
NW3 5TL

Date	19.12.22	Scale @ A3	1:100
------	----------	------------	-------

Drawing EXISTING
SIDE ELEVATION
SOUTH

Drawn by	DCF	Checked by	LG
----------	-----	------------	----

Job No.	263	Dwg No.	P-211	Rev	1
---------	-----	---------	-------	-----	---

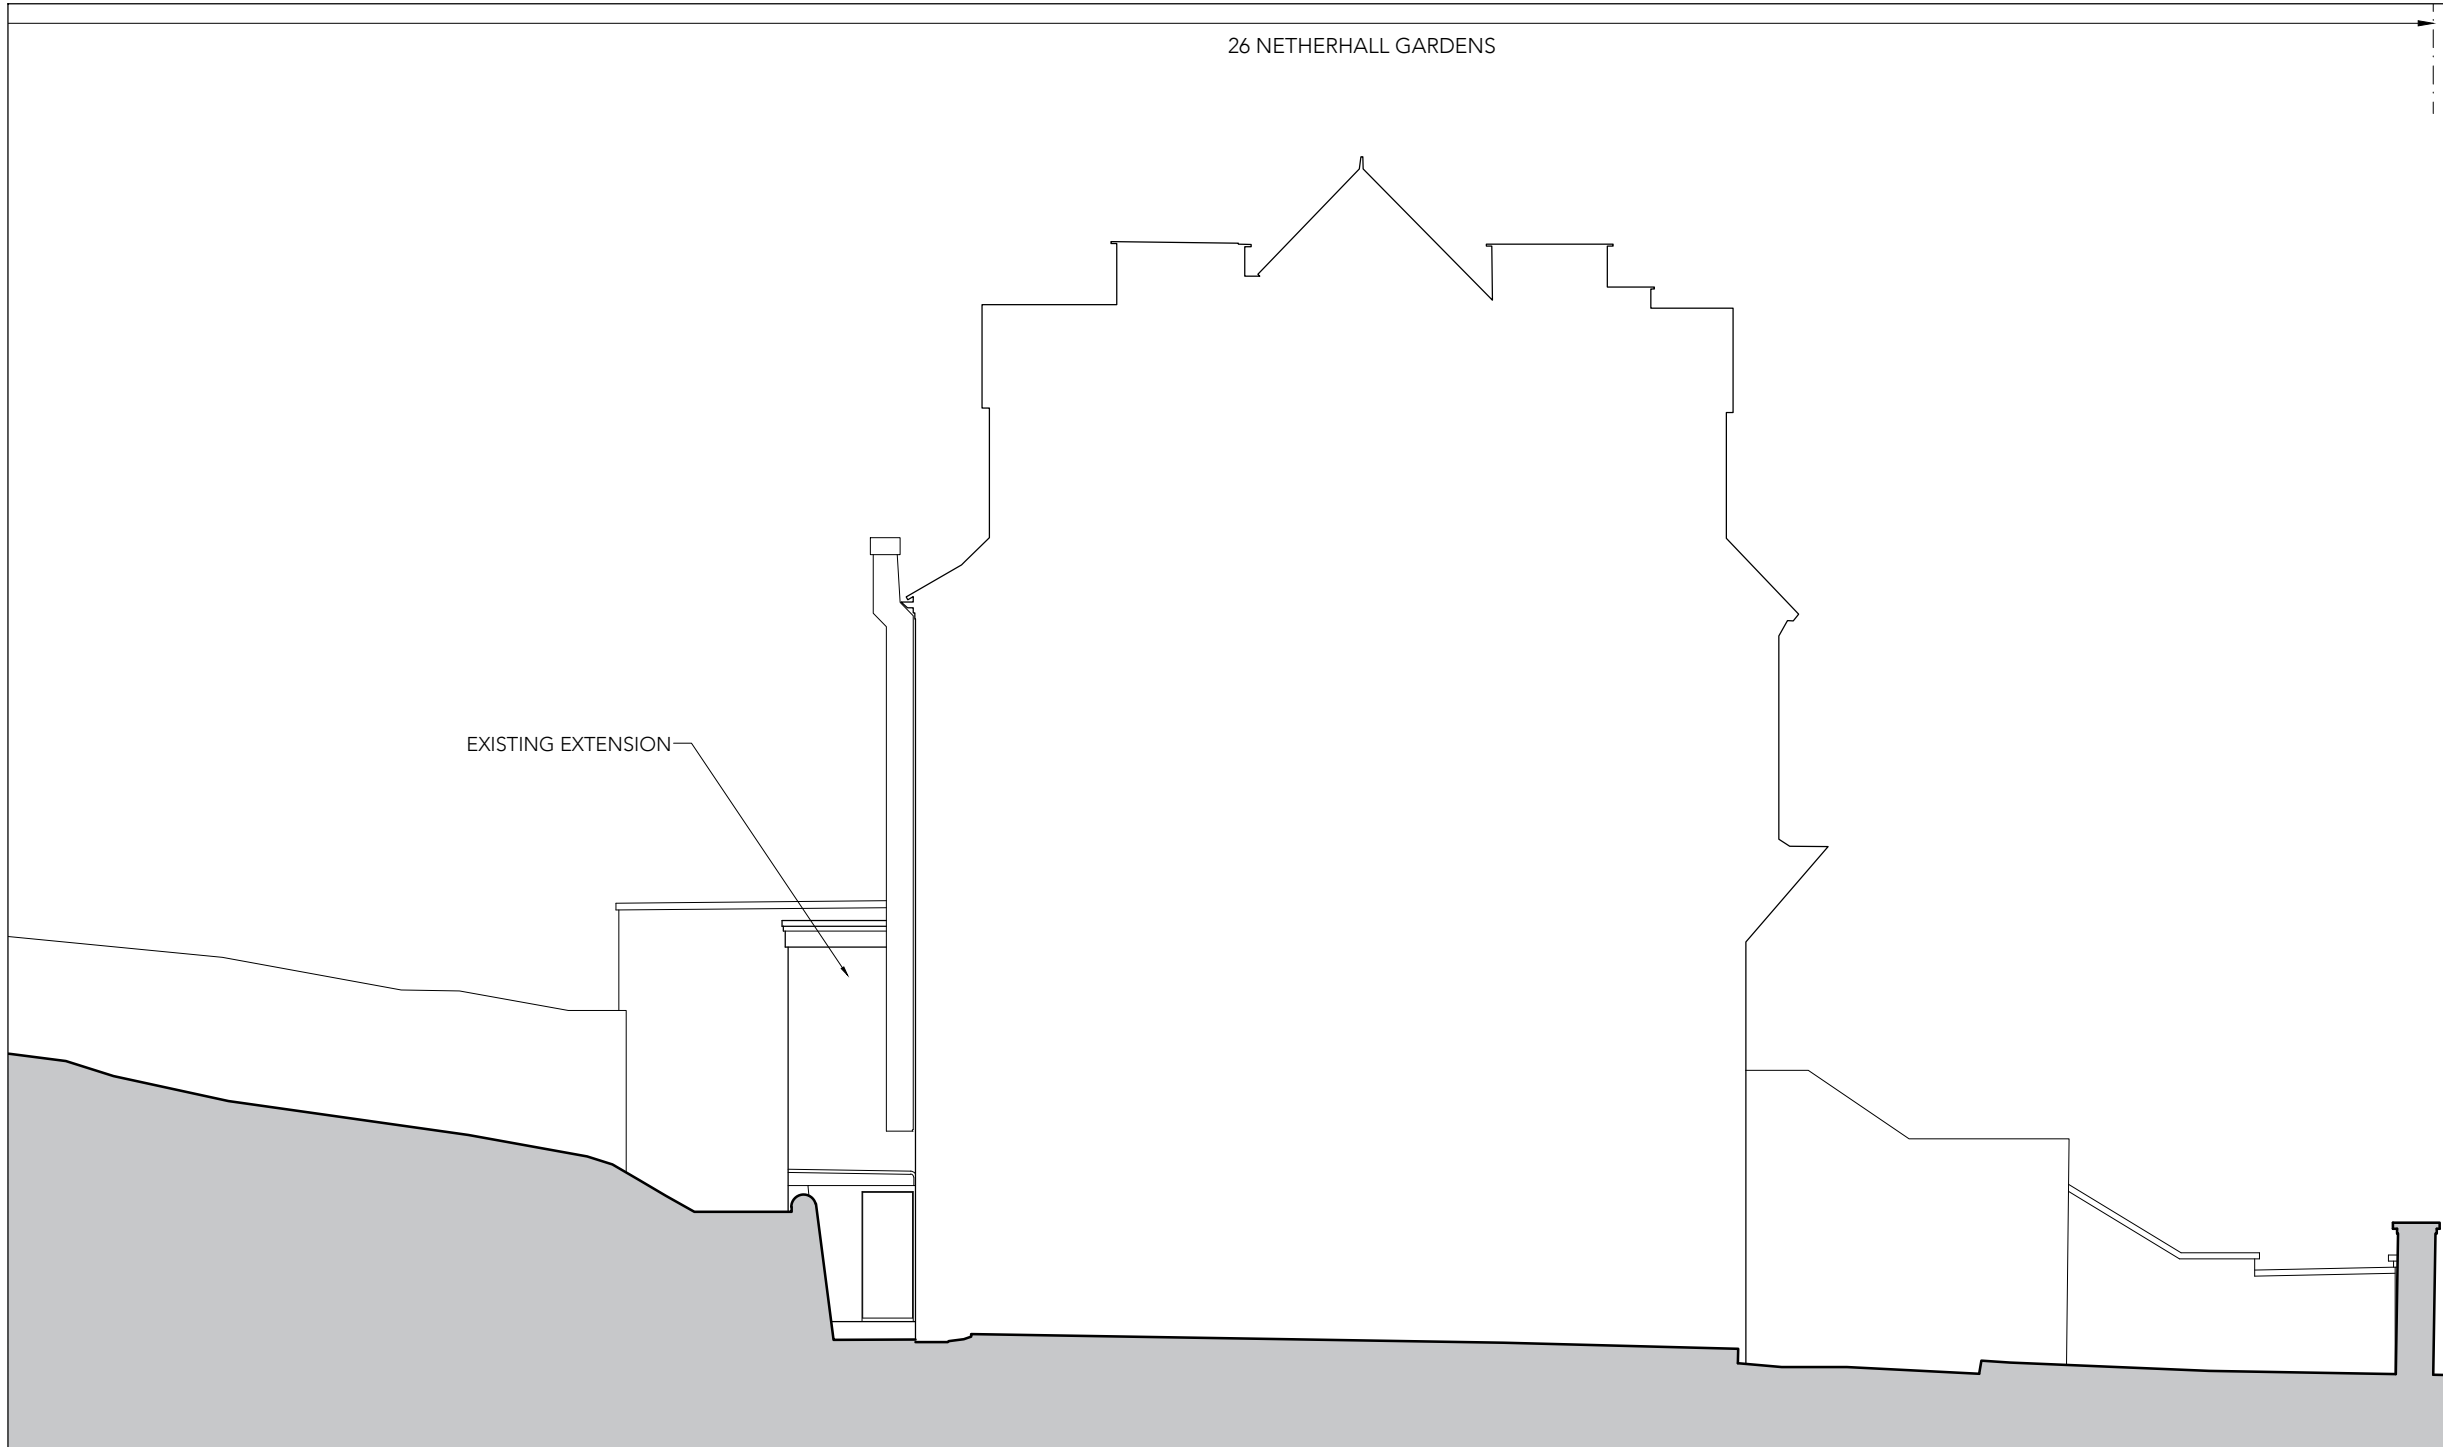

26 NETHERHALL GARDENS

EXISTING EXTENSION



This drawing is protected under Copyright and at no time should any portion of this drawing be reproduced or copied without the permission of the Architect.
(Design Copyright Act 1968)

This drawing must not be used for purposes other than that for which it is provided. It is supplied without liability for any errors or omissions.

Drawings only to be scaled for planning application purposes, all dimensions to be checked on site. All drawings subject to Statutory Authority Approval.

Notes

No	Rev	Date
1		19.12.22

Status
PLANNING



ARCHITECTS + INTERIOR DESIGNERS

91A - 91B HEATH STREET
LONDON NW3 6SS
Tel 020 7636 3838

INFO WWW.TG-STUDIO.CO.UK

Project
26 NETHERHALL GARDENS
NW3 5TL

Date
19.12.22

Scale @ A3
1:100

Drawing
EXISTING
SIDE ELEVATION
NORTH

Drawn by
DCF

Checked by
LG

Job No.
263

Dwg No.
P-213

Rev
1