

This drawing is protected under Copyright and at no time should any portion of this drawing be reproduced or copied without the permission of the Architect. (Design Copyright Act 1968)

This drawing must not be used for purposes other than that for which it is provided. It is supplied without liability for any errors or omissions.

Drawings only to be scaled for planning application purposes, all dimensions to be checked on site. All drawings subject to Statutory Authority Approval.

Notes	
-------	--

No	1	PLANNING	19.12.22
Rev			Date

Status
PLANNING





ARCHITECTS + INTERIOR DESIGNERS

91A - 91B HEATH STREET
LONDON NW3 6SS
Tel 020 7636 3838

INFO WWW.TG-STUDIO.CO.UK

Project	26 NETHERHALL GARDENS NW3 5TL		
Date	19.12.22	Scale @ A3	1:200
Drawing	SITE PLAN EXISTING		
Drawn by	DCF	Checked by	TG
Job No.	263	Dwg No.	P-120
		Rev	1

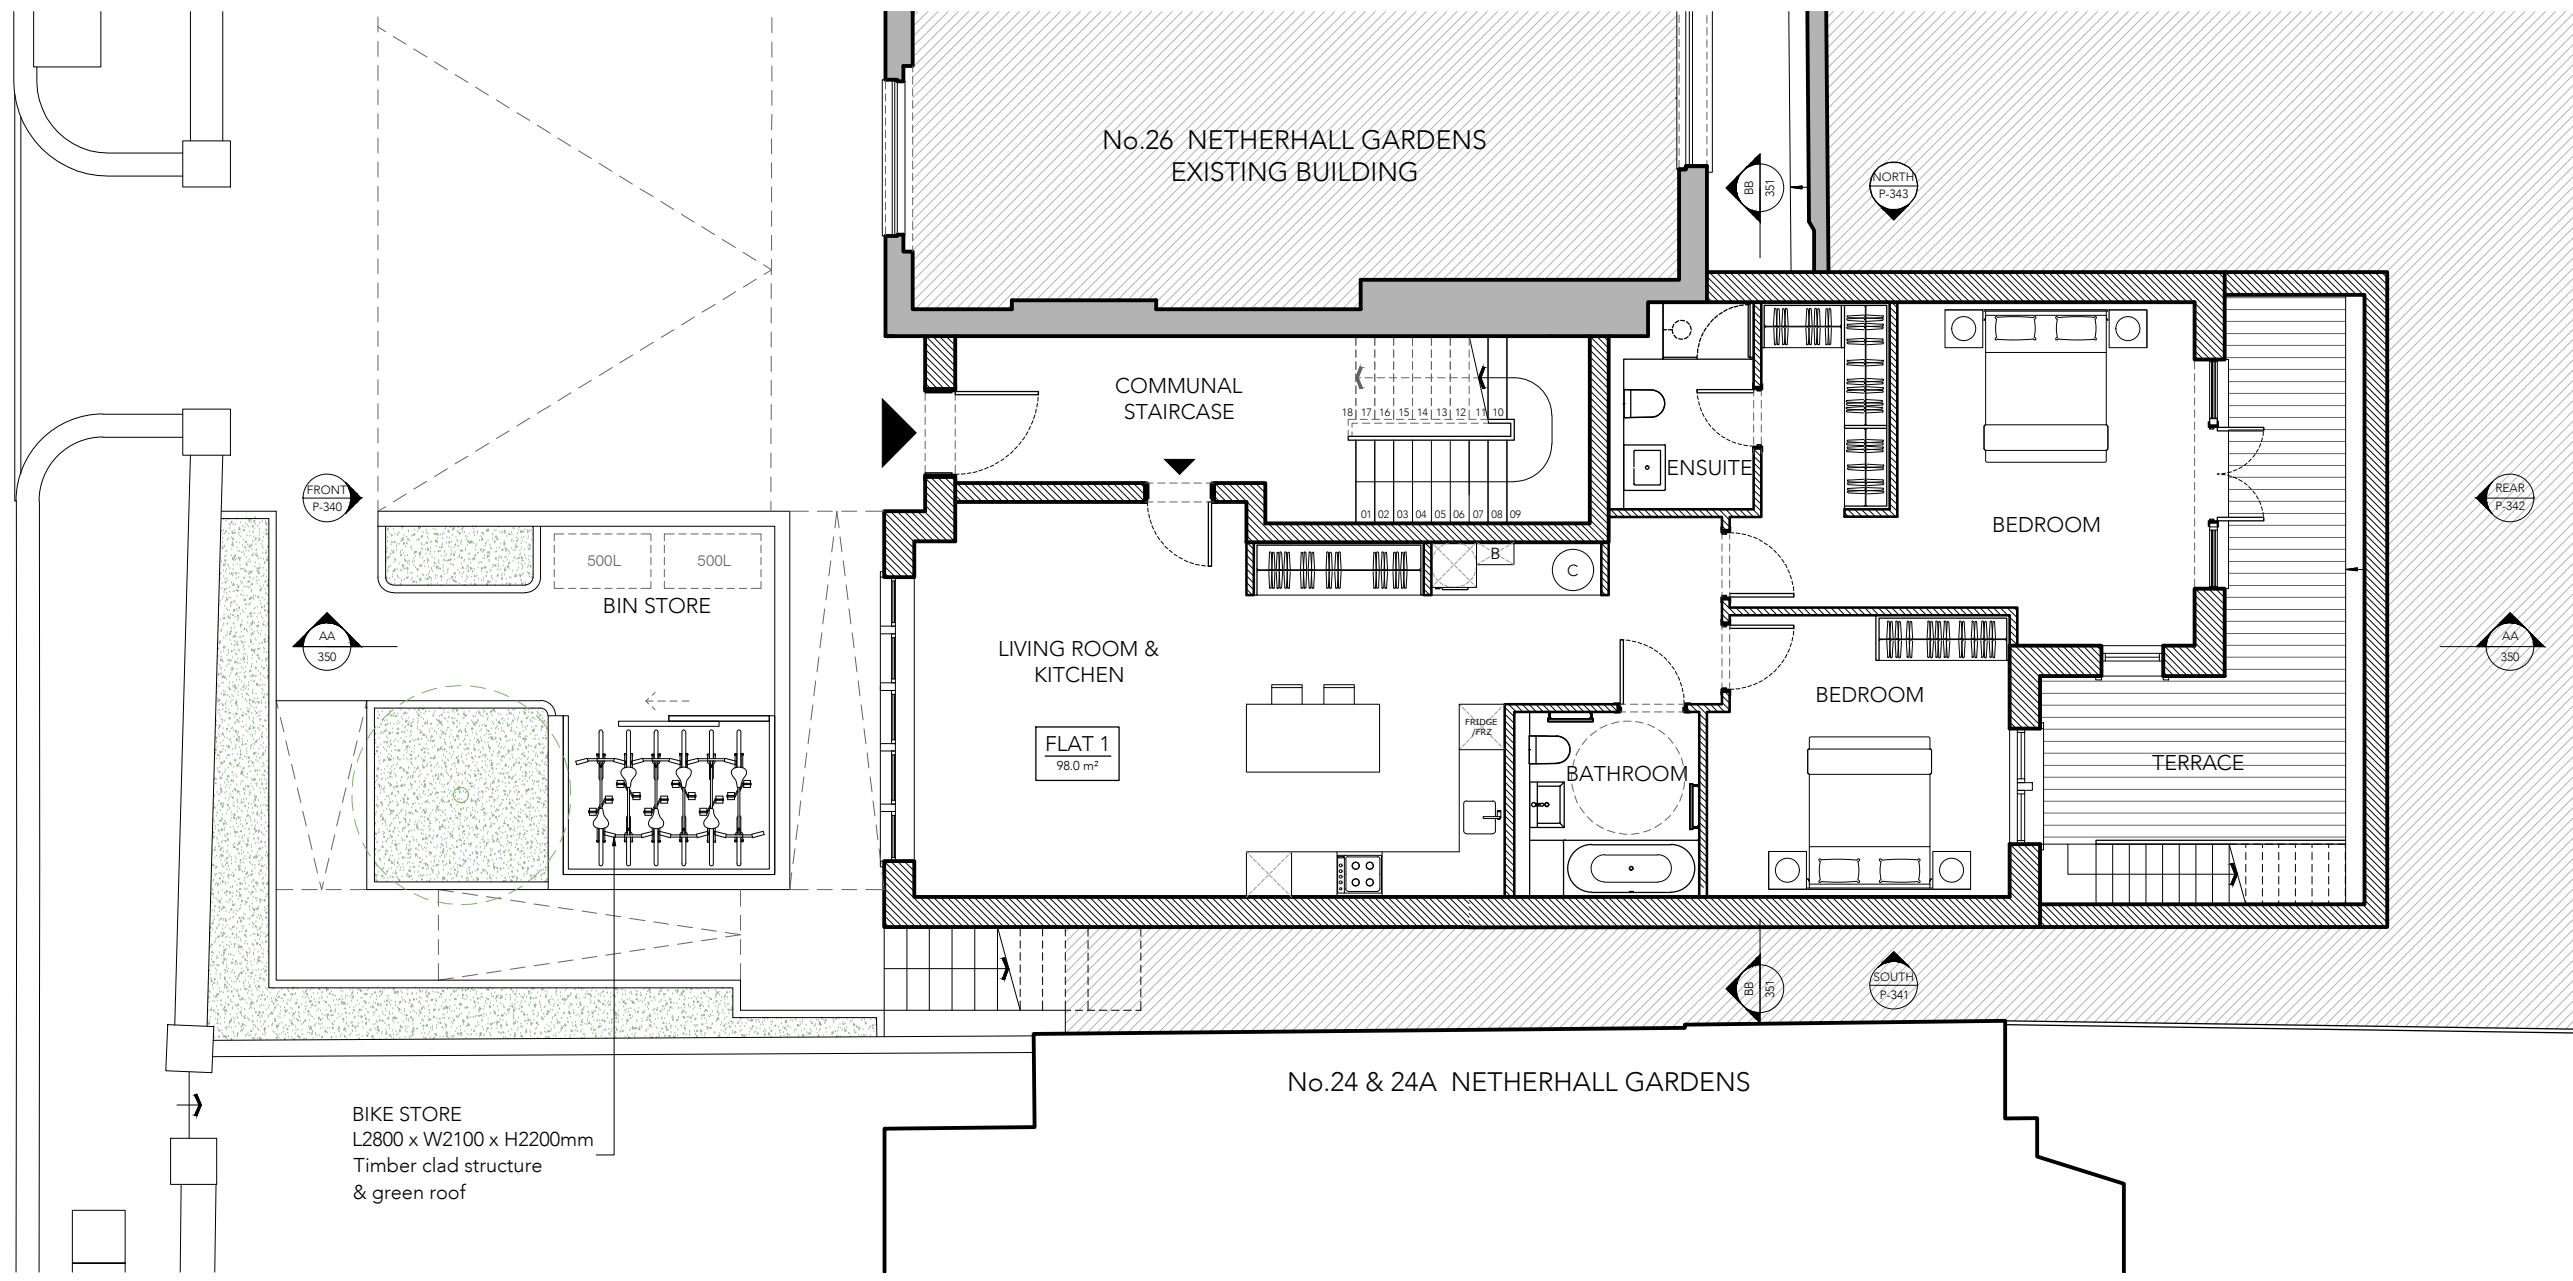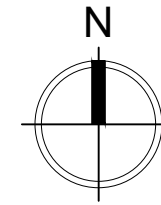

This drawing is protected under Copyright and at no time should any portion of this drawing be reproduced or copied without the permission of the Architect. (Design Copyright Act 1968)

This drawing must not be used for purposes other than that for which it is provided. It is supplied without liability for any errors or omissions.

Drawings only to be scaled for planning application purposes, all dimensions to be checked on site. All drawings subject to Statutory Authority Approval.

Notes		
1	PLANNING	19.12.22
No	Rev	Date

Status **PLANNING**



ARCHITECTS + INTERIOR DESIGNERS



91A - 91B HEATH STREET
LONDON NW3 6SS
Tel 020 7636 3838

INFO WWW.TG-STUDIO.CO.UK

Project **26 NETHERHALL GARDENS
NW3 5TL**

Date	19.12.22	Scale @ A3	1:100
Drawing	PROPOSED PLAN GROUND FLOOR		
Drawn by	DCF	Checked by	LG
Job No.	263	Dwg No.	P-300
		Rev	1



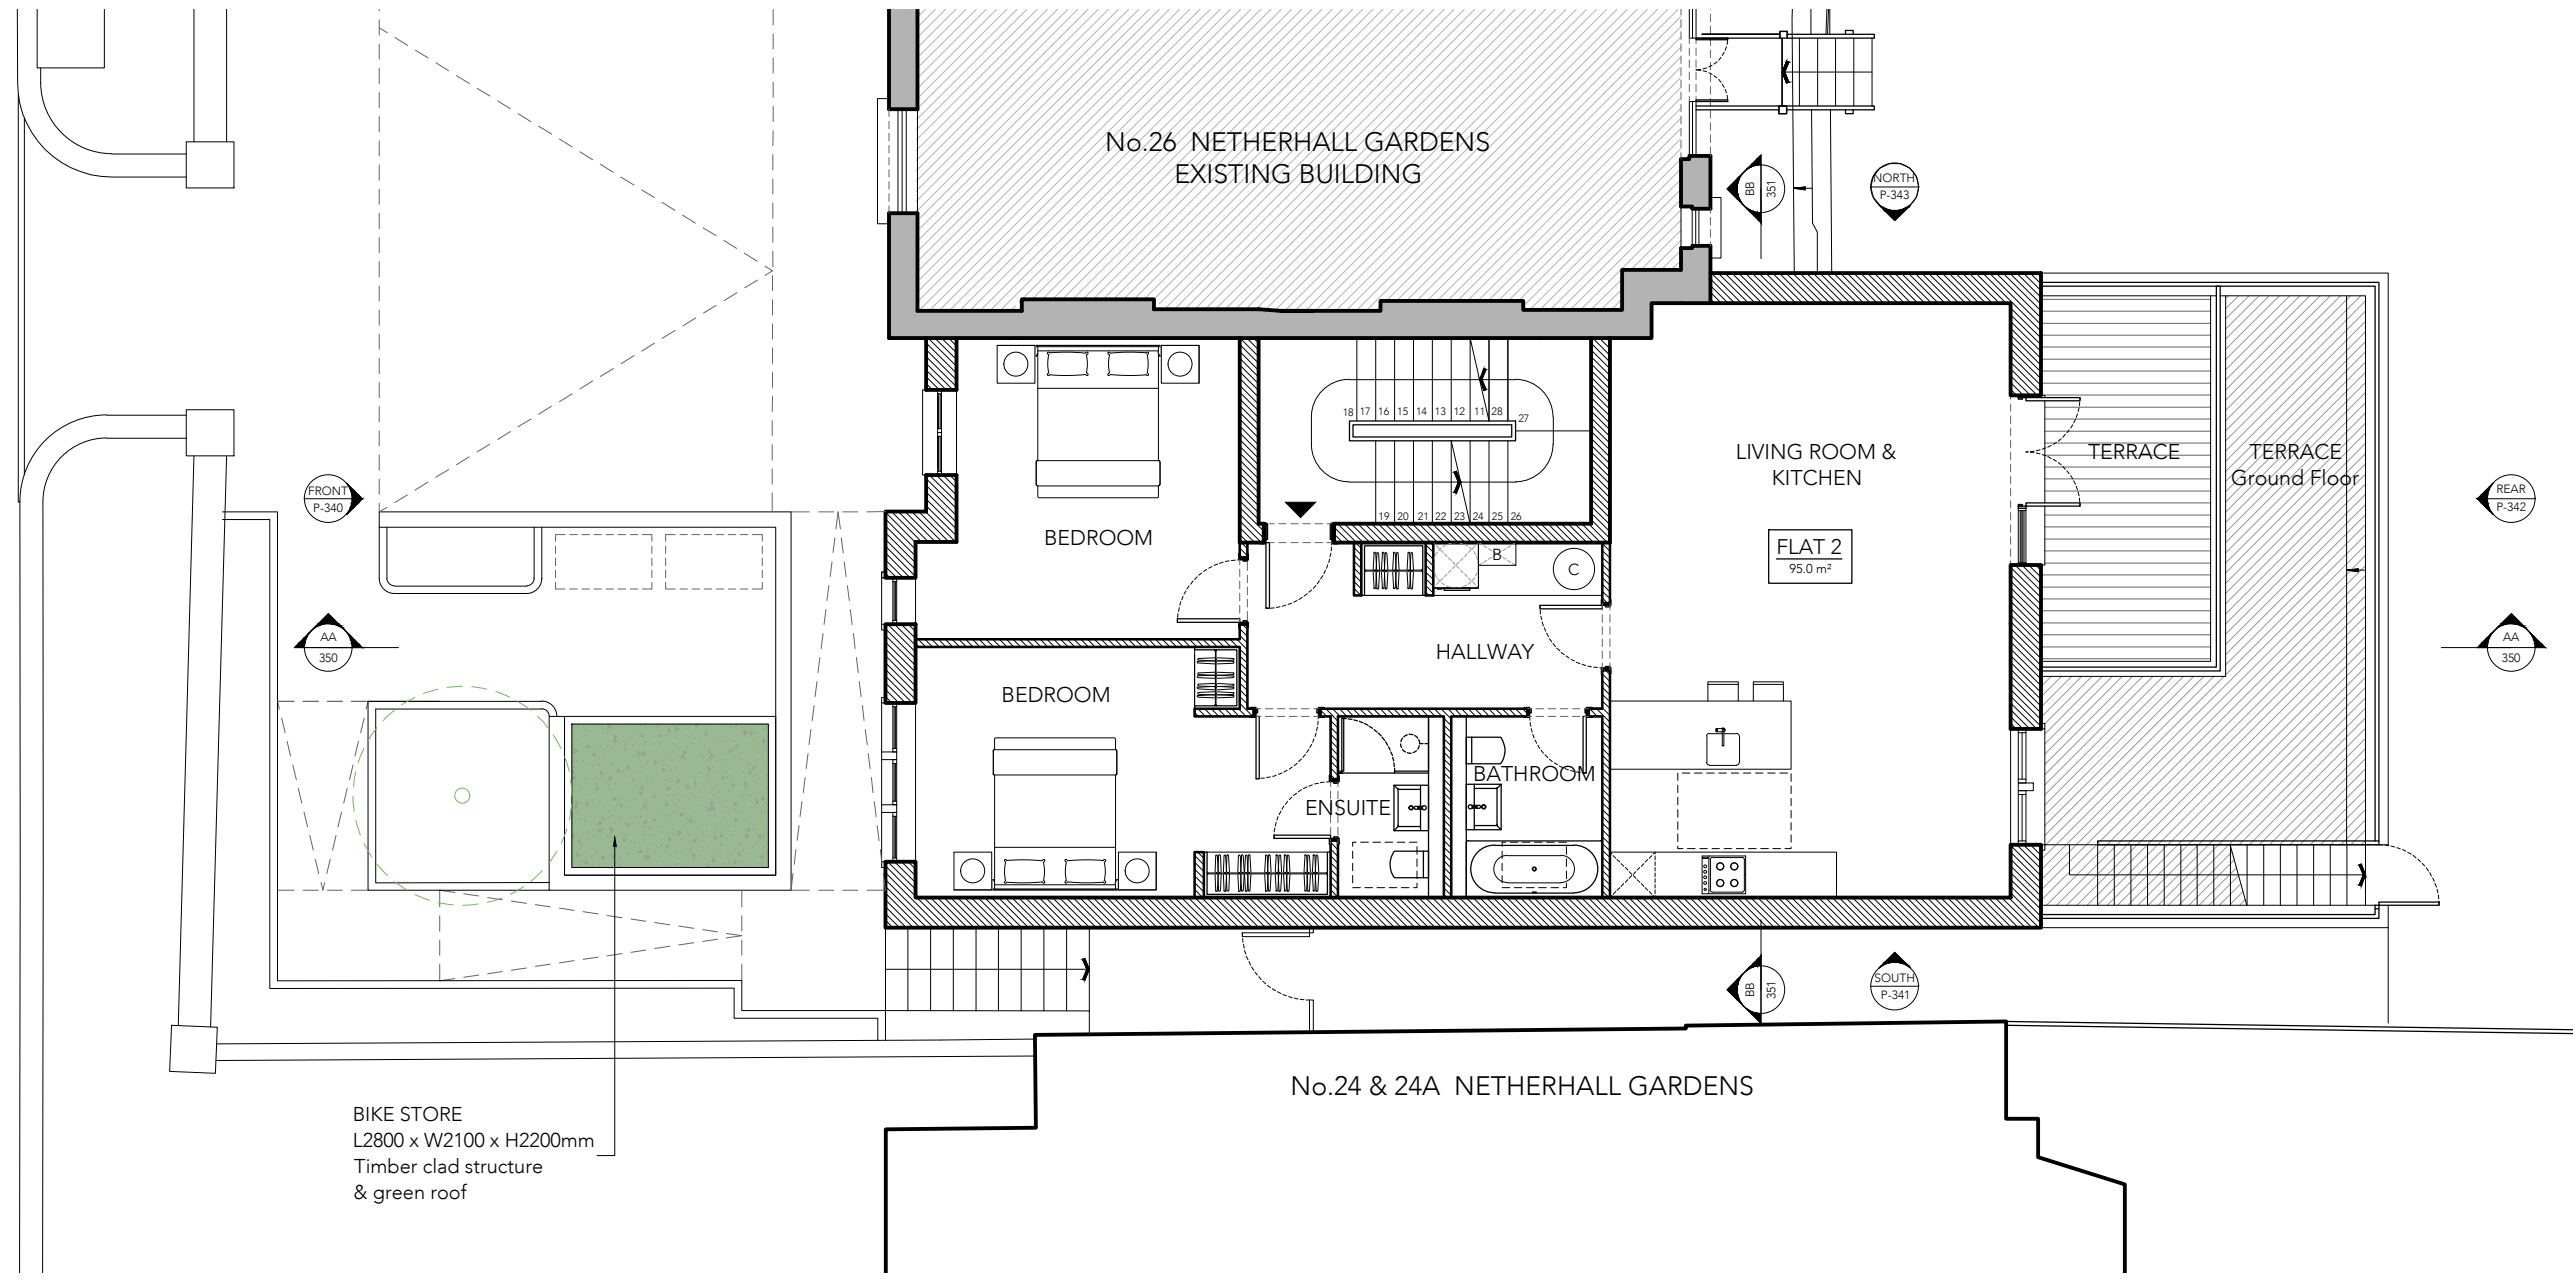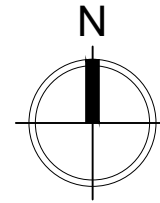

BIKE STORE
L2800 x W2100 x H2200mm
Timber clad structure
& green roof

No.26 NETHERHALL GARDENS
EXISTING BUILDING

LIVING ROOM &
KITCHEN

FLAT 2
95.0 m²

BEDROOM

HALLWAY

BEDROOM

ENSUITE

BATHROOM

TERRACE

TERRACE
Ground Floor

No.24 & 24A NETHERHALL GARDENS



This drawing is protected under Copyright and at no time should any portion of this drawing be reproduced or copied without the permission of the Architect. (Design Copyright Act 1968)

This drawing must not be used for purposes other than that for which it is provided. It is supplied without liability for any errors or omissions.

Drawings only to be scaled for planning application purposes, all dimensions to be checked on site. All drawings subject to Statutory Authority Approval.

Notes		
1	PLANNING	19.12.22
No	Rev	Date

Status **PLANNING**




ARCHITECTS + INTERIOR DESIGNERS

91A - 91B HEATH STREET
LONDON NW3 6SS
Tel 020 7636 3838

INFO WWW.TG-STUDIO.CO.UK

Project	26 NETHERHALL GARDENS NW3 5TL		
Date	19.12.22	Scale @ A3	1:100
Drawing	PROPOSED PLAN FIRST FLOOR		
Drawn by	DCF	Checked by	LG
Job No.	263	Dwg No.	P-301
		Rev	1

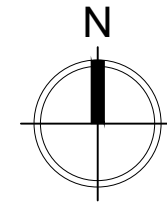

This drawing is protected under Copyright and at no time should any portion of this drawing be reproduced or copied without the permission of the Architect.
(Design Copyright Act 1968)

This drawing must not be used for purposes other than that for which it is provided. It is supplied without liability for any errors or omissions.

Drawings only to be scaled for planning application purposes, all dimensions to be checked on site. All drawings subject to Statutory Authority Approval.

Notes

No	Rev	Date
1		19.12.22

Status
PLANNING



ARCHITECTS + INTERIOR DESIGNERS

91A - 91B HEATH STREET
LONDON NW3 6SS
Tel 020 7636 3838

INFO WWW.TG-STUDIO.CO.UK


Project
26 NETHERHALL GARDENS
NW3 5TL


Date
19.12.22
Scale @ A3
1:100

Drawing
PROPOSED PLAN
SECOND FLOOR

Drawn by
DCF
Checked by
LG

Job No.
263
Dwg No.
P-302
Rev
1


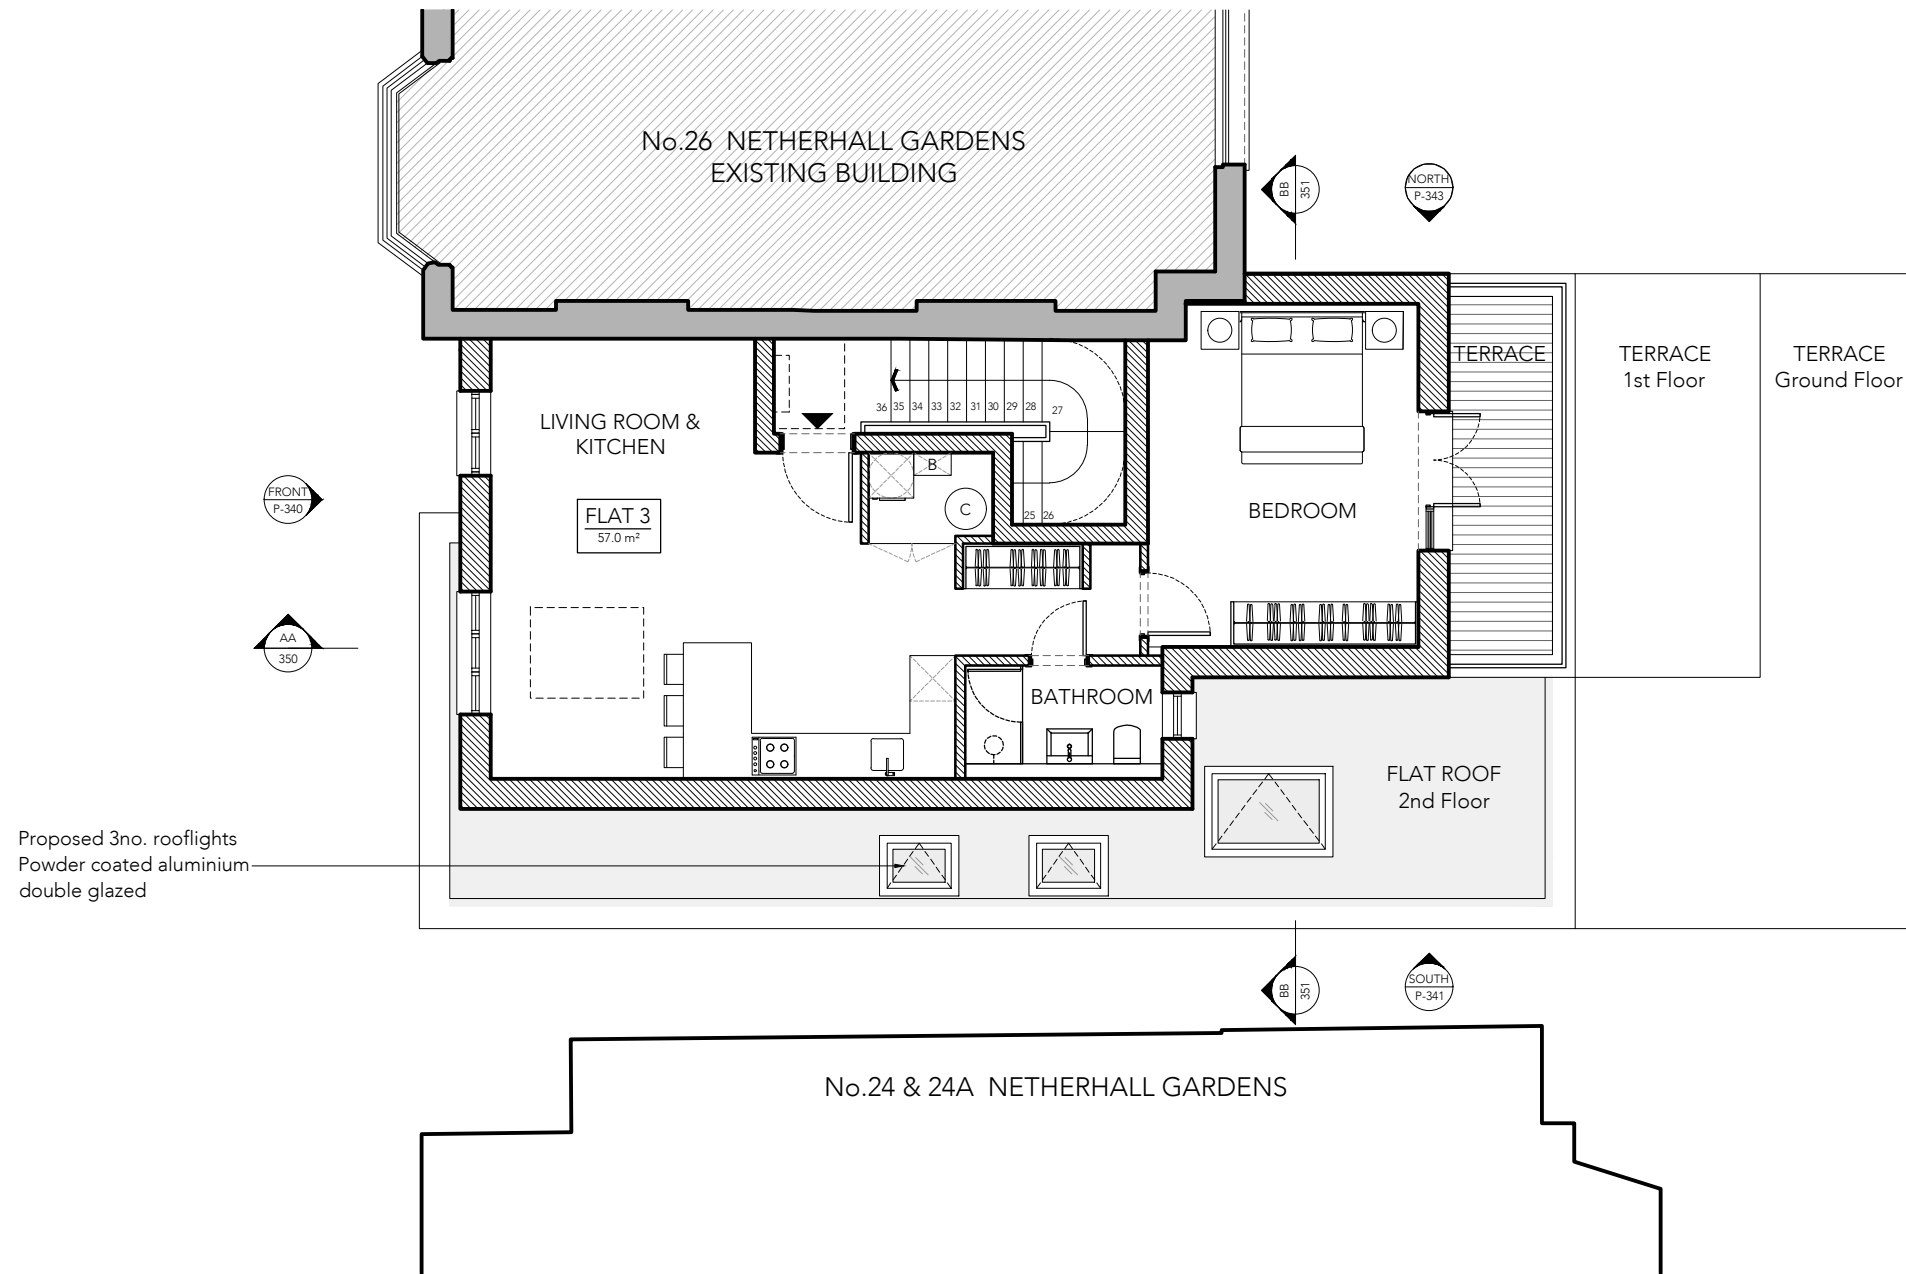


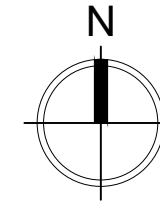

This drawing is protected under Copyright and at no time should any portion of this drawing be reproduced or copied without the permission of the Architect. (Design Copyright Act 1968)

This drawing must not be used for purposes other than that for which it is provided. It is supplied without liability for any errors or omissions.

Drawings only to be scaled for planning application purposes, all dimensions to be checked on site. All drawings subject to Statutory Authority Approval.

 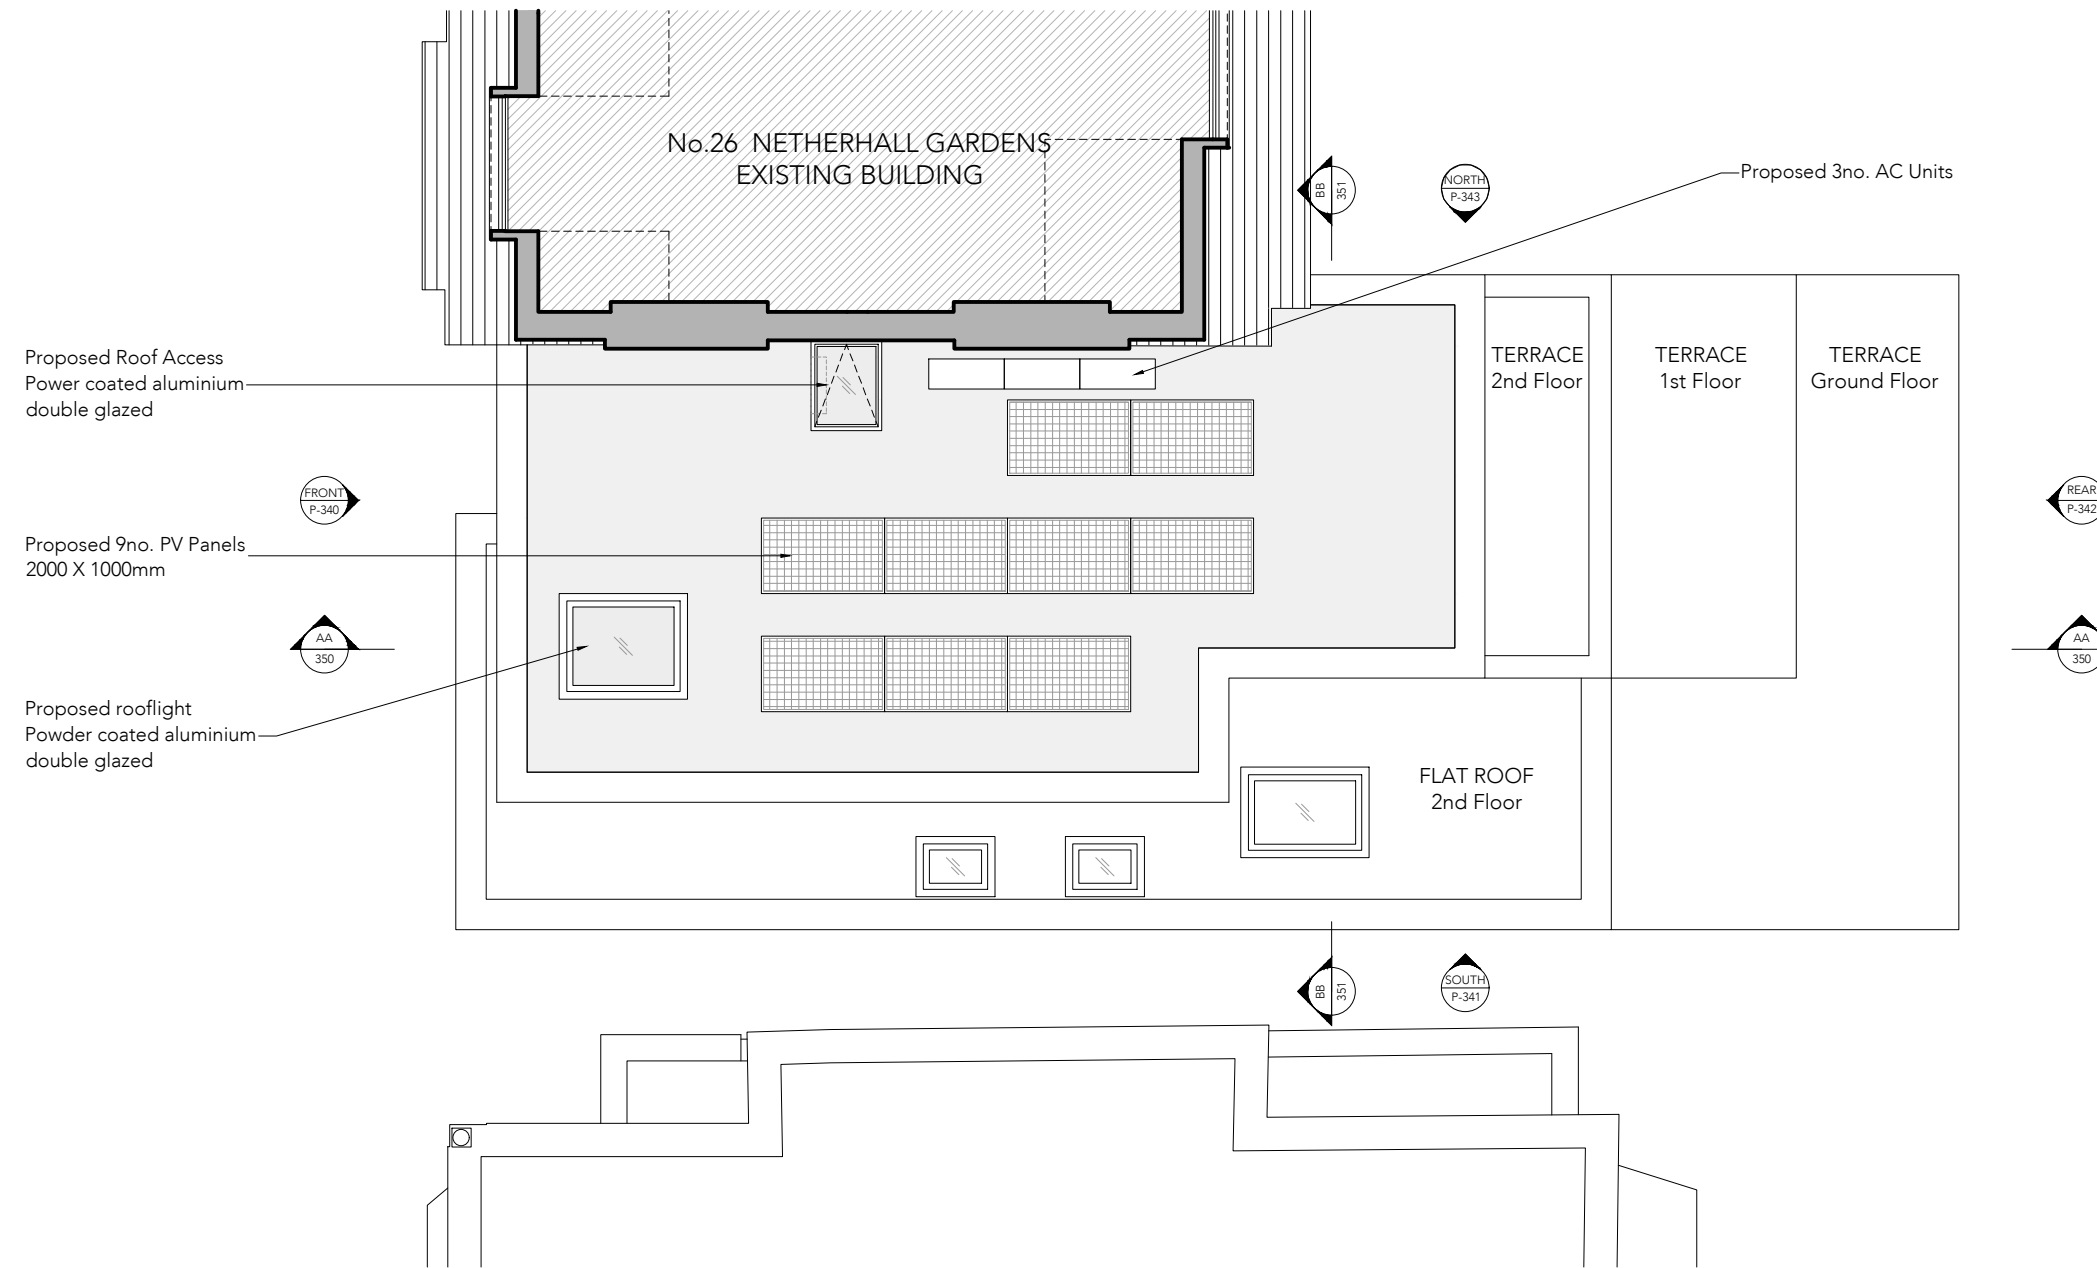

Notes		
No	Rev	Date
1		19.12.22

Status **PLANNING**



ARCHITECTS + INTERIOR DESIGNERS

91A - 91B HEATH STREET
LONDON NW3 6SS
Tel 020 7636 3838

INFO WWW.TG-STUDIO.CO.UK

Project	26 NETHERHALL GARDENS NW3 5TL		
Date	19.12.22	Scale @ A3	1:100
Drawing	PROPOSED ROOF PLAN		
Drawn by	DCF	Checked by	LG
Job No.	263	Dwg No.	P-303
		Rev	1



This drawing is protected under Copyright and at no time should any portion of this drawing be reproduced or copied without the permission of the Architect. (Design Copyright Act 1968)

This drawing must not be used for purposes other than that for which it is provided. It is supplied without liability for any errors or omissions.

Drawings only to be scaled for planning application purposes, all dimensions to be checked on site. All drawings subject to Statutory Authority Approval.

Notes

No	Rev	Date
1		19.12.22

Status
PLANNING



ARCHITECTS + INTERIOR DESIGNERS

91A - 91B HEATH STREET
LONDON NW3 6SS
Tel 020 7 636 3838

INFO WWW.TG-STUDIO.CO.UK

Project
26 NETHERHALL GARDENS
LONDON NW35TL

Date	19.12.22	Scale @ A3	1:100
------	----------	------------	-------

Drawing
PROPOSED
FRONT ELEVATION

Drawn by	DCF	Checked by	TG
----------	-----	------------	----

Job No.	263	Dwg No.	P-340	Rev	1
---------	-----	---------	-------	-----	---





This drawing is protected under Copyright and at no time should any portion of this drawing be reproduced or copied without the permission of the Architect. (Design Copyright Act 1968)

This drawing must not be used for purposes other than that for which it is provided. It is supplied without liability for any errors or omissions.

Drawings only to be scaled for planning application purposes, all dimensions to be checked on site. All drawings subject to Statutory Authority Approval.

Notes	
1	PLANNING 19.12.22
No	Date
Rev	

Status
PLANNING



ARCHITECTS + INTERIOR DESIGNERS

91A - 91B HEATH STREET
LONDON NW3 6SS
Tel 020 7636 3838

INFO WWW.TG-STUDIO.CO.UK

Project
26 NETHERHALL GARDENS
LONDON NW35TL

Date	19.12.22	Scale @ A3	1:100
------	----------	------------	-------


Drawing
PROPOSED
REAR ELEVATION

Drawn by	DCF	Checked by	TG
----------	-----	------------	----

Job No.	263	Dwg No.	P-342	Rev	1
---------	-----	---------	-------	-----	---



26 NETHERHALL GARDENS

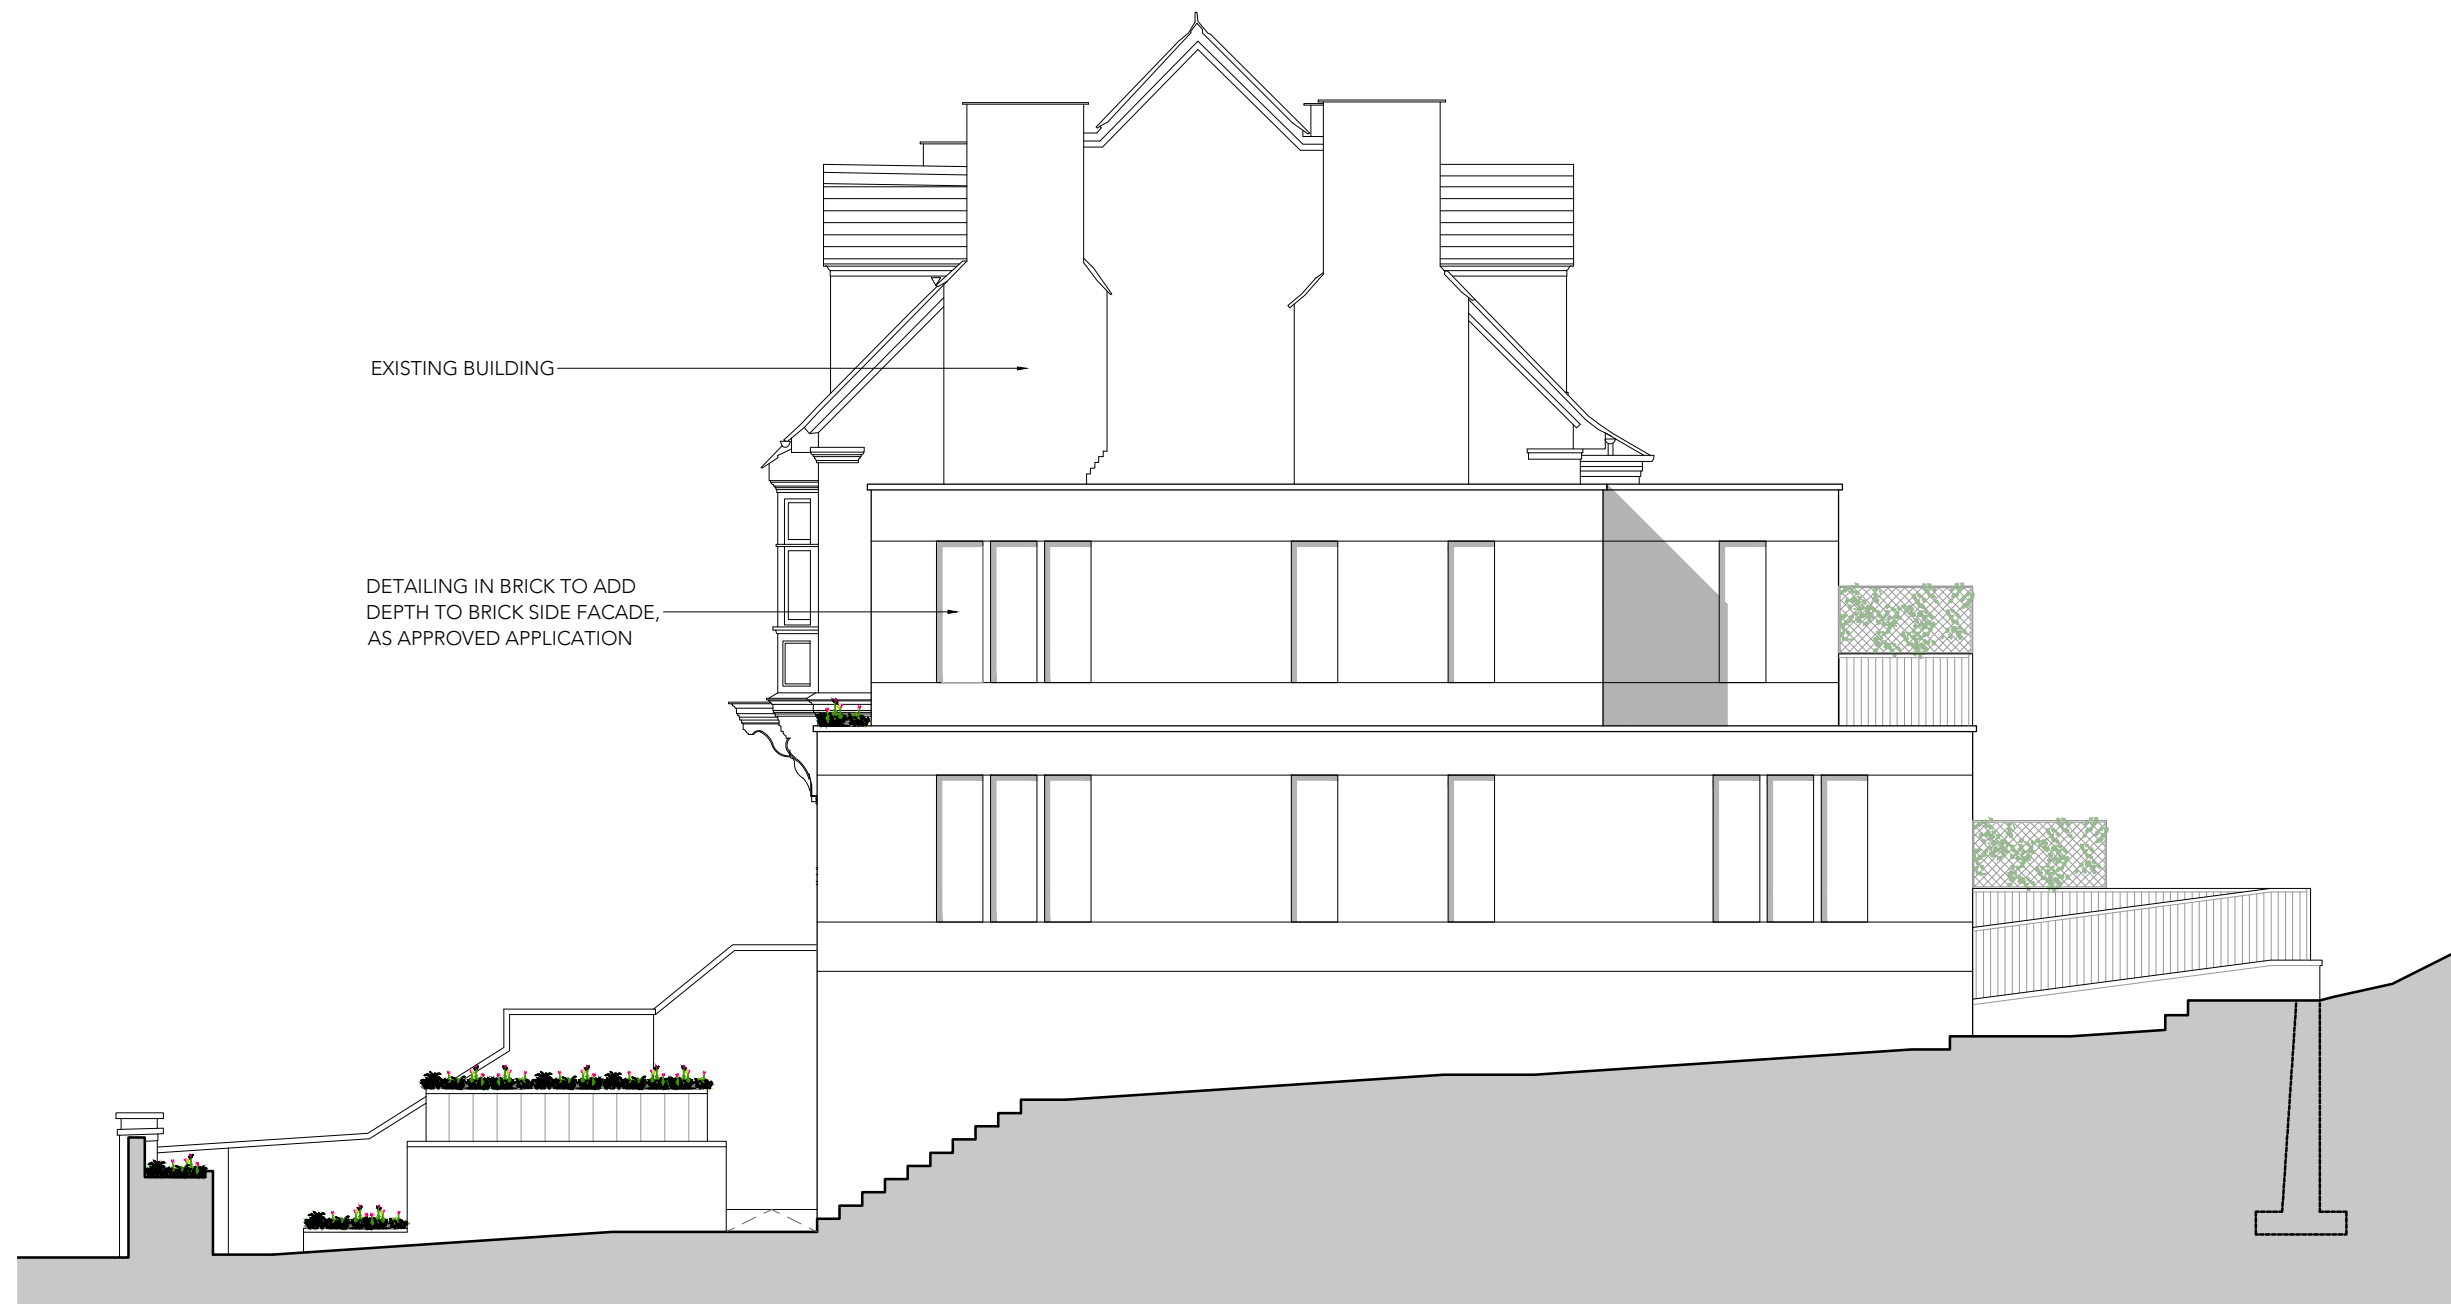

This drawing is protected under Copyright and at no time should any portion of this drawing be reproduced or copied without the permission of the Architect.
(Design Copyright Act 1968)

This drawing must not be used for purposes other than that for which it is provided. It is supplied without liability for any errors or omissions.

Drawings only to be scaled for planning application purposes, all dimensions to be checked on site. All drawings subject to Statutory Authority Approval.

Notes

No	Rev	Date
1		19.12.22

Status
PLANNING

TG STUDIO

ARCHITECTS + INTERIOR DESIGNERS

91A - 91B HEATH STREET
LONDON NW3 6SS
Tel 020 7636 3838

INFO WWW.TG-STUDIO.CO.UK

Project
26 NETHERHALL GARDENS
LONDON NW35TL


Date	19.12.22	Scale @ A3	1:100
------	----------	------------	-------

Drawing
PROPOSED
SIDE ELEVATION

Drawn by	DCF	Checked by	TG
----------	-----	------------	----

Job No.	263	Dwg No.	P-341	Rev	1
---------	-----	---------	-------	-----	---



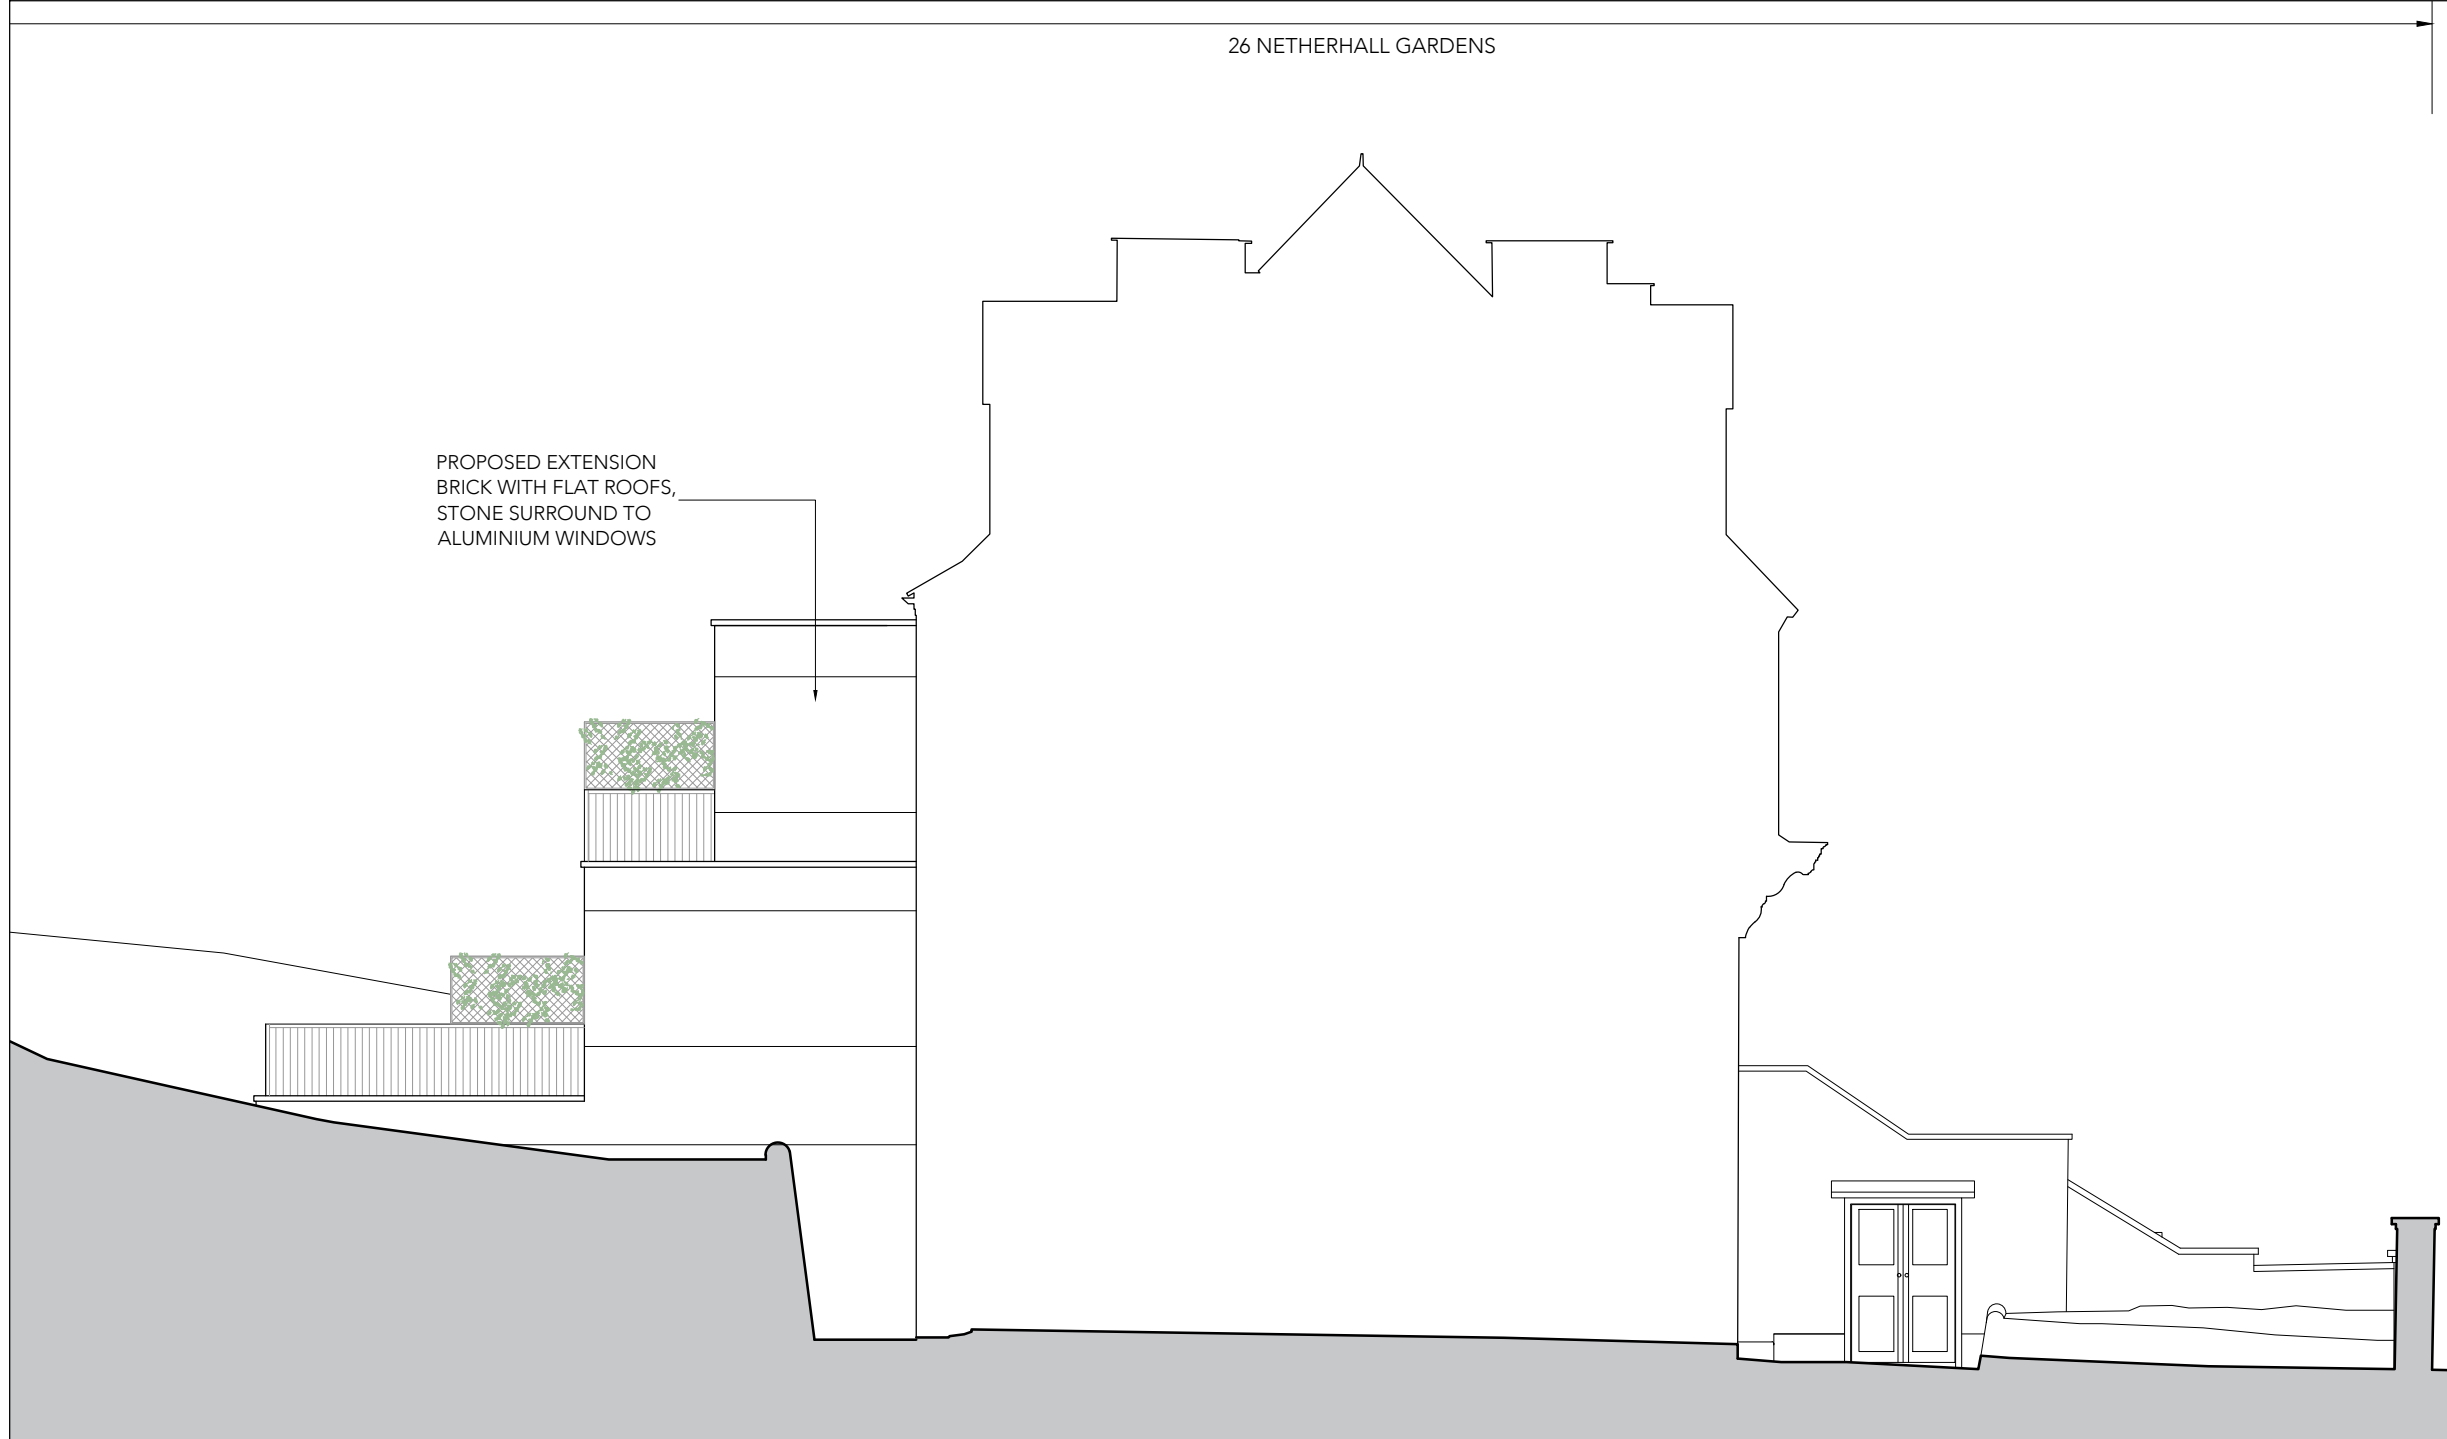

26 NETHERHALL GARDENS

PROPOSED EXTENSION
BRICK WITH FLAT ROOFS,
STONE SURROUND TO
ALUMINIUM WINDOWS



This drawing is protected under Copyright and at no time should any portion of this drawing be reproduced or copied without the permission of the Architect. (Design Copyright Act 1968)

This drawing must not be used for purposes other than that for which it is provided. It is supplied without liability for any errors or omissions.

Drawings only to be scaled for planning application purposes, all dimensions to be checked on site. All drawings subject to Statutory Authority Approval.

Notes	
1	PLANNING 19.12.22
No. Rev	Date

Status
PLANNING



ARCHITECTS + INTERIOR DESIGNERS

91A - 91B HEATH STREET
LONDON NW3 6SS
Tel 020 7636 3838

INFO WWW.TG-STUDIO.CO.UK


Project
26 NETHERHALL GARDENS
LONDON NW35TL

Date	19.12.22	Scale @ A3	1:100
------	----------	------------	-------

Drawing
PROPOSED
SIDE ELEVATION

Drawn by	DCF	Checked by	TG
----------	-----	------------	----

Job No.	263	Dwg No.	P-343	Rev	1
---------	-----	---------	-------	-----	---

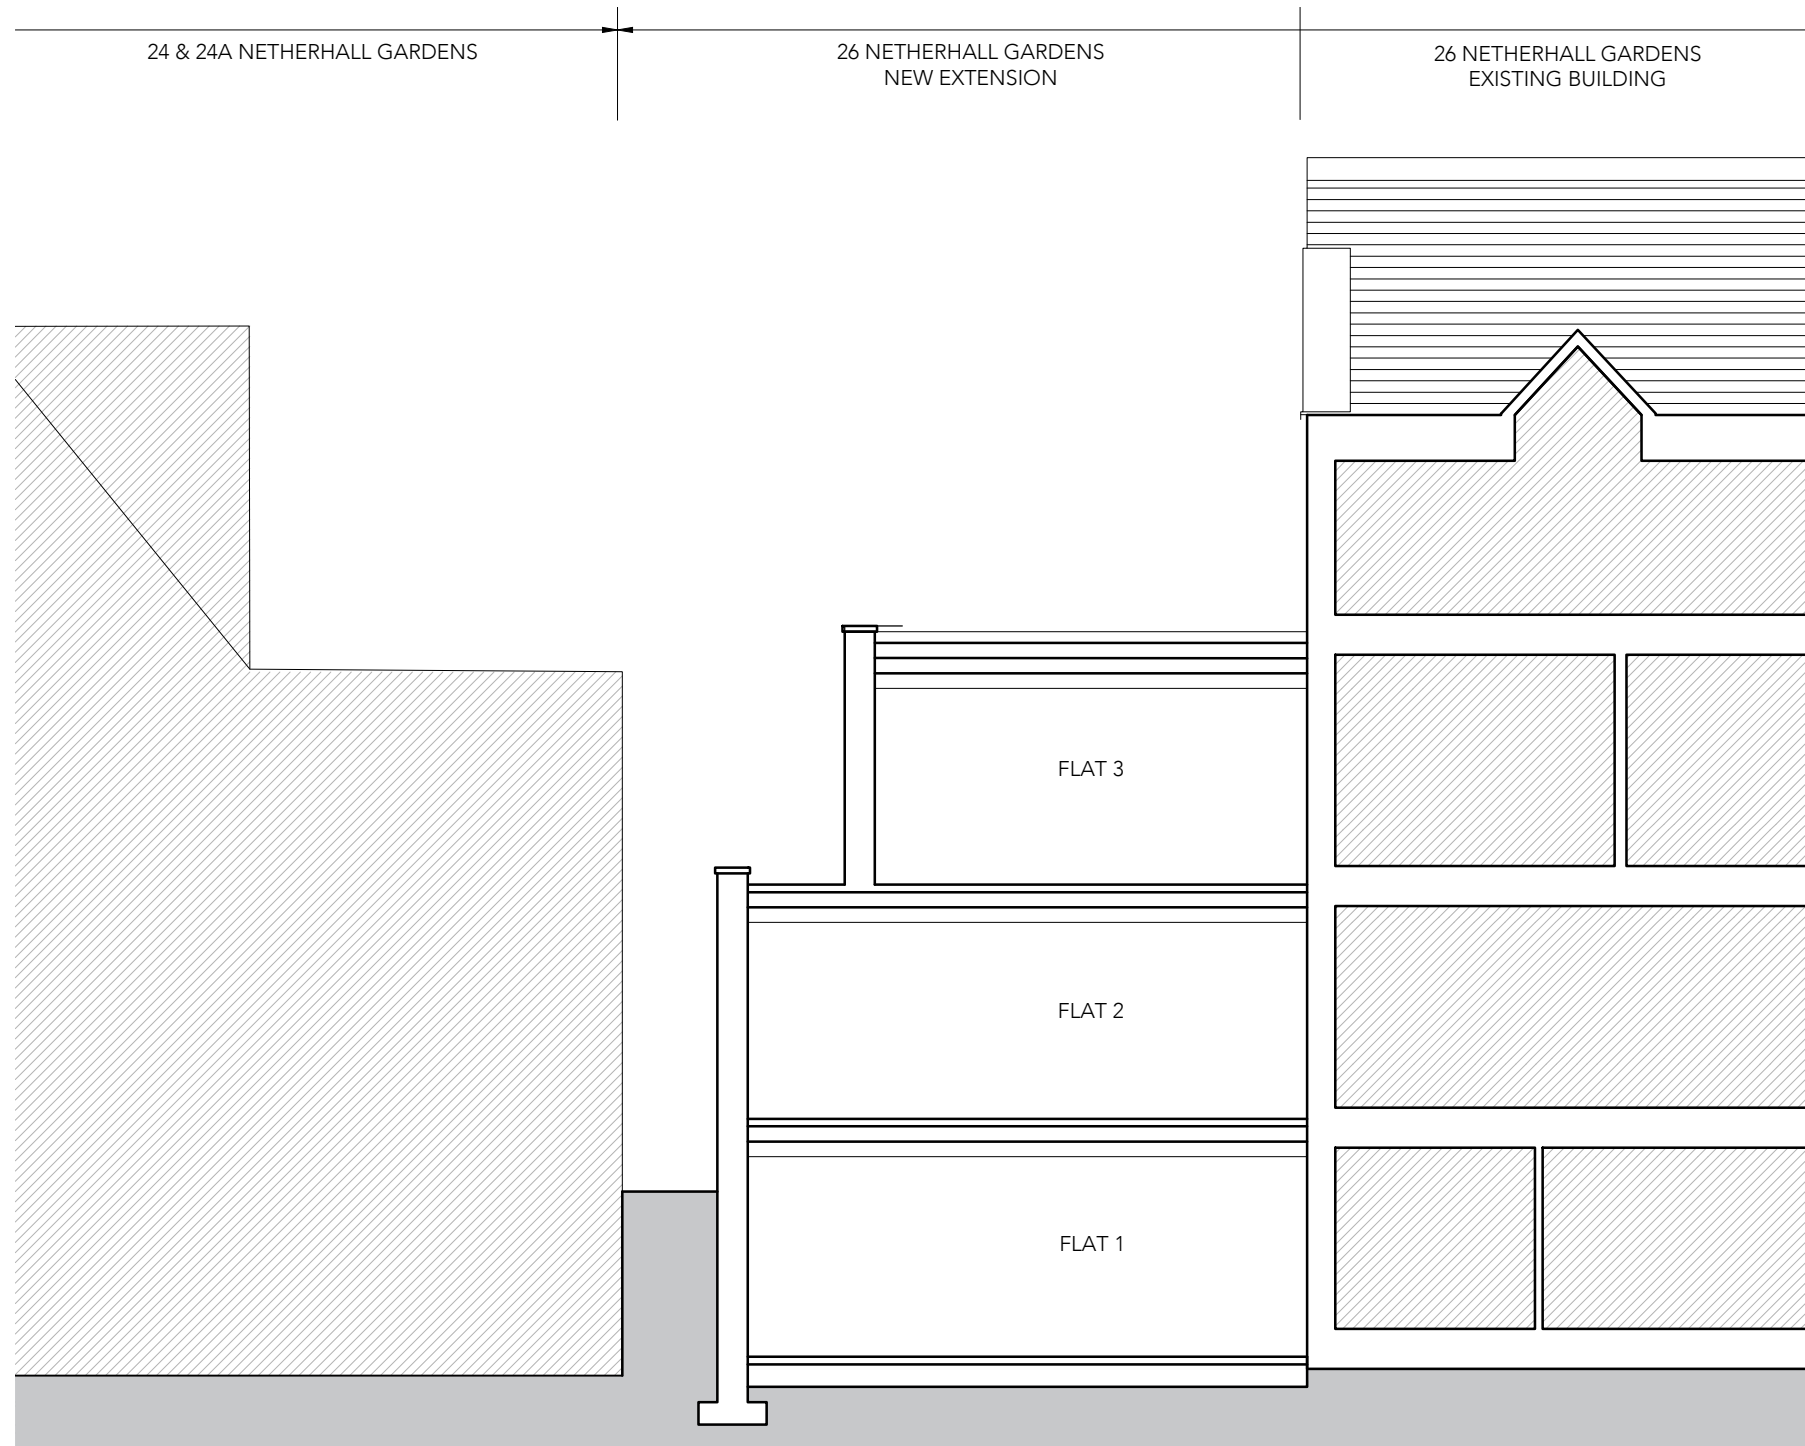

This drawing is protected under Copyright and at no time should any portion of this drawing be reproduced or copied without the permission of the Architect. (Design Copyright Act 1968)

This drawing must not be used for purposes other than that for which it is provided. It is supplied without liability for any errors or omissions.

Drawings only to be scaled for planning application purposes, all dimensions to be checked on site. All drawings subject to Statutory Authority Approval.

Notes

No	Rev	Date
1		19.12.22

Status
PLANNING

TG STUDIO

ARCHITECTS + INTERIOR DESIGNERS

91A - 91B HEATH STREET
LONDON NW3 6SS
Tel 020 7636 3838

INFO WWW.TG-STUDIO.CO.UK

Project
26 NETHERHALL GARDENS
NW3 5TL

Date
19.12.22
Scale @ A3
1:100

Drawing
PROPOSED SECTION
B-B

Drawn by
DCF
Checked by
LG

Job No.	Dwg No.	Rev
263	P-351	1

0 1m 5m