


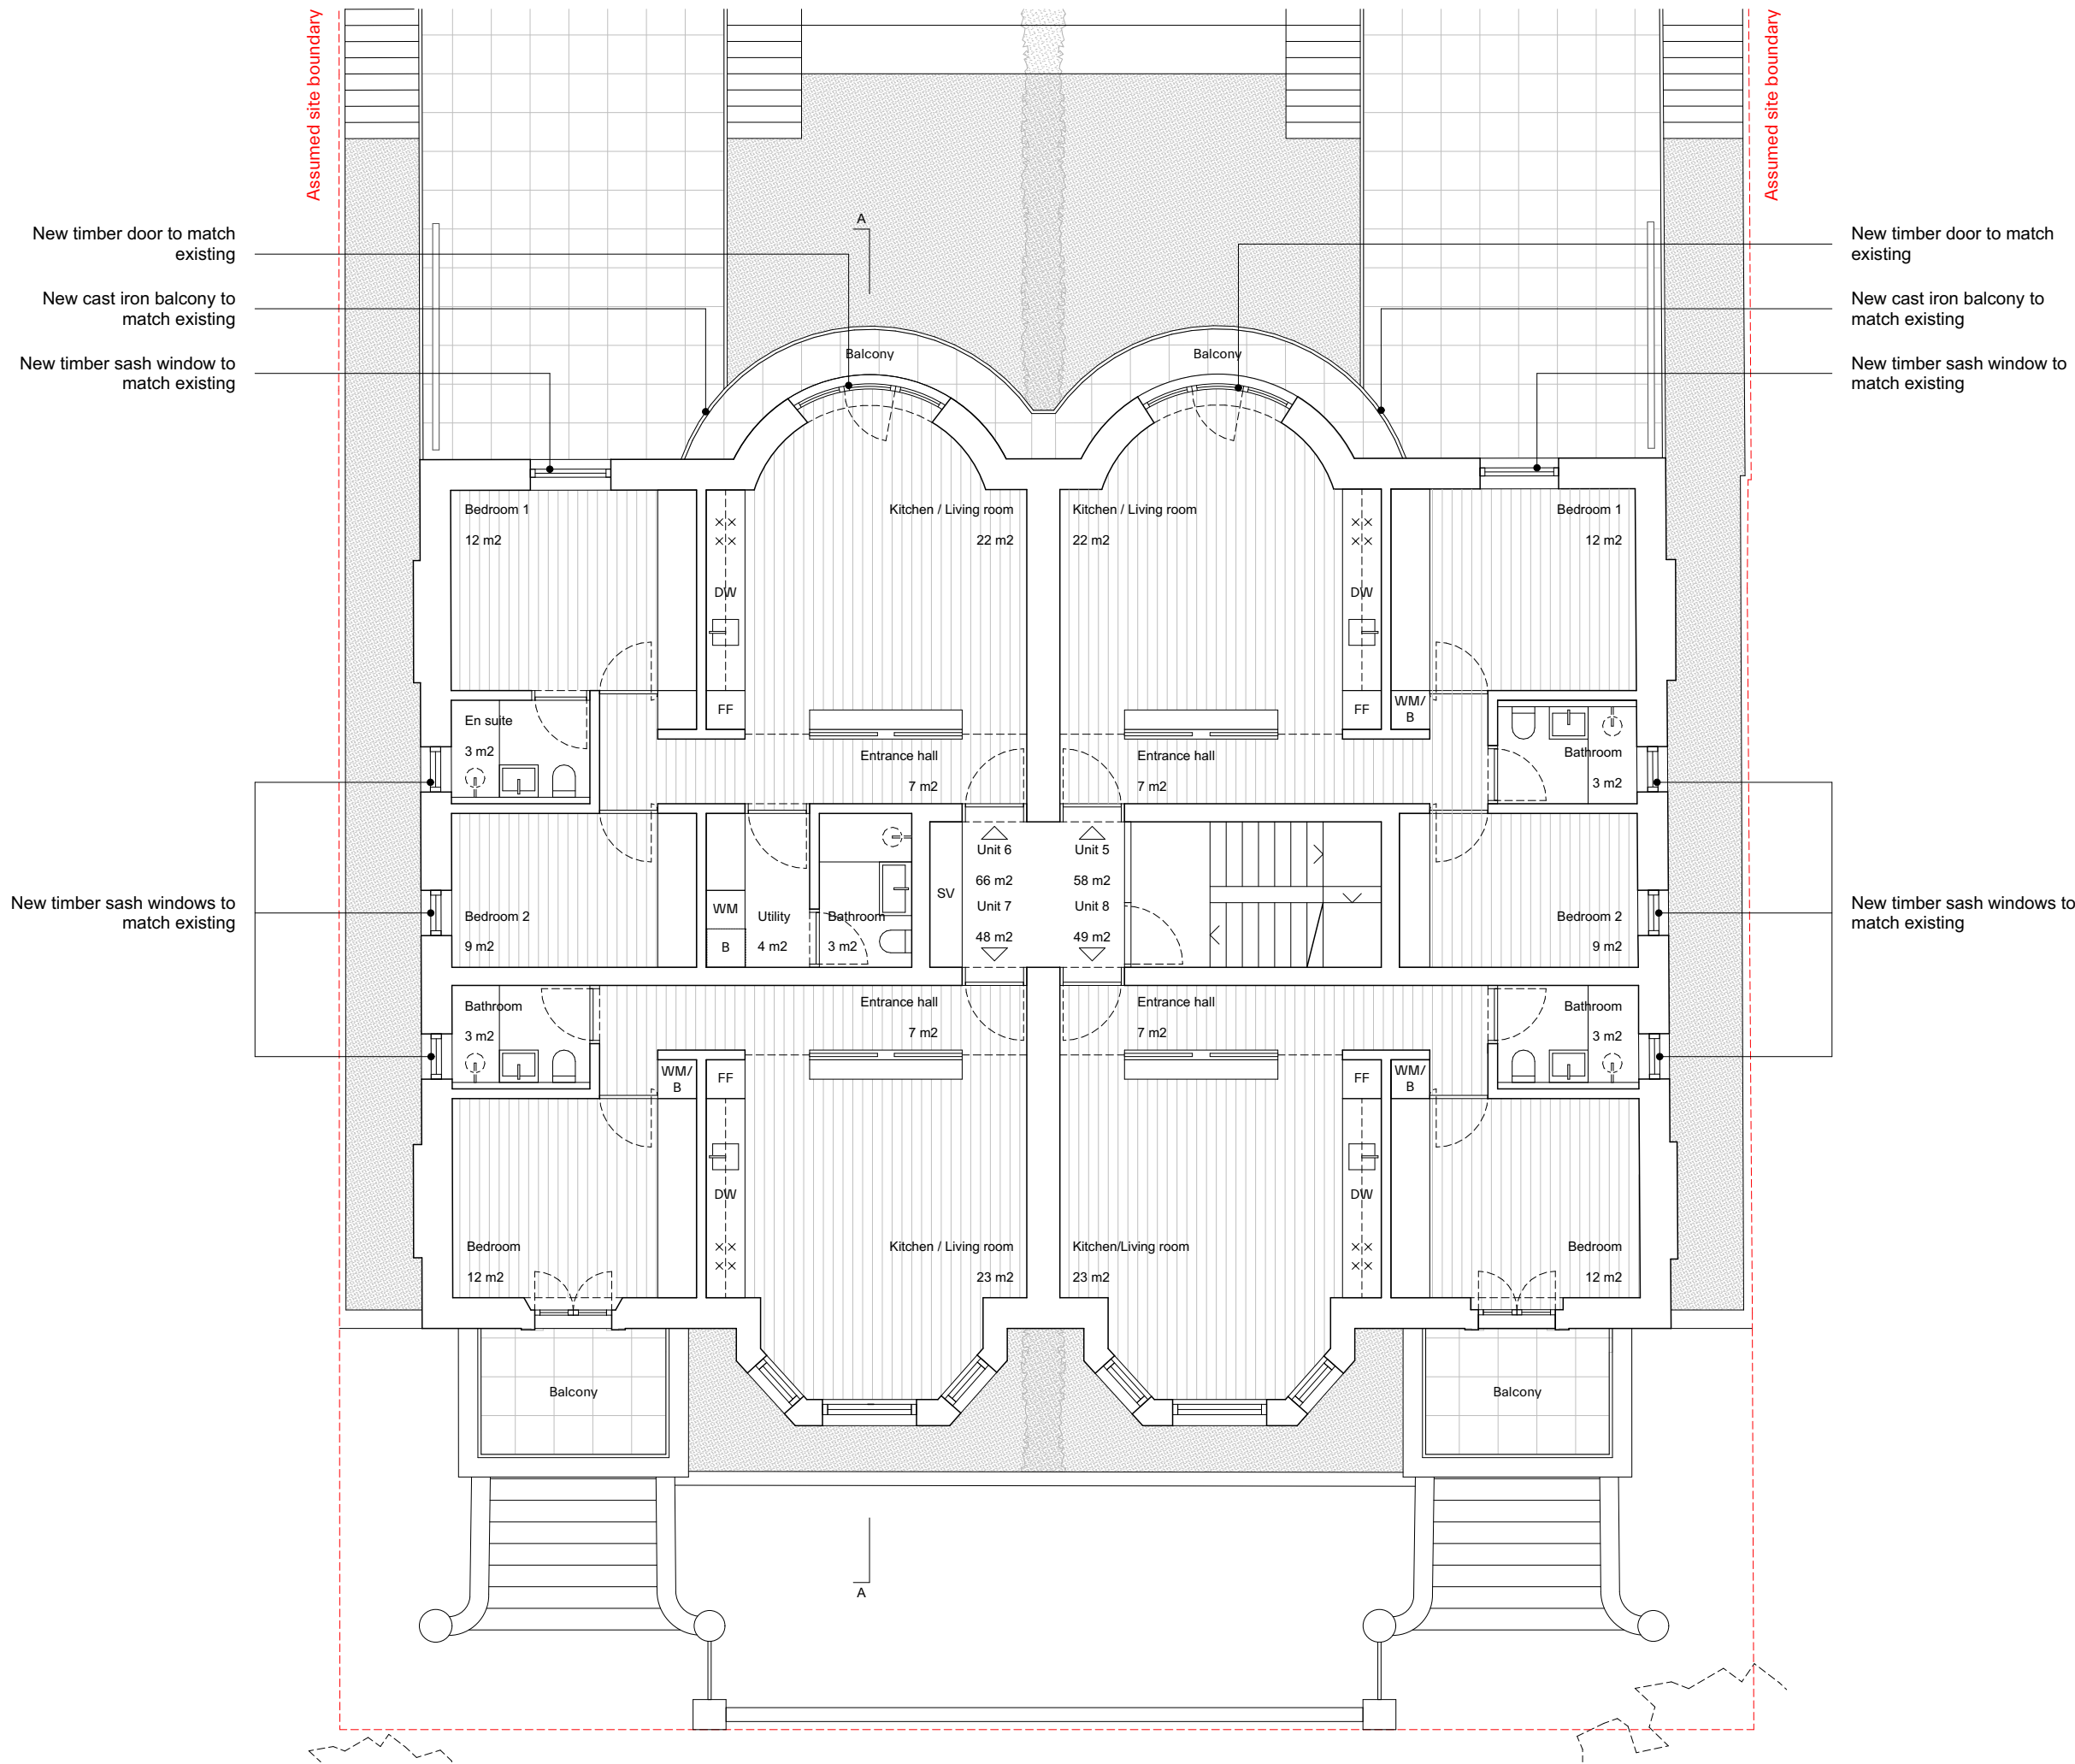

General Notes



0 1 2 5m

01	05/09/22	General update	CT	GB
Revision	Date	Description	Drawn	Check

PINZAUER

WWW.PINZAUER.COM

Project 5-7 Adamson Road Project number 007

Client London & District Investments Ltd

Drawing name First floor plan Proposed Drawing number 18

Date	27/10/2021	Revision
Scale / Format	1:100 at A3	01
Drawn / Checked	GB / GB	Planning
Approved	GB	
CAD Reference	007_PL_200.pln	