




Ground Floor

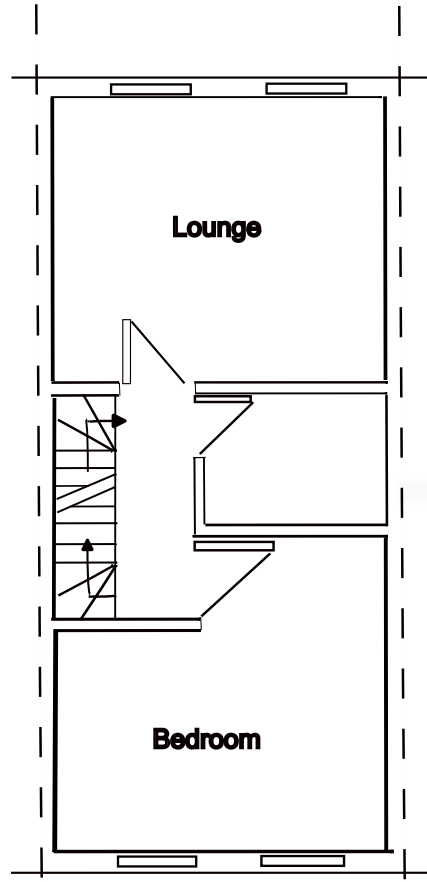

First Floor

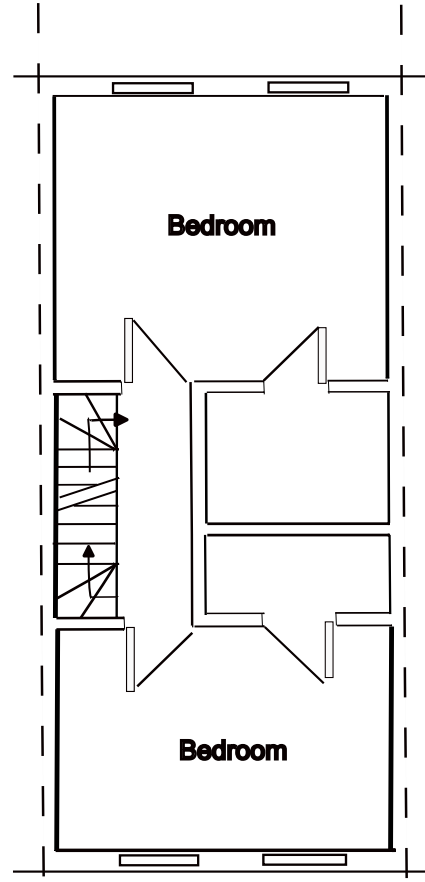

Second Floor

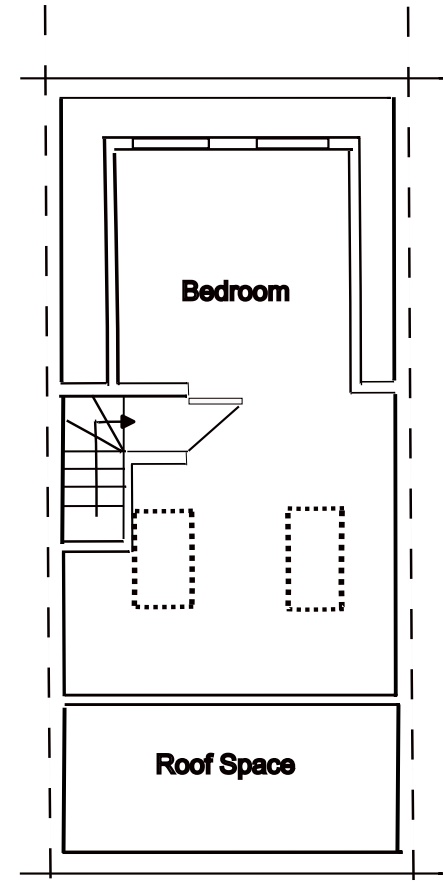

Third Floor

<p>Dwg No. 29NW32NQ/003 Date: 30 Nov 2022</p>	<p>Scale 1:100 @ A4</p>	<p>Floor Plans Proposed</p>	<p>29 Byron Mews NW3 2NQ</p>
---	---	---	--