


BELSIZE PARK GARDENS

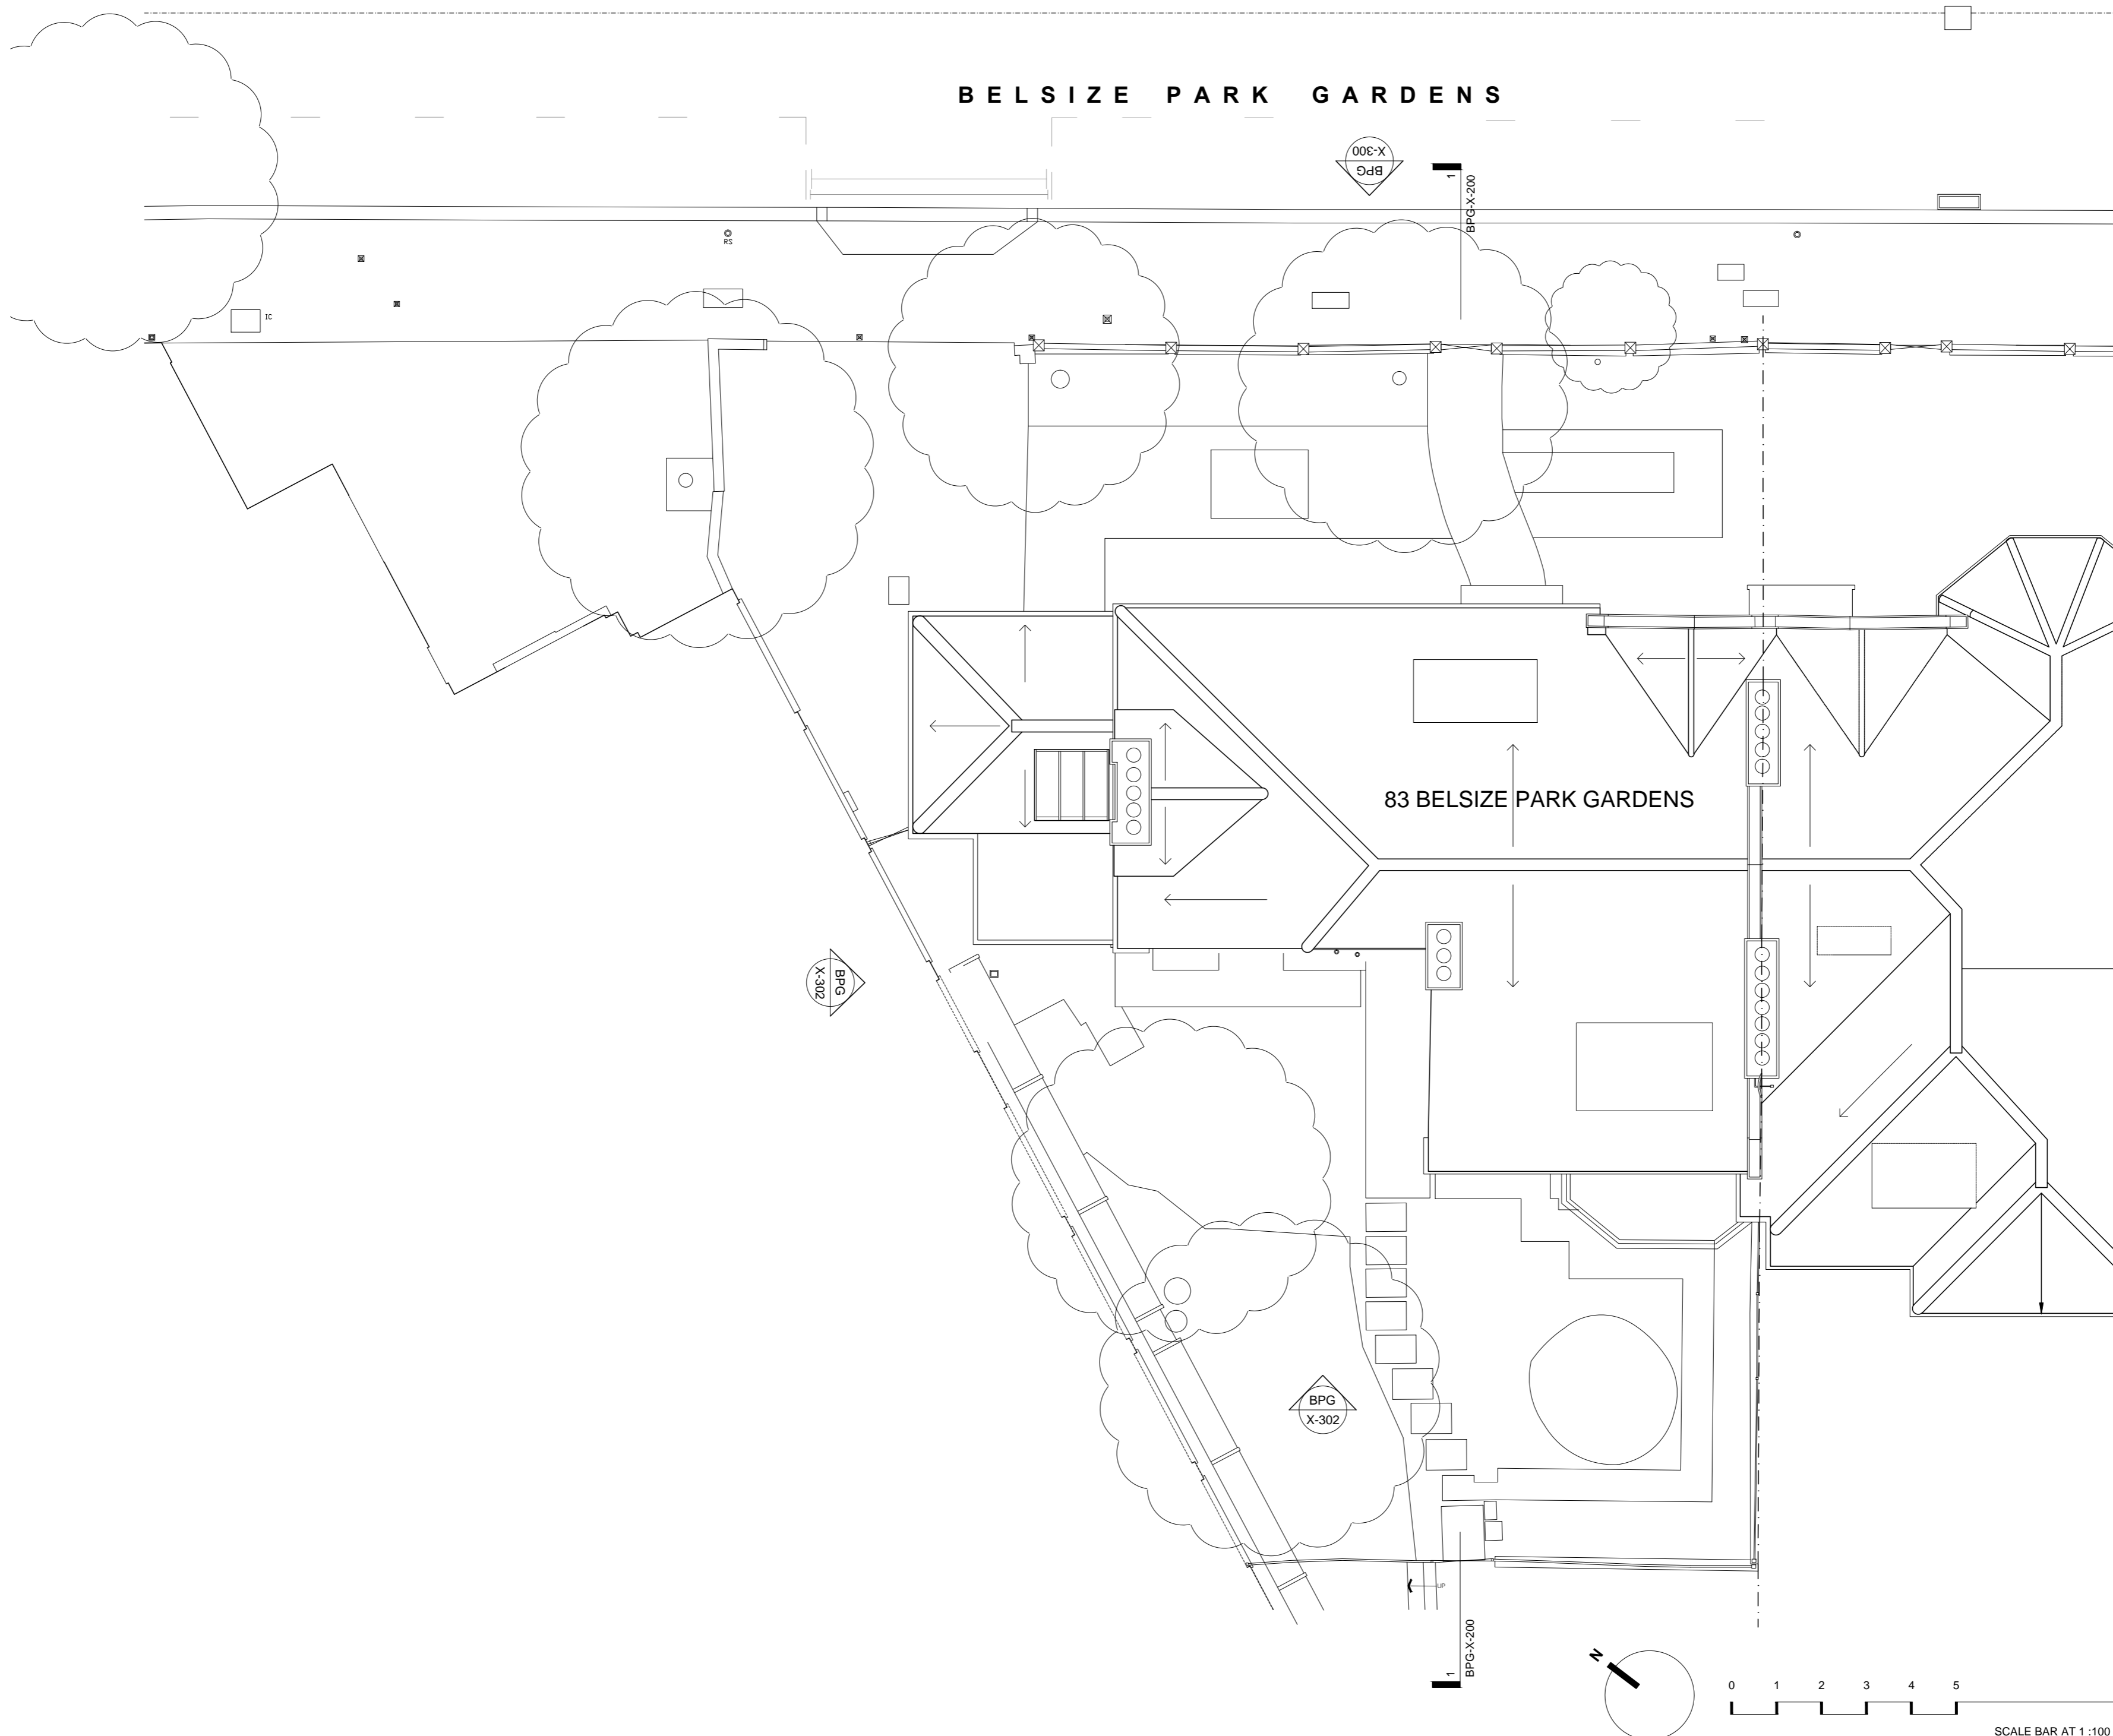

general notes

THIS DRAWING IS COPYRIGHT OF STUDIO MARK RUTHVEN. THIS DRAWING MUST BE READ IN CONJUNCTION WITH THE DESIGNER'S RISK ASSESSMENT, SPECIFICATION AND ALL OTHER RELEVANT DOCUMENTATION AND DRAWINGS. STUDIO MARK RUTHVEN ACCEPTS NO LIABILITY FOR ANY EXPENSE, LOSS OR DAMAGE OF WHATSOEVER NATURE AND HOWEVER ARISING FROM ANY VARIATION MADE TO THIS DRAWING OR IN THE EXECUTION OF THE WORK TO WHICH IT RELATES WHICH HAS NOT BEEN REFERRED TO THEM AND THEIR APPROVAL OBTAINED. FOR THE PURPOSE OF CONSTRUCTION DO NOT SCALE FROM THIS DRAWING OR THE COMPUTER DIGITAL DATA. ONLY FIGURED DIMENSIONS ARE TO BE USED. IF IN DOUBT ASK.

purpose of issue

INFORMATION

notes

PLANNING PERMISSION 16/1222 SMR/SMR

rev	notes	date	by	checked

* for construction do not scale from this drawing. check all dimensions on site.

CLIFTON INTERIORS LTD
 148 Regent's Park Road
 Primrose Hill, London NW1 8XN
 T: 020 7586 5533
 F: 020 7586 1987
 e: info@cliftoninteriors.com
 www.cliftoninteriors.com

STUDIO M · R

92 Prince of Wales Road London NW5 3NE 11 & 13 Patwell Street Bruton BA10 0EQ
 T: 020 7485 0050 T: 01749 987 444

project name

83 BELSIZE PARK GARDENS LONDON NW3 4NJ

drawing title

EXISTING SITE PLAN

scale	1:100 @ A2	date	20.10.22
drawn by		checked	

project ref	drawing no.	revision
BPG	BPG-X-002	.

