

Front elevation
Existing triple sash box window
83 Belsize Park Gardens, Belsize Park,
London NW3 4NJ
United Kingdom



drawing no.: Cat.A EX 1/a


	PROJECT:	83 Belsize Park Gardens, Belsize Park, London NW3 4NJ	
	TITLE:	EXISTING WINDOW-FRONT ELEVATION	
	DATE:	15.12.2022	Drawn: K.A.
	SCALE:	1:1 @ A4	Drawing No.: 1/a rev. A

Location: Front elevation
Existing triple sash box window
83 Belsize Park Gardens, Belsize Park,
London NW3 4NJ
United Kingdom



2890

EXTERNAL VIEW

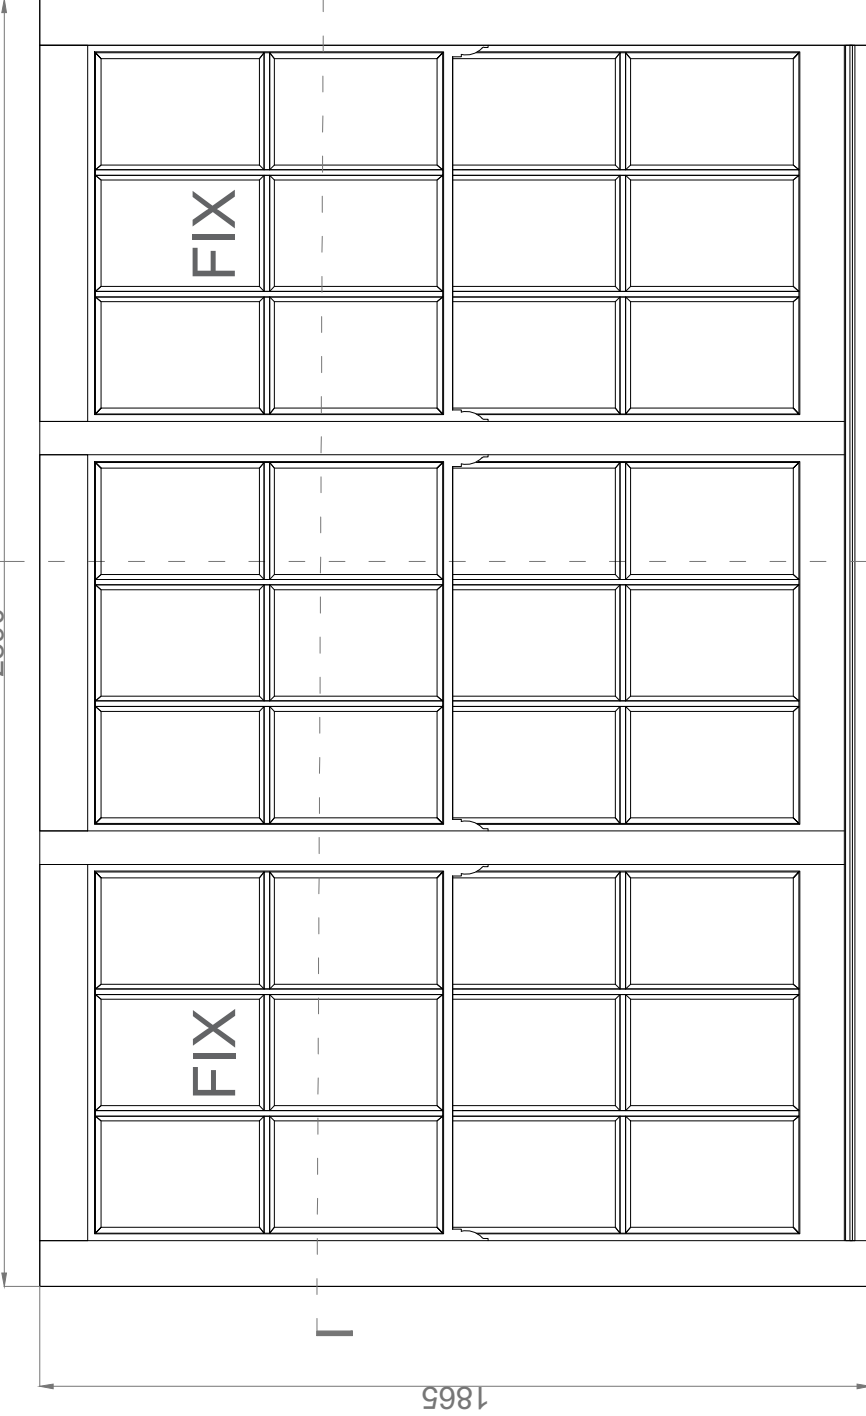


1865



1865

A-A

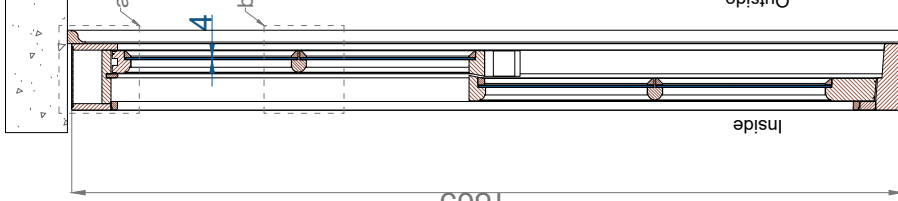


Inside
Outside


Inside

2890

B-B

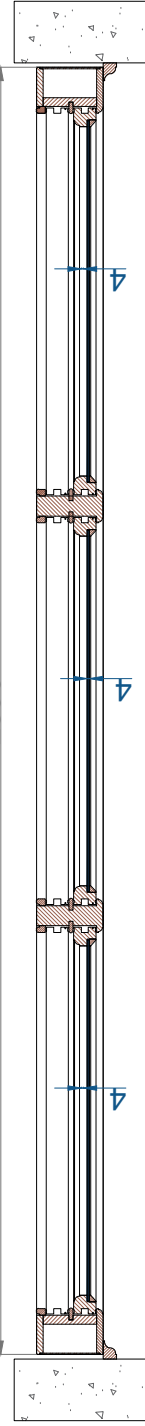

Outside

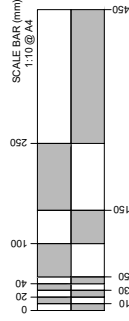



CATEGORY A: FITTED BRICK TO BRICK

drawing no.: Cat.A EX 1/b



PROJECT:	83 Belsize Park Gardens, Belsize Park, London NW3 4NJ
TITLE:	EXISTING TRIPLE SASH BOX WINDOW
DATE:	22.12.2022
SCALE:	1:1 @ A4
Drawn:	K.A.
Drawing No.:	1/b rev. B



Front elevation-DETAIL A
EXISTING TRIPLE SASH BOX WINDOW
83 Belsize Park Gardens, Belsize Park,
London NW3 4NJ
United Kingdom

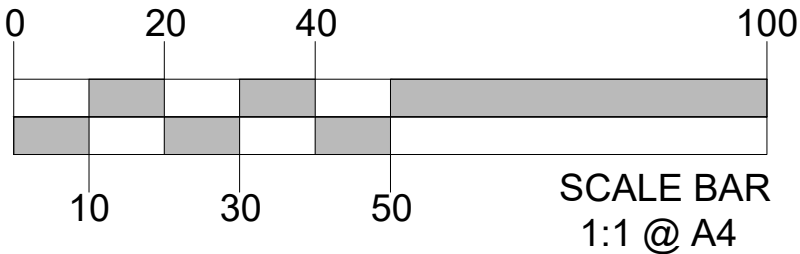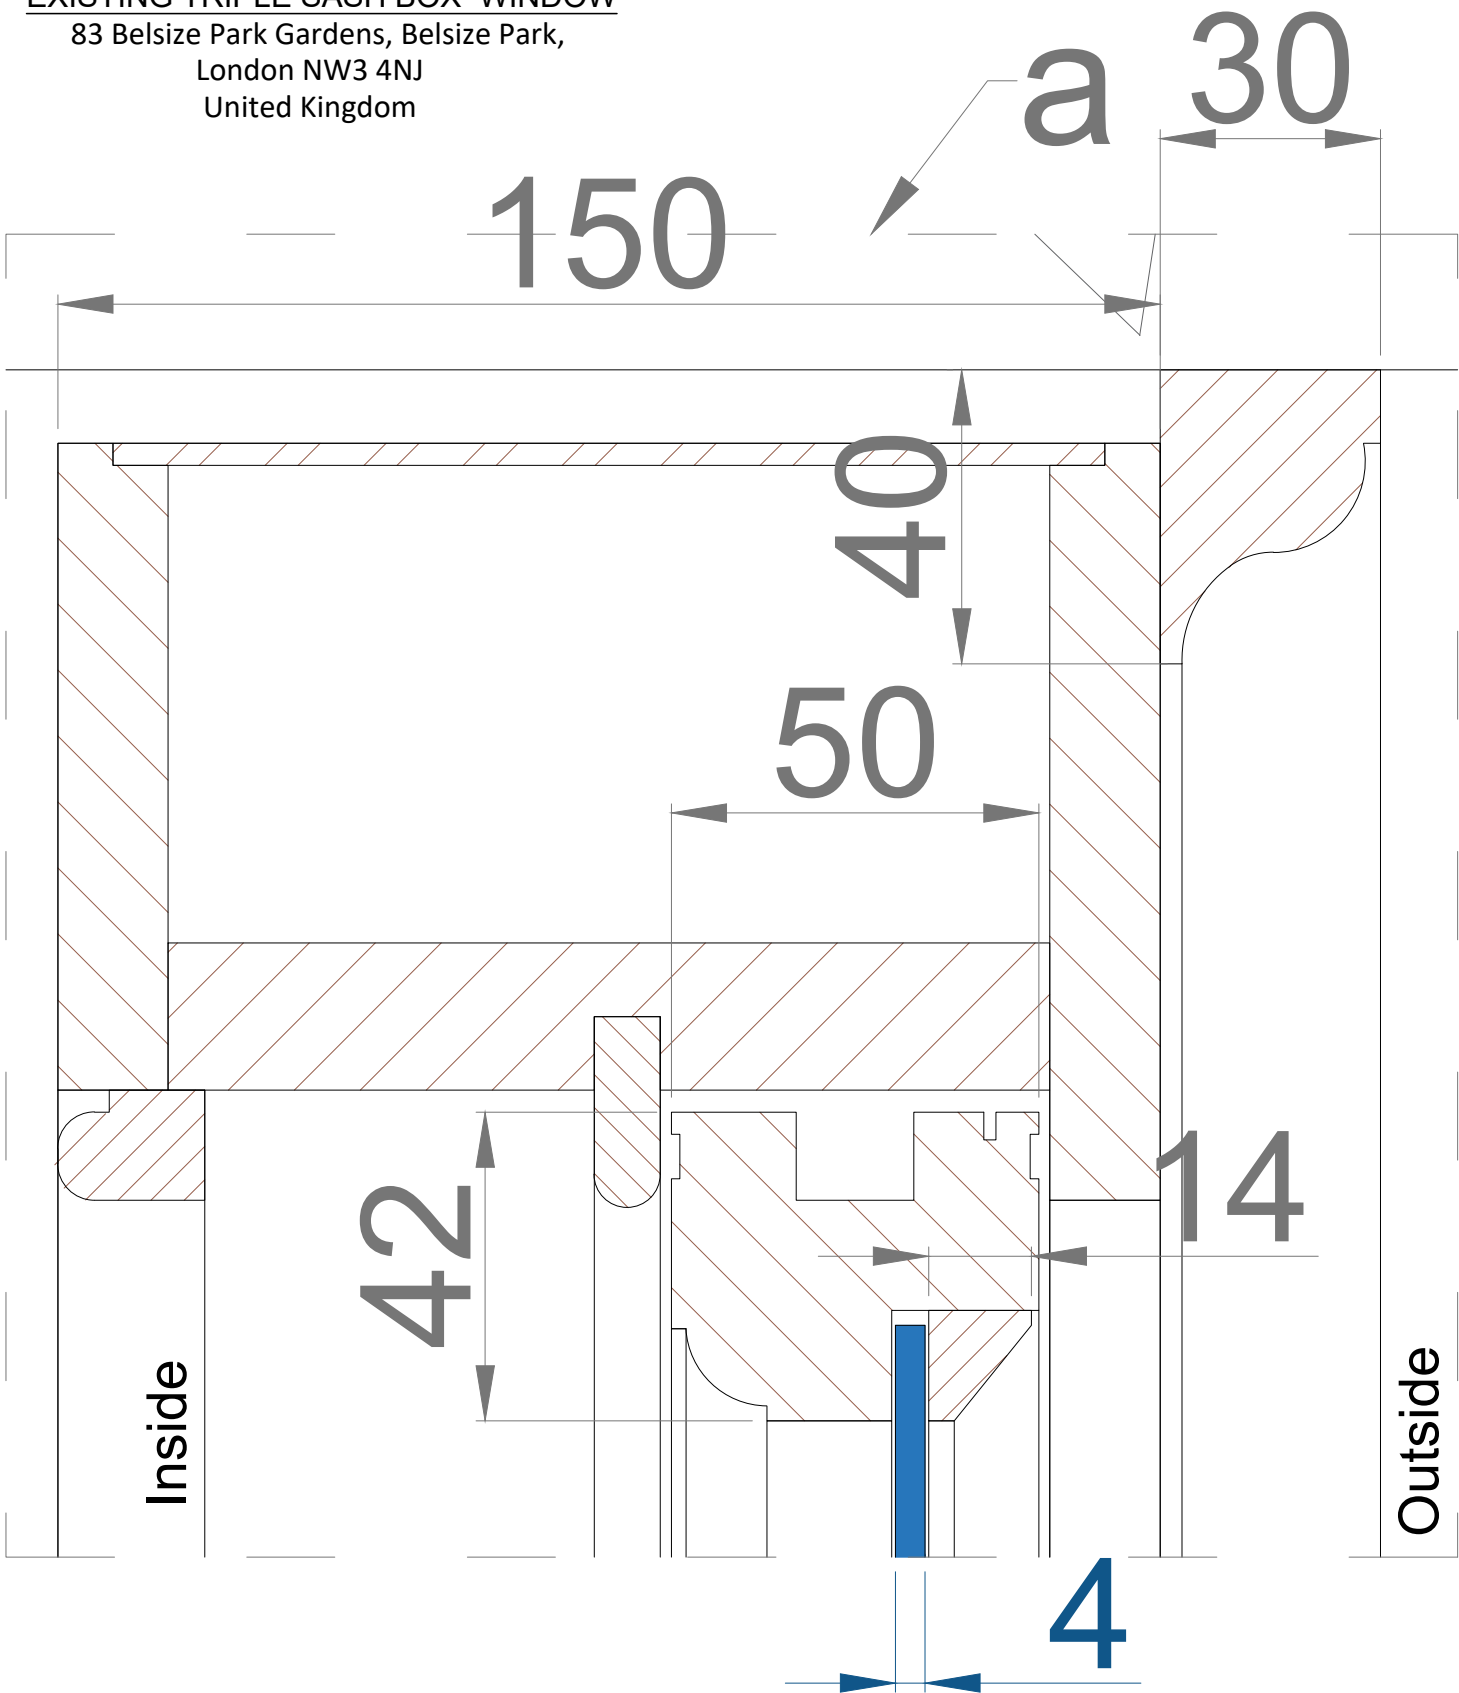

drawing no.: Cat.A EX 1/c

 www.estimus.co.uk	PROJECT:	83 Belsize Park Gardens, Belsize Park, London NW3 4NJ EXISTING WINDOW /DETAIL A		
	TITLE:			
DATE:	22.12.2022	Drawn: K.A.		
SCALE:	1:1 @ A4	Drawing No.:	1/c	rev.B

Front elevation-DETAIL B
EXISTING TRIPLE SASH BOX WINDOW
83 Belsize Park Gardens, Belsize Park,
London NW3 4NJ
United Kingdom

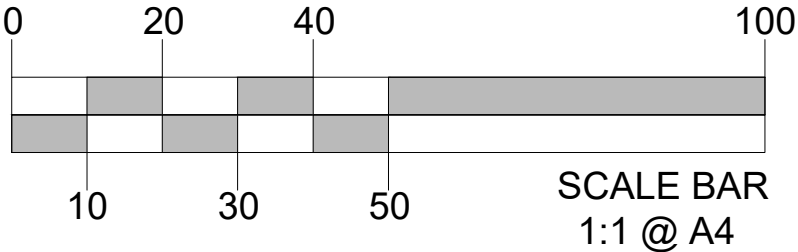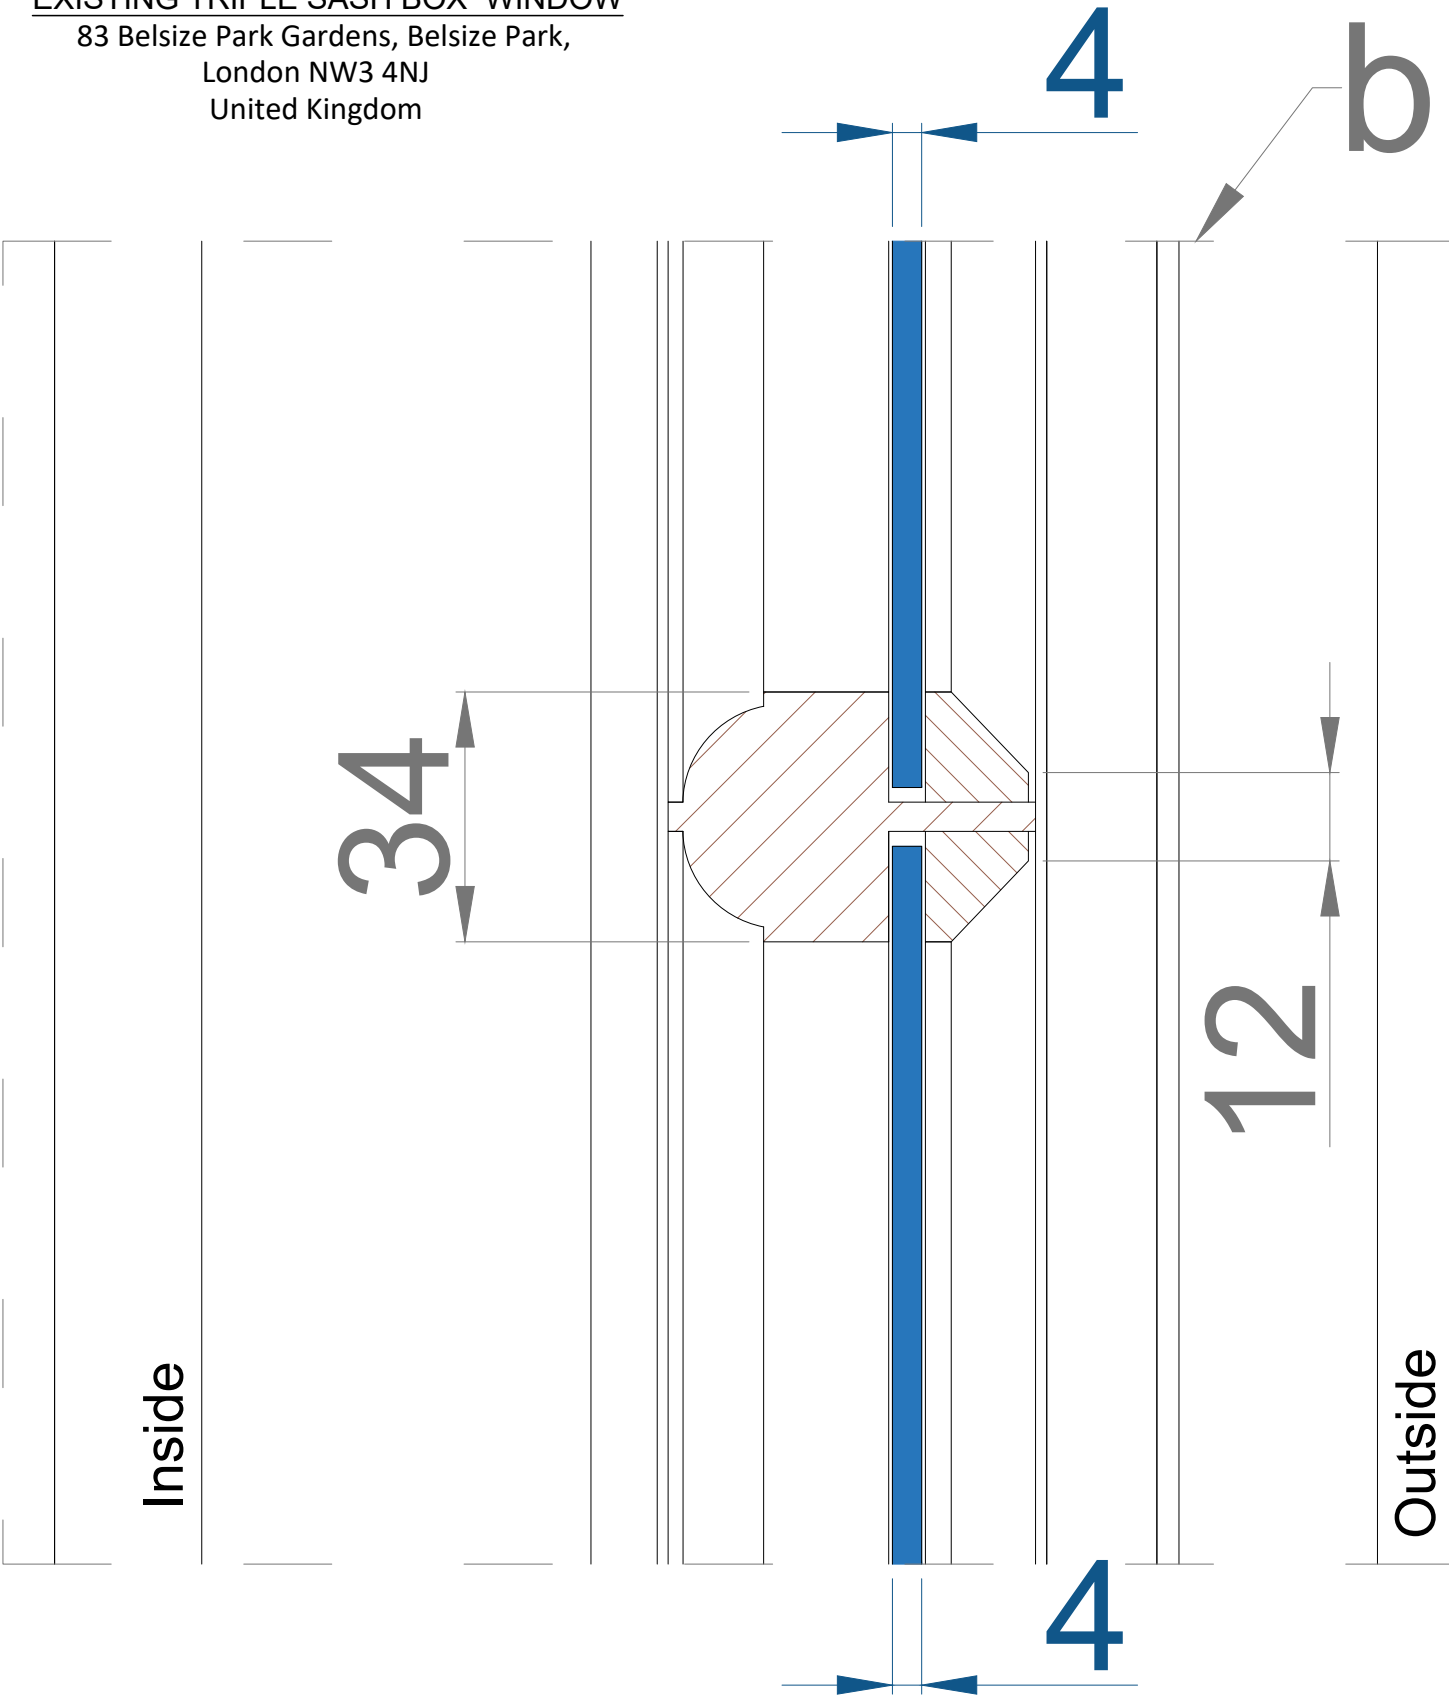

drawing no.: Cat.A EX 1/d

 www.estimus.co.uk	PROJECT:	83 Belsize Park Gardens, Belsize Park, London NW3 4NJ EXISTING WINDOW /DETAIL A		
	TITLE:			
DATE:	22,12,2022	Drawn: K.A.		
SCALE:	1:1 @ A4	Drawing No.:	1/d	rev.B