

Location: Front elevation
Existing window-PHOTO
83 Belsize Park Gardens, Belsize Park,
London NW3 4NJ
United Kingdom






drawing no.: Cat.B EX 2/a

	PROJECT:	83 Belsize Park Gardens, Belsize Park, London NW3 4NJ	
	TITLE:	EXISTING WINDOW-FRONT ELEVATION	
	DATE:	18,12,2022	Drawn: K.A.
	SCALE:	1:1 @ A4	Drawing No.: 2/a rev. A


Location: Front elevation
 Existing casement window
 83 Belsize Park Gardens, Belsize Park,
 London NW3 4NJ
 United Kingdom

EXTERNAL VIEW

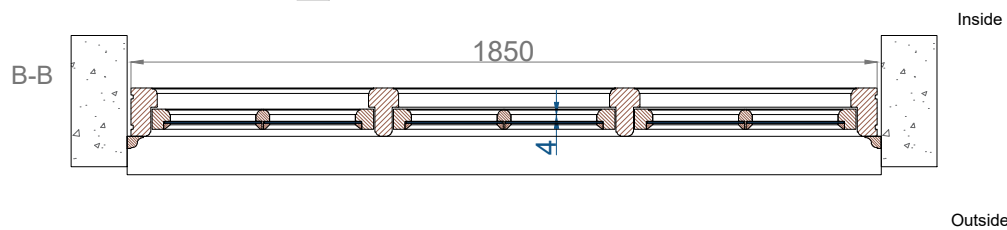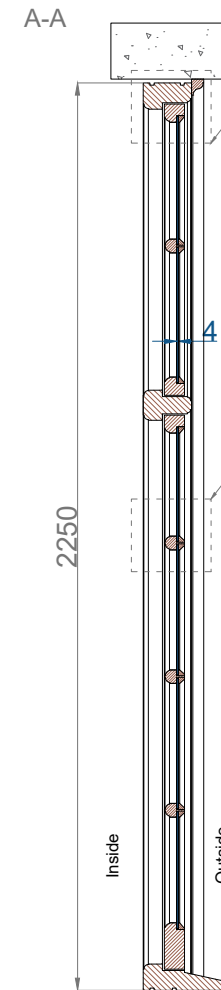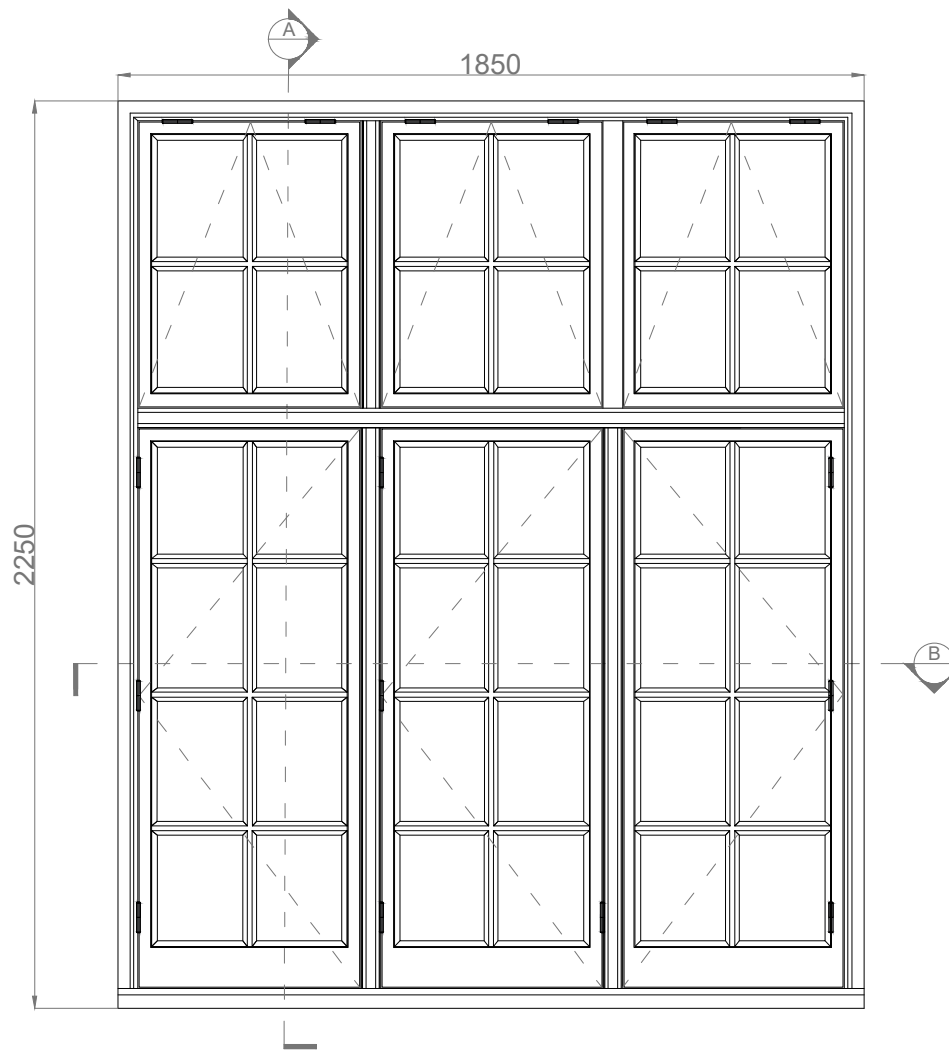



drawing no.: Cat.B EX 2/b

CATEGORY B: FITTED BRICK TO BRICK

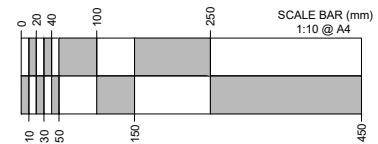


	PROJECT:	83 Belsize Park Gardens, Belsize Park, London NW3 4NJ	
	TITLE:	EXISTING CASEMENT WINDOW	
	DATE:	18,12,2022	Drawn: K.A.
	SCALE:	1:1 @ A4	Drawing No.: 2/b rev. A



Front elevation-DETAIL A
 EXISTING CASEMENT WINDOW
 83 Belsize Park Gardens, Belsize Park,
 London NW3 4NJ
 United Kingdom

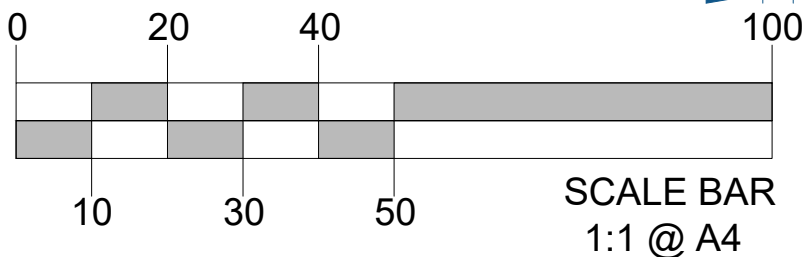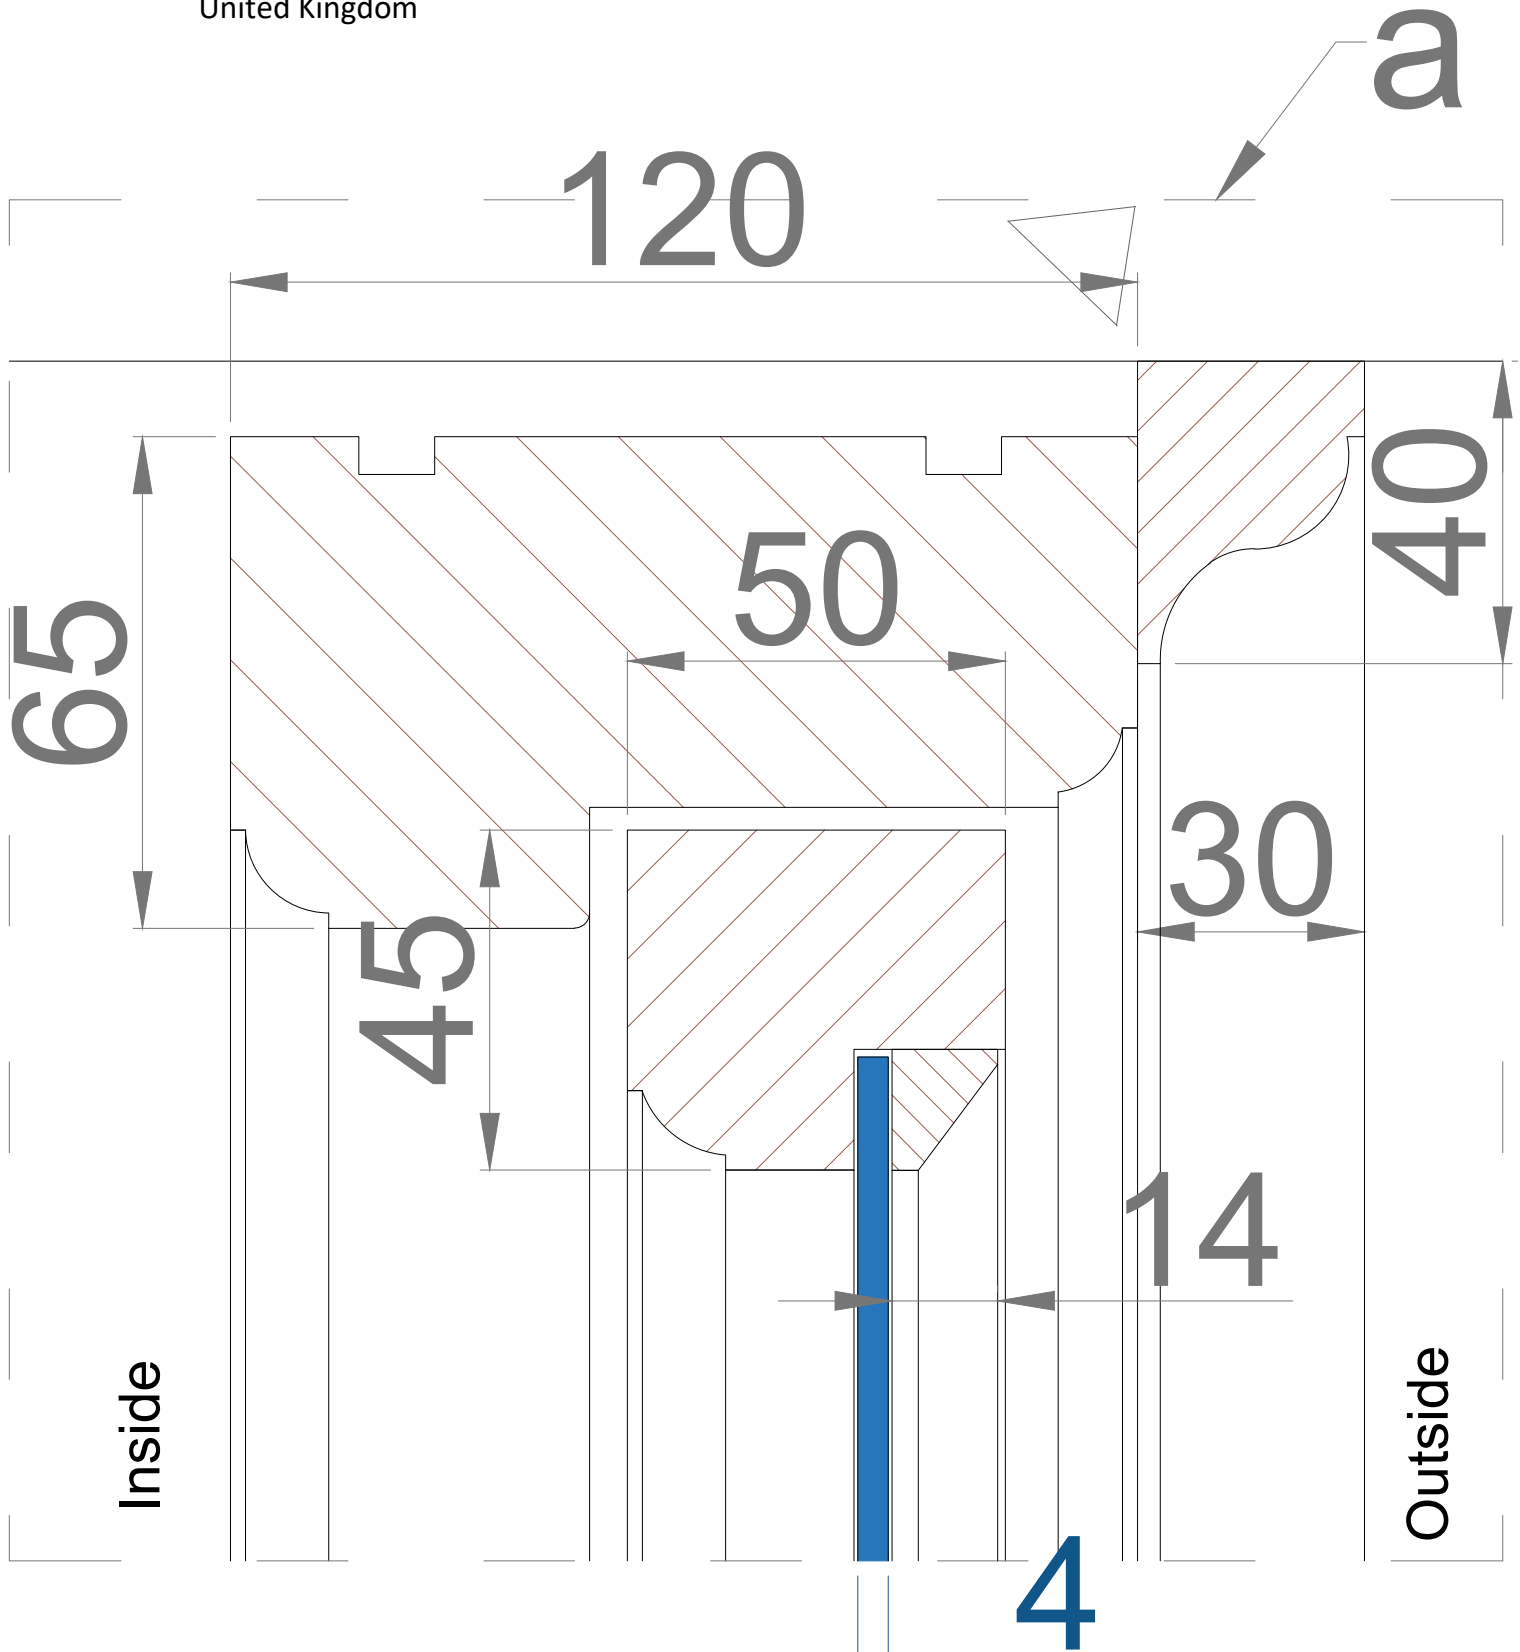


drawing no.: Cat.B EX 2/c

 ESTIMUS <small>www.estimus.co.uk</small>	PROJECT:	83 Belsize Park Gardens, Belsize Park, London NW3 4NJ	
	TITLE:	EXISTING WINDOW /DETAIL A	
	DATE:	22.12.2022	Drawn: K.A.
	SCALE:	1:1 @ A4	Drawing No.: 2/c rev. B

Front elevation-DETAIL B
 EXISTING CASEMENT WINDOW
 83 Belsize Park Gardens, Belsize Park,
 London NW3 4NJ
 United Kingdom

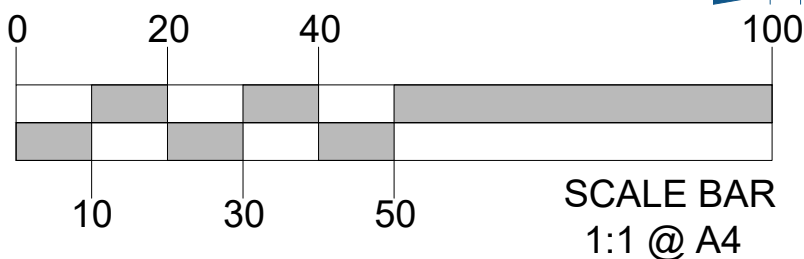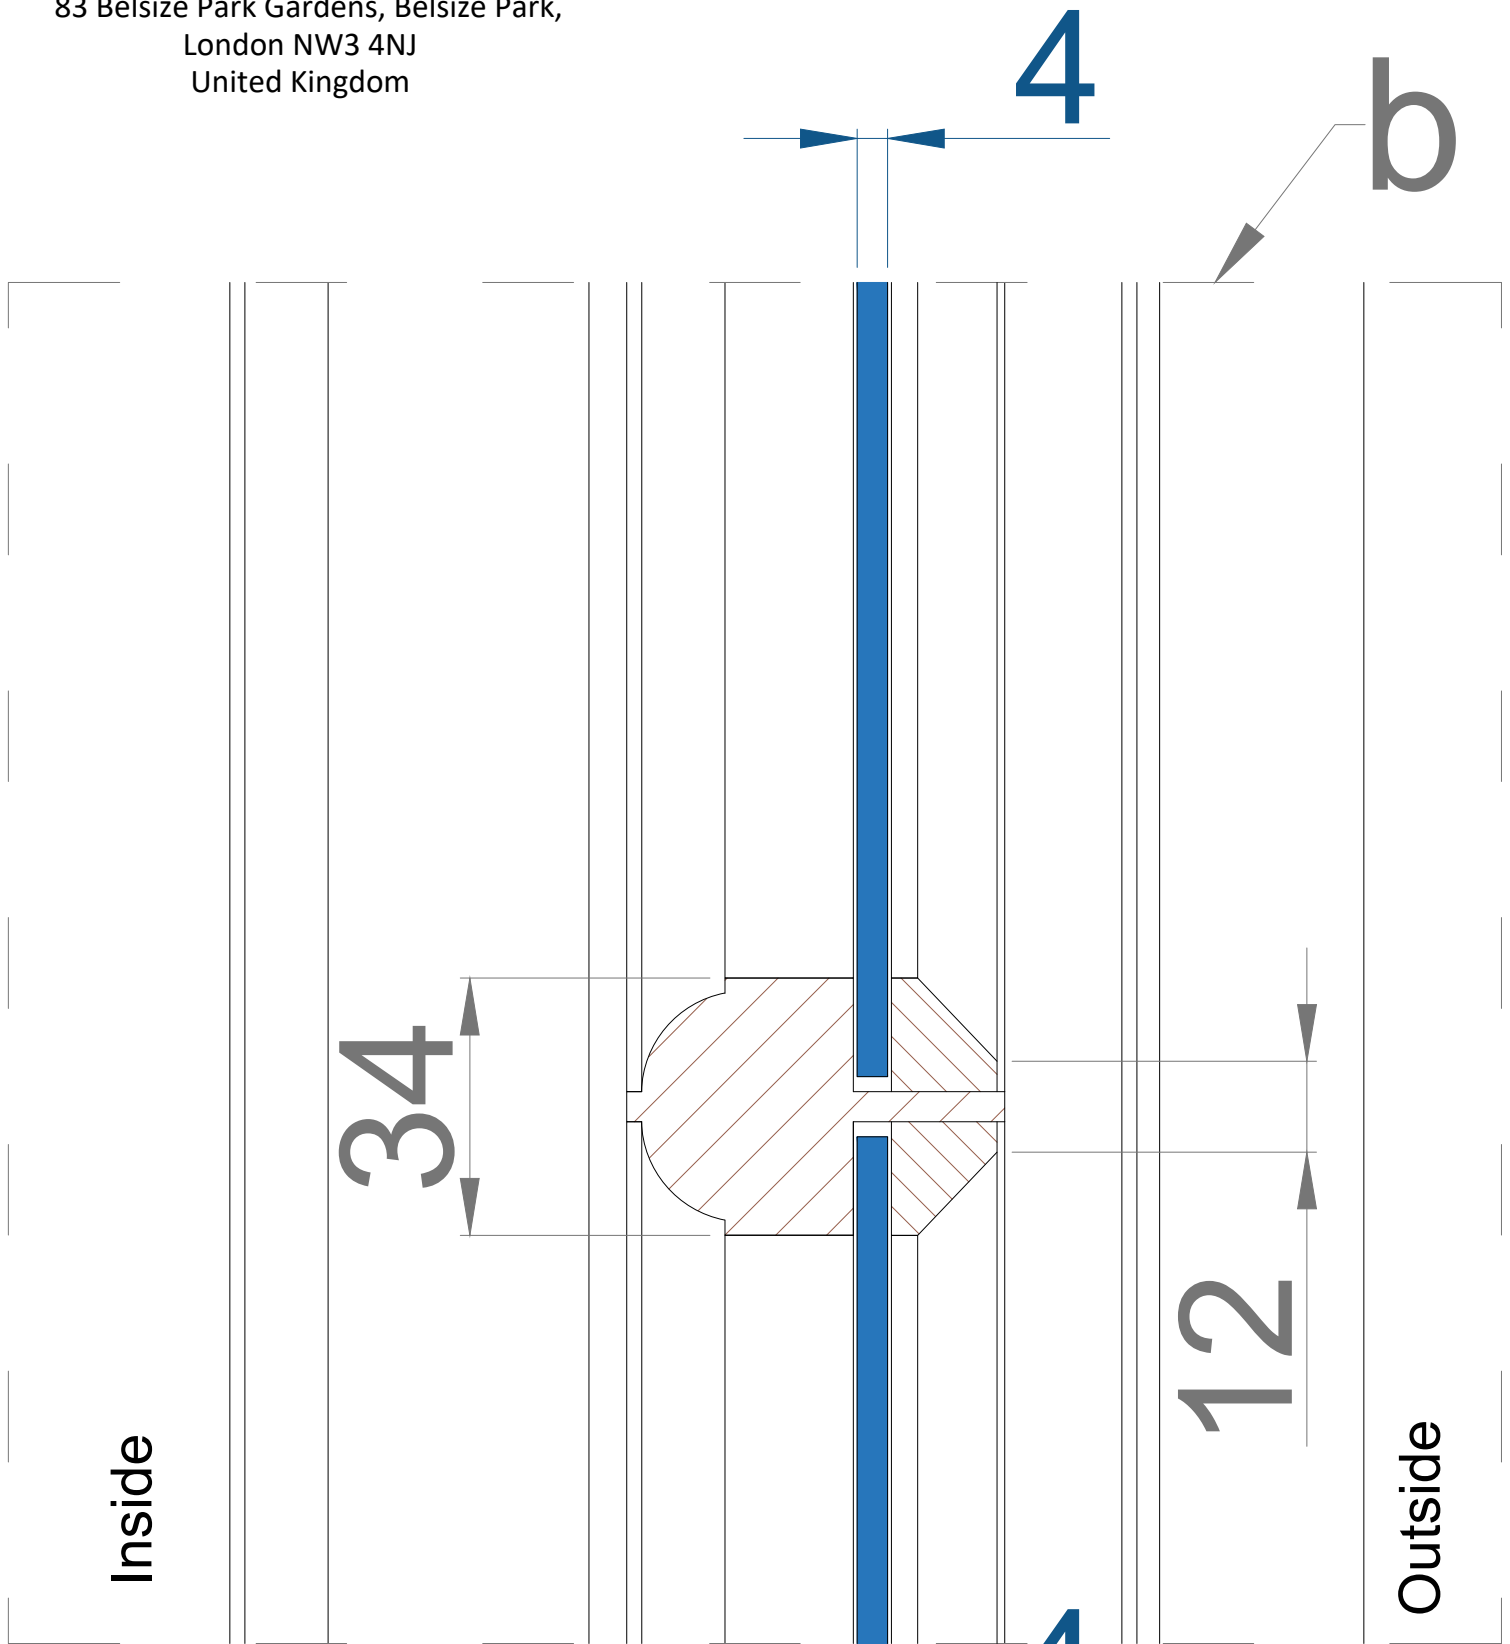

drawing no.: Cat.B EX 2/d

 ESTIMUS www.estimus.co.uk	PROJECT:	83 Belsize Park Gardens, Belsize Park, London NW3 4NJ	
	TITLE:	EXISTING WINDOW /DETAIL B	
	DATE:	22.12.2022	Drawn: K.A.
	SCALE:	1:1 @ A4	Drawing No.: 2/d rev. B