


Location: Front elevation  
Existing window-PHOTO  
83 Belsize Park Gardens, Belsize Park,  
London NW3 4NJ  
United Kingdom




drawing no.: Cat.C EX 3/a


	PROJECT:	83 Belsize Park Gardens, Belsize Park, London NW3 4NJ	
	TITLE:	EXISTING WINDOW-FRONT ELEVATION	
	DATE:	18,12,2022	Drawn: K.A.
	SCALE:	1:1 @ A4	Drawing No.: 3/a rev. A

Location: Front elevation  
 Existing casement window  
 83 Belsize Park Gardens, Belsize Park,  
 London NW3 4NJ  
 United Kingdom


EXTERNAL VIEW

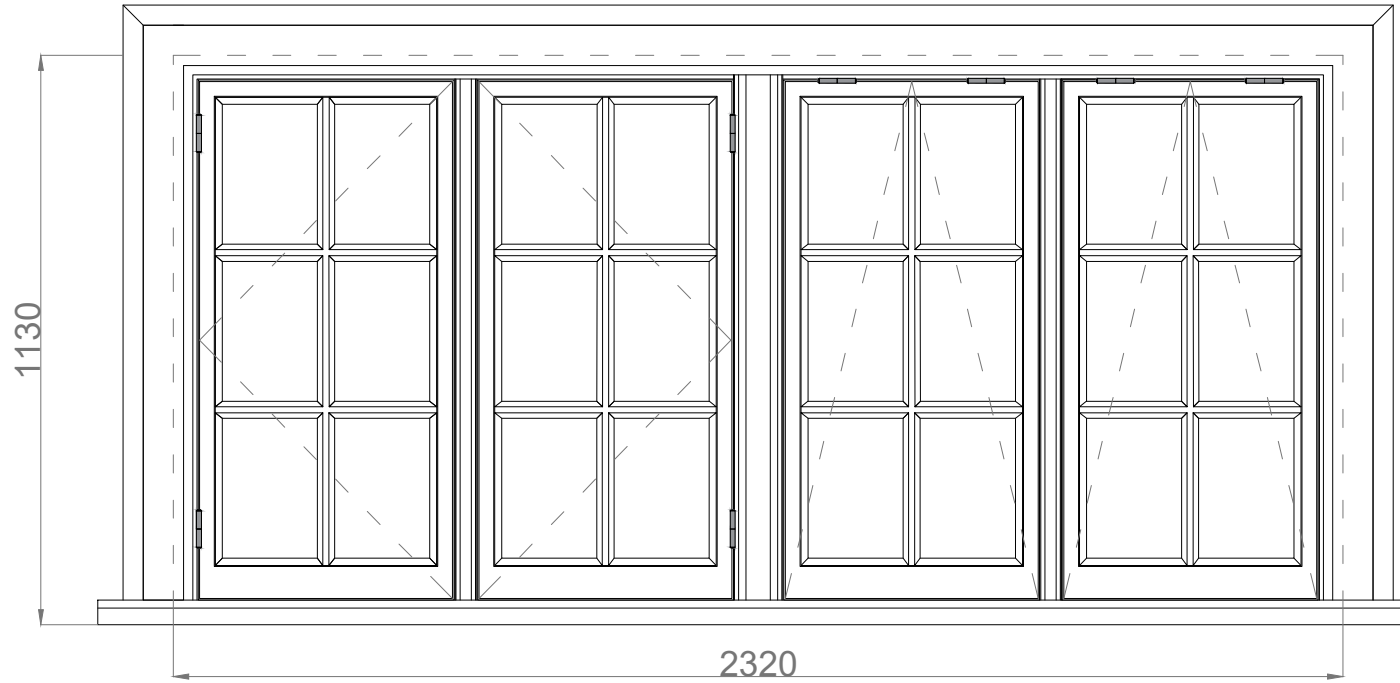

A-A

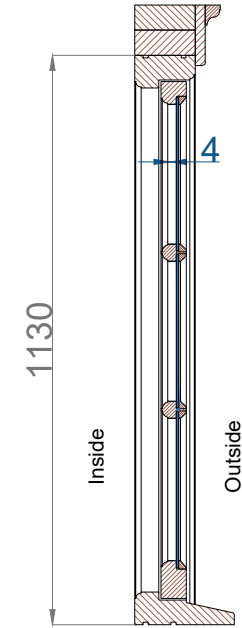


B-B

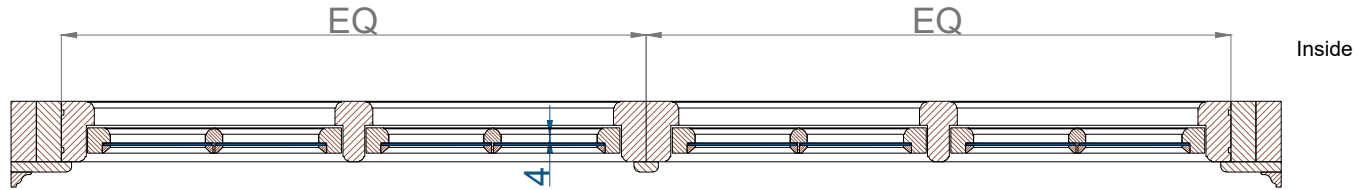

Outside



CATEGORY C: FITTED TO DORMER

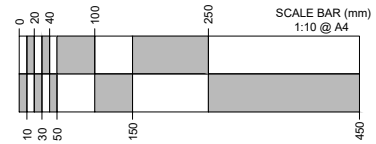


drawing no.: Cat.C EX 3/b

 <b>ESTIMUS</b> www.estimus.co.uk	PROJECT:	83 Belsize Park Gardens, Belsize Park, London NW3 4NJ	
	TITLE:	EXISTING CASEMENT WINDOW	
	DATE:	18,12,2022	Drawn: K.A.
	SCALE:	1:1 @ A4	Drawing No.: 3/b rev. A



Front elevation-DETAIL A  
EXISTING CASEMENT WINDOW  
83 Belsize Park Gardens, Belsize Park,  
London NW3 4NJ  
United Kingdom

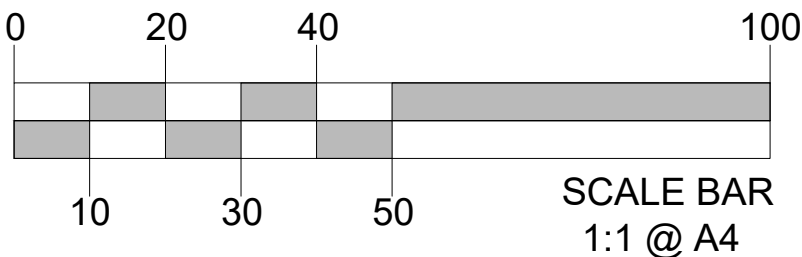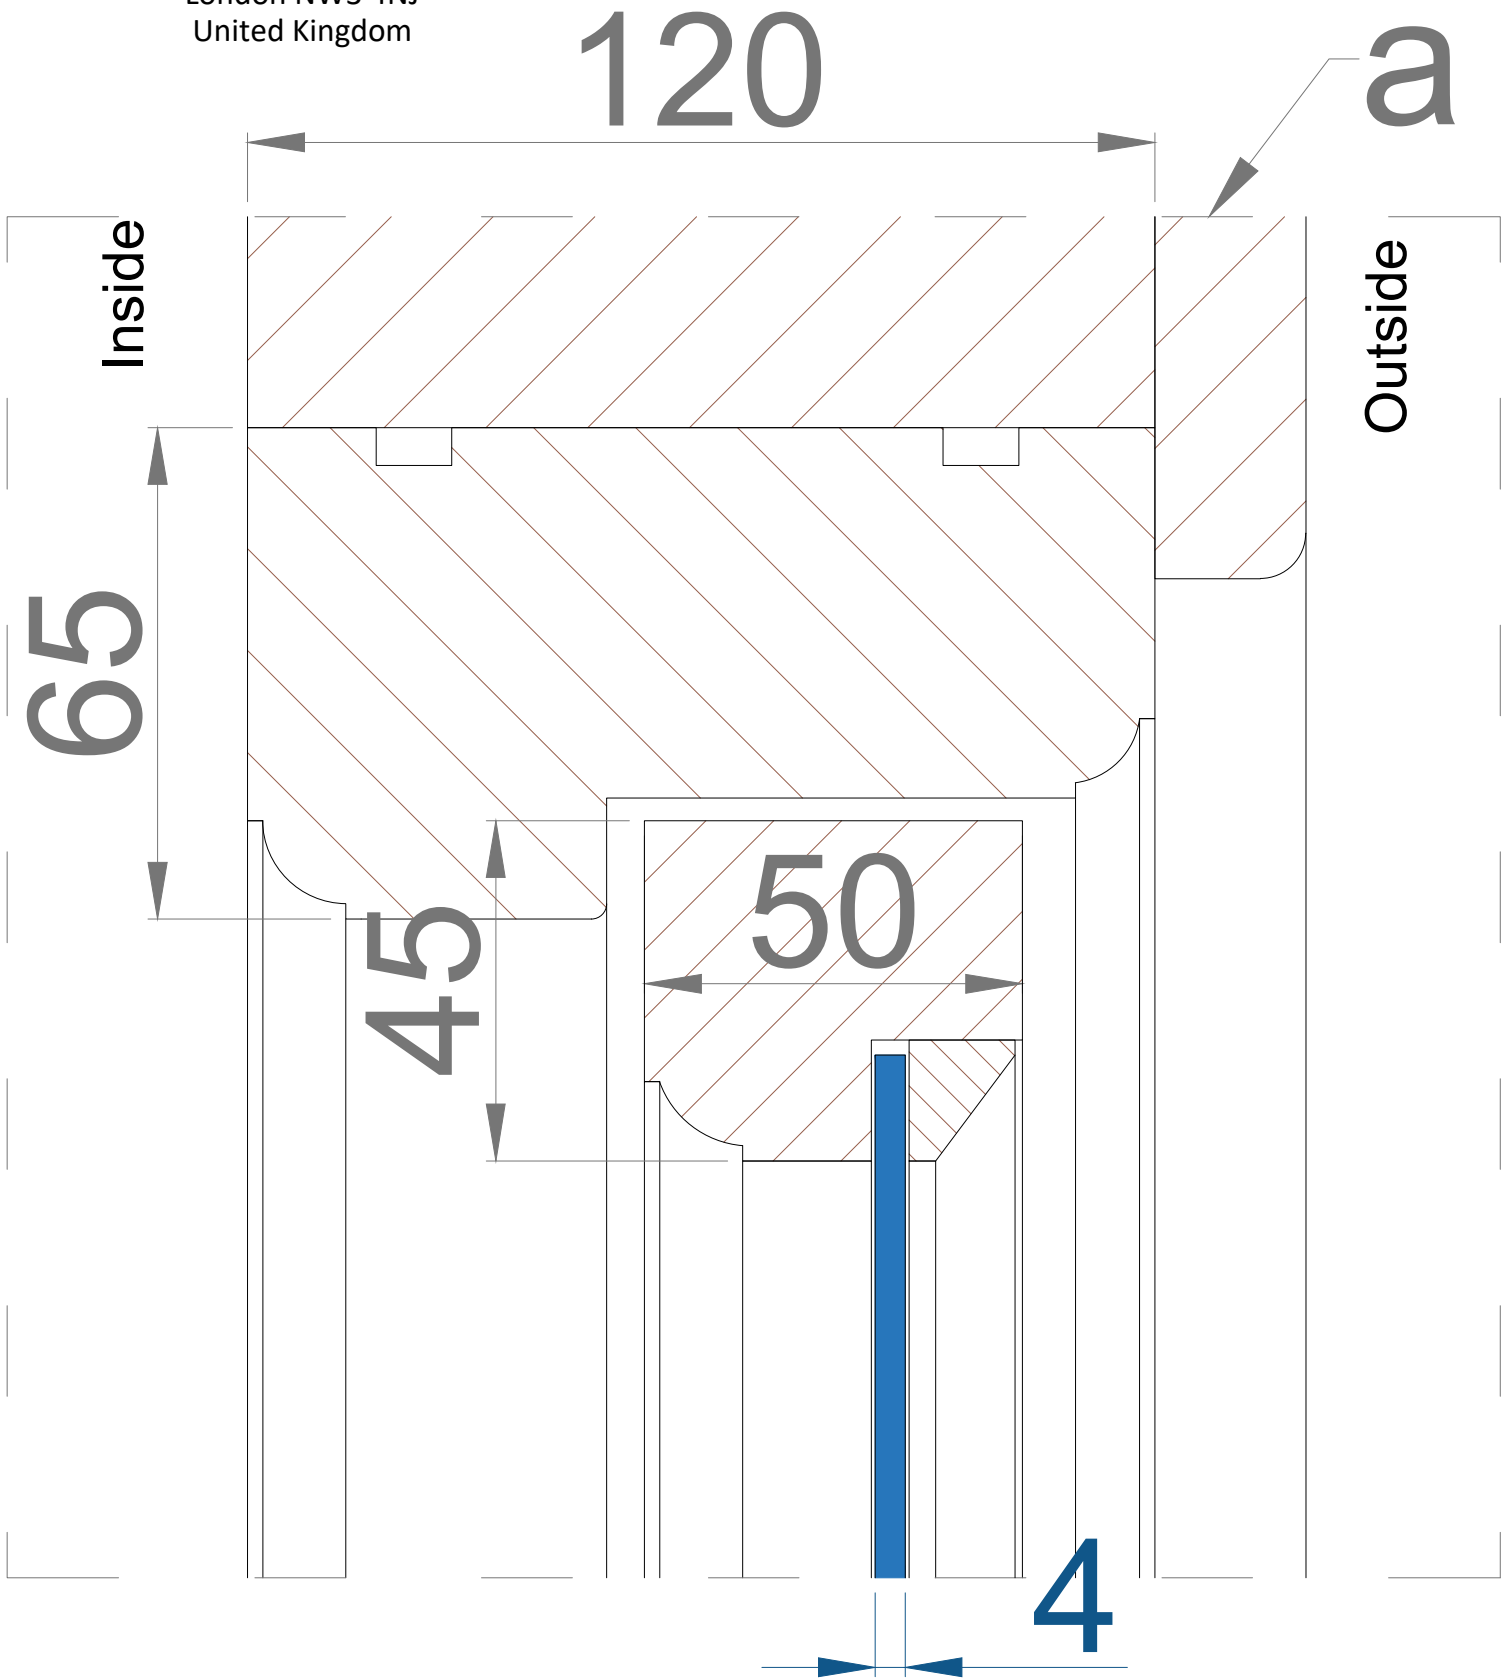


drawing no.: Cat.C EX 3/c

 www.estimus.co.uk	PROJECT:	83 Belsize Park Gardens, Belsize Park, London NW3 4NJ	
	TITLE:	EXISTING WINDOW /DETAIL A	
	DATE:	22.12.2022	Drawn: K.A.
	SCALE:	1:1 @ A4	Drawing No.: 3/c rev. B

Front elevation-DETAIL B  
EXISTING CASEMENT WINDOW  
83 Belsize Park Gardens, Belsize Park,  
London NW3 4NJ  
United Kingdom

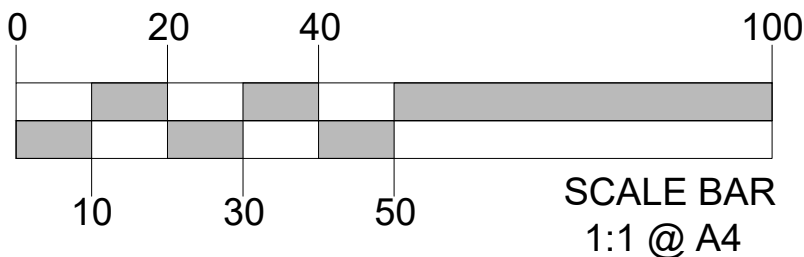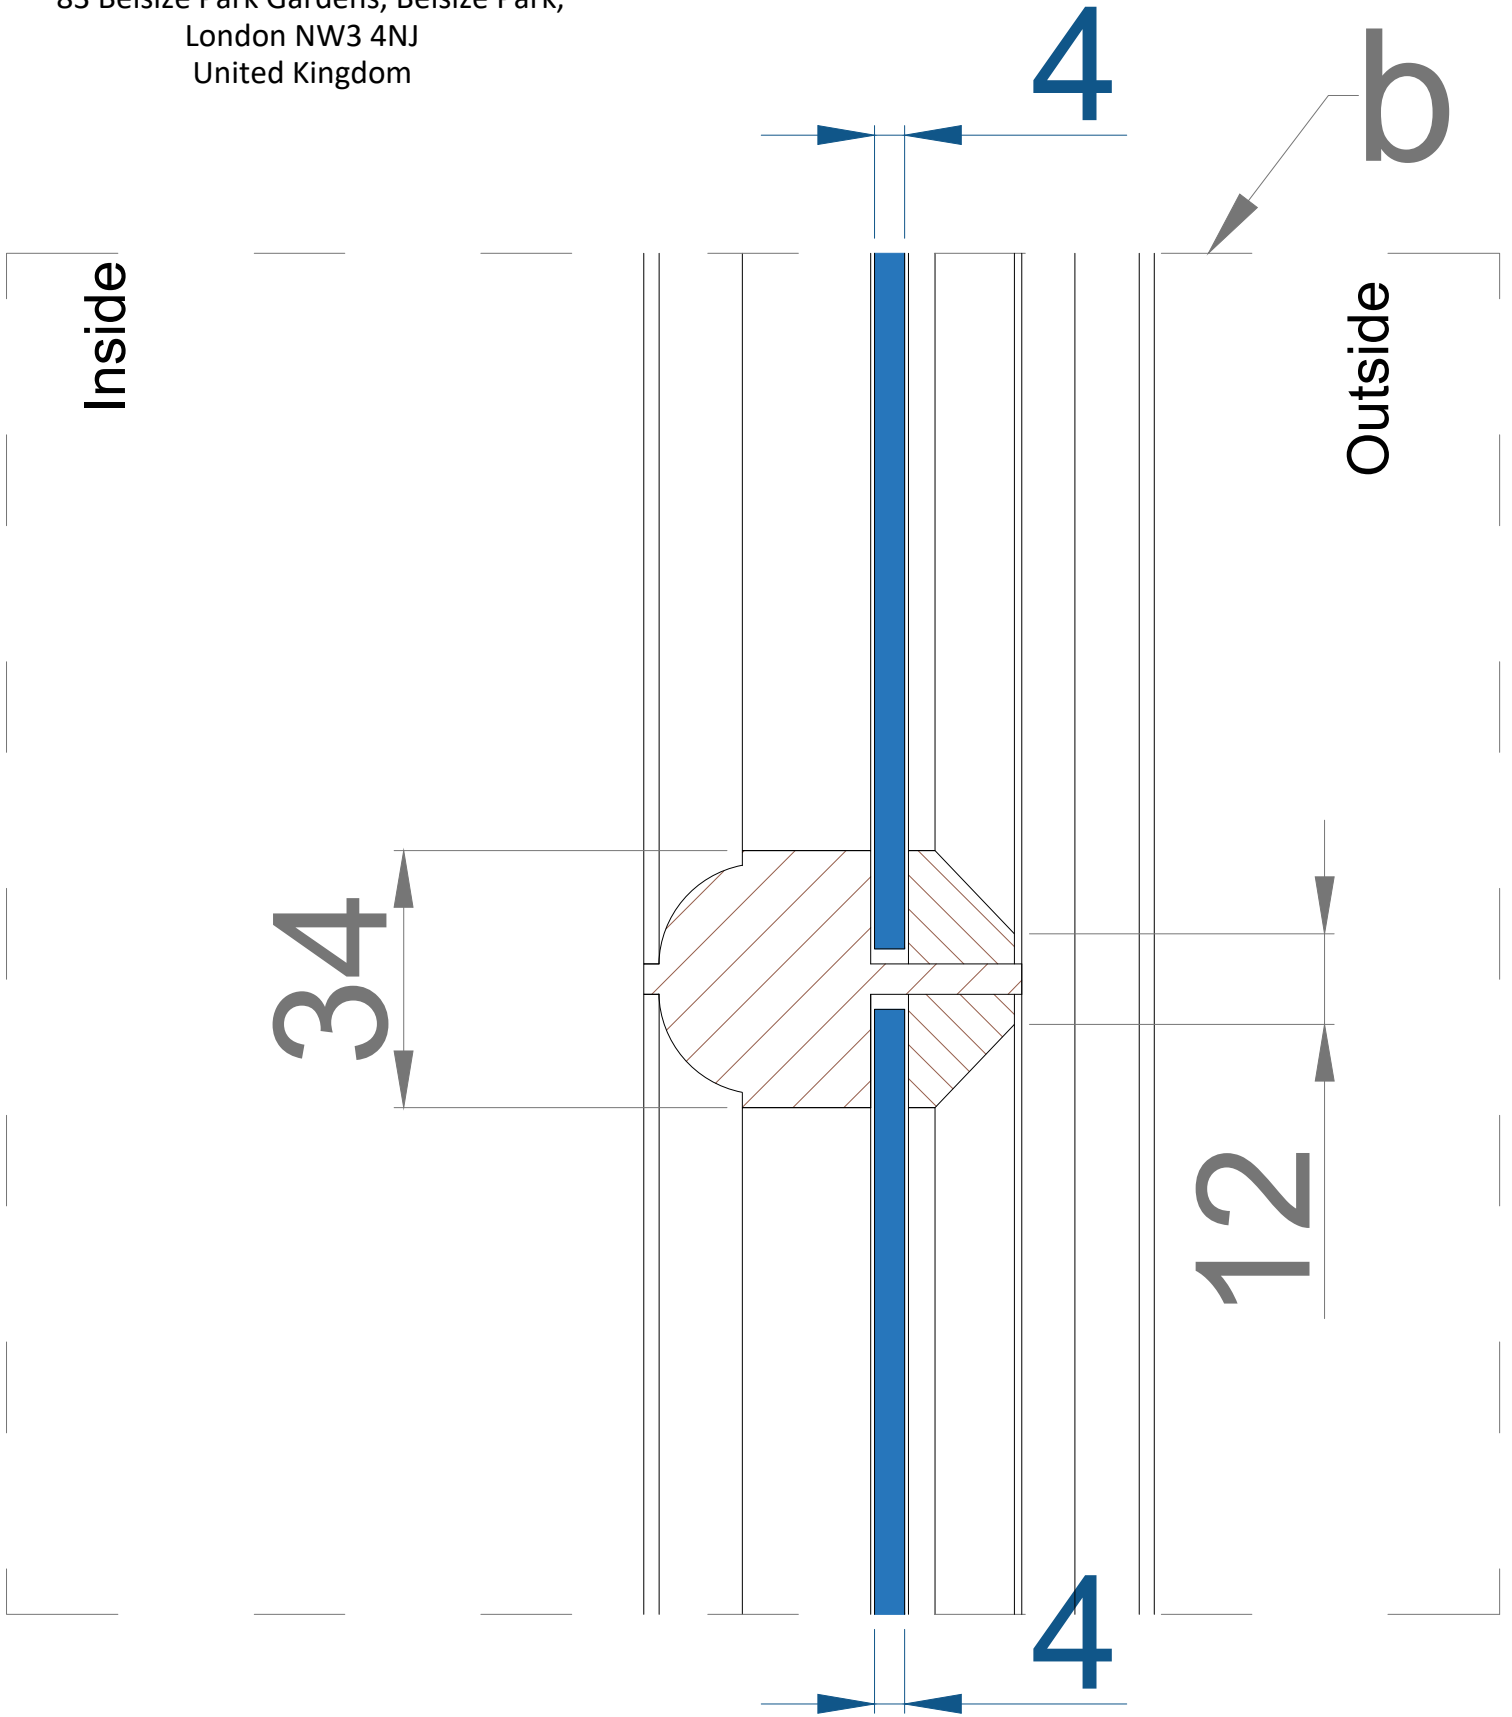

drawing no.: Cat.C EX 3/d

 www.estimus.co.uk	PROJECT:	83 Belsize Park Gardens, Belsize Park, London NW3 4NJ	
	TITLE:	EXISTING WINDOW /DETAIL B	
	DATE:	22.12.2022	Drawn: K.A.
	SCALE:	1:1 @ A4	Drawing No.: 3/d rev. B