



Location:Rear elevation
 Proposed sash box window
 83 Belsize Park Gardens, Belsize Park,
 London NW3 4NJ
 United Kingdom

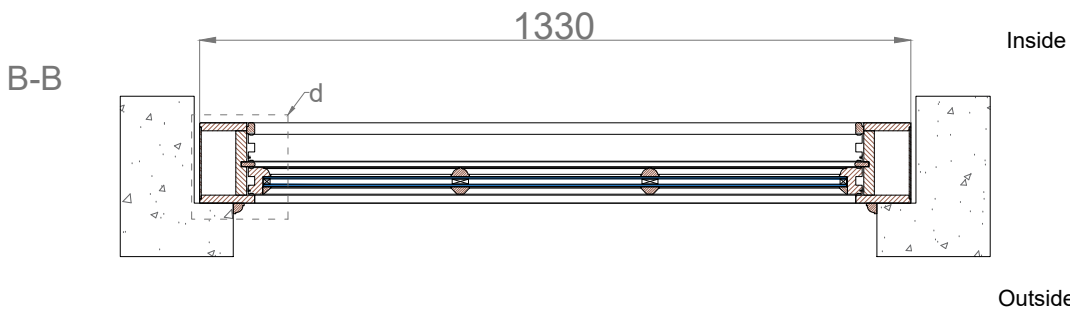


TYPE WINDOW: SASH BOX WINDOW
 COLOUR: WHITE
 MATERIAL: HARDWOOD
 IRONMONGERY: TBC
 HORN: YES
 GLASS: DOUBLE GLAZING 18mm
 TRICKLE VENTS: NO


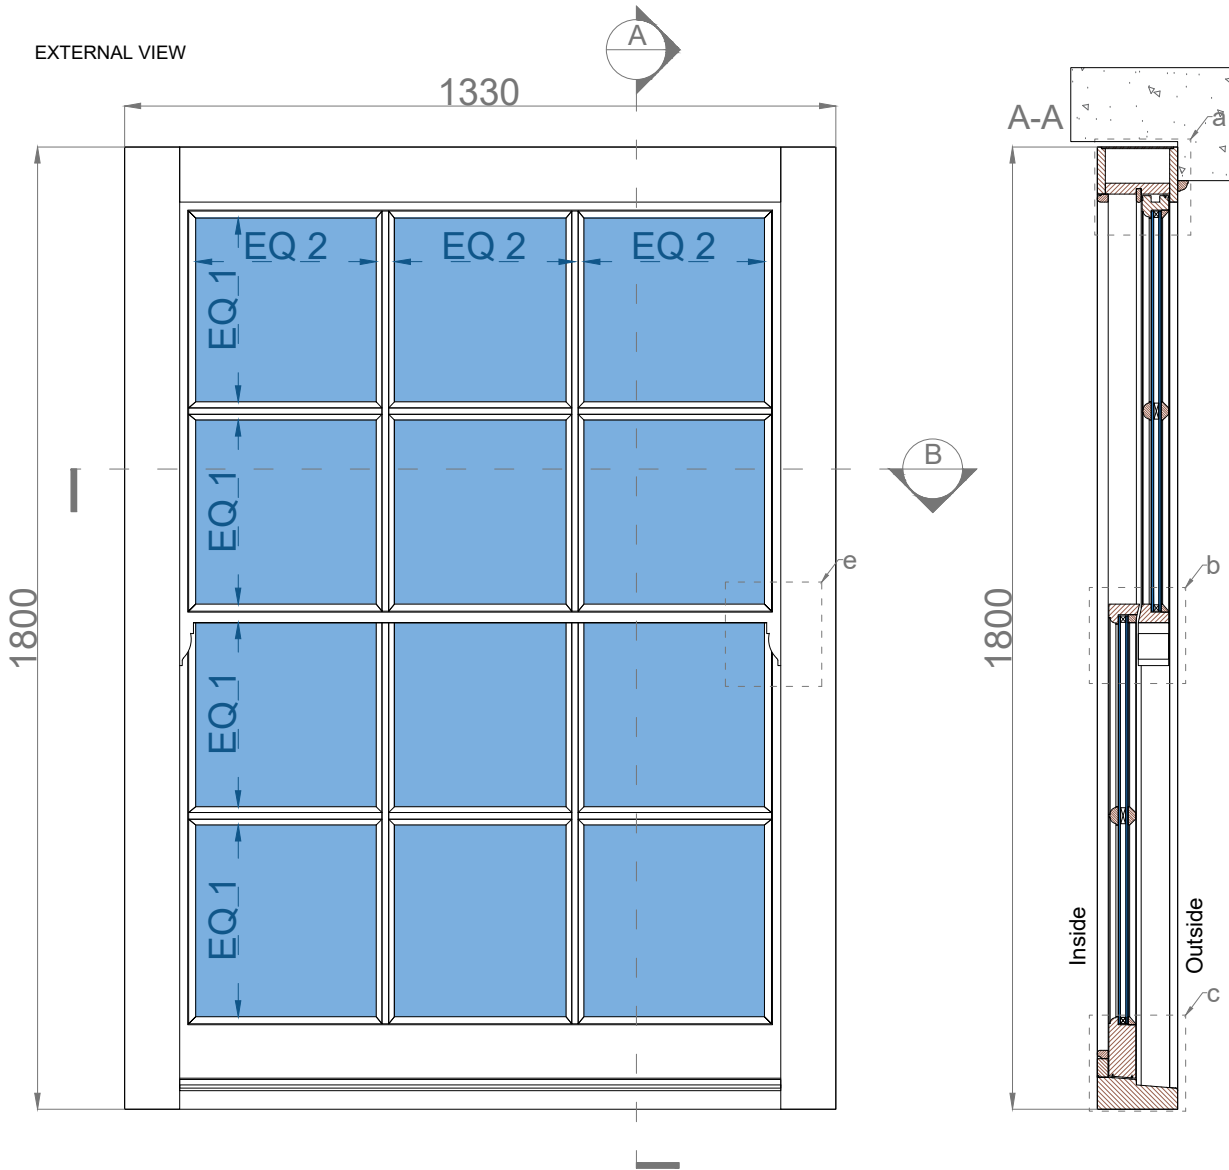


CATEGORY D: FITTED BEHIND BRICK REVILES


drawing no.: Cat.D PR 4/a

 www.estimus.co.uk	PROJECT:	83 Belsize Park Gardens, Belsize Park, London NW3 4NJ	
	TITLE:	PROPOSED SASH BOX WINDOW	
DATE:	18,12,2022	Drawn:	K.A.
SCALE:	1:10 @ A3	Drawing No.:	4/a rev. A



Rear elevation-DETAIL A
Proposed SASH BOX WINDOW
83 Belsize Park Gardens, Belsize Park,
London NW3 4NJ
United Kingdom

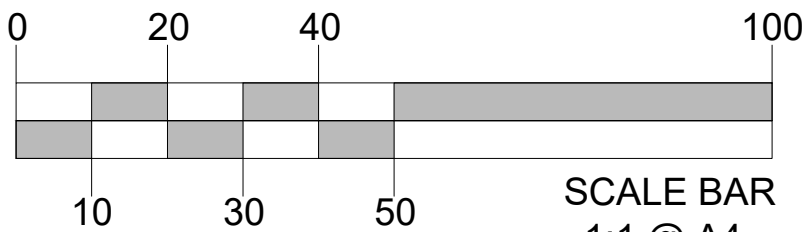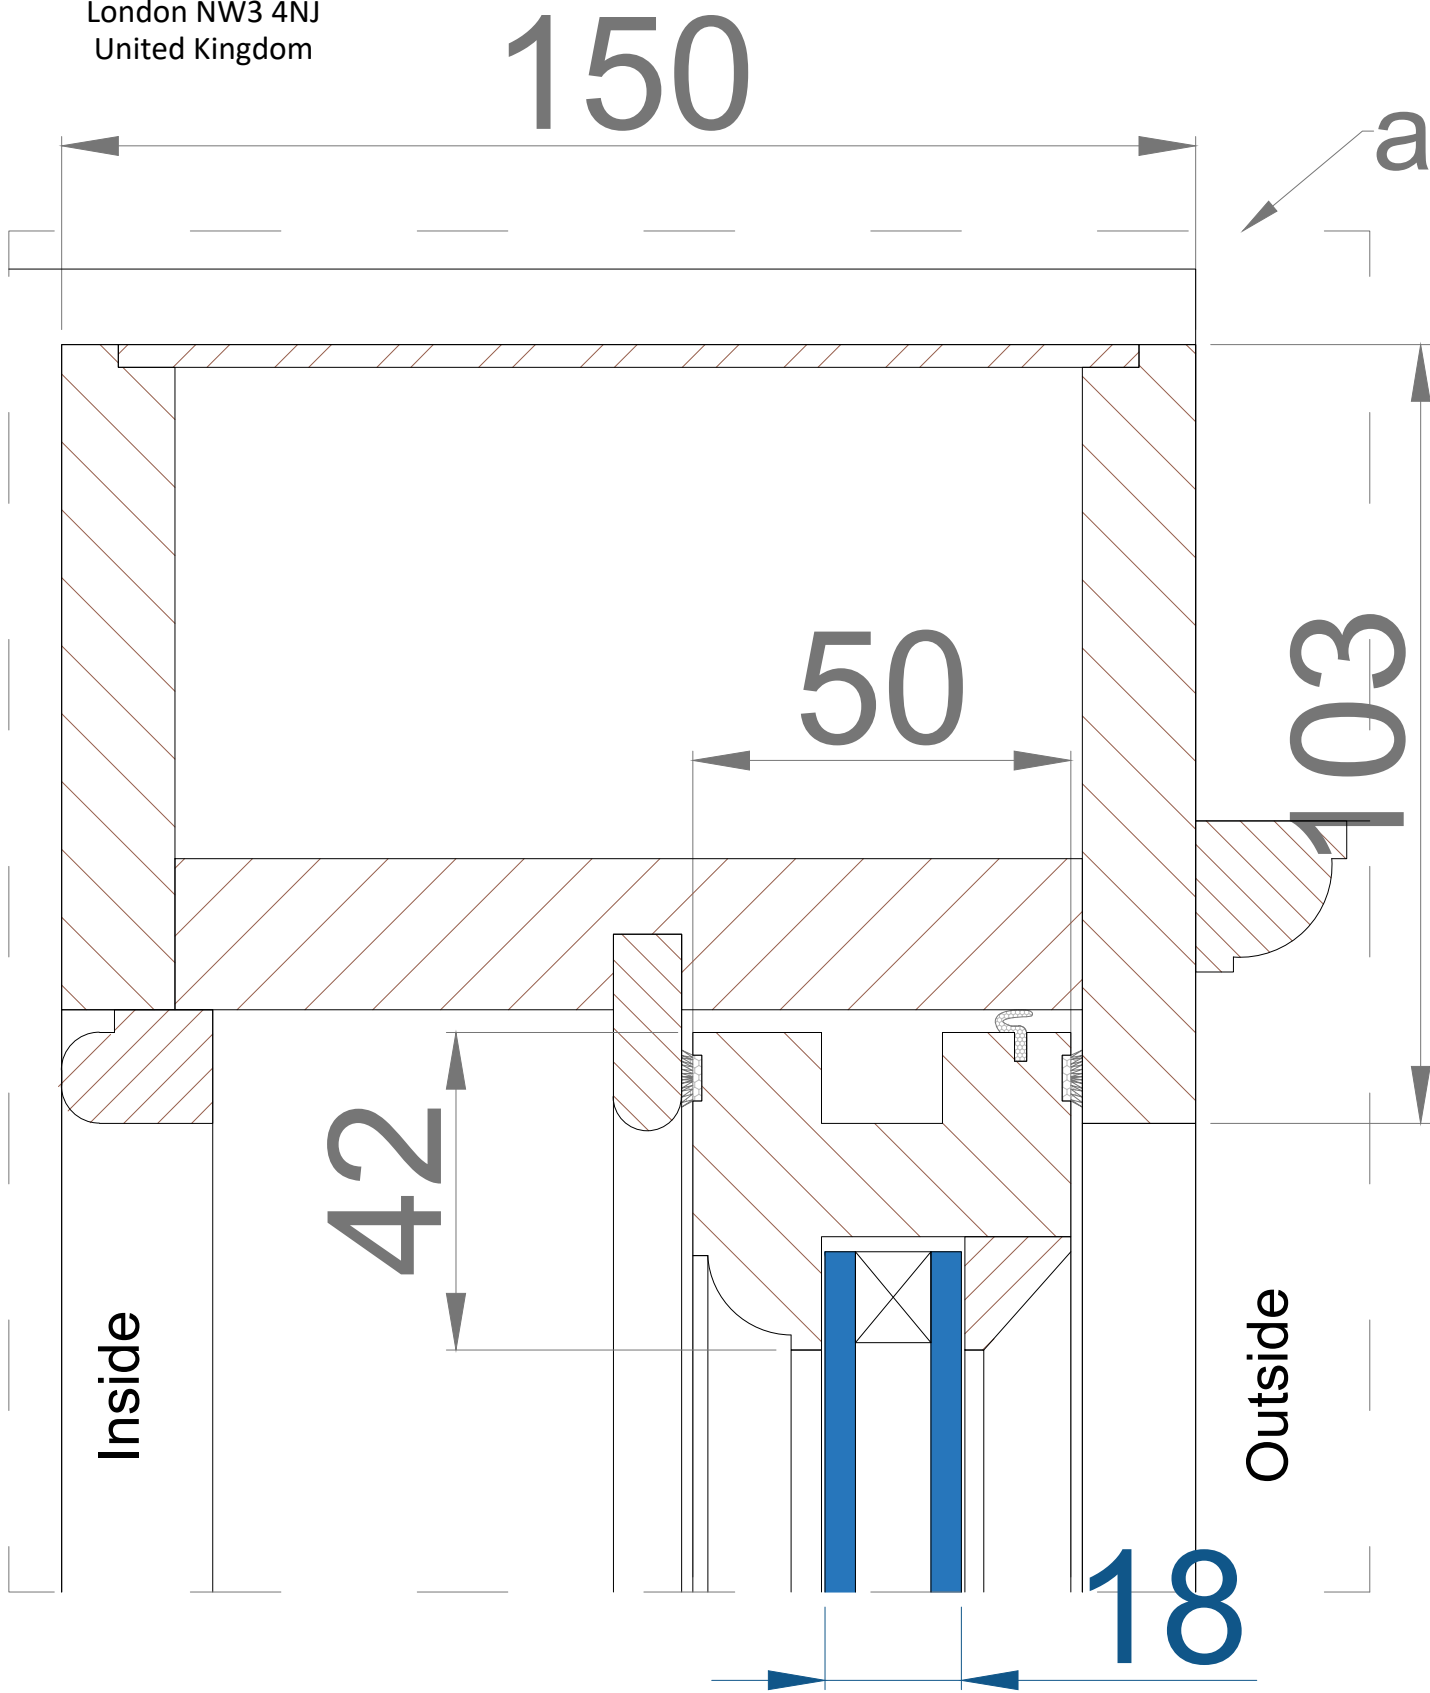


drawing no.: Cat.D PR 4/b

 www.estimus.co.uk	PROJECT:	83 Belsize Park Gardens, Belsize Park, London NW3 4NJ	
	TITLE:	WINDOW/ DETAIL A	
	DATE:	18,12,2022	Drawn: K.A.
	SCALE:	1:1 @ A4	Drawing No.: 4/b rev. A



Rear elevation-DETAIL B
 Proposed SASH BOX WINDOW
 83 Belsize Park Gardens, Belsize Park,
 London NW3 4NJ
 United Kingdom

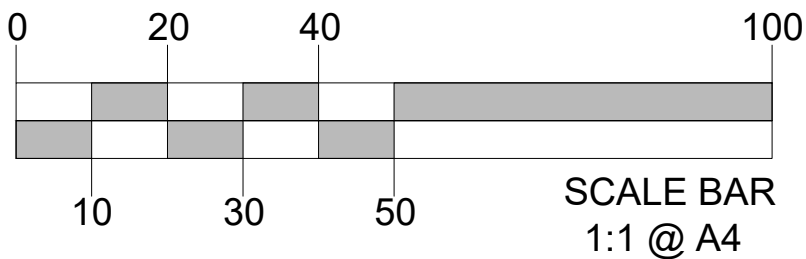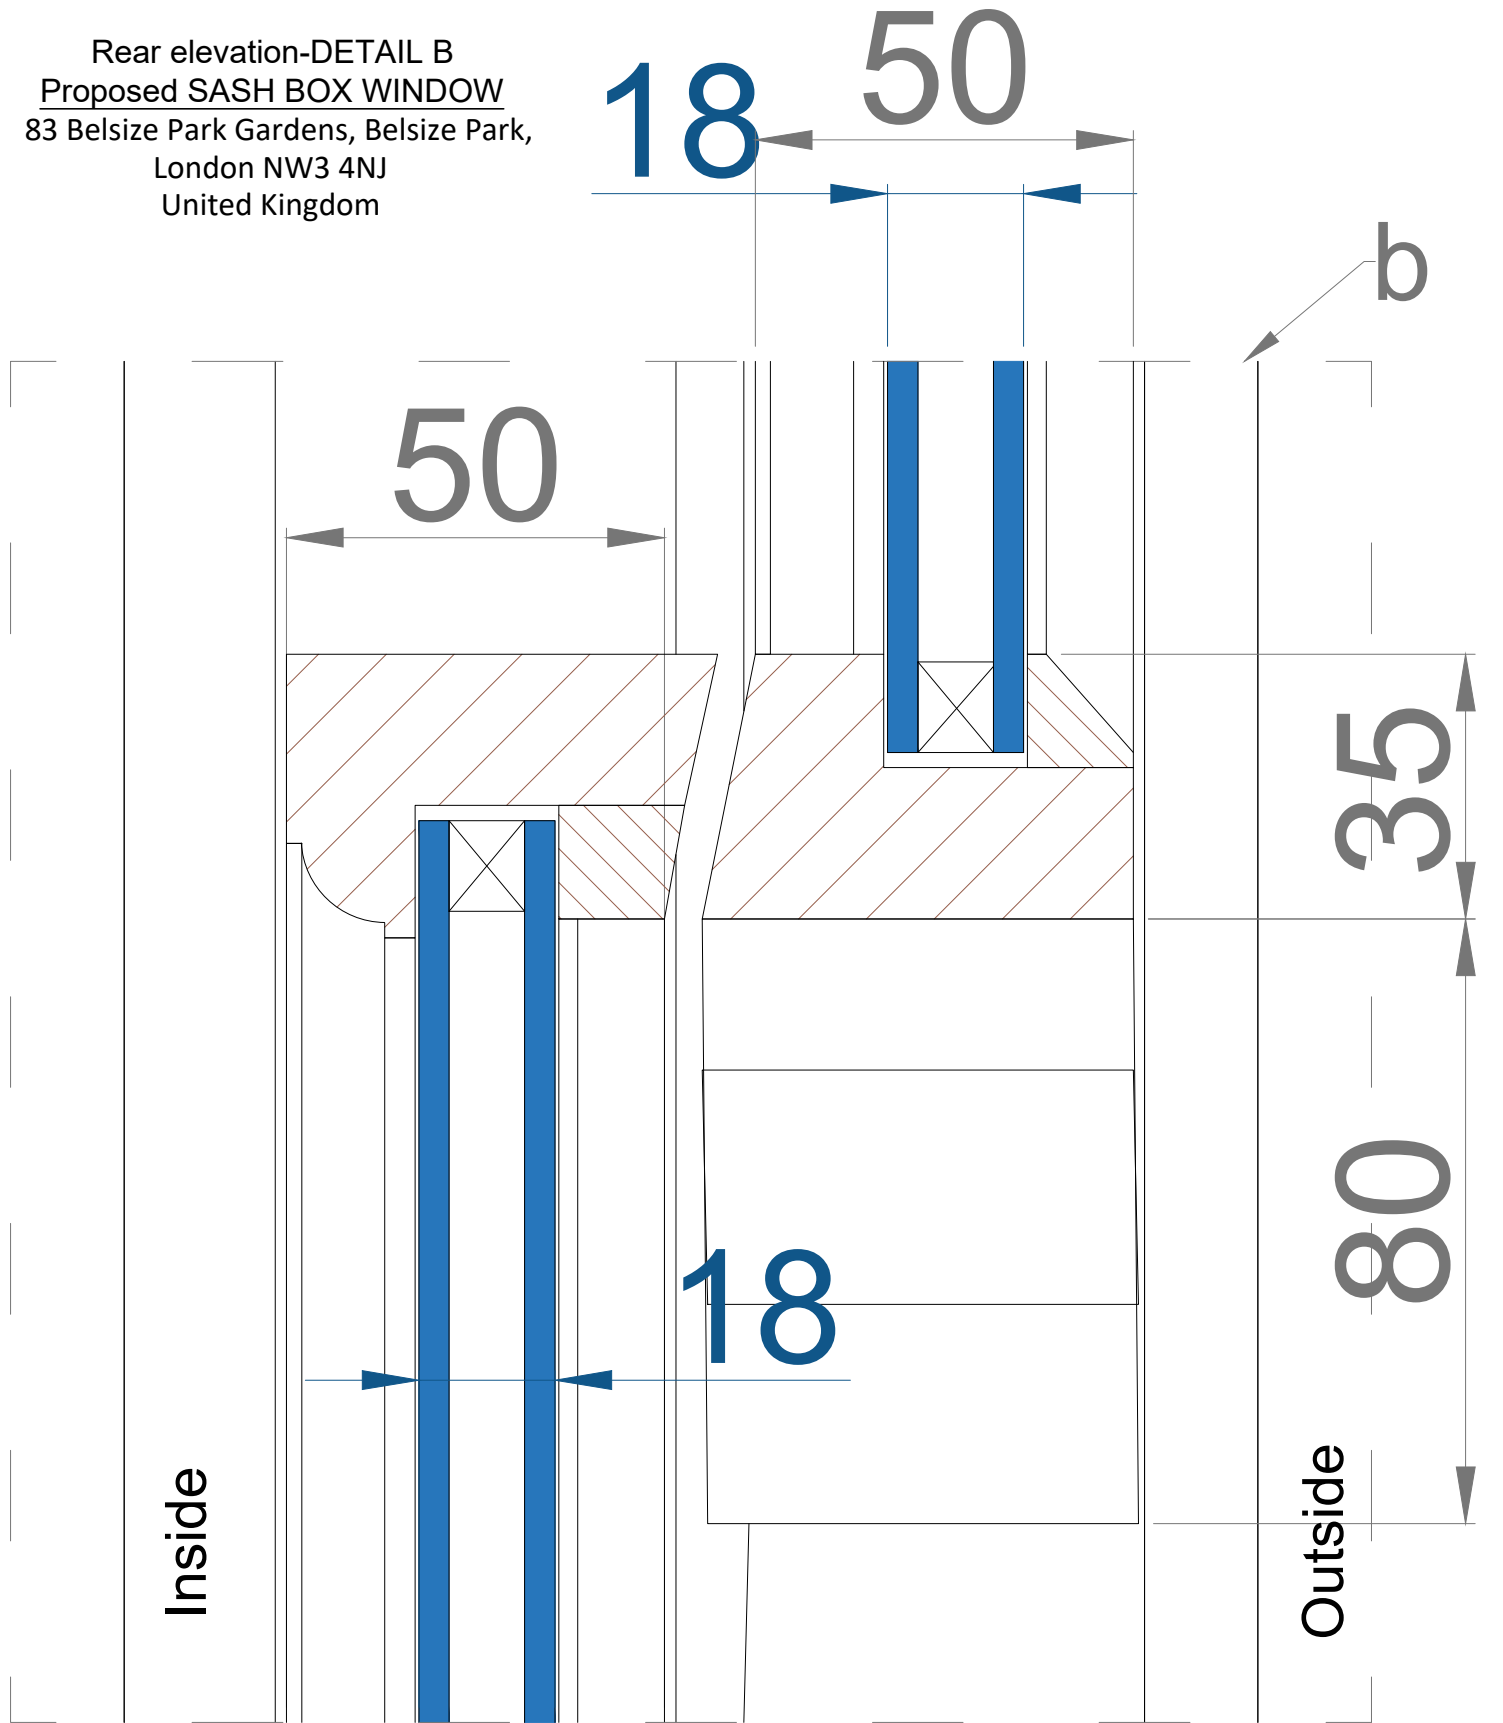

drawing no.: Cat.D PR 4/c

 ESTIMUS <small>www.estimus.co.uk</small>	PROJECT:	83 Belsize Park Gardens, Belsize Park, London NW3 4NJ	
	TITLE:	WINDOW/ DETAIL B	
	DATE:	18,12,2022	Drawn: K.A.
	SCALE:	1:1 @ A4	Drawing No.: 4/c rev. A



Rear elevation-DETAIL C
 Proposed SASH BOX WINDOW
 83 Belsize Park Gardens, Belsize Park,
 London NW3 4NJ
 United Kingdom

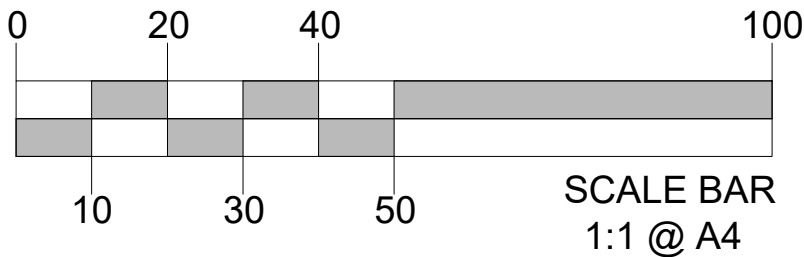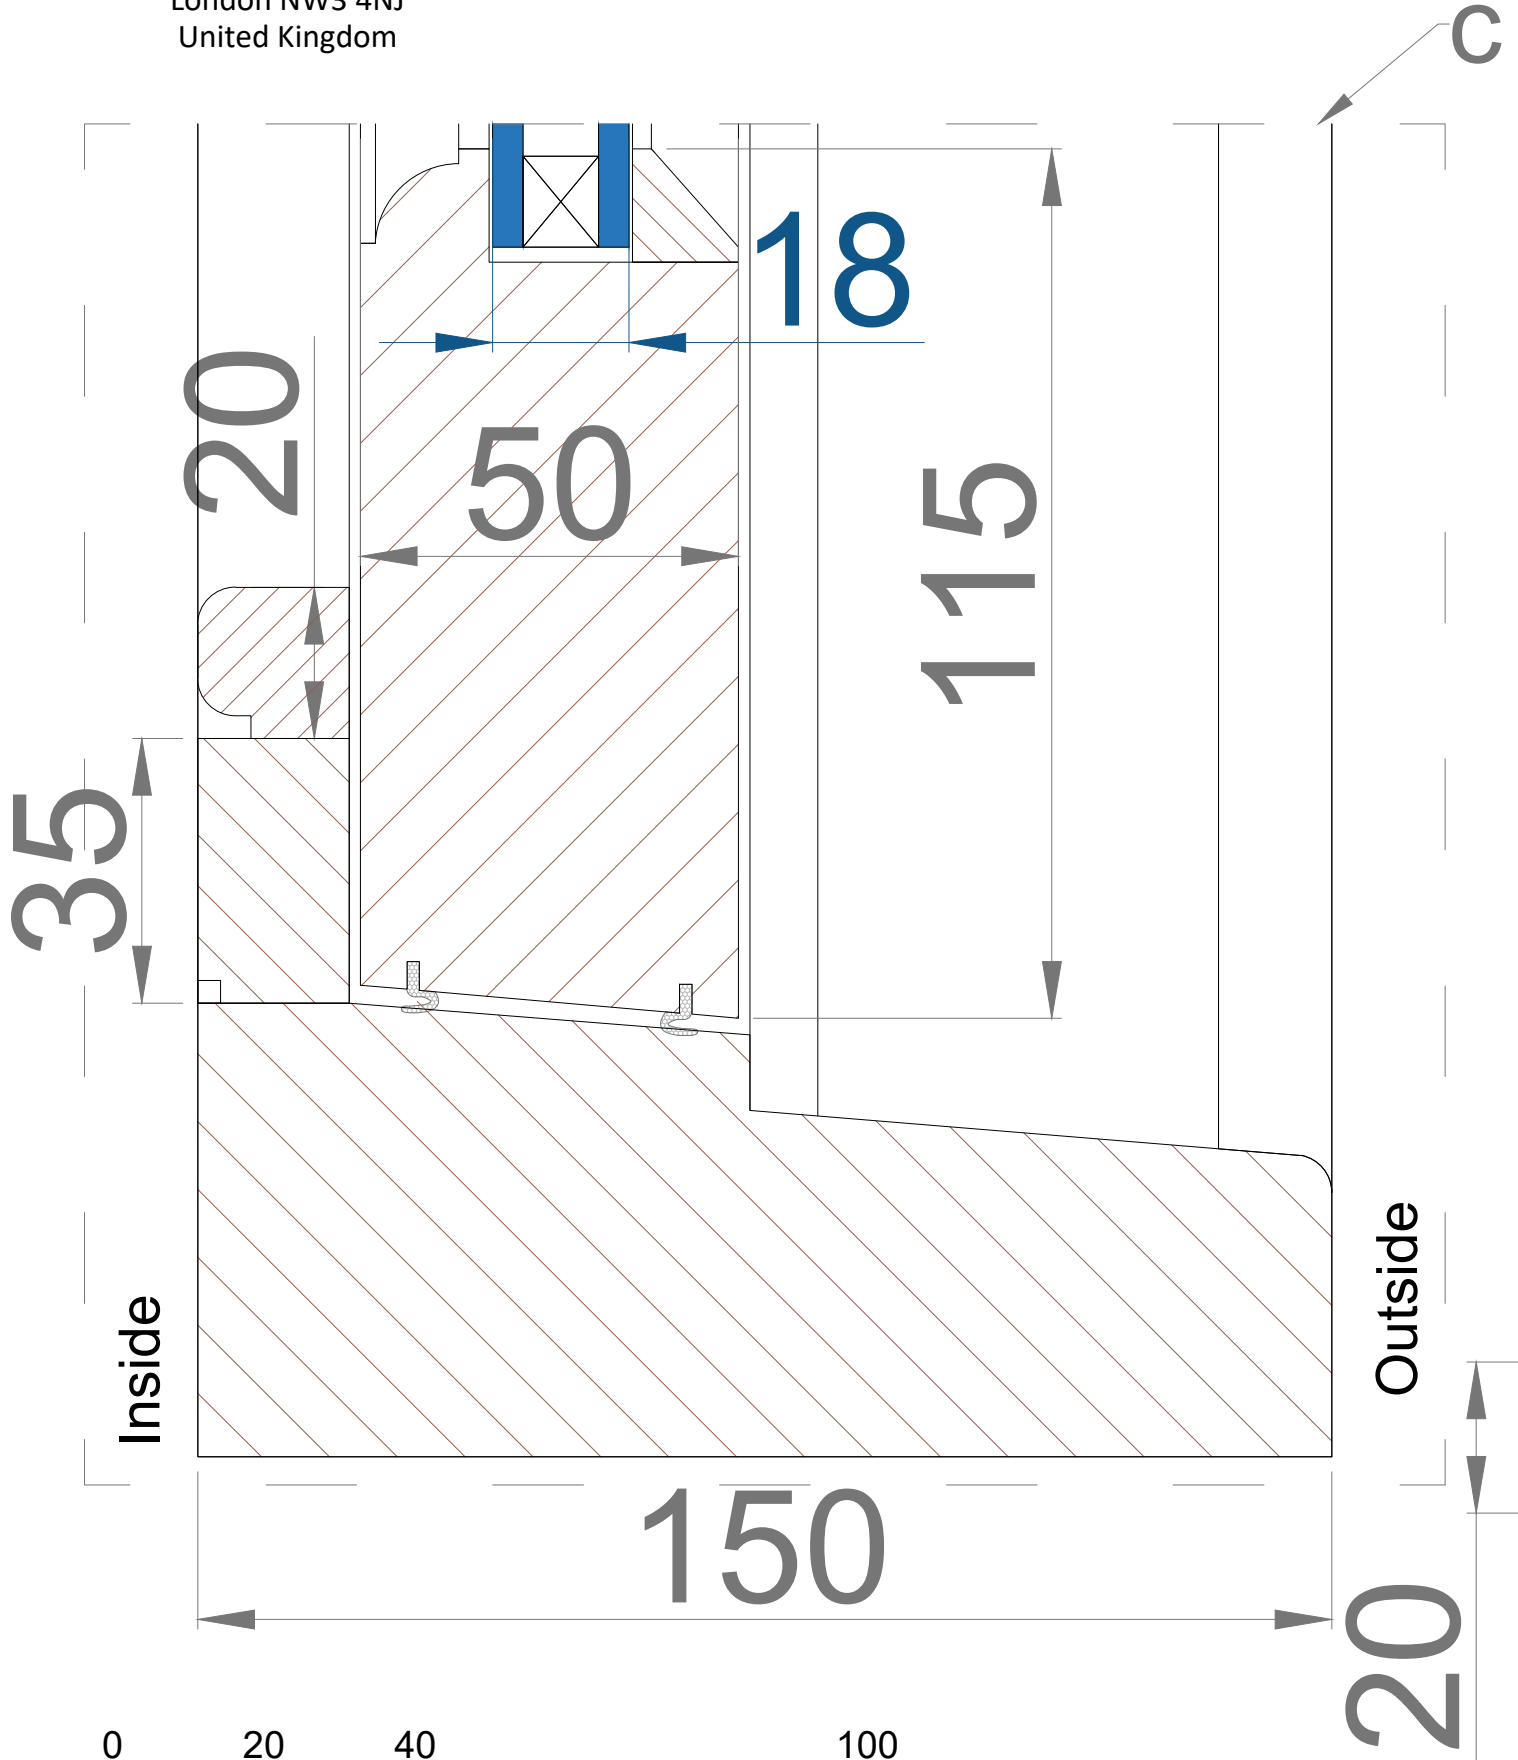


drawing no.: Cat.D PR 4/d

 ESTIMUS www.estimus.co.uk	PROJECT:	83 Belsize Park Gardens, Belsize Park, London NW3 4NJ	
	TITLE:	WINDOW/ DETAIL C	
	DATE:	18,12,2022	Drawn: K.A.
	SCALE:	1:1 @ A4	Drawing No.: 4/d rev. A



Rear elevation-DETAIL E
Proposed SASH BOX WINDOW
83 Belsize Park Gardens, Belsize Park,
London NW3 4NJ
United Kingdom

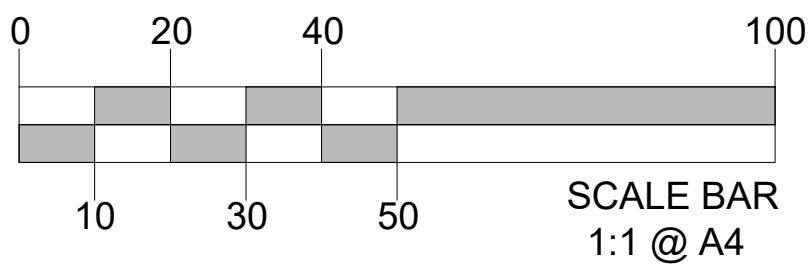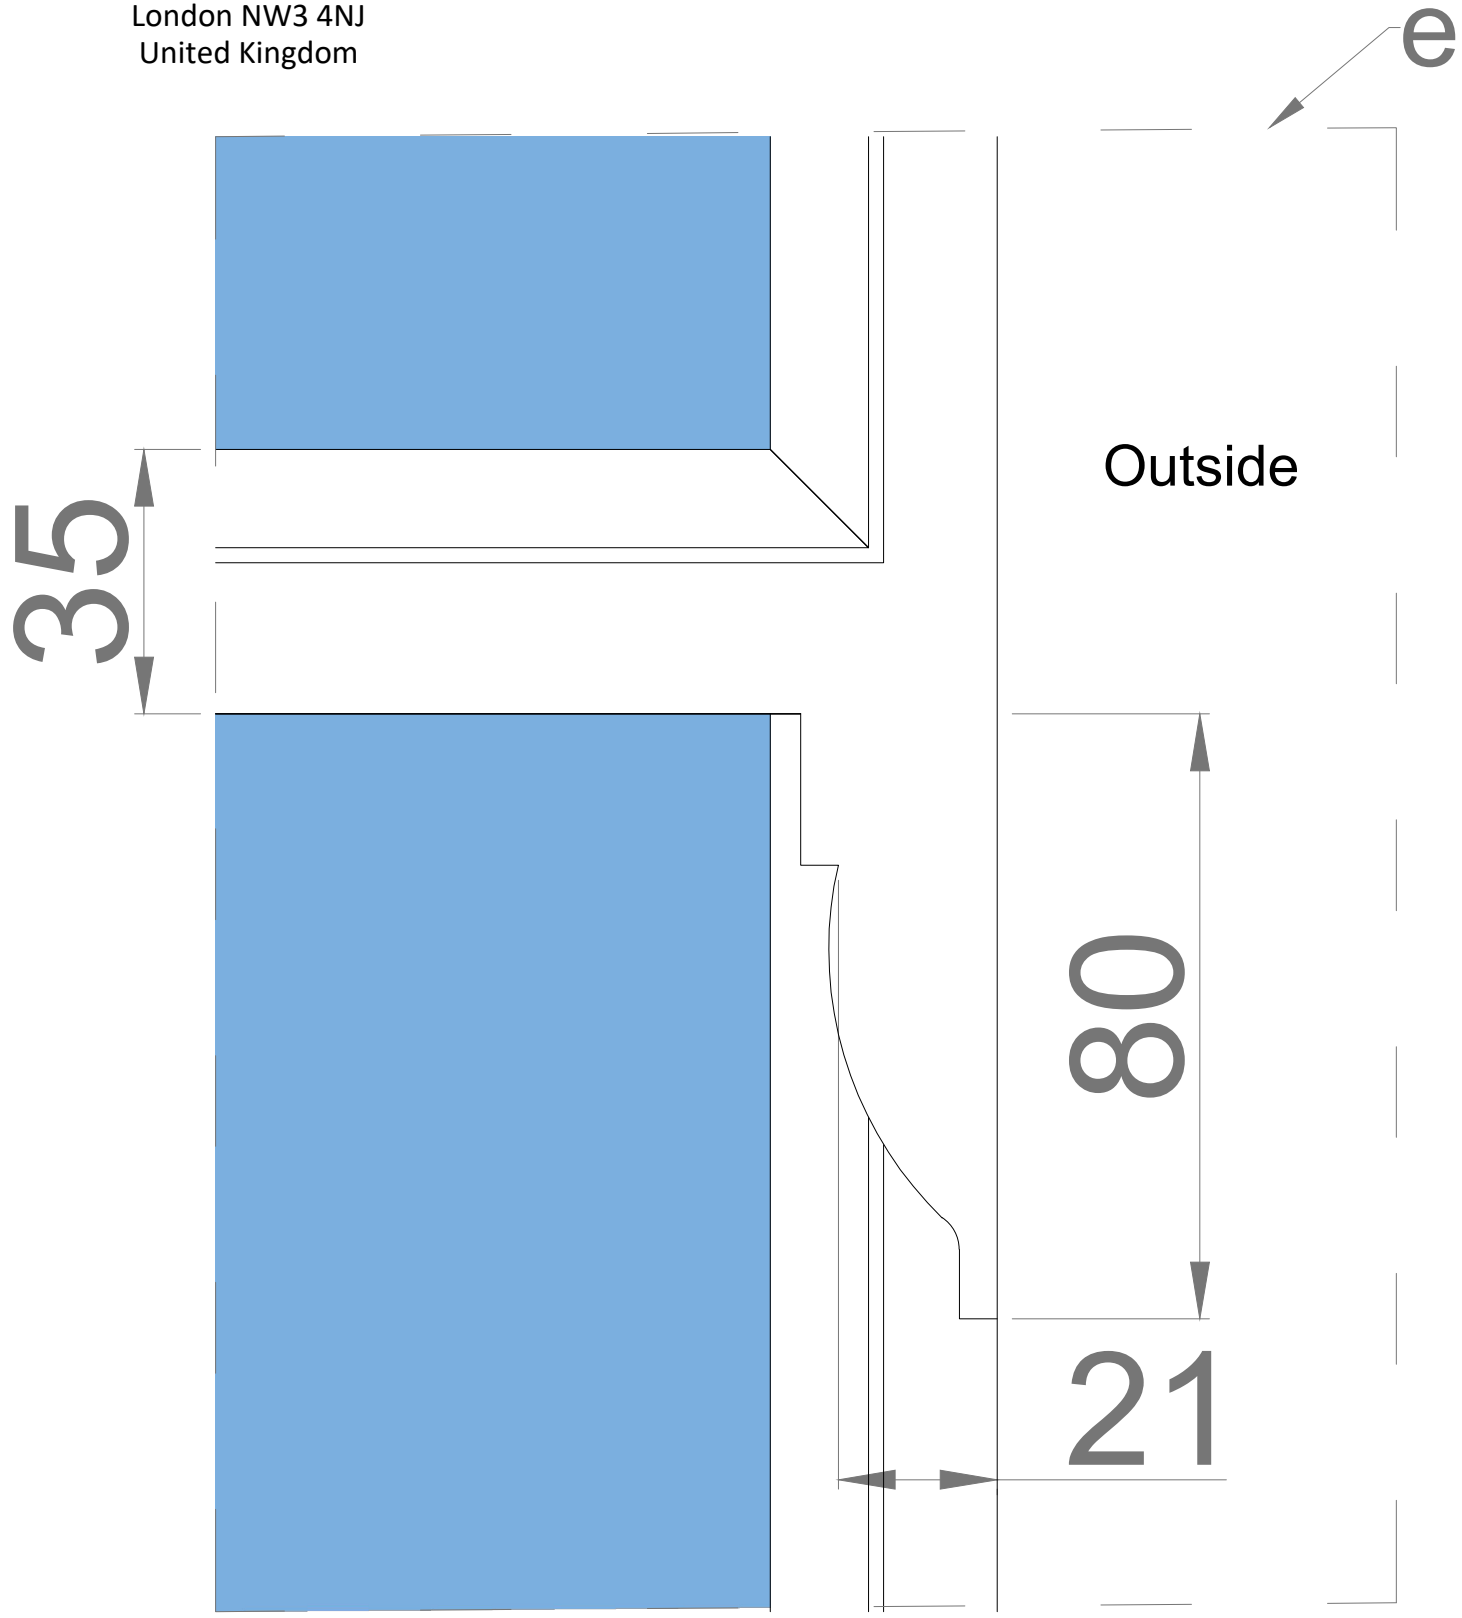

drawing no.: Cat.D PR 4/e

 www.estimus.co.uk	PROJECT:	83 Belsize Park Gardens, Belsize Park, London NW3 4NJ	
	TITLE:	WINDOW/ DETAIL E	
	DATE:	18,12,2022	Drawn: K.A.
	SCALE:	1:1 @ A4	Drawing No.: 4/f rev. A

Rear elevation-DETAIL E
Proposed SASH BOX WINDOW
83 Belsize Park Gardens, Belsize Park,
London NW3 4NJ
United Kingdom

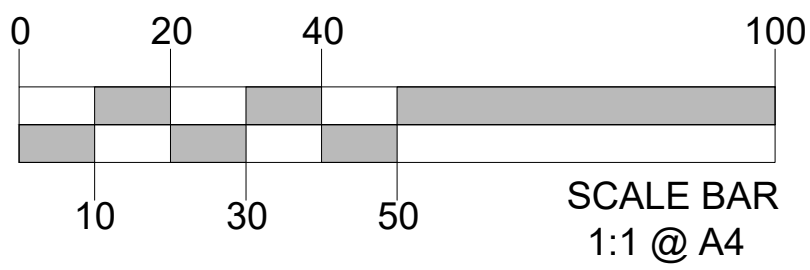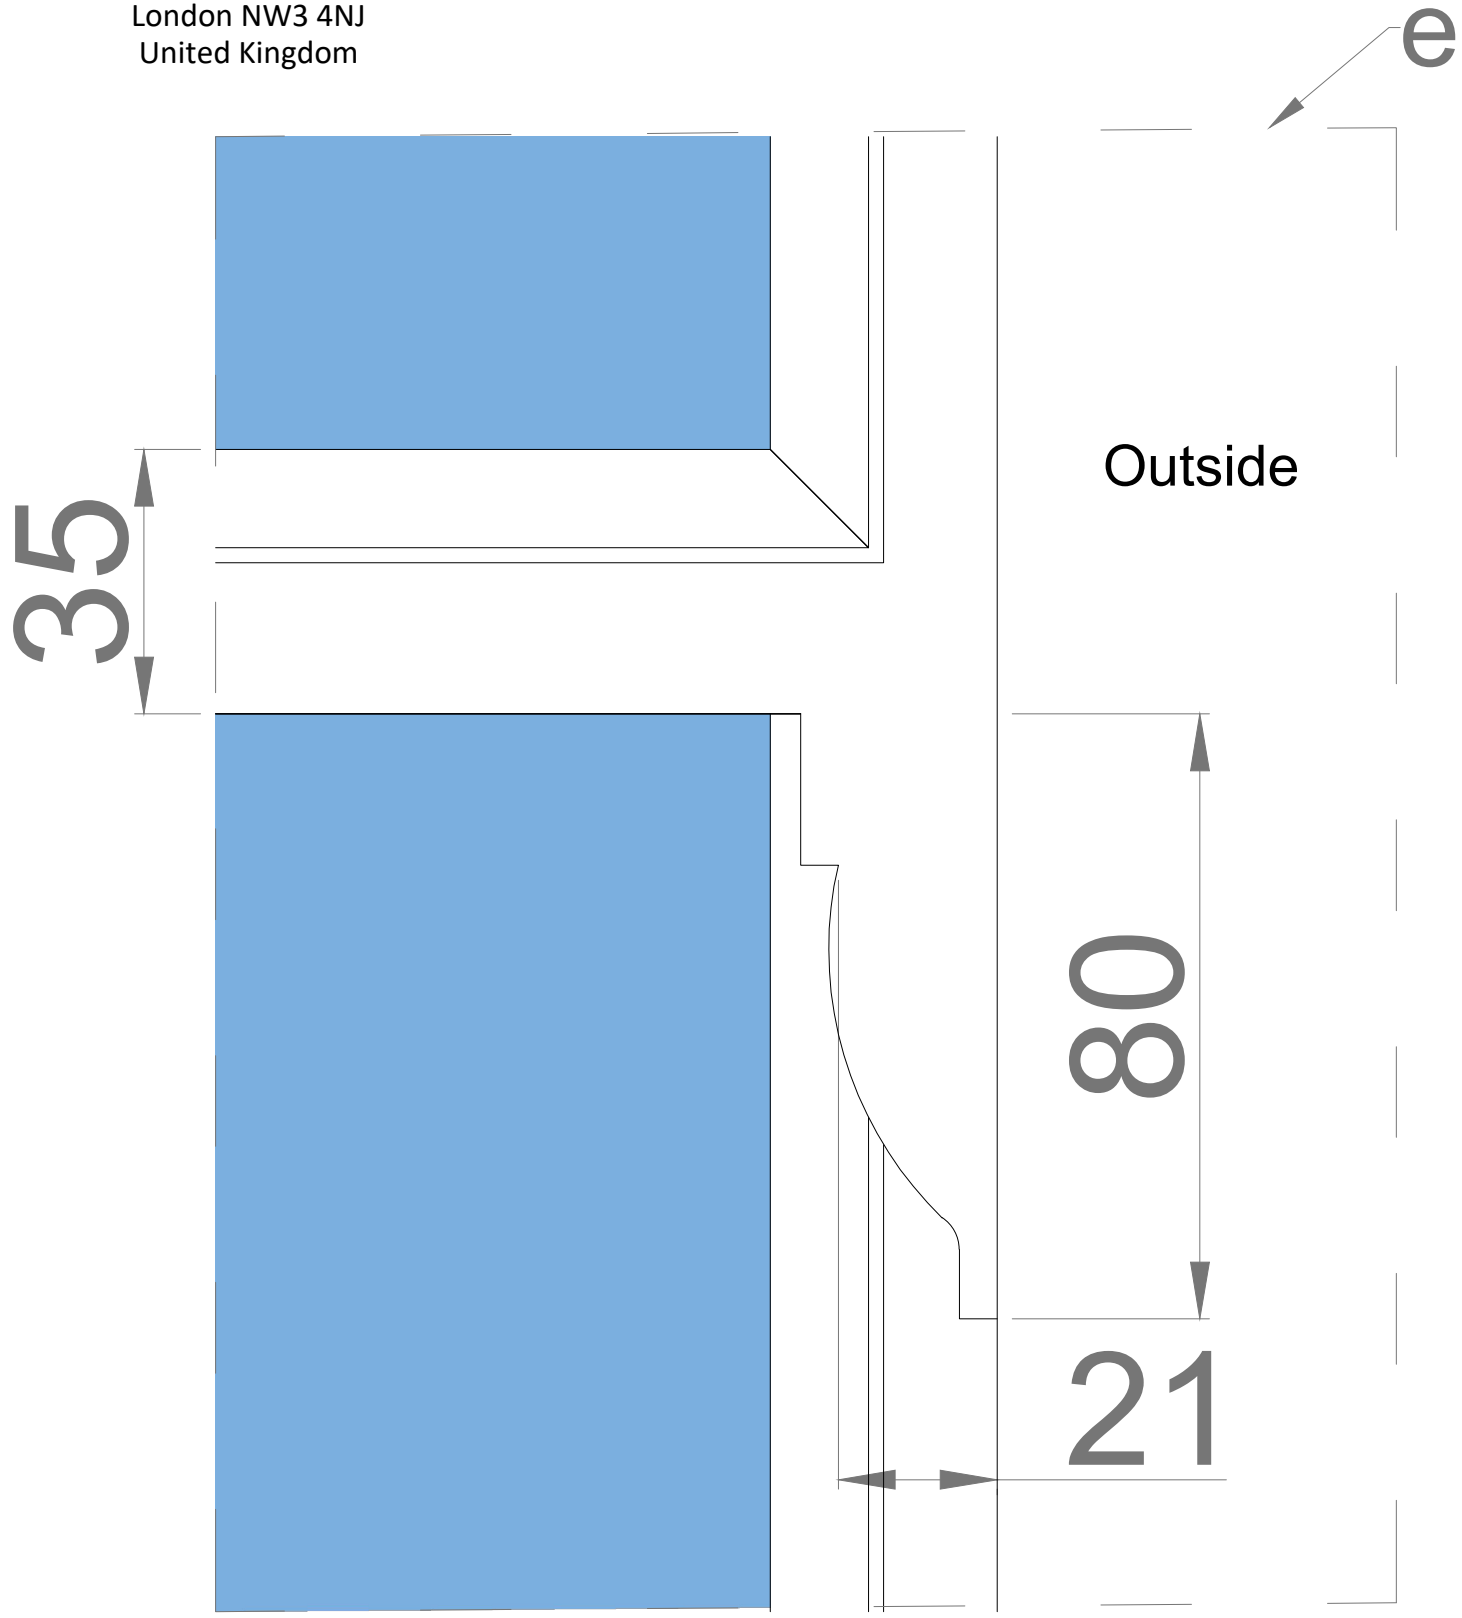

drawing no.: Cat.D PR 4/f

	PROJECT:	83 Belsize Park Gardens, Belsize Park, London NW3 4NJ	
	TITLE:	WINDOW/ DETAIL E	
	DATE:	18,12,2022	Drawn: K.A.
	SCALE:	1:1 @ A4	Drawing No.: 4/f rev. A