

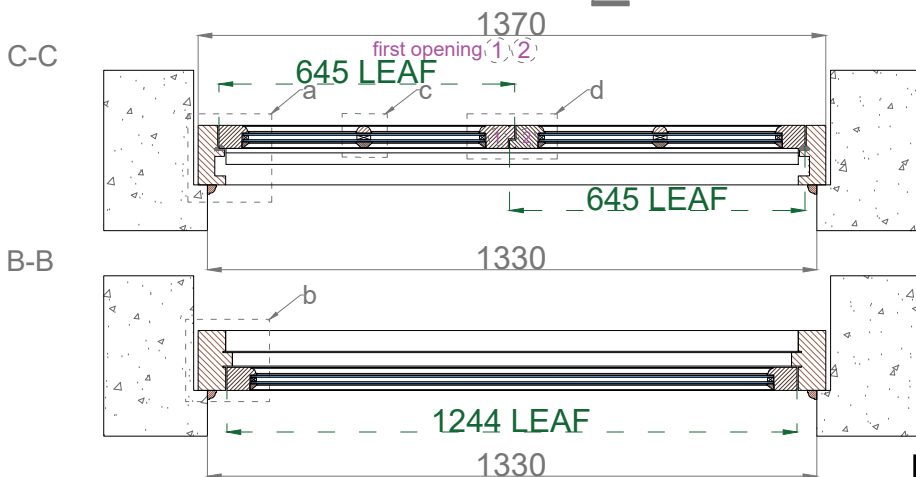


Location:Rear elevation
 Proposed French door
 83 Belsize Park Gardens, Belsize Park,
 London NW3 4NJ
 United Kingdom

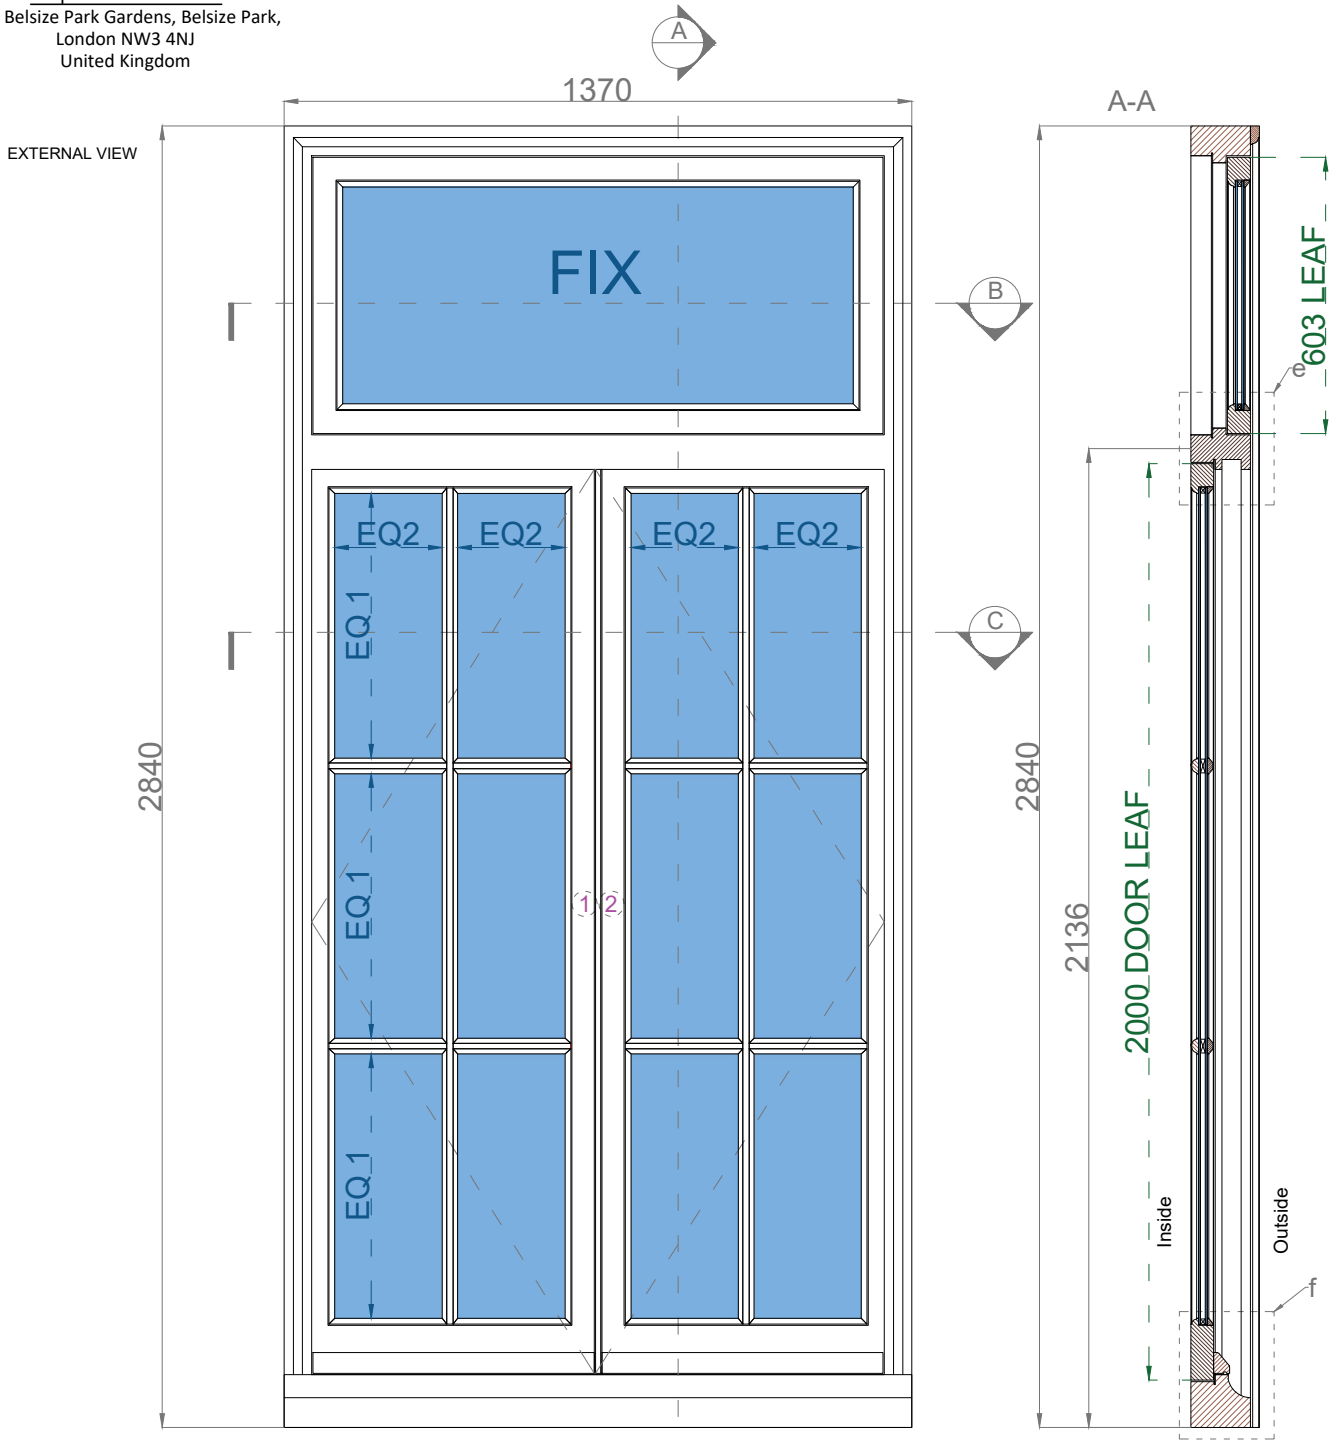


Inside

TYPE DOOR: FRENCH DOOR
 COLOUR: WHITE
 MATERIAL: HARDWOOD
 IRONMONGERY: TBC
 GLASS: DOUBLE GLAZING 18mm
 TRICKLE VENTS: NO
 OPENING: TO INSIDE

 

Outside
 drawing no.: Cat.E PR 5

CATEGORY E: FITTED BEHIND REVILES



 www.estimus.co.uk	PROJECT:	83 Belsize Park Gardens, Belsize Park, London NW3 4NJ PROPOSED FRENCH DOOR	
	TITLE:		
	DATE:	18.12.2022	Drawn: K.A.
	SCALE:	1:1 @ A4	Drawing No.: 5/a rev. A

Rear elevation-DETAIL A


Proposed french door

83 Belsize Park Gardens, Belsize Park,
London NW3 4NJ
United Kingdom

Inside

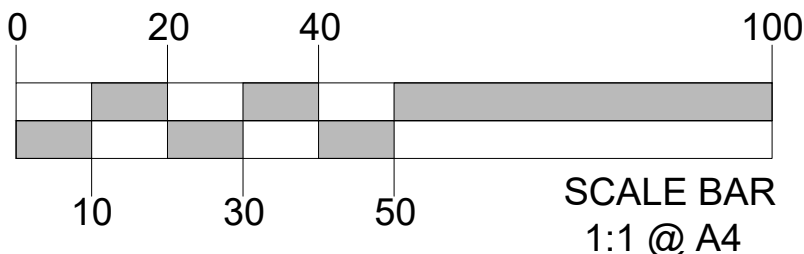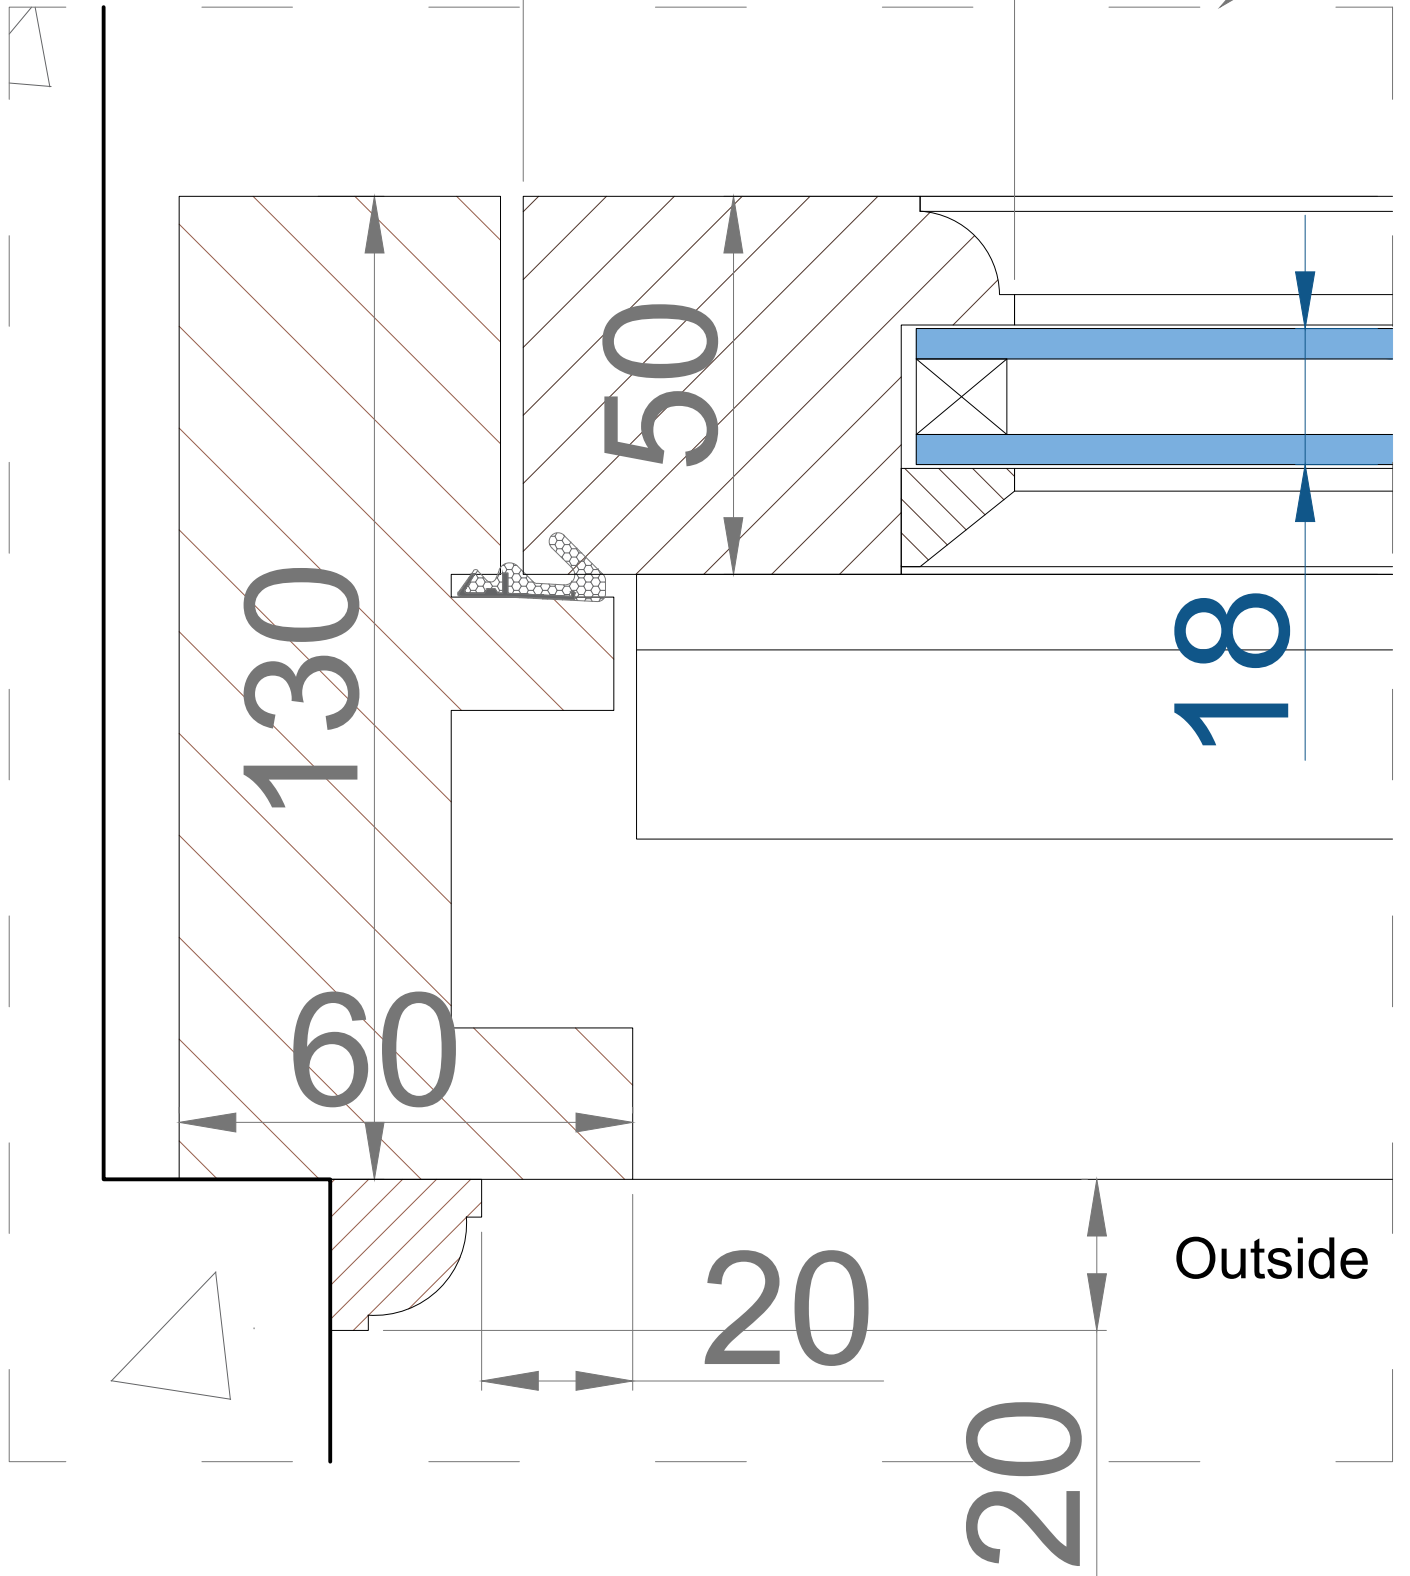

drawing no.: Cat.E PR 5/a


 www.estimus.co.uk	PROJECT:	83 Belsize Park Gardens, Belsize Park, London NW3 4NJ DETAIL A	
	TITLE:		
	DATE:	18,12,2022	Drawn: K.A.
	SCALE:	1:1 @ A4	Drawing No.: 5/b rev. A

Rear elevation-DETAIL B


Proposed french door

83 Belsize Park Gardens, Belsize Park,
London NW3 4NJ
United Kingdom


Inside

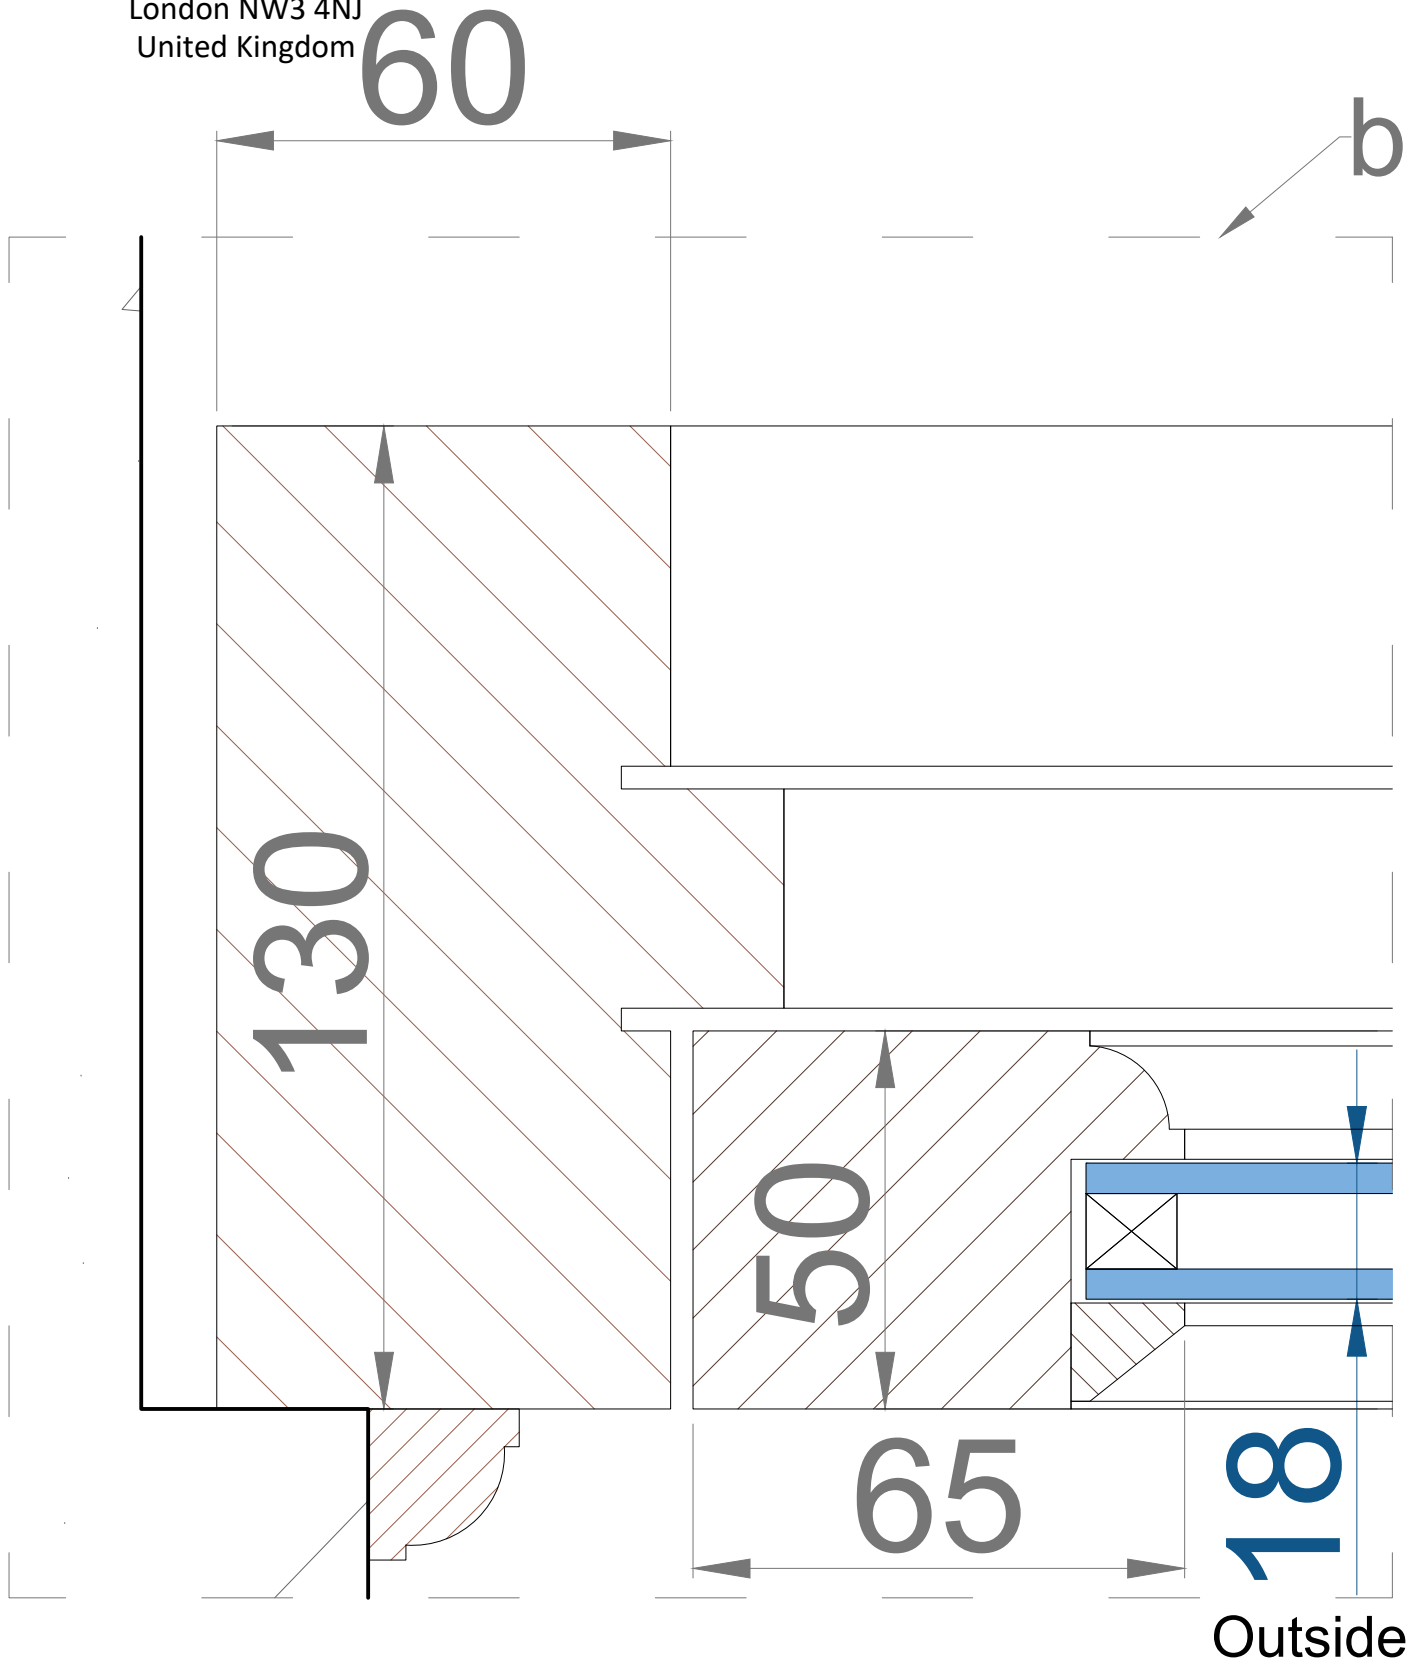

Outside

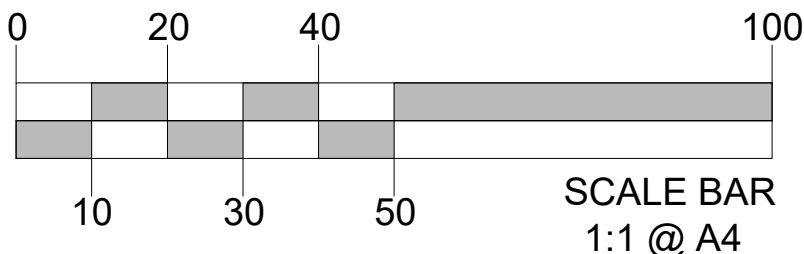

drawing no.: Cat.E PR 5/b



 www.estimus.co.uk	PROJECT:	83 Belsize Park Gardens, Belsize Park, London NW3 4NJ DETAIL B	
	TITLE:		
	DATE:	18,12,2022	Drawn: K.A.
	SCALE:	1:1 @ A4	Drawing No.: 5/c rev. A

Rear elevation-DETAIL C


Proposed french door

83 Belsize Park Gardens, Belsize Park,
London NW3 4NJ
United Kingdom

Inside

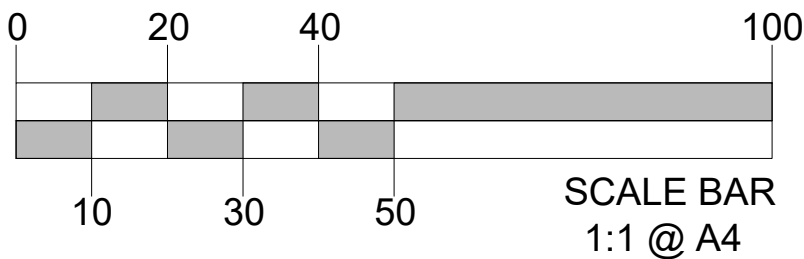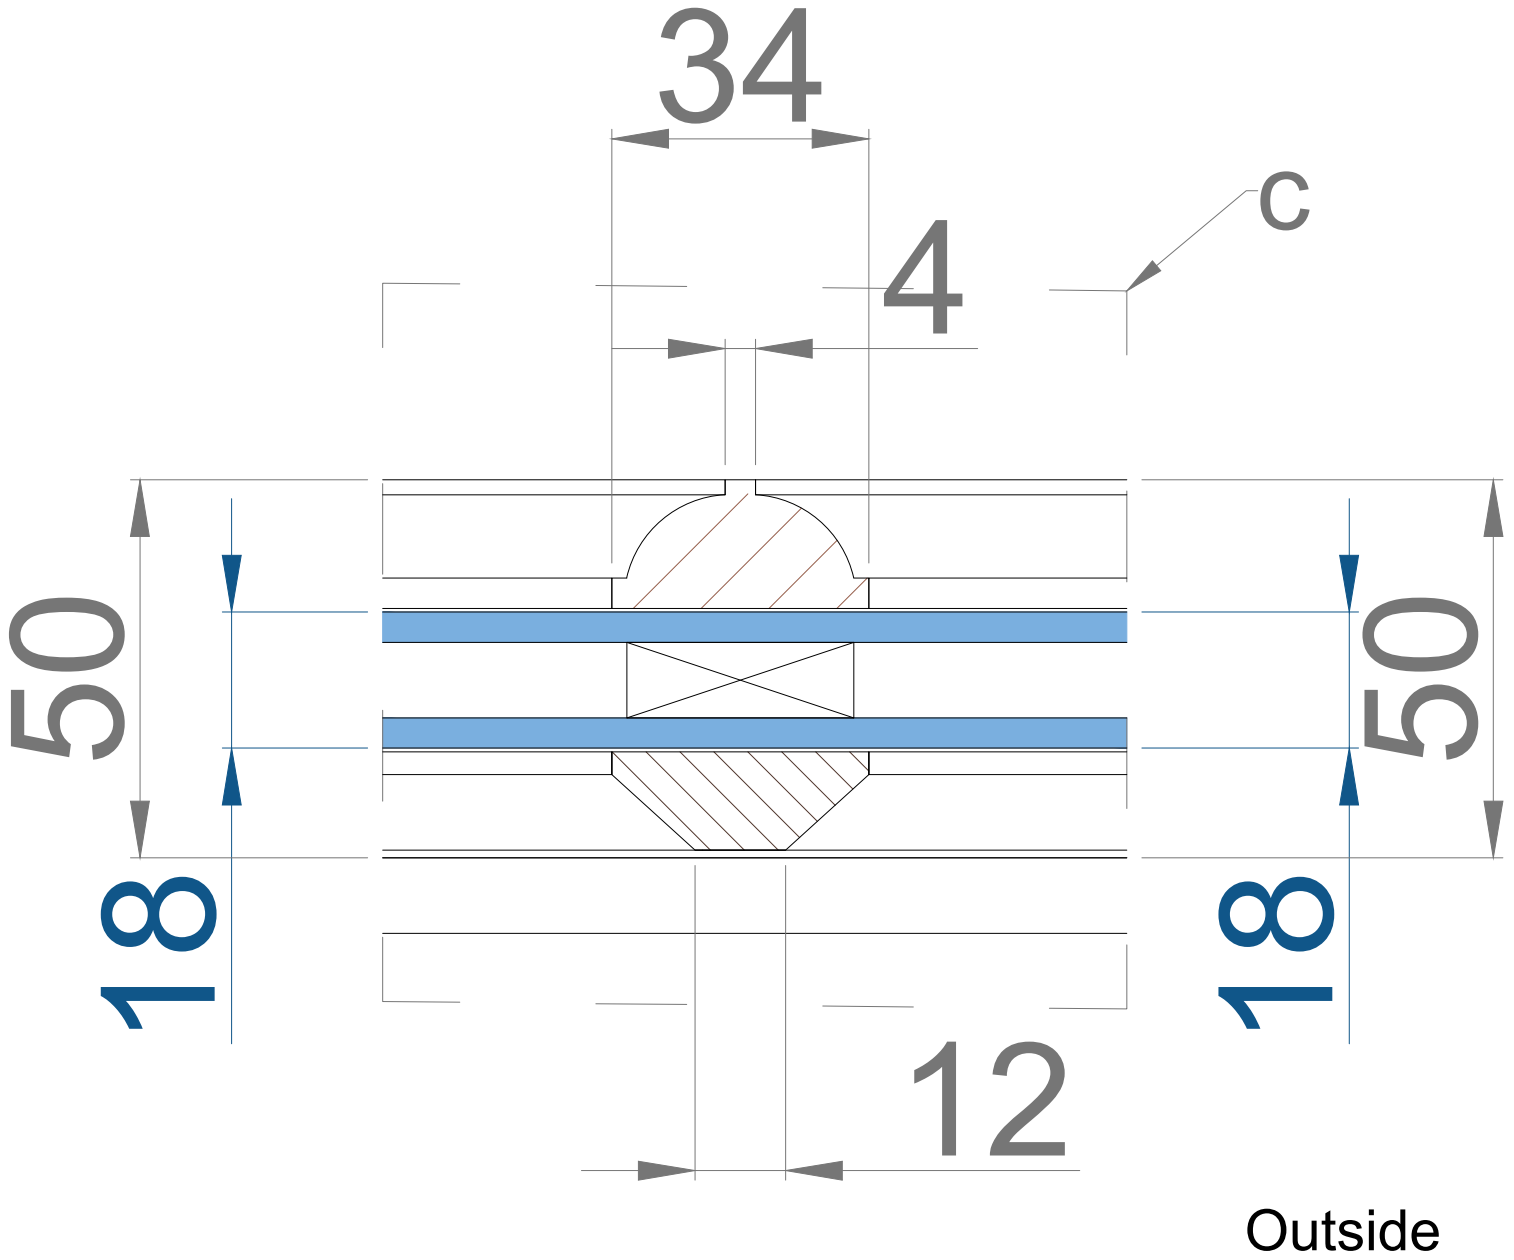

drawing no.: Cat.E PR 5/c


 www.estimus.co.uk	PROJECT:	83 Belsize Park Gardens, Belsize Park, London NW3 4NJ DETAIL C	
	TITLE:		
	DATE:	18,12,2022	Drawn: K.A.
	SCALE:	1:1 @ A4	Drawing No.: 5/c rev. A

Rear elevation-DETAIL D


Proposed french door

83 Belsize Park Gardens, Belsize Park,
London NW3 4NJ
United Kingdom


Inside

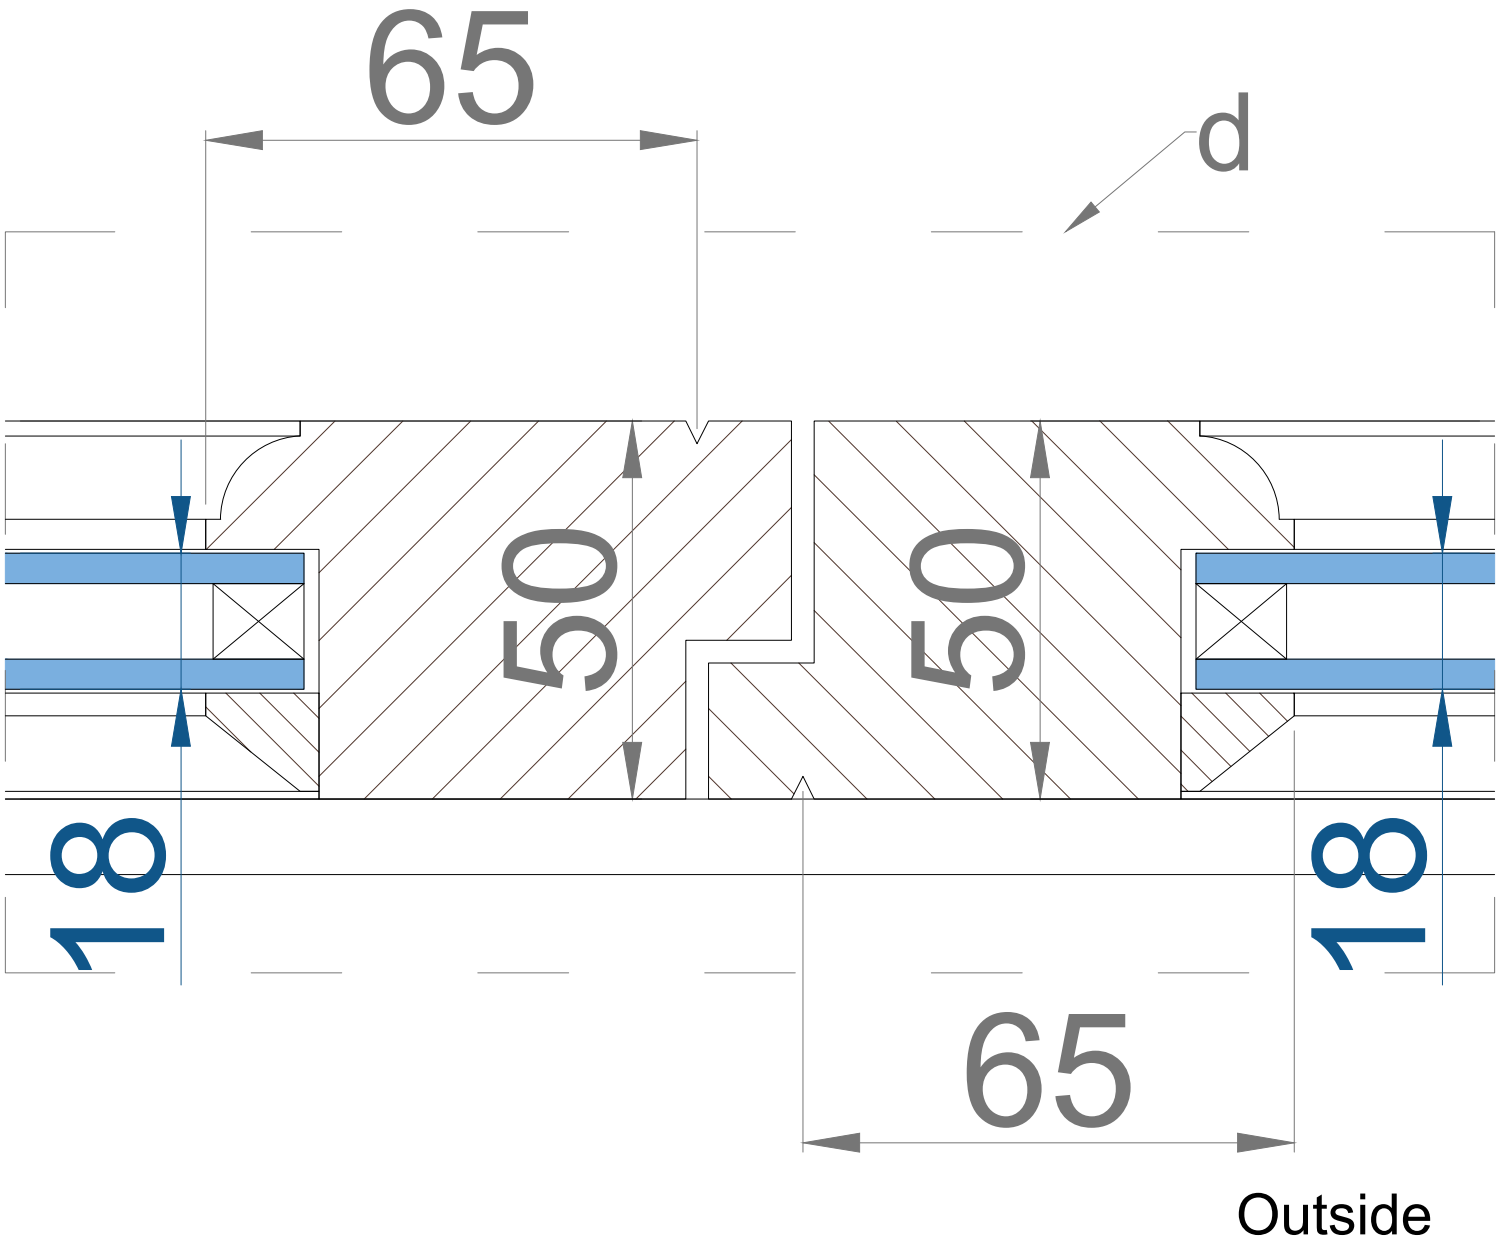



Outside

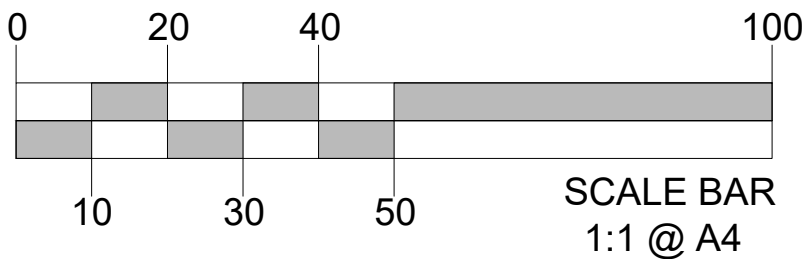


drawing no.: Cat.E PR 5/d

 ESTIMUS www.estimus.co.uk	PROJECT:	83 Belsize Park Gardens, Belsize Park, London NW3 4NJ DETAIL C	
	TITLE:		
	DATE:	18,12,2022	Drawn: K.A.
	SCALE:	1:1 @ A4	Drawing No.: 5/c rev. A



Rear elevation-DETAIL E
Proposed french door
 83 Belsize Park Gardens, Belsize Park,
 London NW3 4NJ
 United Kingdom

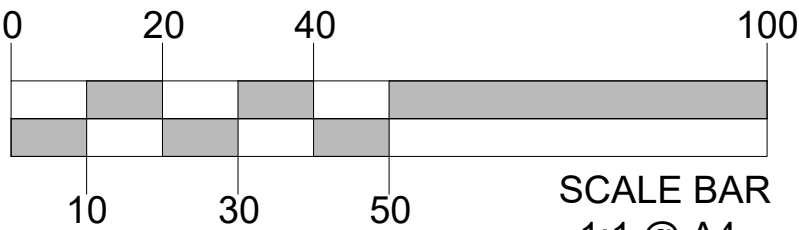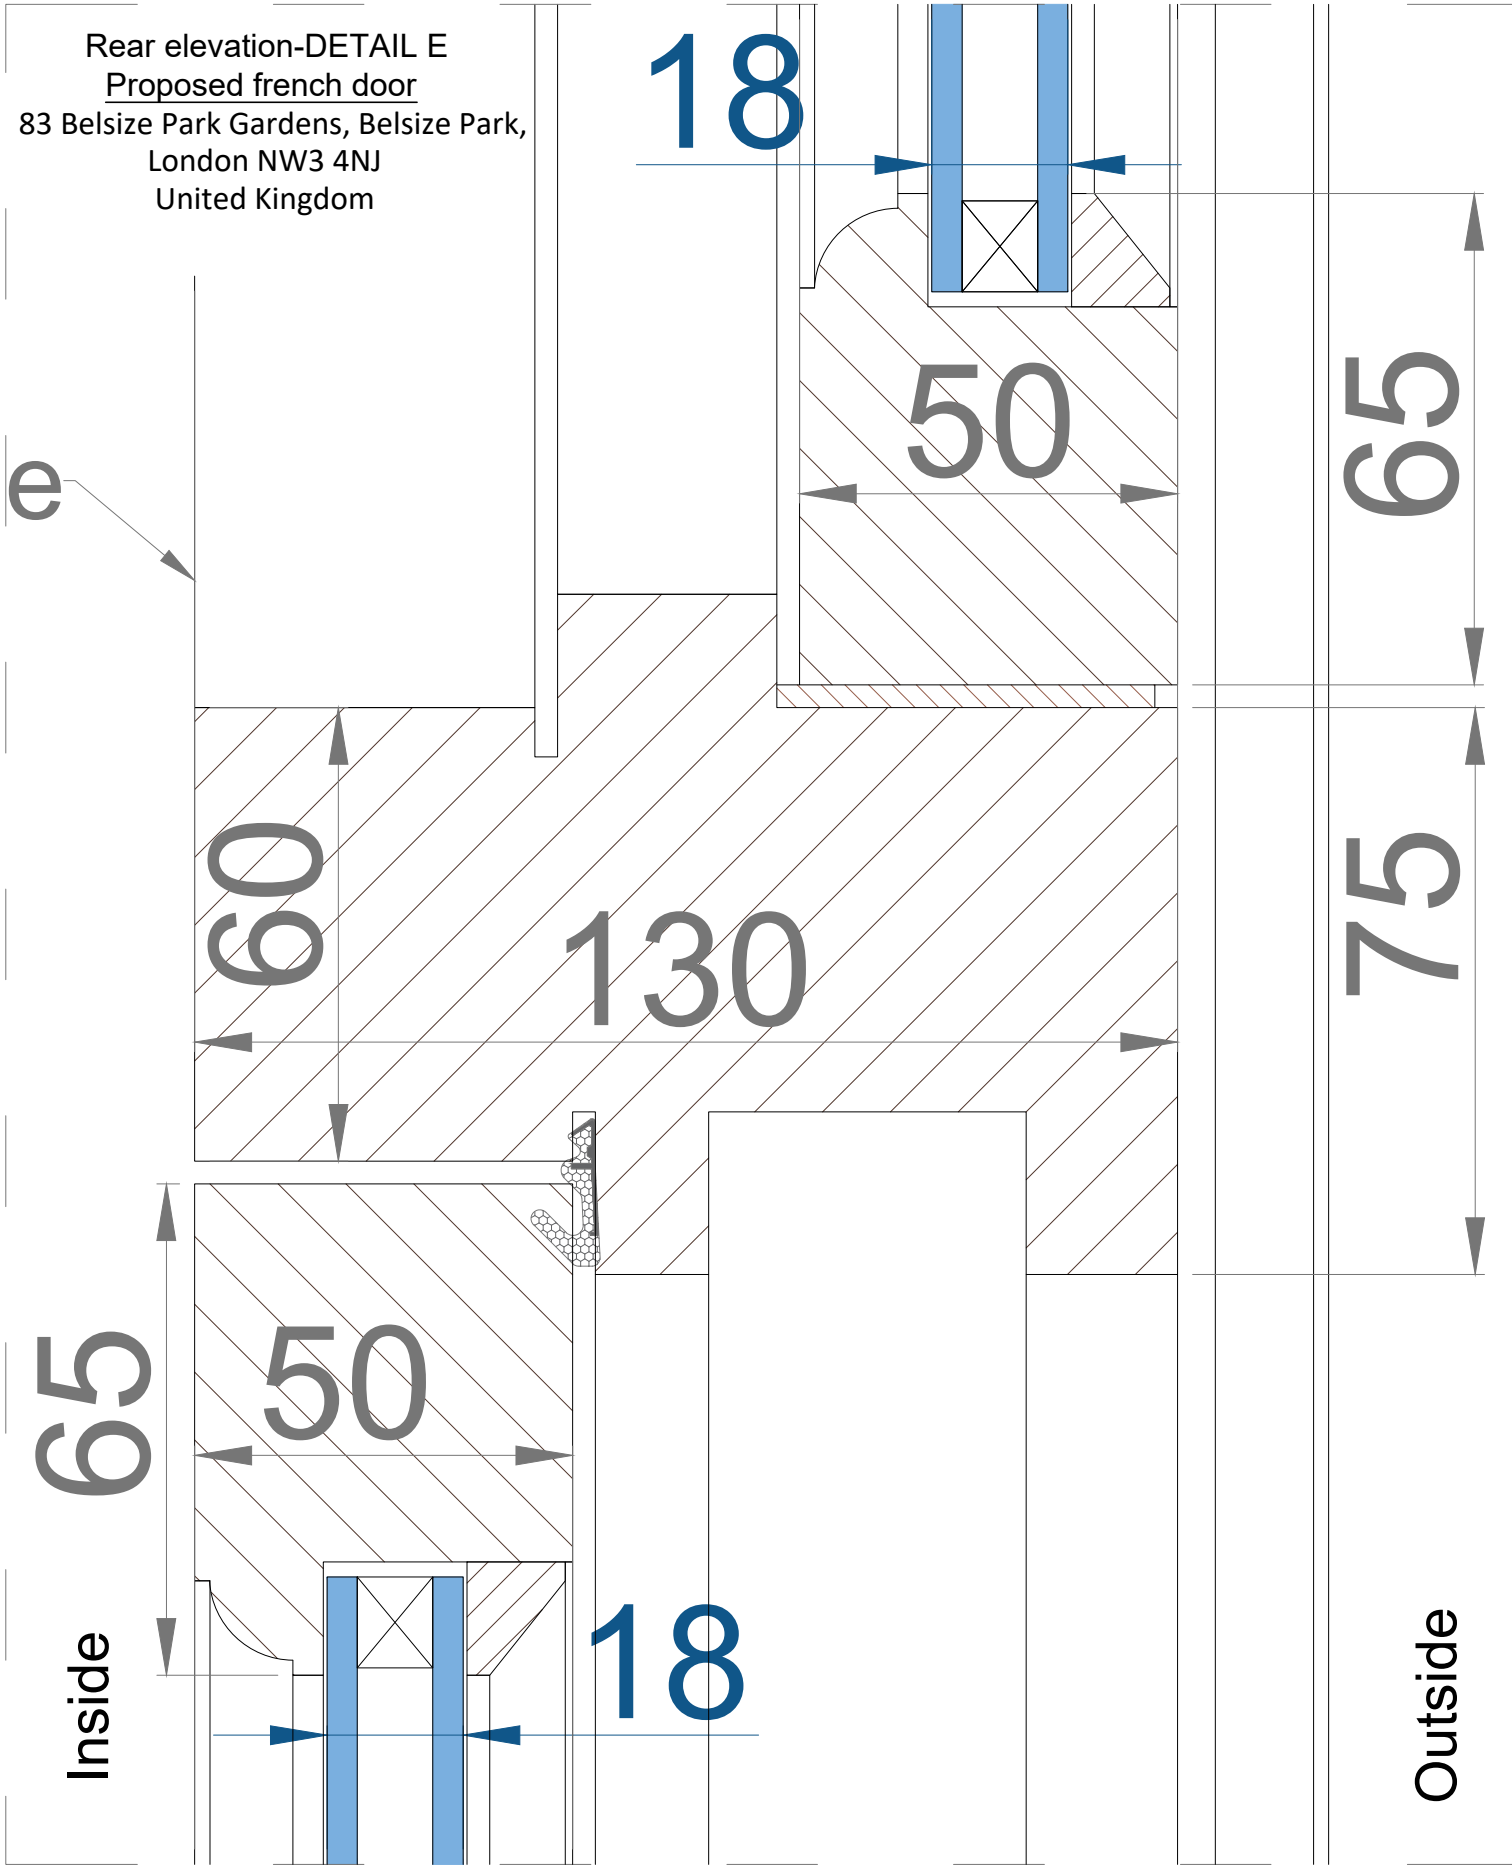

drawing no.: Cat.E PR 5/e


	PROJECT:	83 Belsize Park Gardens, Belsize Park, London NW3 4NJ	
	TITLE:	DETAIL C	
	DATE:	18,12,2022	Drawn: K.A.
	SCALE:	1:1 @ A4	Drawing No.: 5/c rev. A

Rear elevation-DETAIL F
 Proposed french door
 83 Belsize Park Gardens, Belsize Park,
 London NW3 4NJ
 United Kingdom

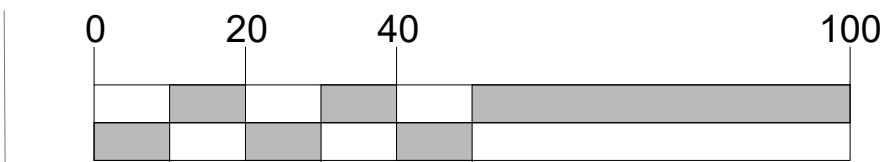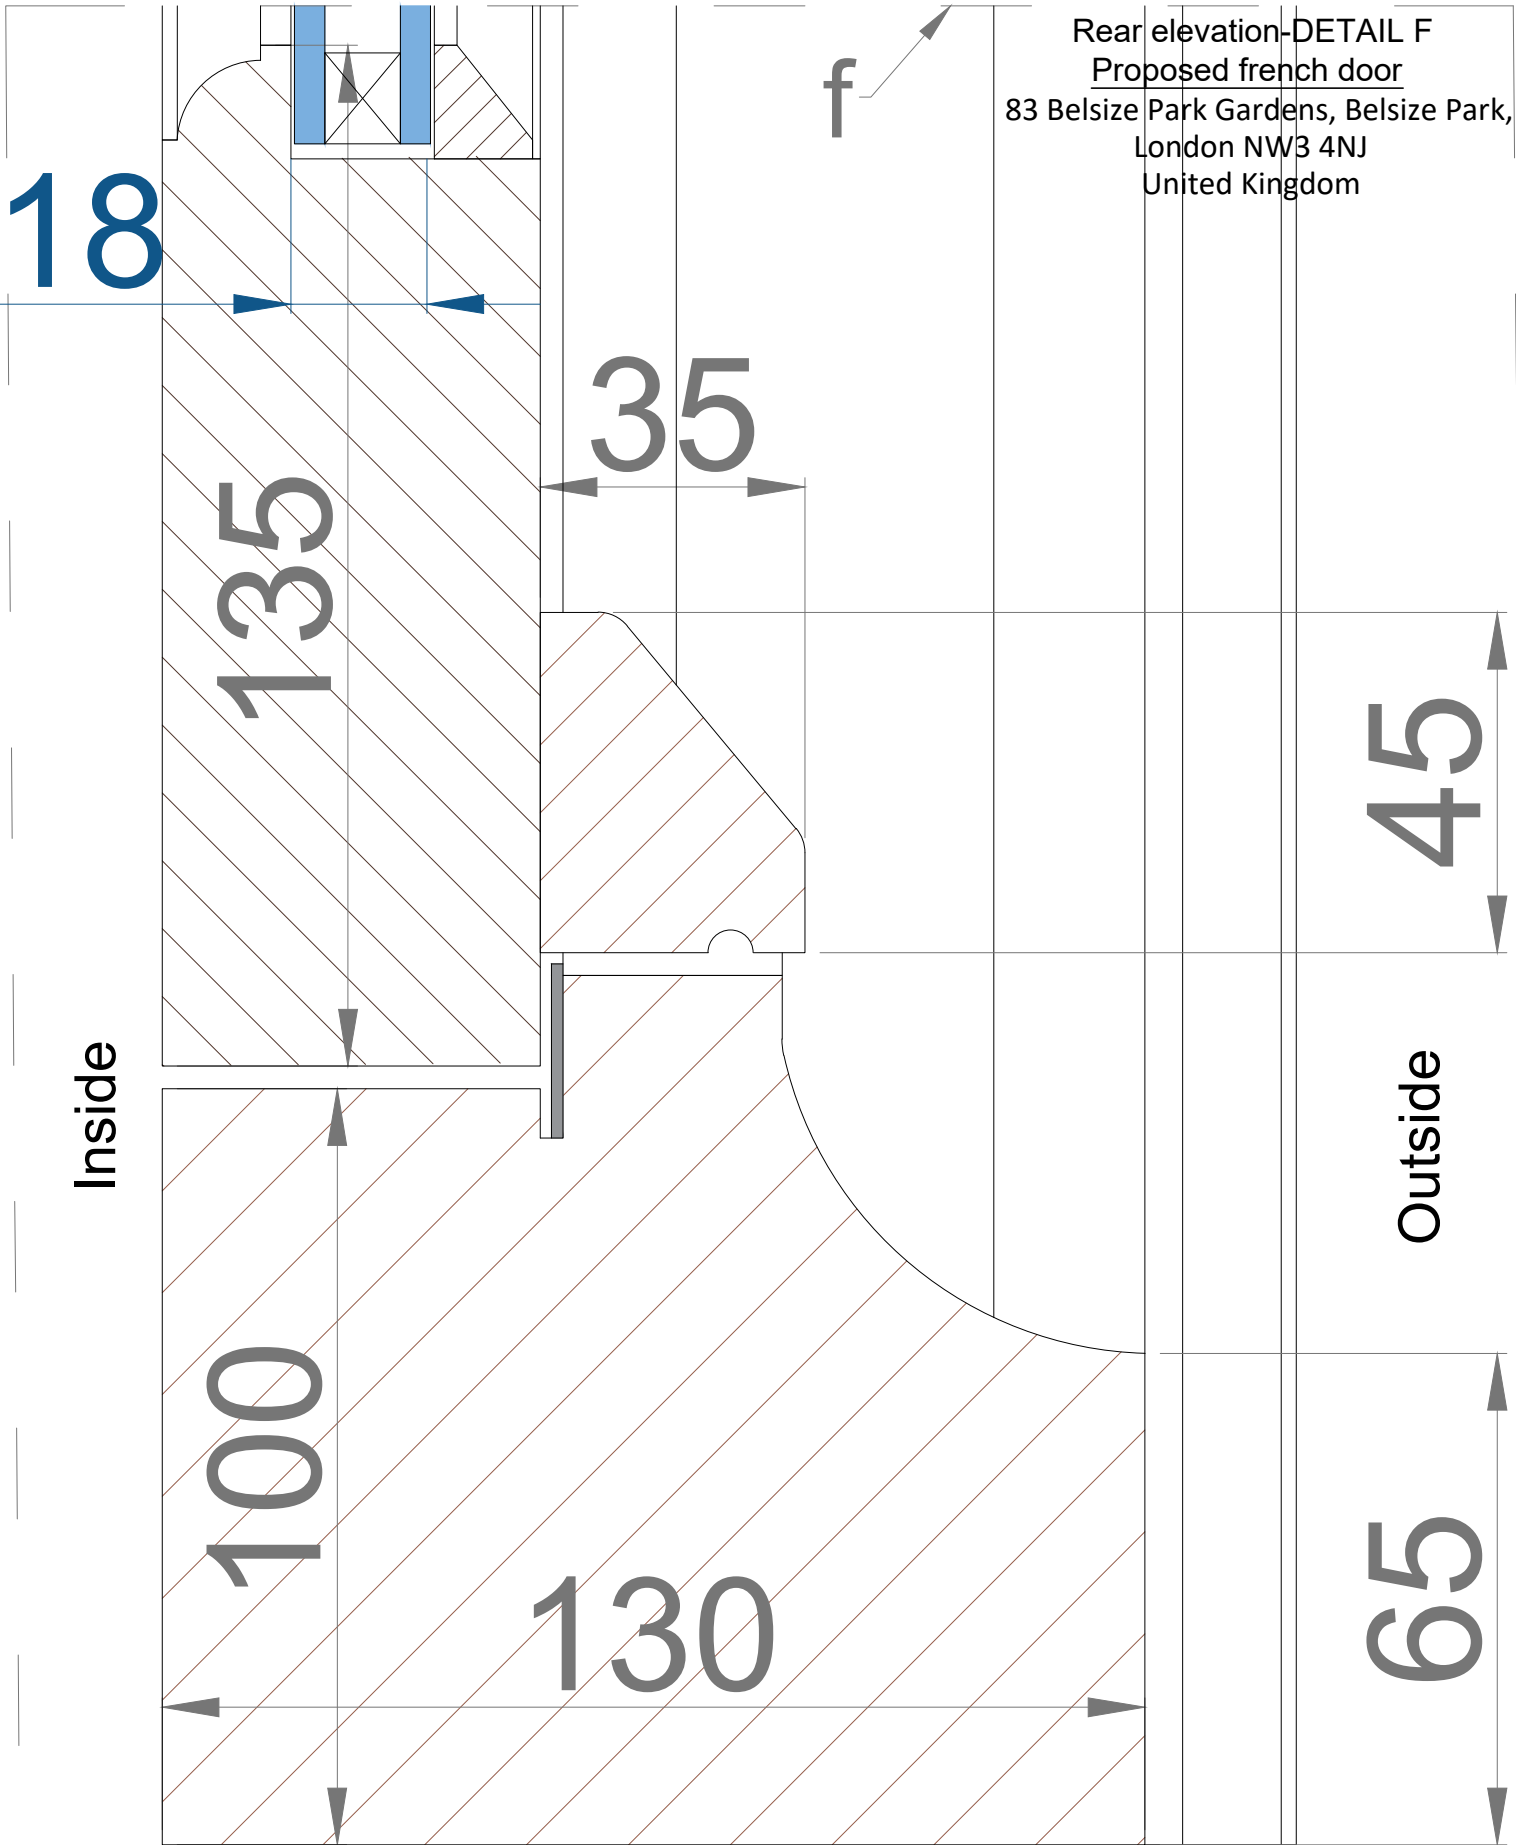

SCALE BAR
 1:1 @ A4

drawing no.: Cat.E PR 5/f

	PROJECT:	83 Belsize Park Gardens, Belsize Park, London NW3 4NJ	
	TITLE:	DETAIL C	
	DATE:	18,12,2022	Drawn: K.A.
	SCALE:	1:1 @ A4	Drawing No.: 5/c rev. A