

ANOMALA

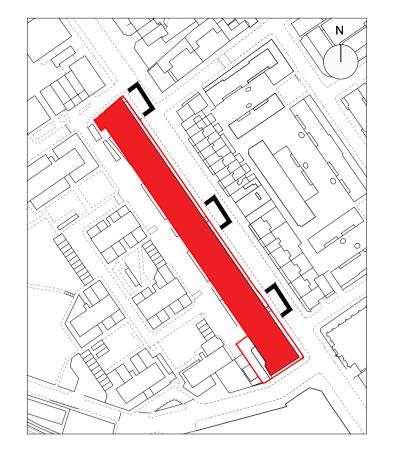

Contractor to review existing condition of light panel above entrance. Contractor to make good/clean or replace as required. Contractor to ensure existing light meets safety requirements as set out by M&E consultant. Architect to approve

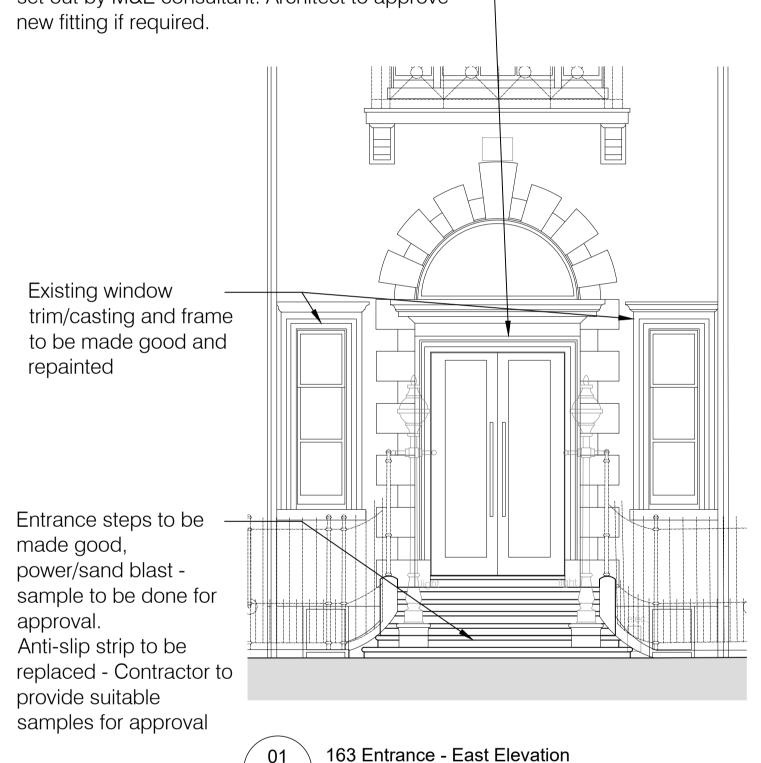

panel above entrance. Contractor to make good/clean or replace as required. Contractor to ensure existing light meets safety requirements as set out by M&E consultant. Architect to approve new fitting if required. Existing window trim/casting and frame to be made good and repainted Entrance steps to be made good, power/sand blast sample to be done for approval. Anti-slip strip to be replaced - Contractor to provide suitable samples for approval 183 Entrance - East Elevation

repainted vent vent

203 Entrance - East Elevation

Existing window

trim/casting and frame

to be made good and

Contractor to review existing condition of light

Contractor to review existing condition of light panel above entrance. Contractor to make good/clean or replace as required. Contractor to ensure existing light meets safety requirements as set out by M&E consultant. Architect to approve new fitting if required.

Entrance steps to be made good, power/sand blast sample to be done for approval. Anti-slip strip to be replaced - Contractor to provide suitable samples for approval

Scale 1:50

LH LS P2 041122 Tender Issue P1 141022 LH LS Rev Date By Authorised

Important note

This information is confidential and the copyright of Anomaly. Anomaly accepts no liability for use of this drawing by parties other than the party for whom it was prepared or for purposes other than that which is stated on the issue sheet. It shall not be disclosed or passed to any other party in any form in whole or part without Anomaly's express permission in writing nor should any other party place reliance upon it. Where data is supplied electronically, it is for convenience only. The original information is the printed or controlled copy which will be supplied on request.

All dimensions are in millimetres. No dimensions or other information shall be inferred from the electronic data unless specifically stated on the printed or controlled copy. Where dimensions are not given, drawings must not be scaled and the matter should be referred back to Anomaly. This drawing should be read in conjunction with all other project information, produced by Anomaly and others. In the event of any conflict between the information contained on this drawing and in any other project document, drawings, specifications, schedules etc. the matter must be referred back to Anomaly for clarification. All dimensions and conditions are to be checked on site by the contractor prior to preparing designs, drawings, calculations etc. or commencing any work. The contractor is responsible for checking that there is no conflict between site dimensions and drawn dimensions.

Anomaly Morelands, 5-23 Old Street London EC1 V9HL Tel: +44 (0)20 7054 1145 Email: hello@anomaly.com Web: www.anomaly.london

Brunswick

115 163-203 Eversholt

Proposed External Entrance Alterations -West Elevation

Checked Authorised Drawn 26/08/2022 MS LH LS 1:50@A1 1:100@A3 Issue status

TENDER

© Copyright - Anomaly

Drawing number 115

115-ANO-XX-XX-DR-AX-36140 Client Drawing number