

Notes


Do not scale, use figured dimensions only.

All dimensions to be verified on site prior to the commencement of any work or the production of any shop drawing. All discrepancies to be reported to the Architect.

This drawing is to be read in conjunction with all related Architect's and Engineer's drawings and any other relevant information.

This drawing is copyright © of TDC Architects Ltd.

REV	DATE	REVISION	INITIALS	CHECK

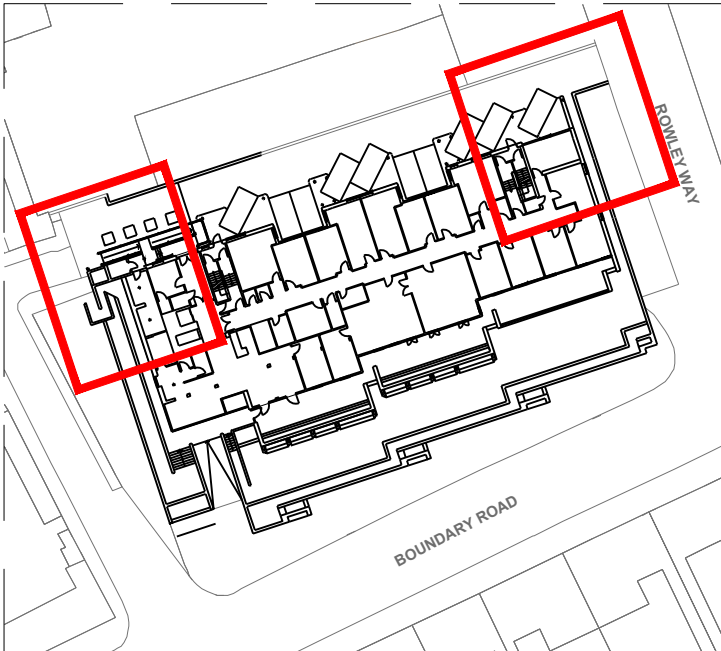

KEY PLAN
NTS

DRAWING STATUS

AS-RECORDED
AS-BUILT
FOR PLANNING
FOR-CONSTRUCTION
FOR DISCUSSION
FOR COORDINATION
FOR TENDER



2nd Fl. | 13 Museum St.
York | YO1 7DT
info@tdc-arch.design

Client



Project
**Proposed External Works Development
Hampstead Court Care Home,
St Johns Wood, NW8 0HJ**

Drawing Title
**Proposed Site Plan 3 of 3
Ground Floor Level**

Scale
1:50 @ A1

Date
January 2023

Drawn by
NS

Checked by
SEL

Job No.
A202038

Drawing No.
AL(1)110_3 -

Rev.

Scale1:50

