

BEDFORD WAY

BEDF



© Architon LLP 2014


This drawing is the property of Architon LLP and must not be divulged to anyone, copied or reproduced, or used for marketing, advertising or promotional purposes without the express written permission of Architon LLP.

All dimensions are to be checked on site and not scaled from this drawing. Contractors must verify all dimensions on site before setting out, commencing work or preparing shop drawings. Any discrepancies on this drawing with other contract documentation to be reported immediately for clarification.

Notes

— SITE BOUNDARY

REFER TO: PLANS - AS EXISTING, FOR AREAS OF APPLICATION WORKS

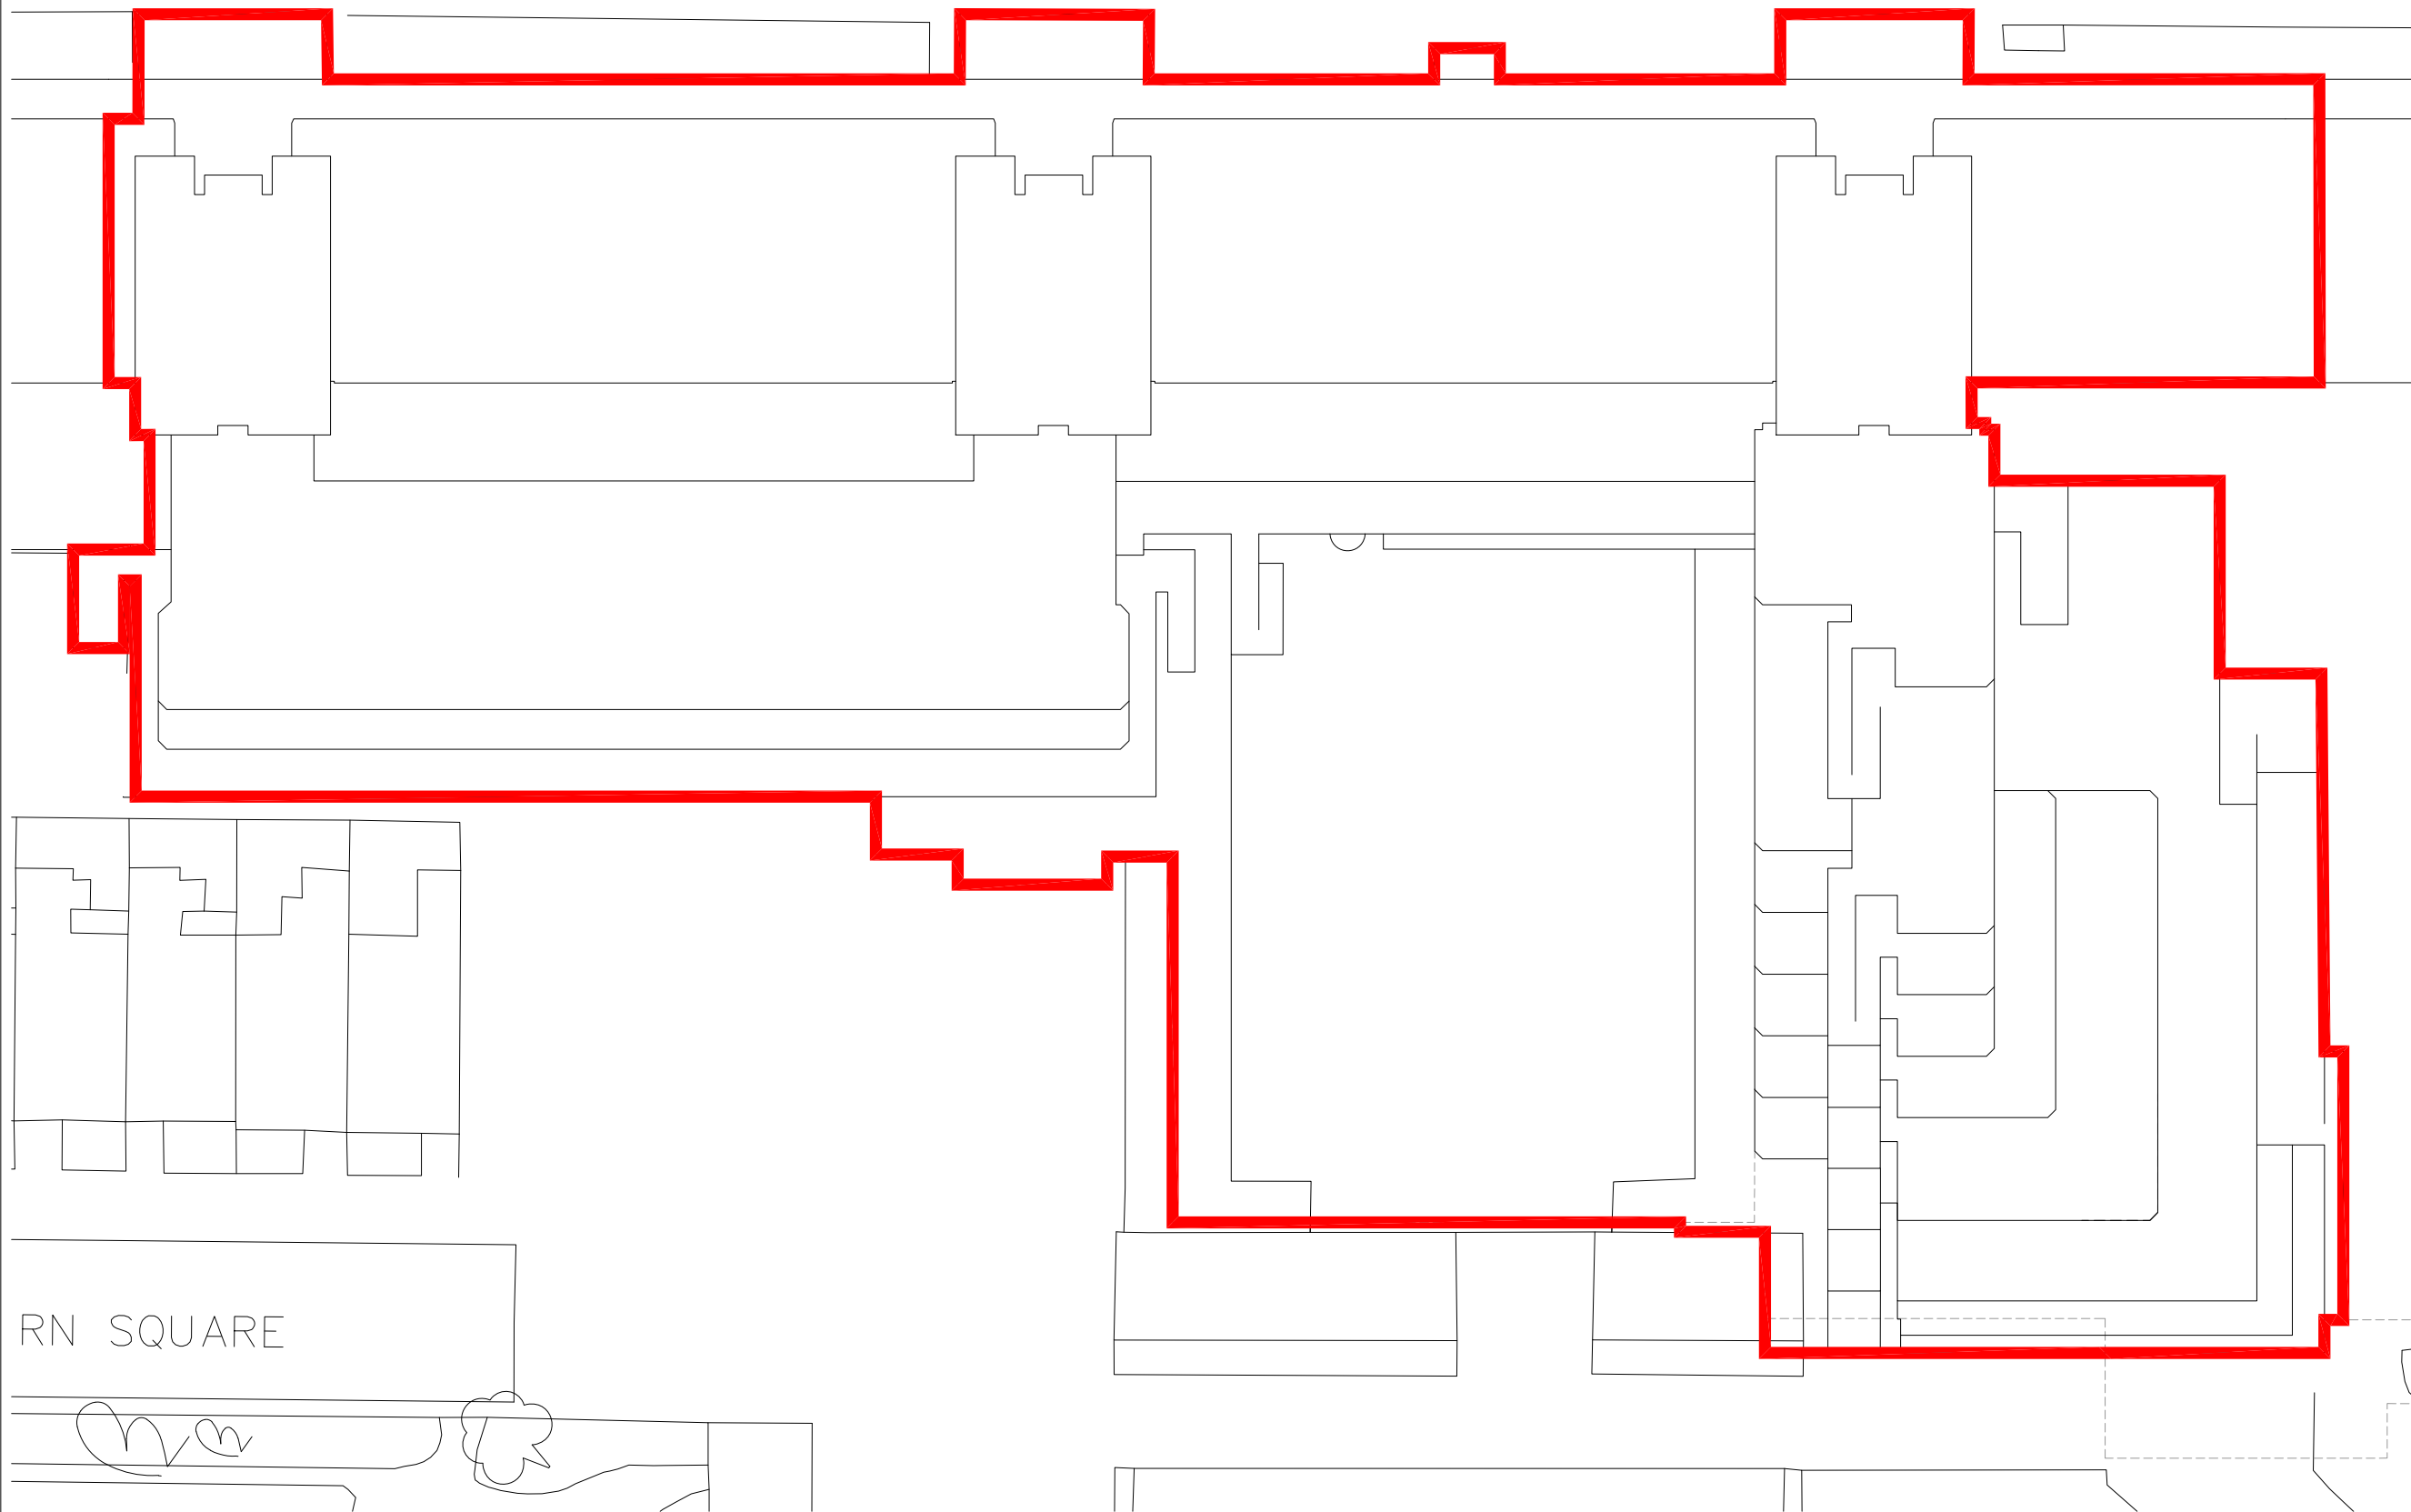

PLANNING ISSUE

P2	For approval	08.12.2022
P1	For comment	18.11.2022
Rev	Description	Date



Job title
University College London
Institute of Education
Woburn Square Package
20 Bedford Way, WC1H 0AL

Drawing title
Site Plan
Planning Application W55

Scale	Date	Drawn
1:200 @A1	NOV 22	MJR

ARCHITON LLP
 CHARTERED ARCHITECTS · DESIGN ·
 PLANNING CONSULTANTS · DEVELOPMENT ·
 BUILDING COST MANAGEMENT
 UPPER DECK TEL: 01372 745600
 17A WEST STREET
 EPSOM KT18 7RL Email: info@architon.com

Drawing No	ARCHITON LLP certified to: BS EN ISO 9001 BS EN ISO 14001 IP Accreditation
3147-W55-0002 P2	

RN SQUARE

1 Site Plan

1:200 @ A1

