



NOTES

Copyright Carbogno Ceneda Architects.

No implied license exists. This drawing should not be used to calculate areas for the purposes of valuation. All dimensions to be checked on site by the contractor and such dimensions to be their responsibility.

This drawing is to be read in conjunction with all other contract documents and specifications and all other consultants drawings. All levels and dimensions should be checked on site.


All work must comply with relevant British Standards and Building Regulations requirements. Drawing errors and omissions to be reported to the architect.

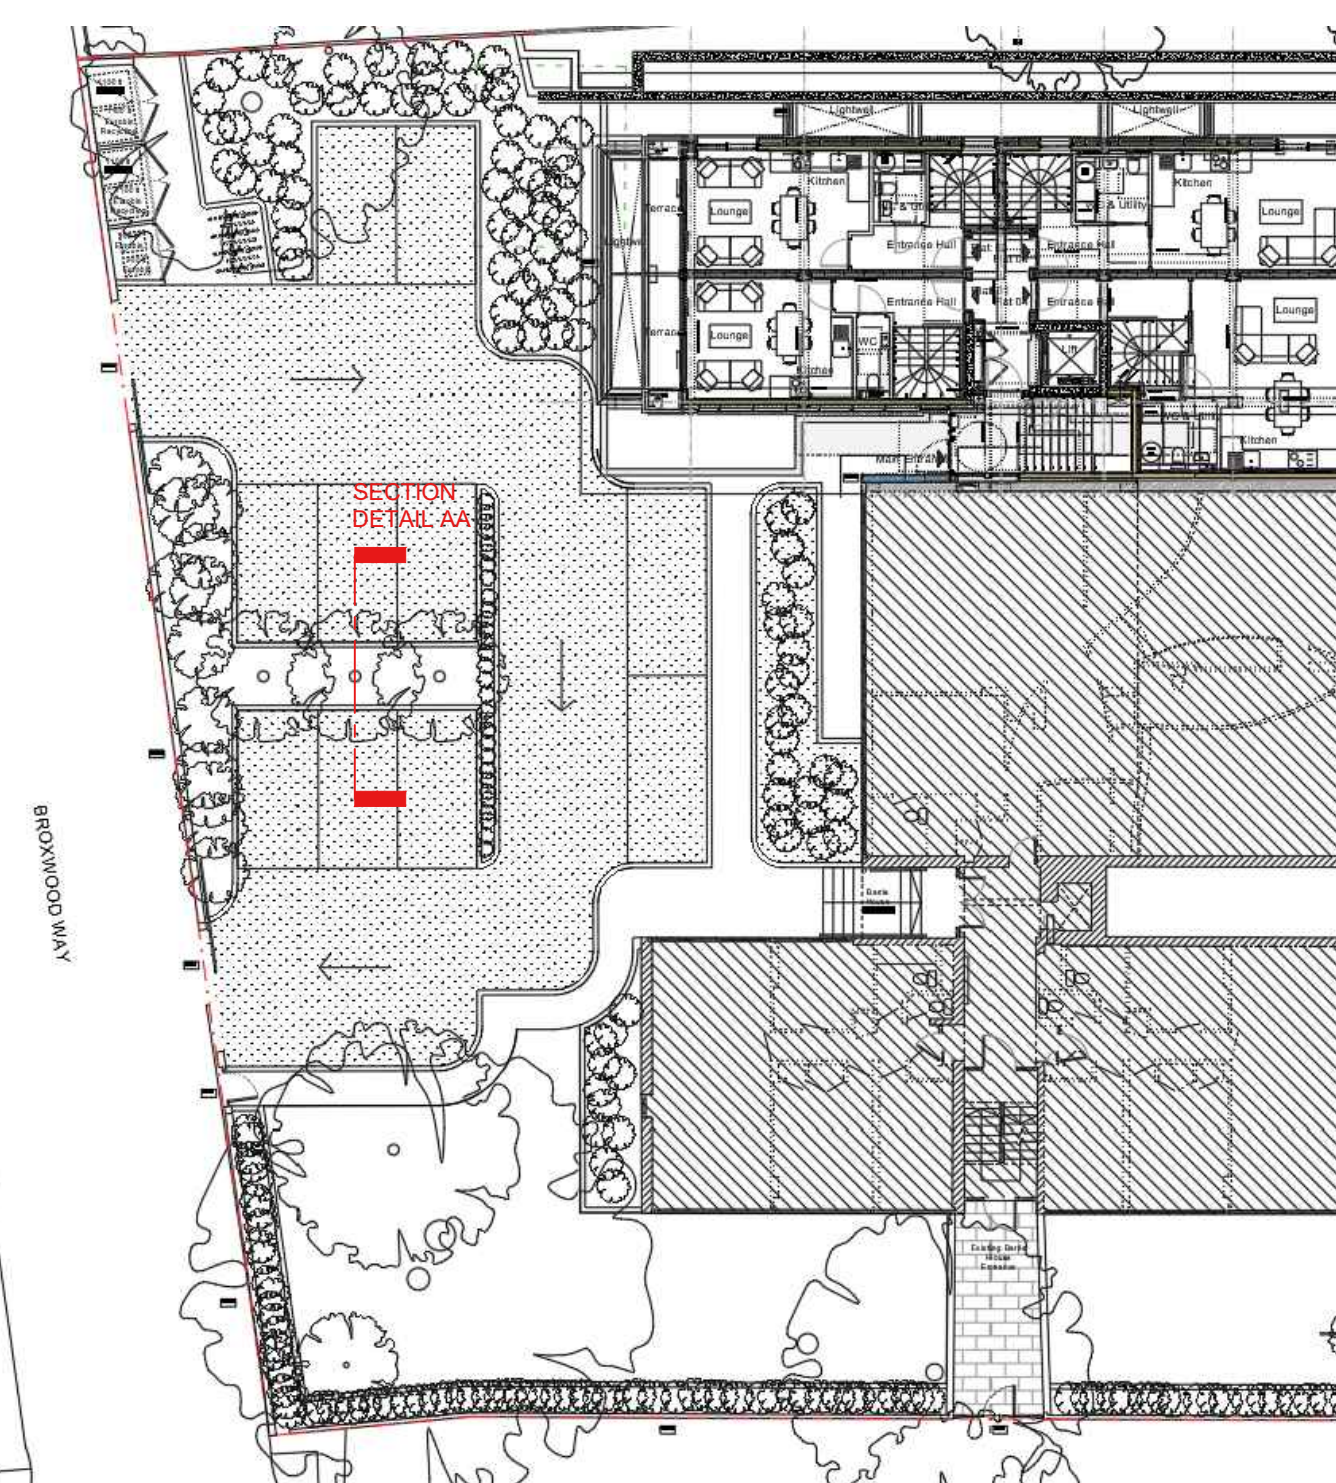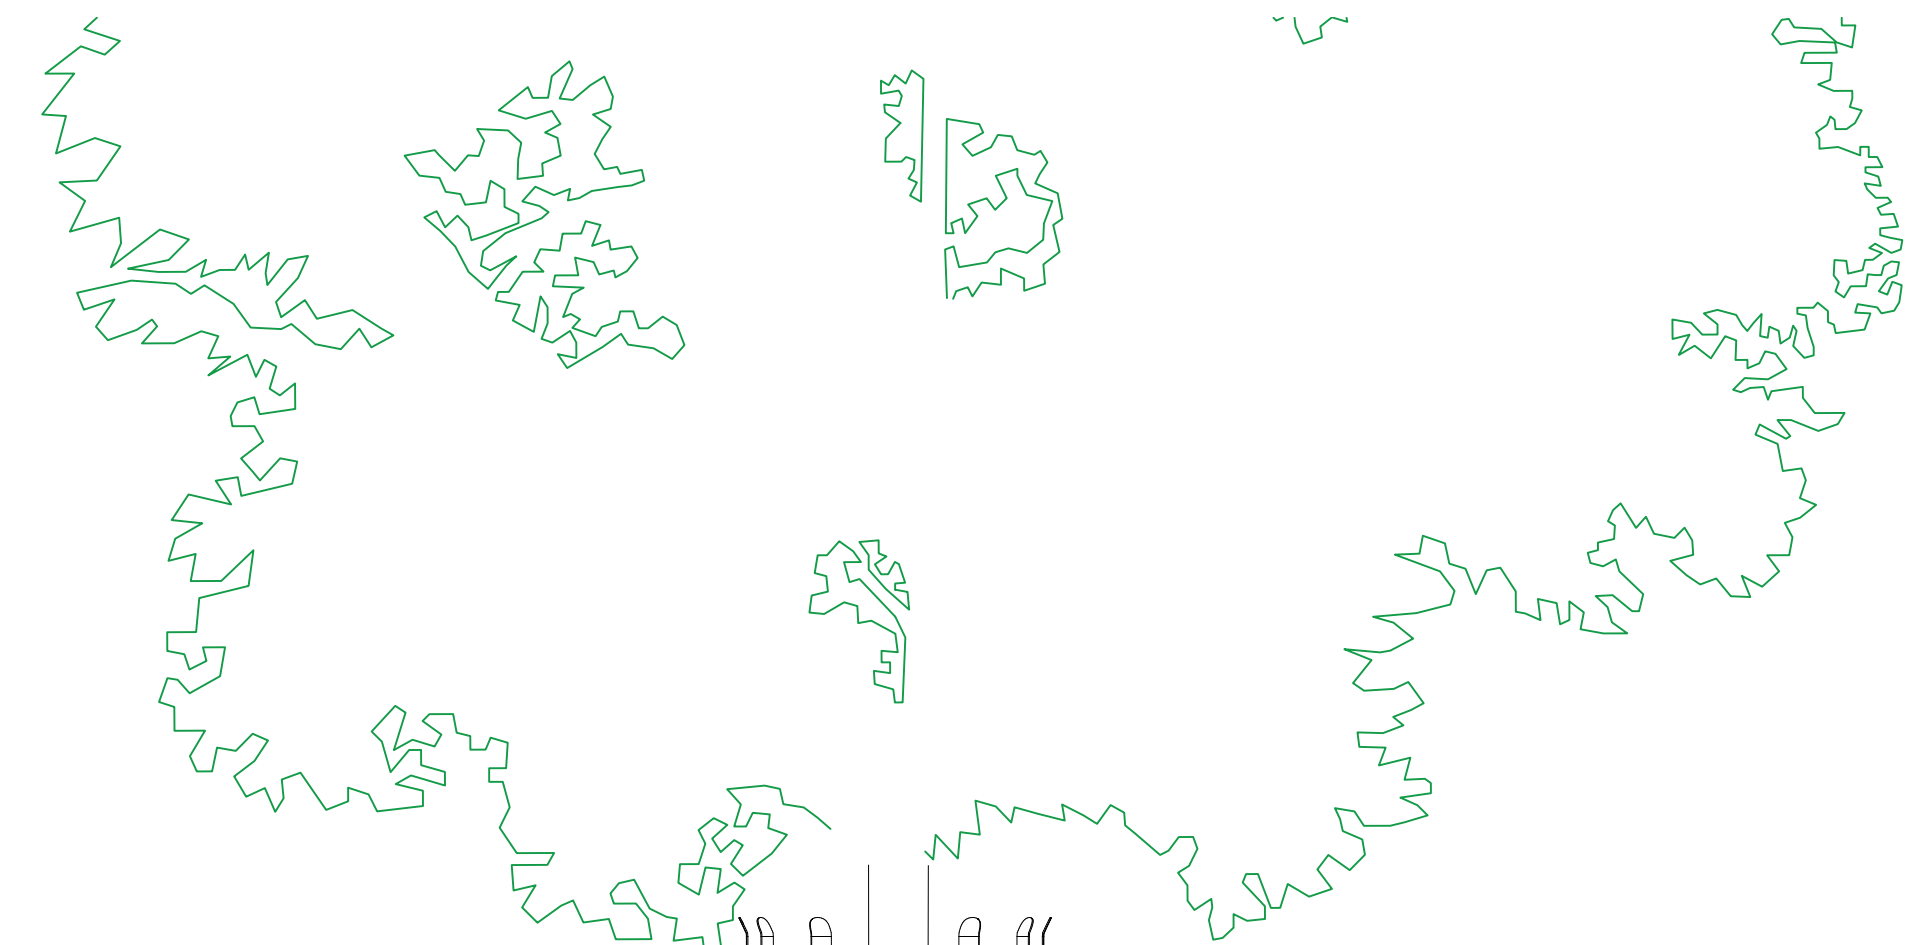



01 SITE PLAN
NTS

PROPOSED TREE AS PER LANDSCAPE DRAWING:
Broxwood GCo-LA001_071122
Broxwood GCo-LA002_071122
Broxwood GCo-PL001_071122

PROPOSED PLANTING DETAIL AND VENTILATION AS PER LANDSCAPE DRAWING:
Broxwood GCo-LA001_071122

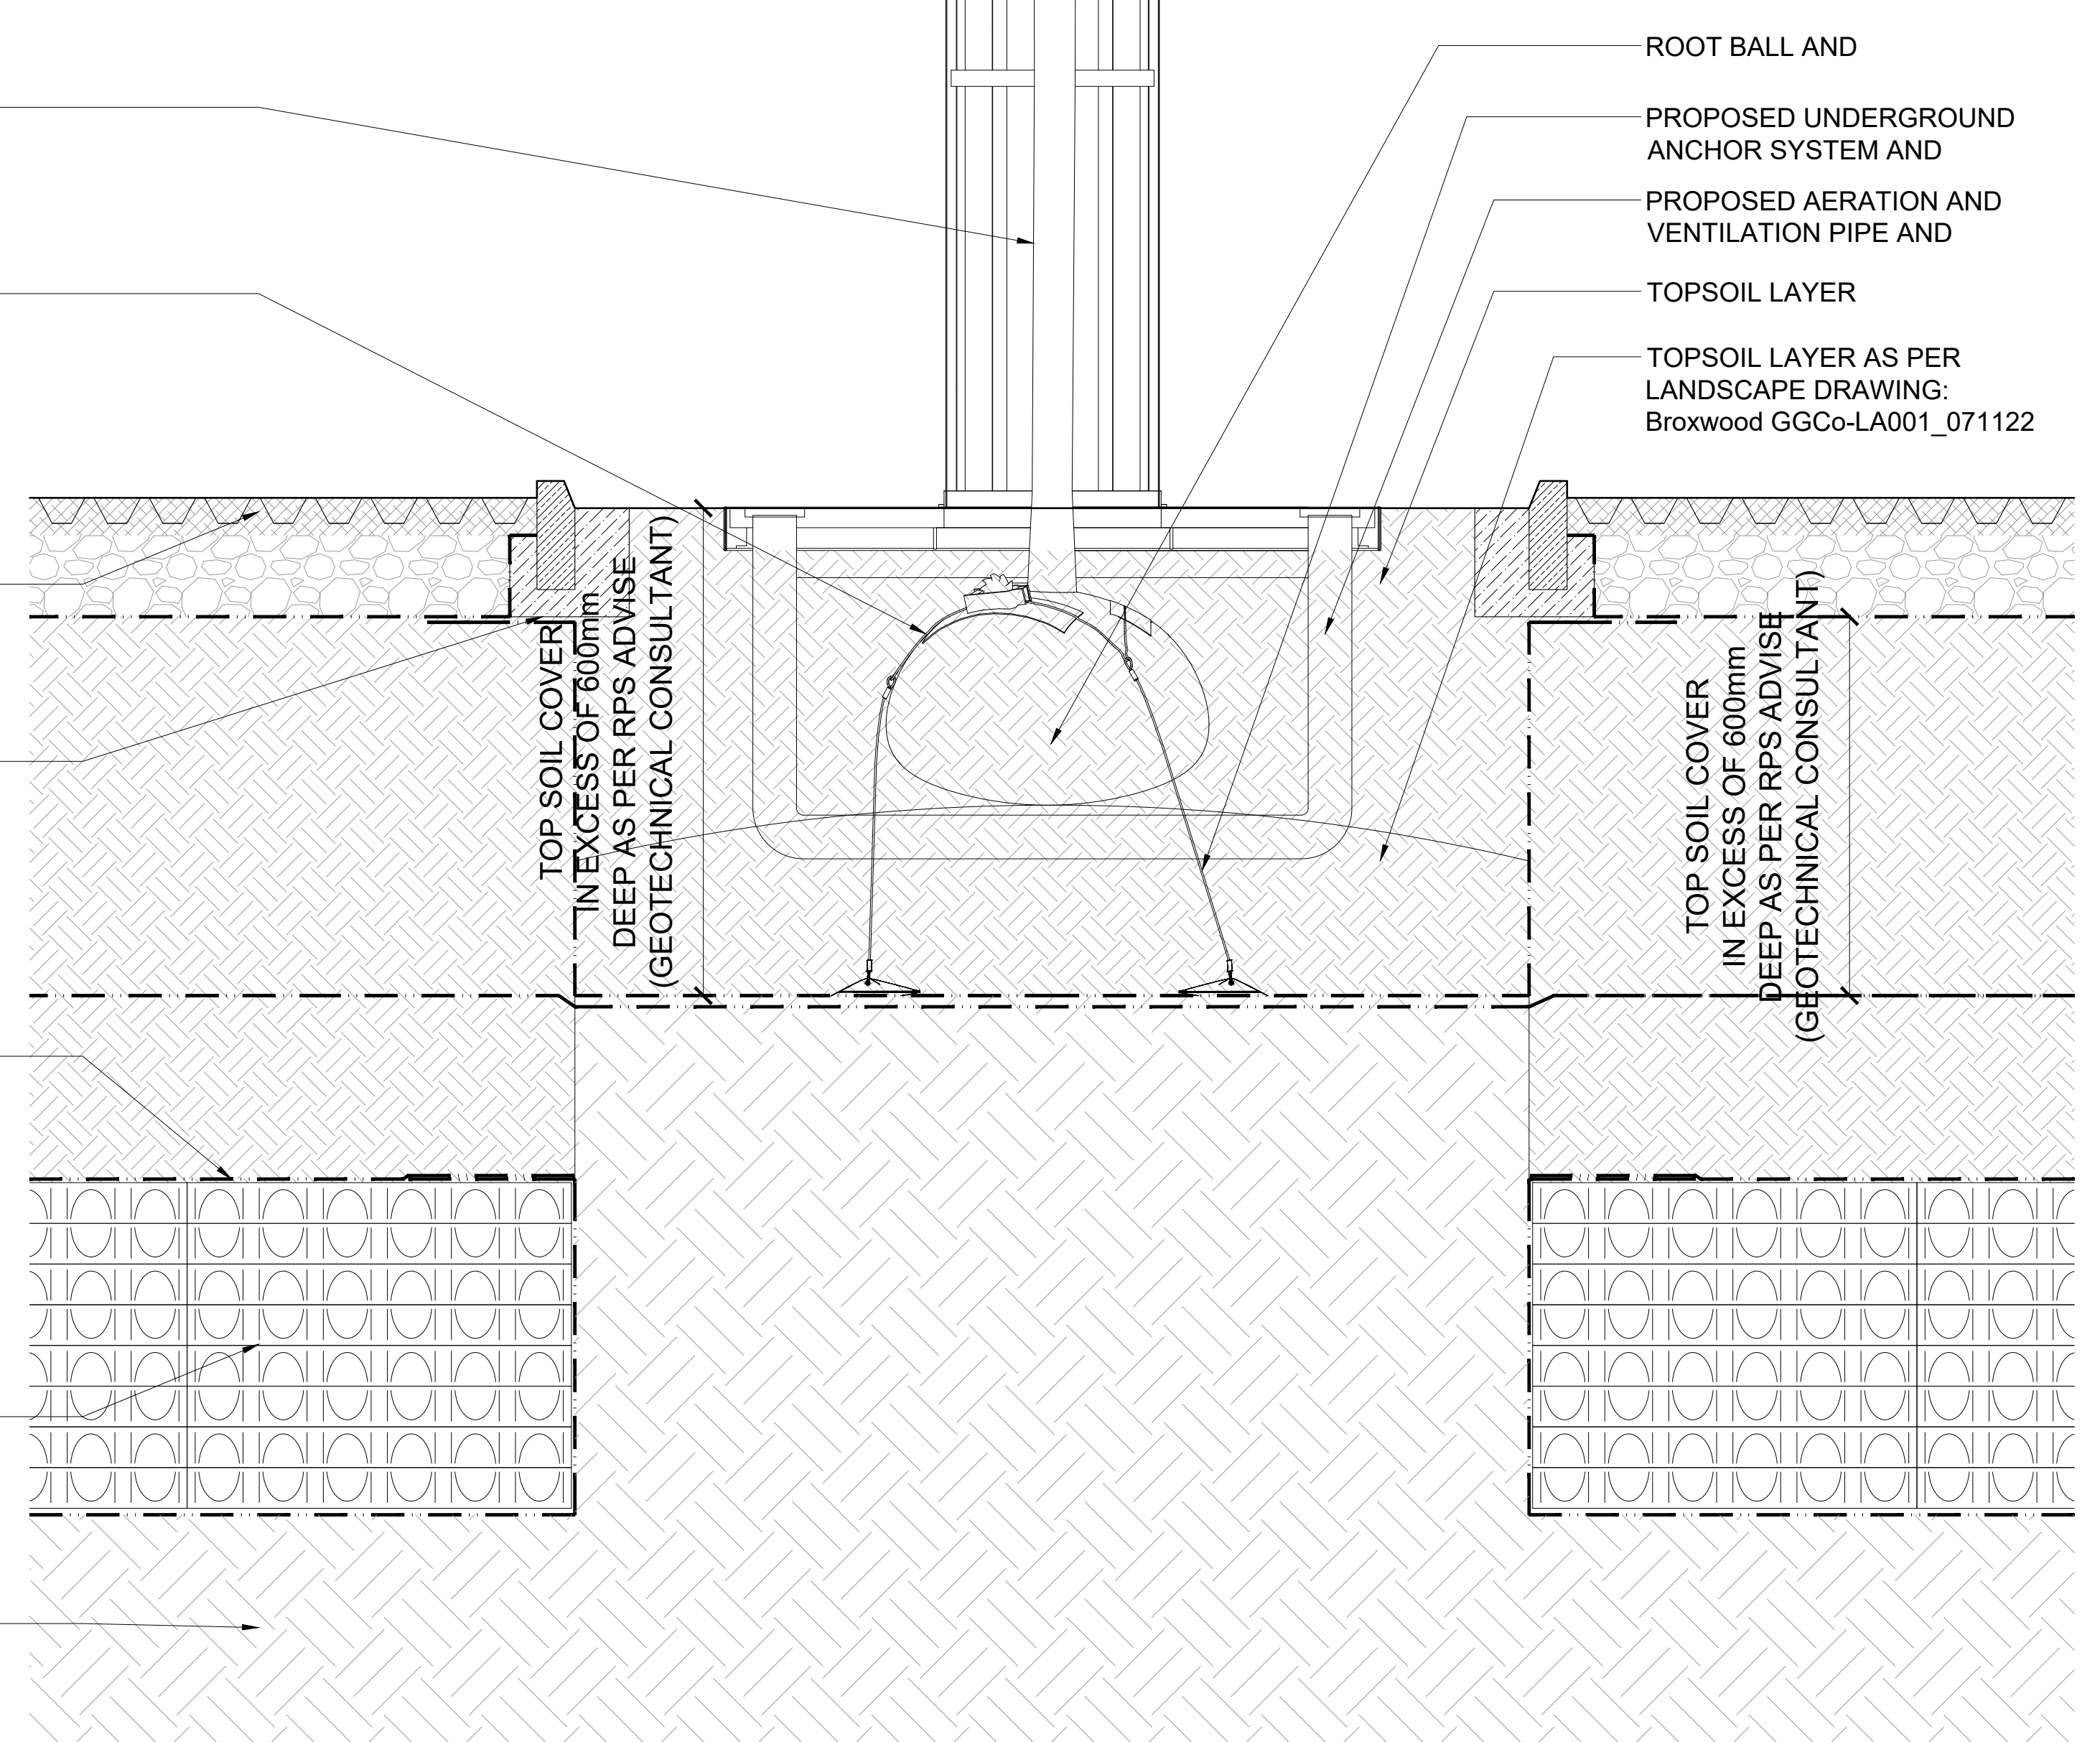

01 SECTION DETAIL THOUGH PLANTER AND CELLS
SCALE 1:10 @ A1

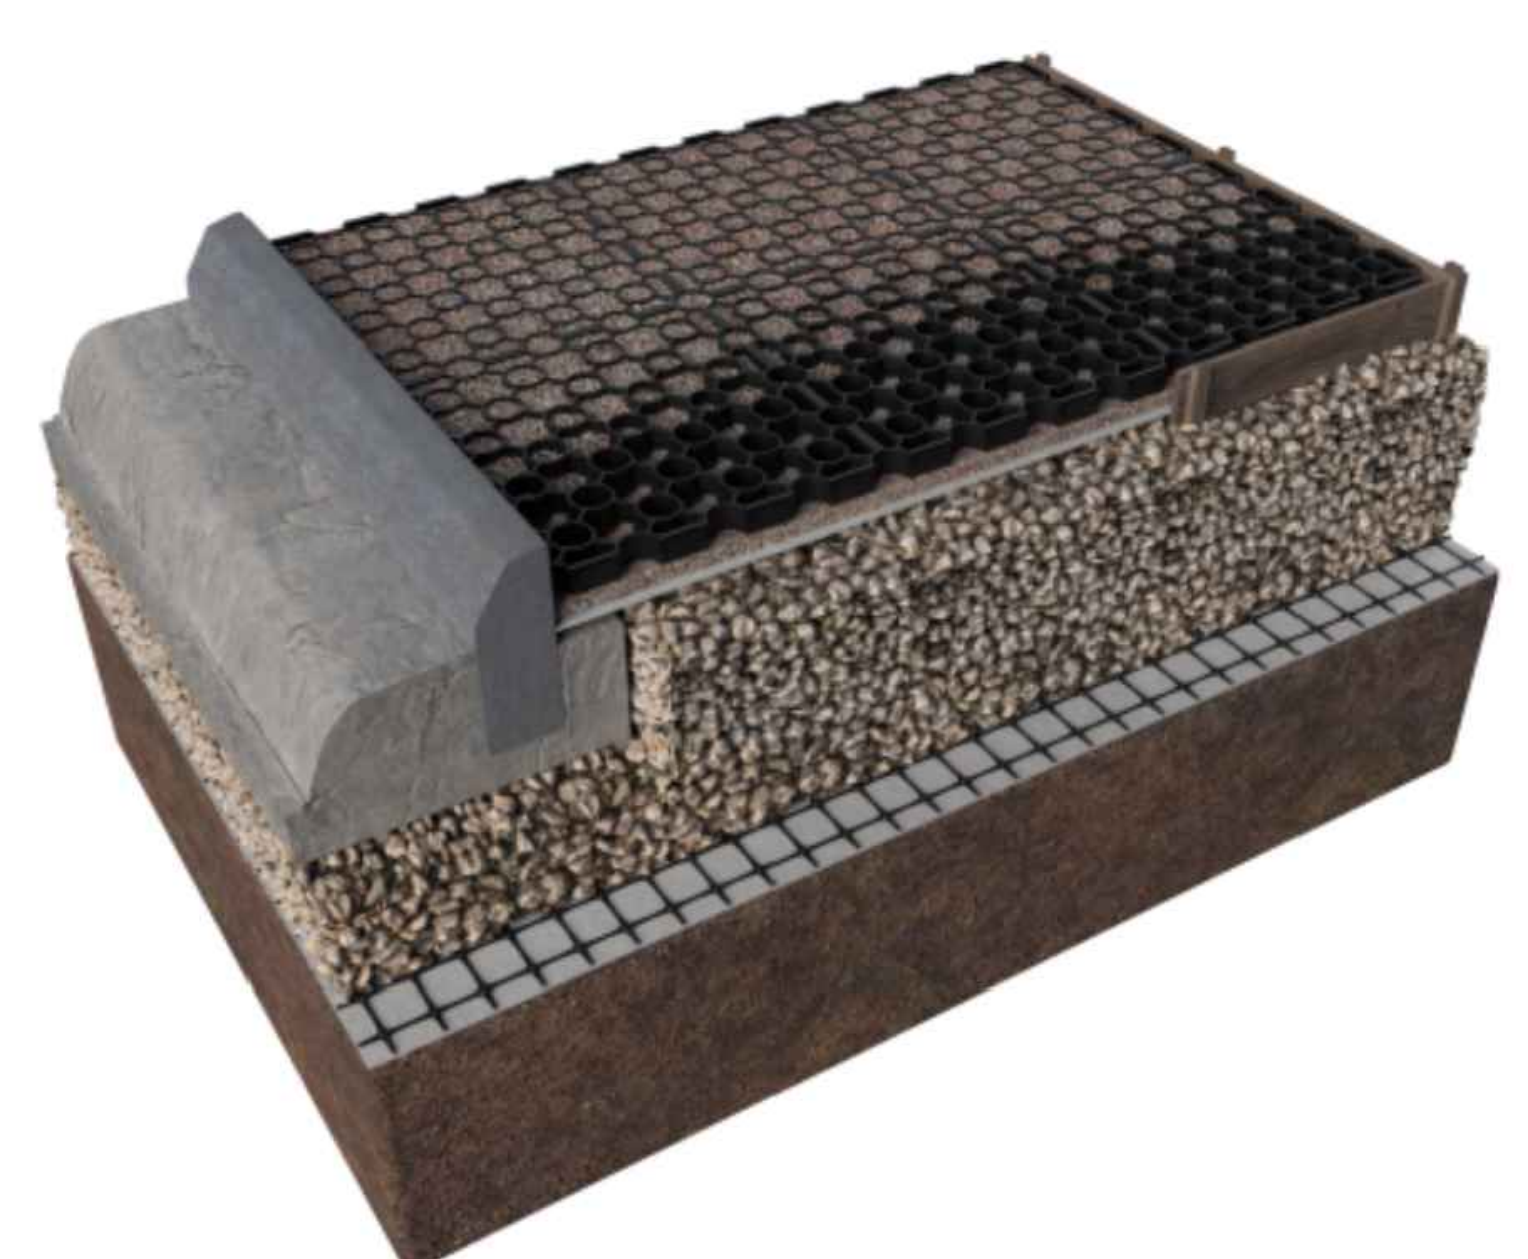 

02 PERMEABLE PAVERS DETAILS
NTS

Project Ref. No.	2113
Client	BROXWOOD VIEW LIMITED
Date	NOVEMBER 2022
Scale	1:10 @ A1
Project	BROXWOOD VIEW, 29 ST EDMUNDS TERRACE, LONDON NW8 7QH
Drawing Name	TREE PLANTING AND CELL DETAILS
Drawing No.	P.590
Drawn	CF
Approved	AC
Signed	