


1. Proposed Plan - Sheds
Scale 1:100



2. Proposed Roof Plan - Sheds
Scale 1:100

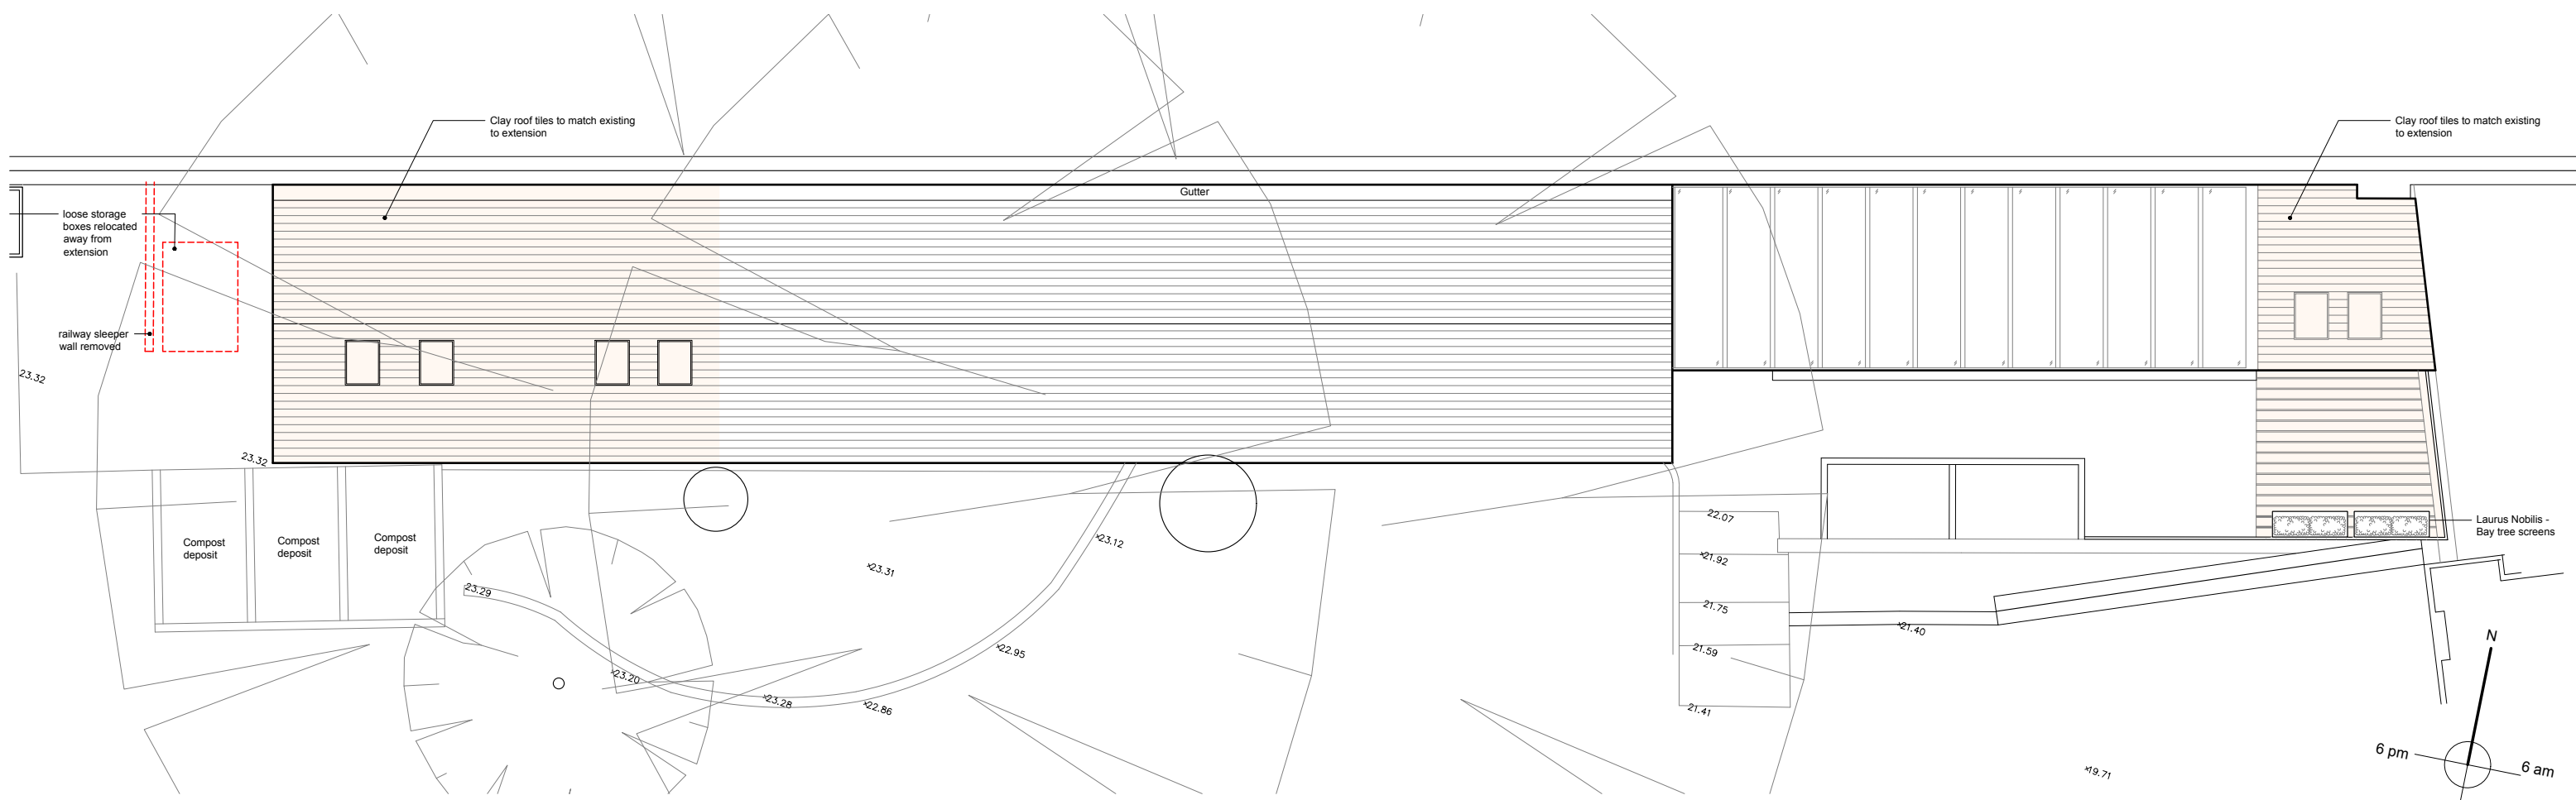

mail@stamosyeoharchitects
1st Floor, Old Town Hall
354 Mare Street
London, E8 1HR
tel +44(0)2089861280

Drawing Title:
Proposed Plan - Gardener's Hut
Project:
Gardener's Hut at Lincoln's Inn Fields, WC2A 3TL

Client: The Honourable Society of Lincoln's Inn Field

Note	Date	Rev.
Potting shed boundary wall moved 300mm to match existing brick boundary	24.06.22	B
Alterations following client's comments	27.06.22	C
Potted plants introduced in front of shed	16.01.23	D

Stamos Yeoh architects	
Date:	11 / 02 / 2022
Check by:	Scale: 1:100 @ A3
Drawing No:	1410 / 01 / 003 D