



1. Front (south facing) elevation - without planting in front of shed
Scale 1:100

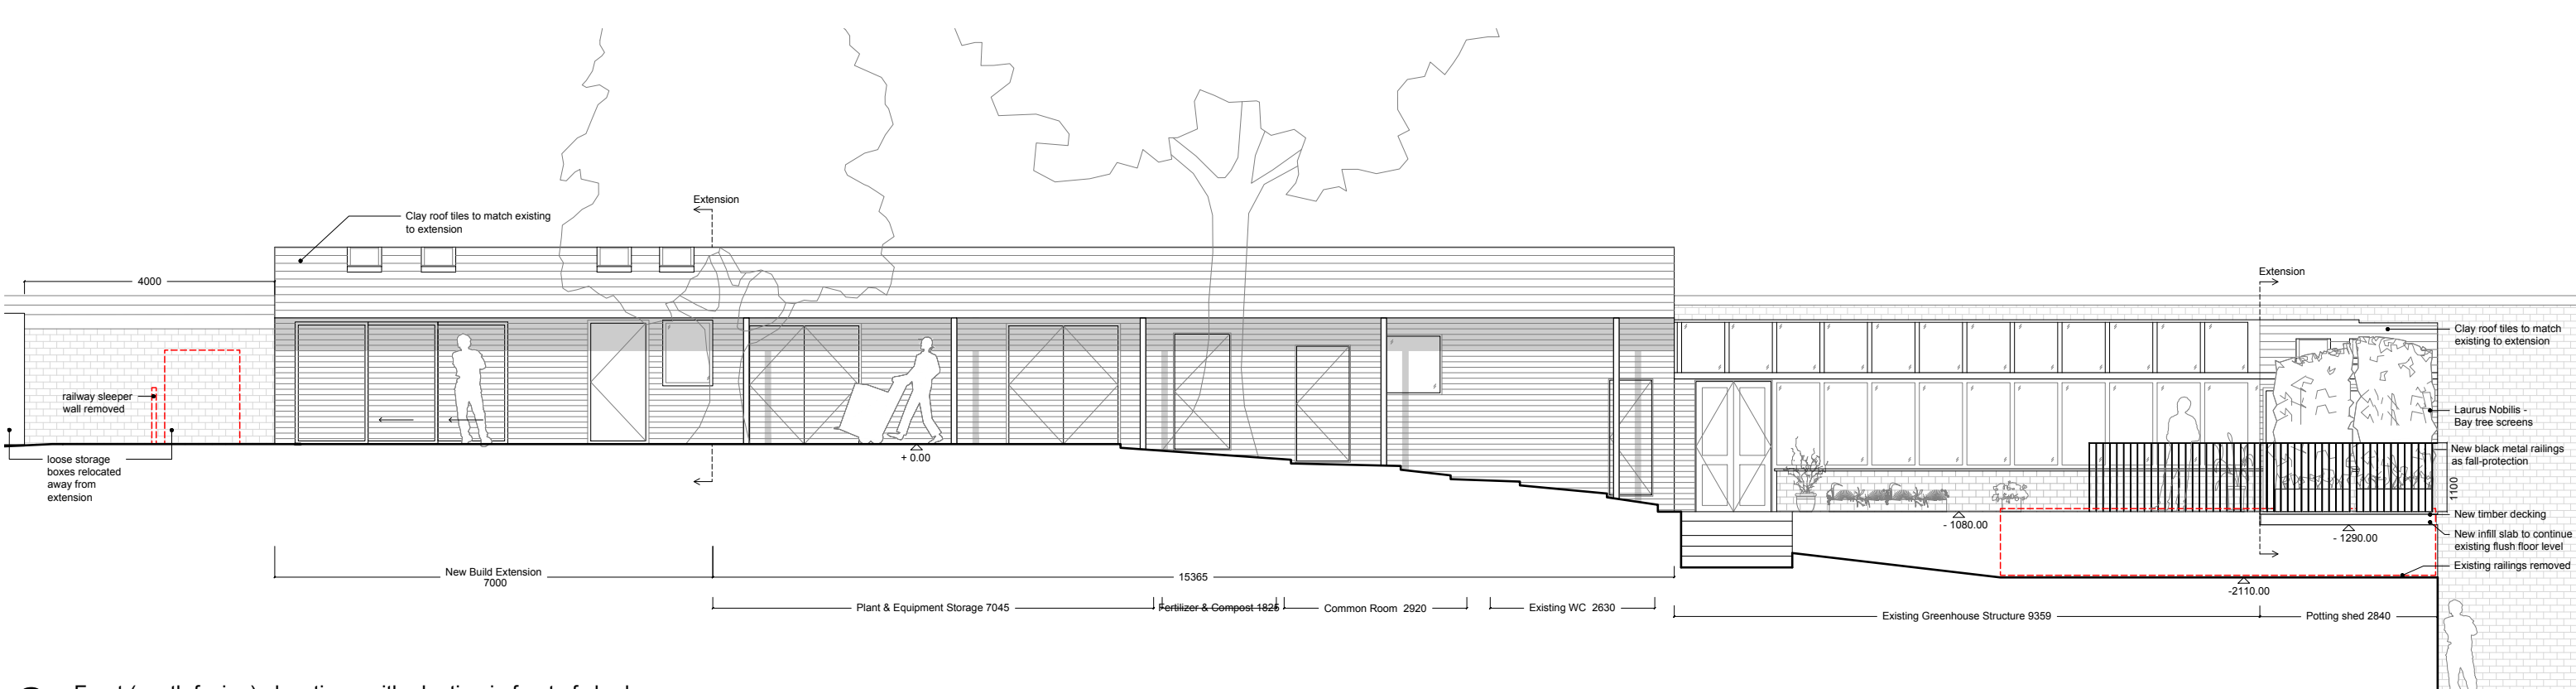

2. Front (south facing) elevation - with planting in front of shed
Scale 1:100

 

mail@stamosyeoharchitects 1st Floor, Old Town Hall 354 Mare Street London, E8 1HR tel +44(0)2089861280	Drawing Title:		Note		Date	Rev.	Stamos Yeoh architects Date: 11 / 02 / 2022 Check by: Scale: 1:100 @ A3 Drawing No: 1410 / 03 / 004 E	
	Proposed front elevation - Gardener's Hut		Client: The Honourable Society of Lincoln's Inn Field		24.06.22	C		
	Project:		Alterations following client's comments		27.06.22	D		
	Gardener's Hut at Lincoln's Inn Fields, WC2A 3TL		Potted plants introduced in front of shed		16.01.23	E		