




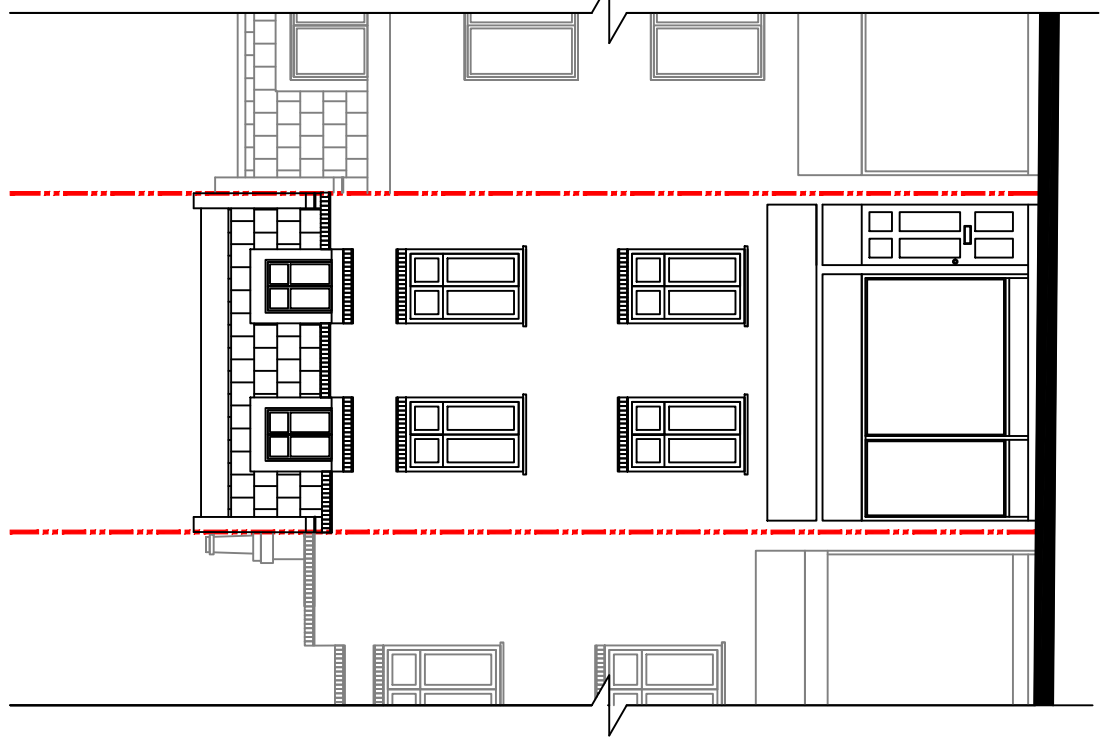


Proposed Front Elevation

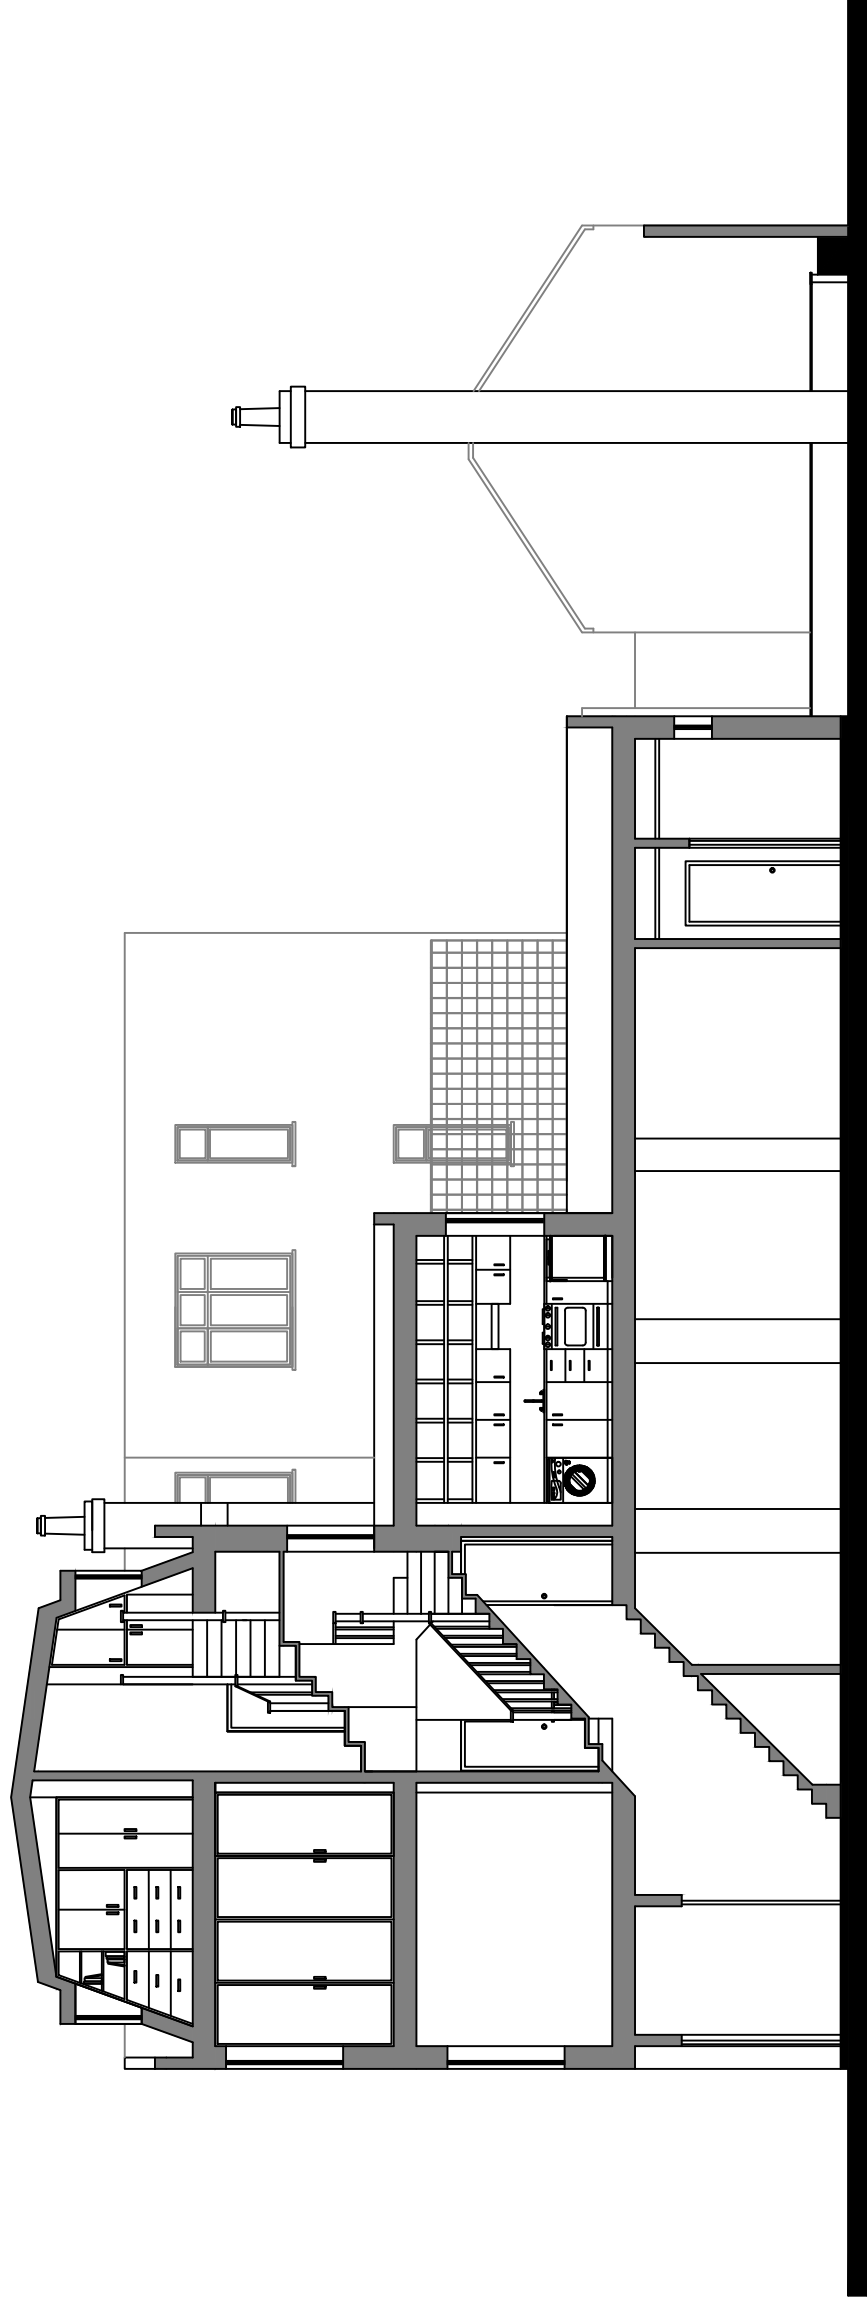

Proposed Section A-A

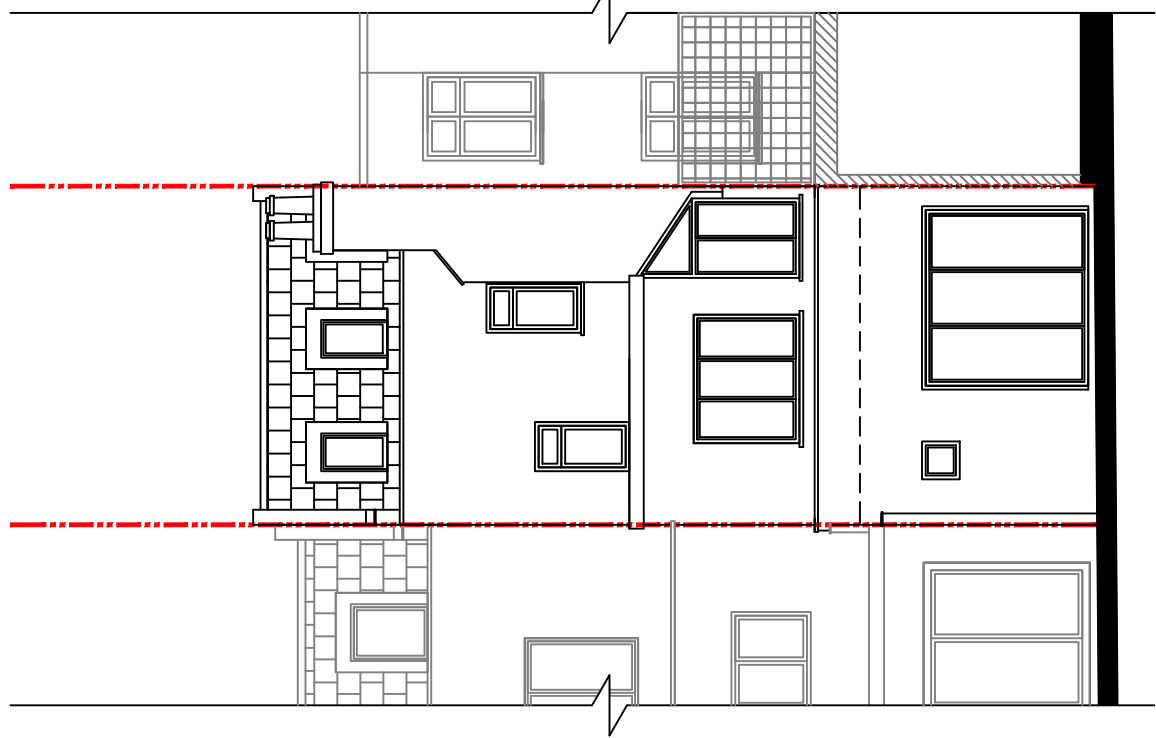



Proposed Rear Elevation

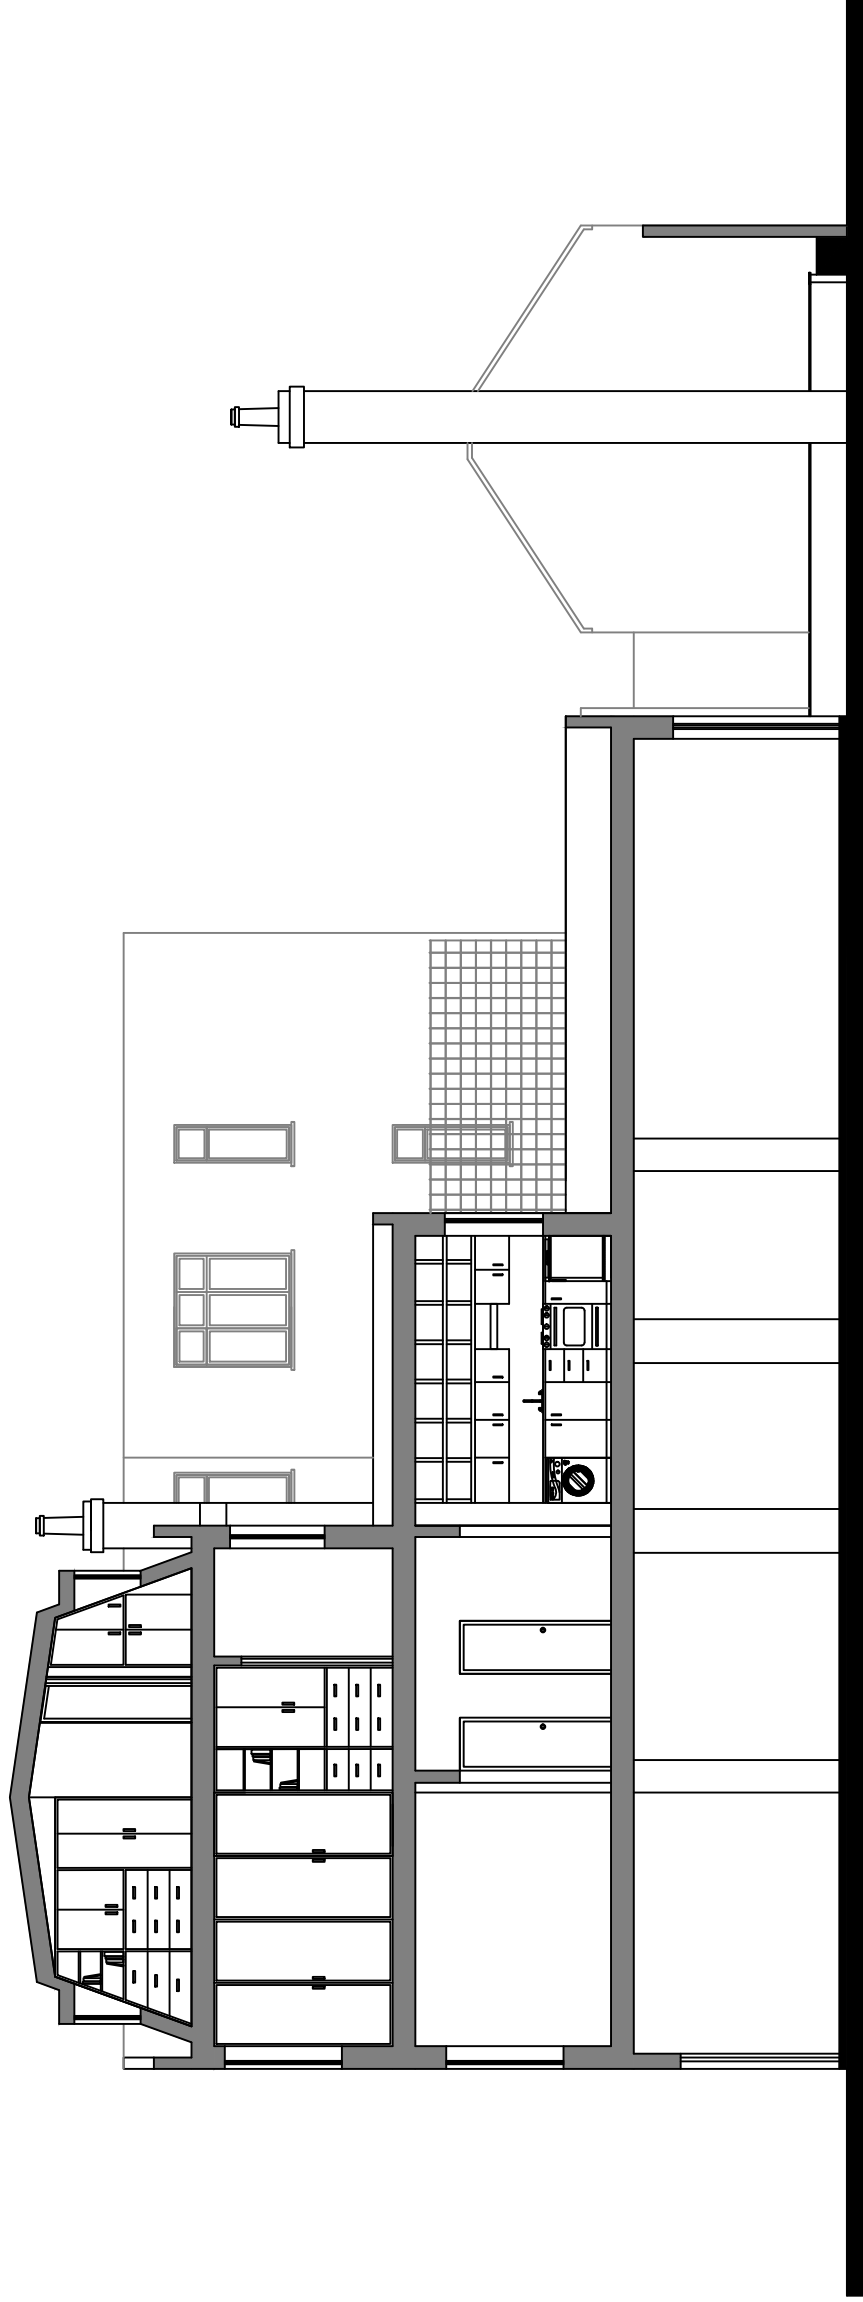

Proposed Section B-B

NOTES :

All dimensions in millimeters. All dimensions and levels are to be checked on site by the main contractor prior to commencing any constructional works. Any discrepancy is to be reported back to the designer for instruction.

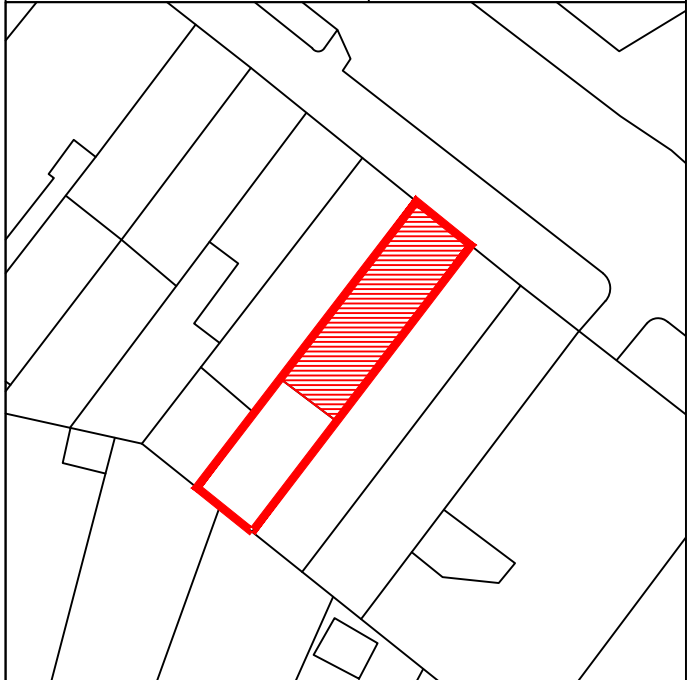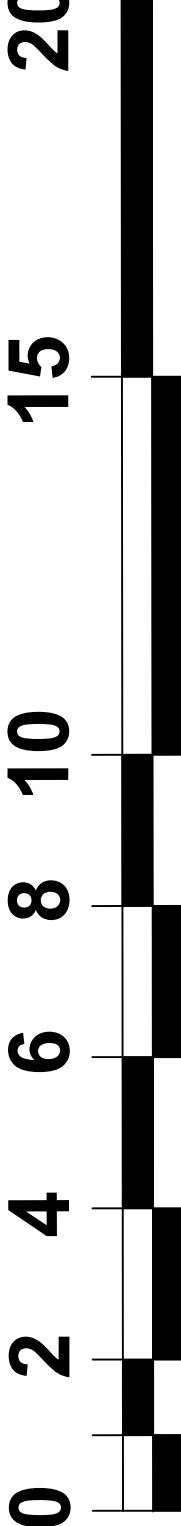	PROJECT: 60/60A Parkway Camden NW1 7AH	Proposed Elevations and Sections		Drawing no: Rev. 006 / 15
		SCALE: 1:100 @A1, 1:200@A3		Date: May 2022
	CLIENT: Caspian A&M Property LTD			Drawn & Checked by: NM