




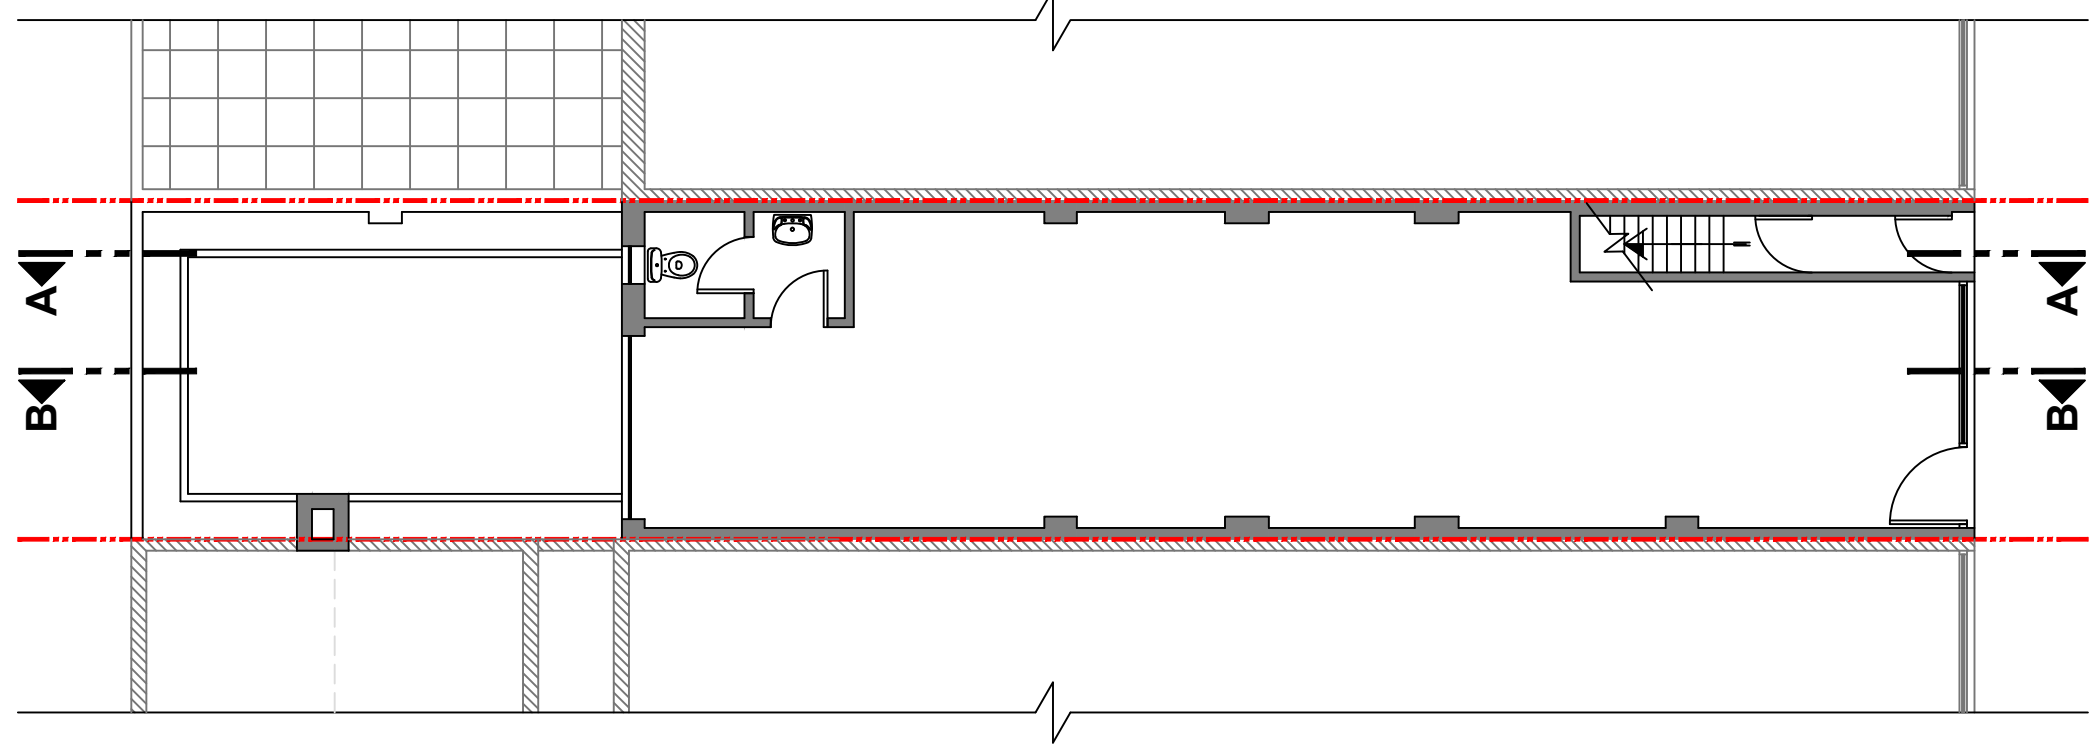


Proposed Ground Floor

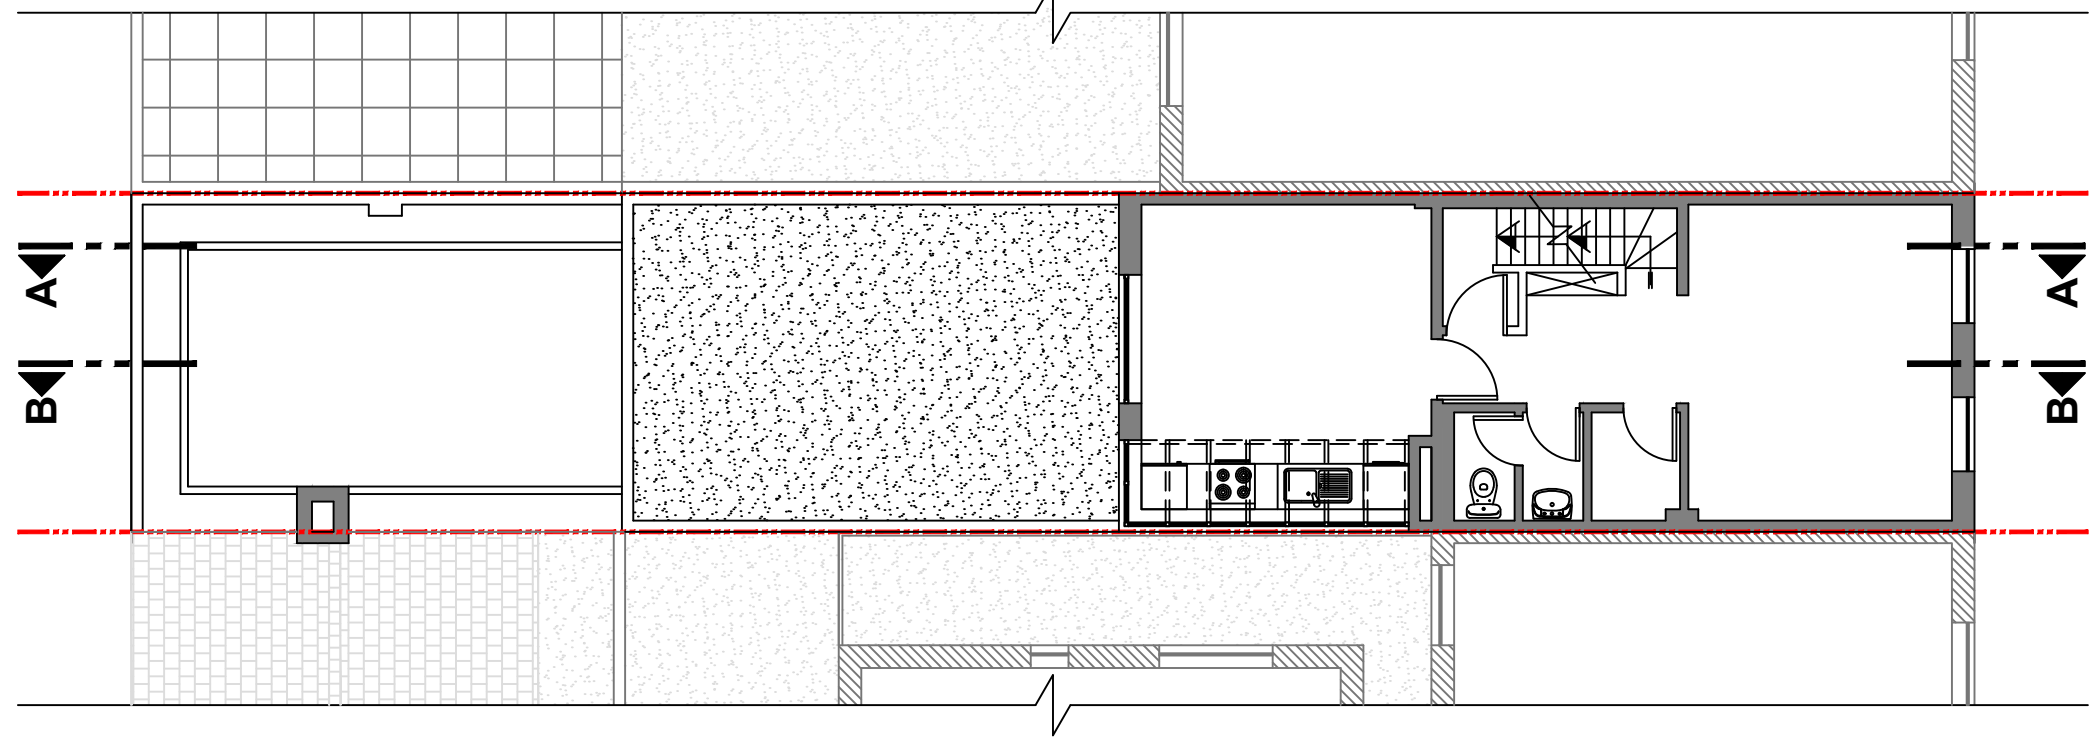


Proposed First Floor
2 Bedroom Residential Unit
First Level
(Area: 39.48 m2)

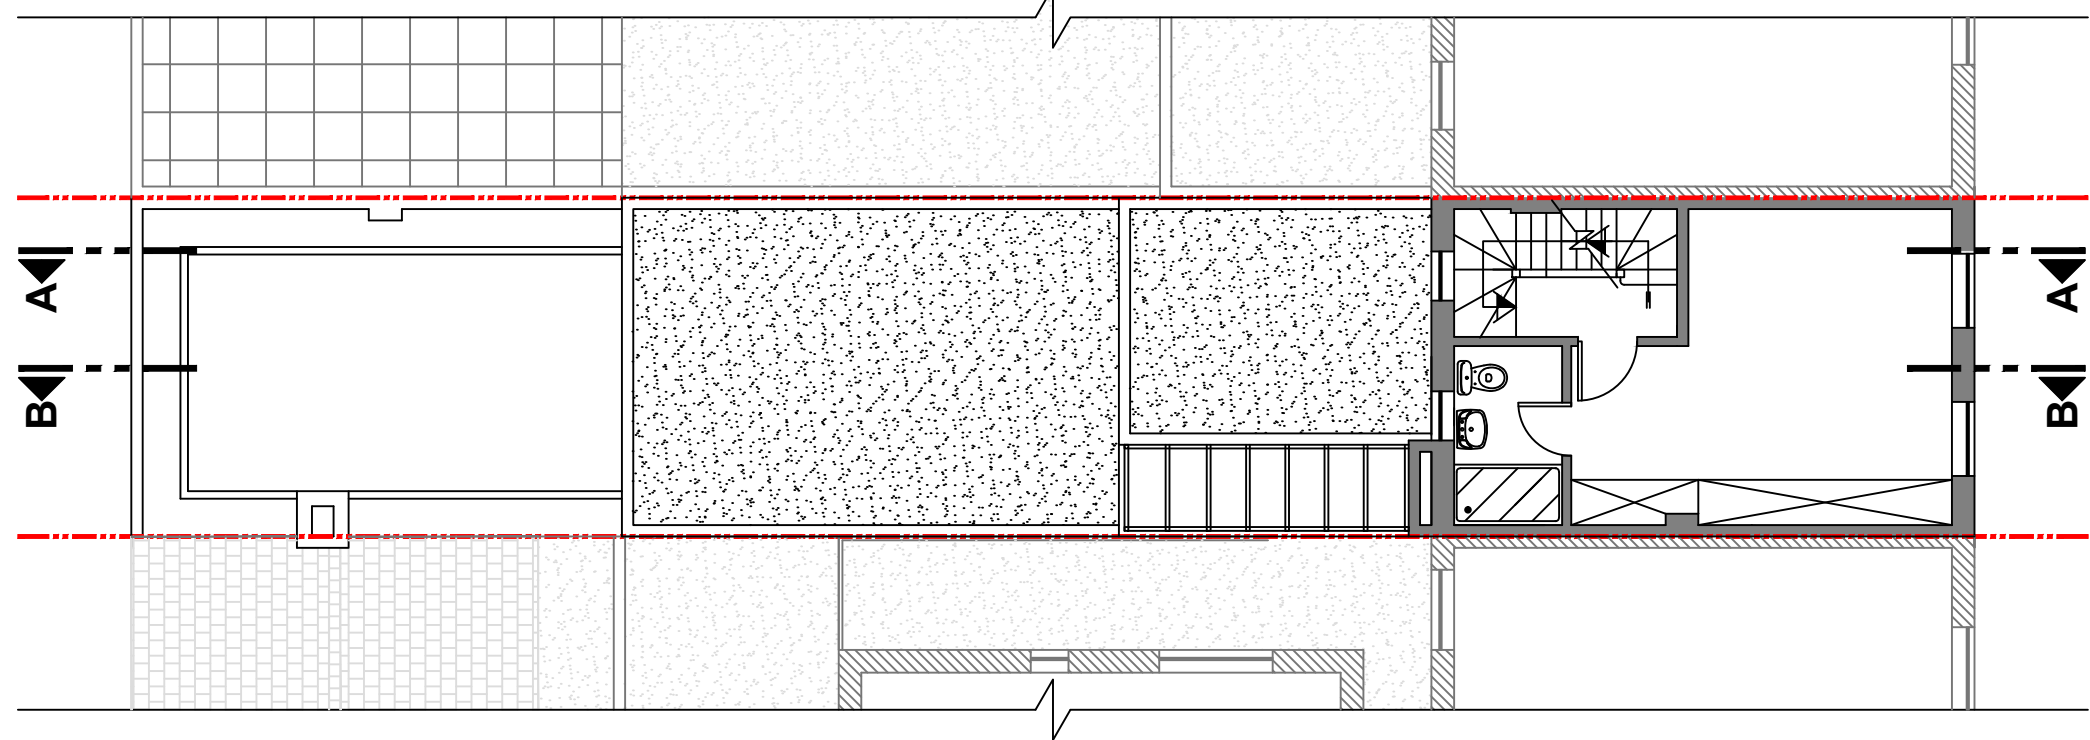


Proposed Second Floor
2 Bedroom Residential Unit
Second Level / Master Bedroom
ensuite bathroom and wardrobe
(area: 27.46 m2)

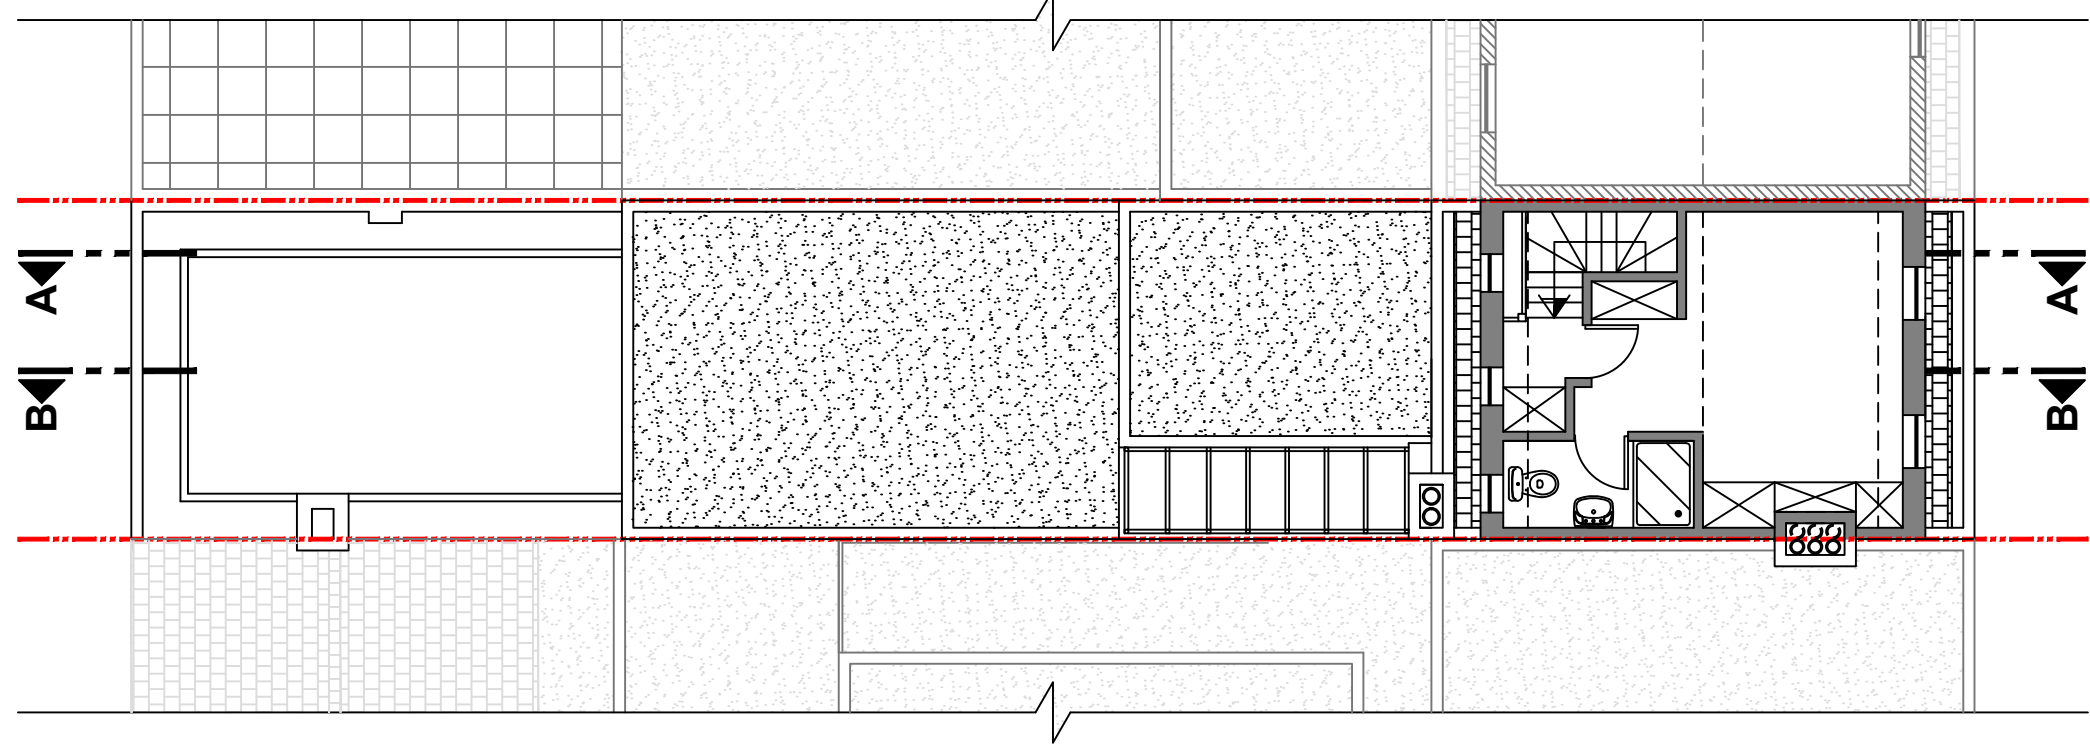

Proposed Mansard
Roof Extension
2 Bedroom Residential Unit
Third Level / Second Bedroom
ensuite bathroom and wardrobe
(area: 21.86 m2)


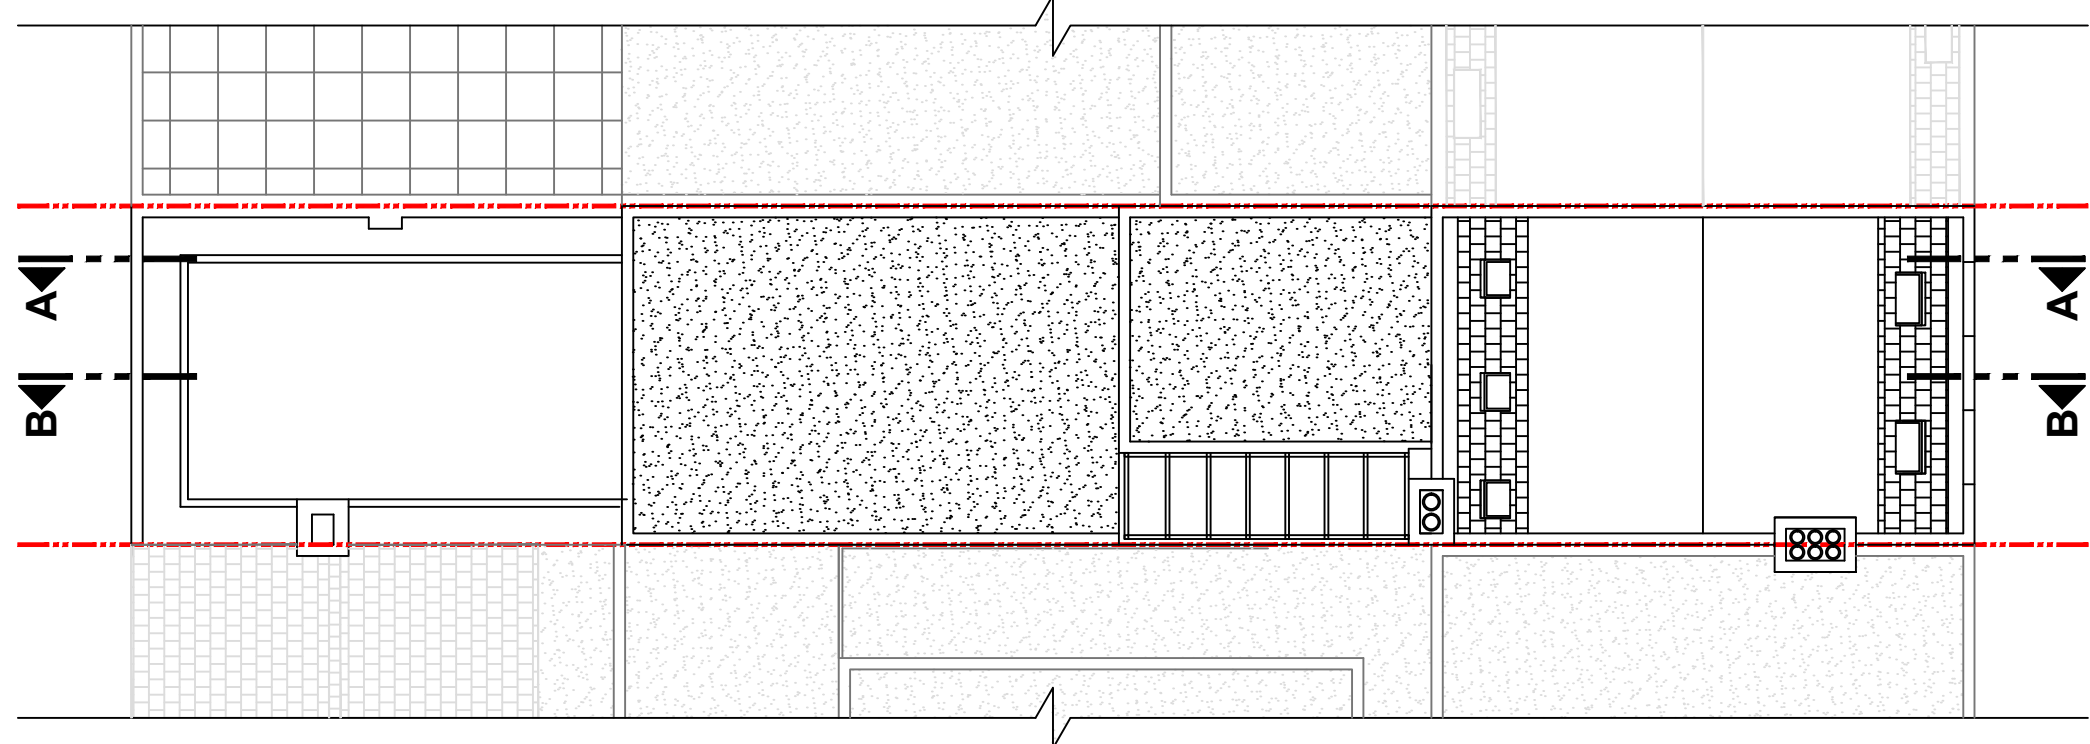


Proposed
Mansard Roof Plan

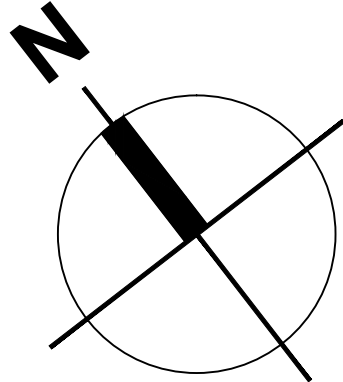

NOTES :

All dimensions in millimeters. All dimensions and levels are to be checked on site by the main contractor prior to commencing any constructional works. Any discrepancy is to be reported back to the designer for instruction.

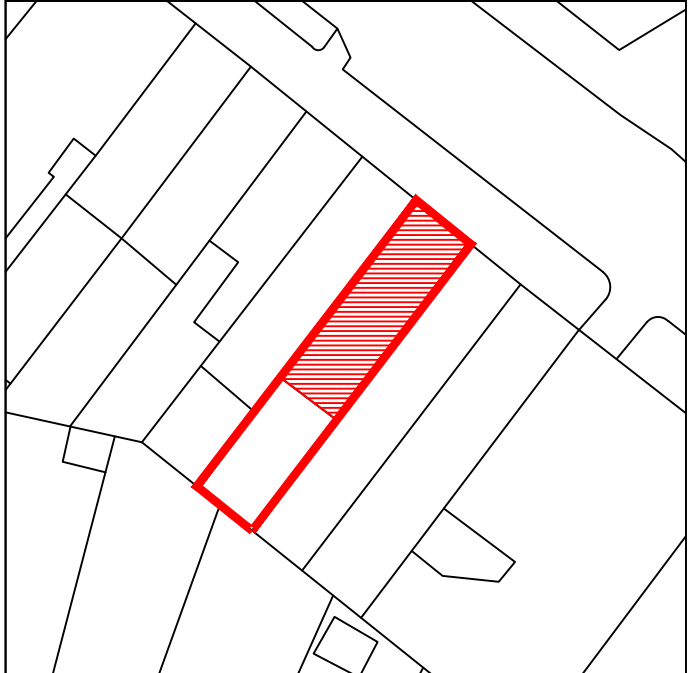 	PROJECT: 60/60A Parkway Camden NW1 7AH	PROPOSED FLOOR PLANS			Drawing no: Rev. 005 / 15	
		SCALE: 1:100 @A1, 1:200@A3			Date: May 2022	
	CLIENT: Caspian A&M Property LTD	02468101520m 			Drawn & Checked by: NM	