





Existing North Elevation

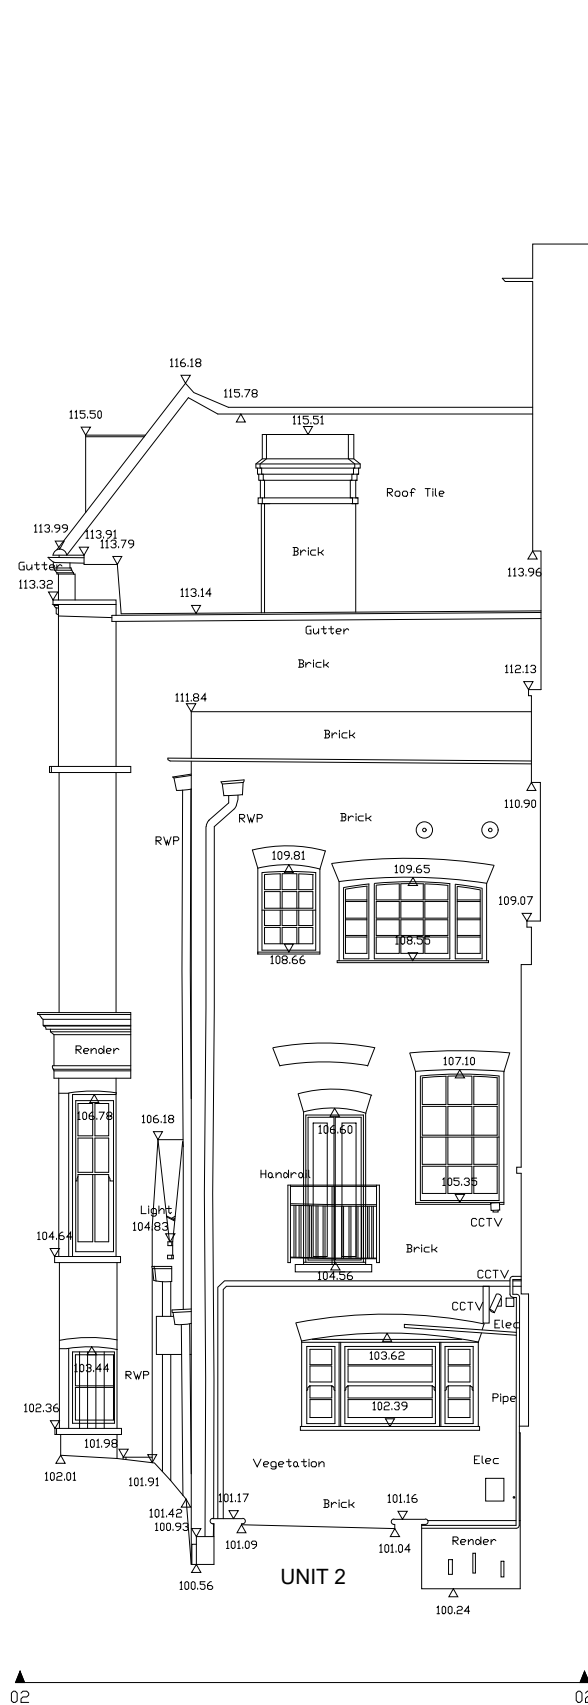

Existing West Elevation

 

Do not scale from this drawing
All dimensions are to be checked on site
Any discrepancies are to be reported immediately to the Architect or Main Contractor

COPYRIGHT © 2023
ALL RIGHTS DESCRIBED IN THE CHAPTER IV OF THE COPYRIGHT
DESIGN AND PATENTS ACT 1988, HAVE BEEN GENERALLY ASSERTED

Notes:

Rev.	Date	Comment	By

Client
OPC

Project
1&2 Apollo Studios
London NW5 2SB

Drawing
North and West Elevations
As Existing

Project No.	Drawing No.	Issue	Status
100	220	P	Planning

Scale	Date	Drawn By	Checked By
1:100@A3	Jan 23	IB	RB

Southstudio

TUNBRIDGE WELLS
89 High Street
Tunbridge Wells, Kent TN1 1YG
t: +44 (0)1892 337 216

LONDON
The Busworks, United House
North Road, N7 9DP
t: +44 (0)20 3179 9050