


FRONT ELEVATION  
EXISTING SHED AND PROPOSED ROOM SHOWN IN RED




SIDE ELEVATION  
EXISTING SHED AND PROPOSED ROOM SHOWN IN RED

BOUNDARY LINE

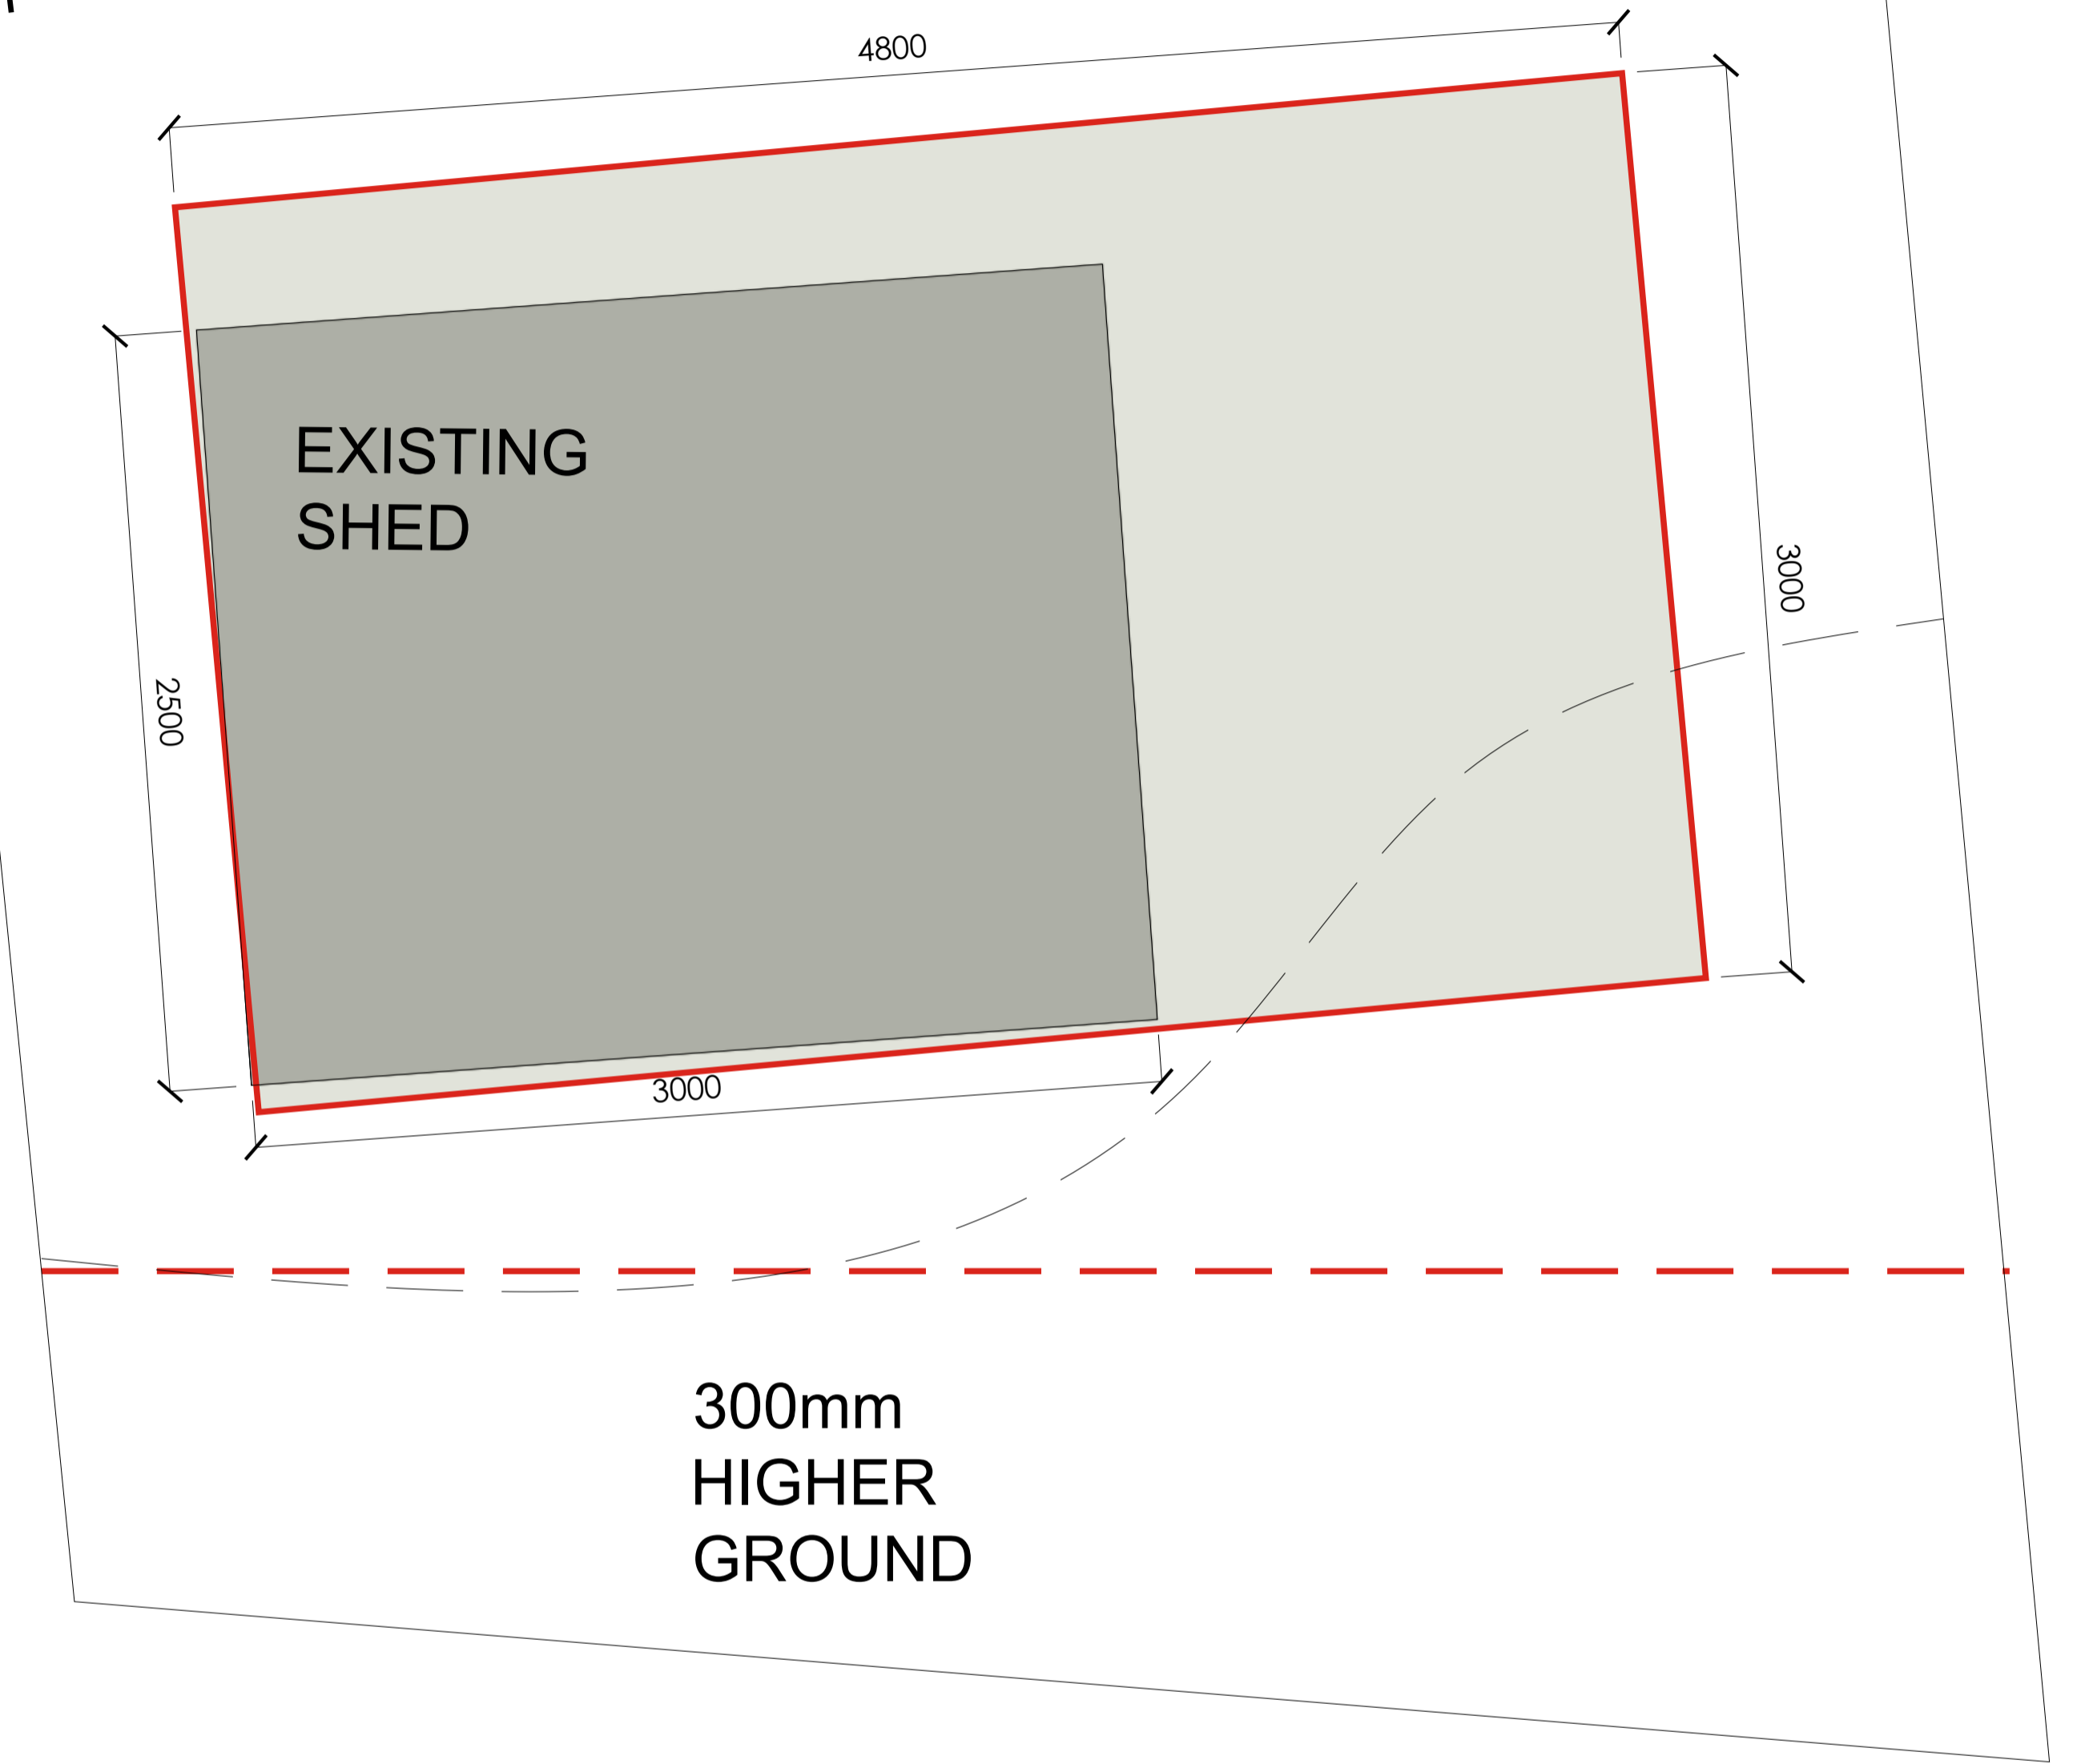

PLAN OF AREA  
EXISTING SHED AND PROPOSED ROOM SHOWN IN RED

SCALE

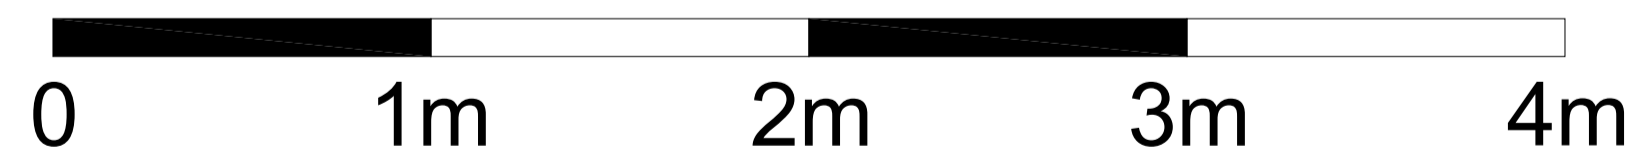

DAMIANO SOARDO		PROPOSED AND EXISTING SECTION	
FLOOR	-	Date	04.01.23
FLAT 2-4 SHERRIFF ROAD NW6 2AP	Scale	1:20@A1	Rev
Designer	LOU	DWG No.	SR002_SK_04
rev	description	date	name
The Small Print:			
1. This drawing may not be copied, shown or given to a third party without express permission from Outsiders Garden Rooms. 2. Do not scale from this drawing. 3. Outsiders Garden Rooms cannot accept responsibility for the accuracy of scaled plans supplied to us by a third party in hard copy / digi or pdf. 4. Layout and all dimensions are subject to confirmation on site by Project Manager prior to any works.			
Tel: 01277 611283		© Copyright Outsiders Garden Rooms 2023	
Email: info@outsidersgardenrooms.co.uk		<b>outsiders</b>	
Web: www.outsidersgardenrooms.co.uk			