





2 Tower A1 - North Elevation
1:100

008E Tower A - North West Elevation
1:100



1:100
0 1m 2 3 4 5 6 7 8 9 10 11 12m

PRE-CAST PANELS NOTES:
Drawings to be read in conjunction with:
03 Series - GA Plans
05 Series - Elevations
07 Series - Bay Studies
21 Series - External Walls
Design to be developed by specialist subcontractor.

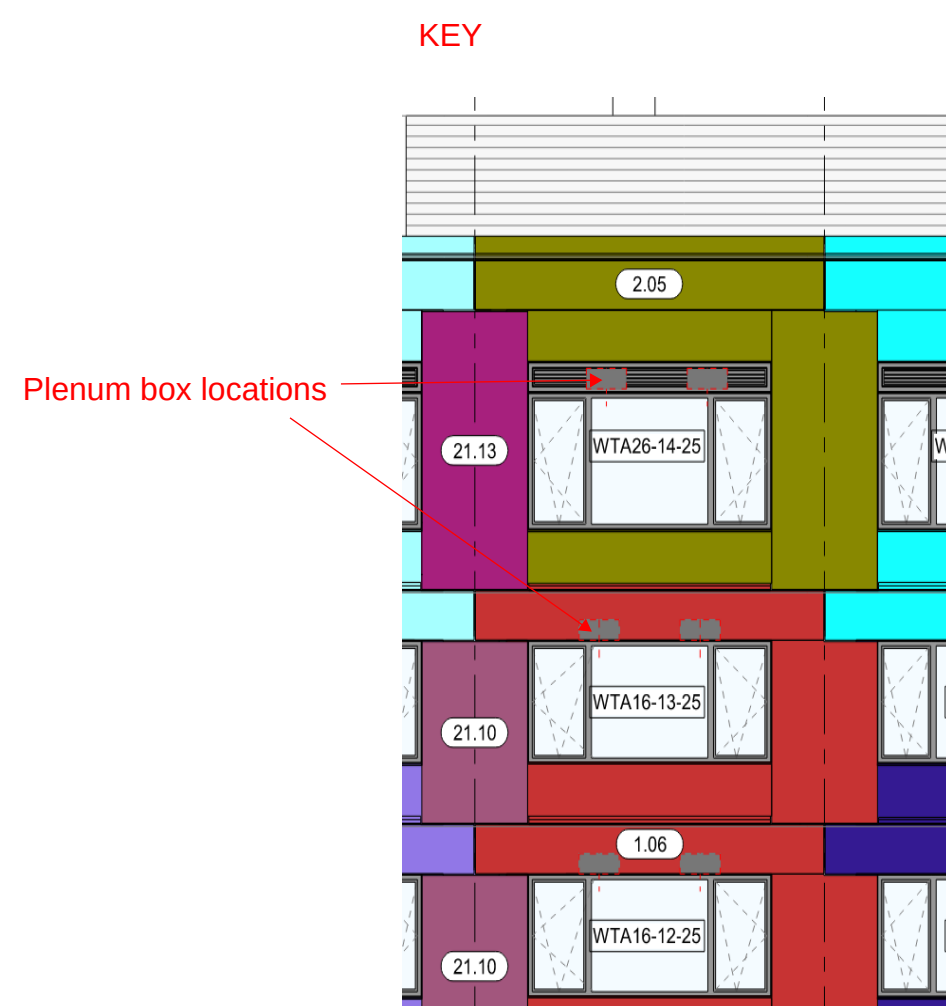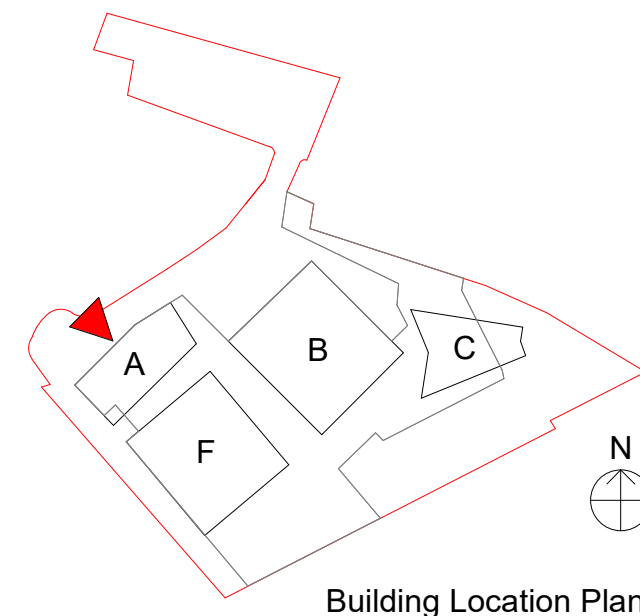


C2	Issued by SGNL, changes to plenum boxes, minor dimensional changes	MJ	03.10.22	
C1	Construction issue	GL	MJ/NF 08.10.21	
rev	description	drawn	checked	date
revisions				
status:				
STAGE 4				
reason for issue:				
ISSUED FOR FINALISING THE PROCUREMENT PROCESS AND NOT FOR CONSTRUCTING THE FRAME.				
This drawing is protected under The Copyright, Designs and Patents Act 1988. Do not scale. Figured dimensions only are to be taken from this drawing. All dimensions are to be checked on site before any work is put in hand. If in doubt, ASK.				

P T A L
| Architects | Masterplanners | Designers |


Peter Taylor Associates Limited
Kilnara House, 25-26 Pudding Street
Soho, London W1S 4JN
T: +44 (0)20 7605 3837
W: www.ptal.co.uk



project:	CAMDEN GOODS YARD PHASE 2A
title:	BLOCK A PRE-CAST PANEL ELEVATIONS SHEET 1
scale:	As indicated @ A0
date:	01/28/21
drawn:	DBN
checked:	NF / MJ
file name:	originator: zone: level: type: role: dwg number: revision:
CGYA0 - PTA - XXX - XX - DR - AR - 21501	C2
PTAL Project Number: 200035	


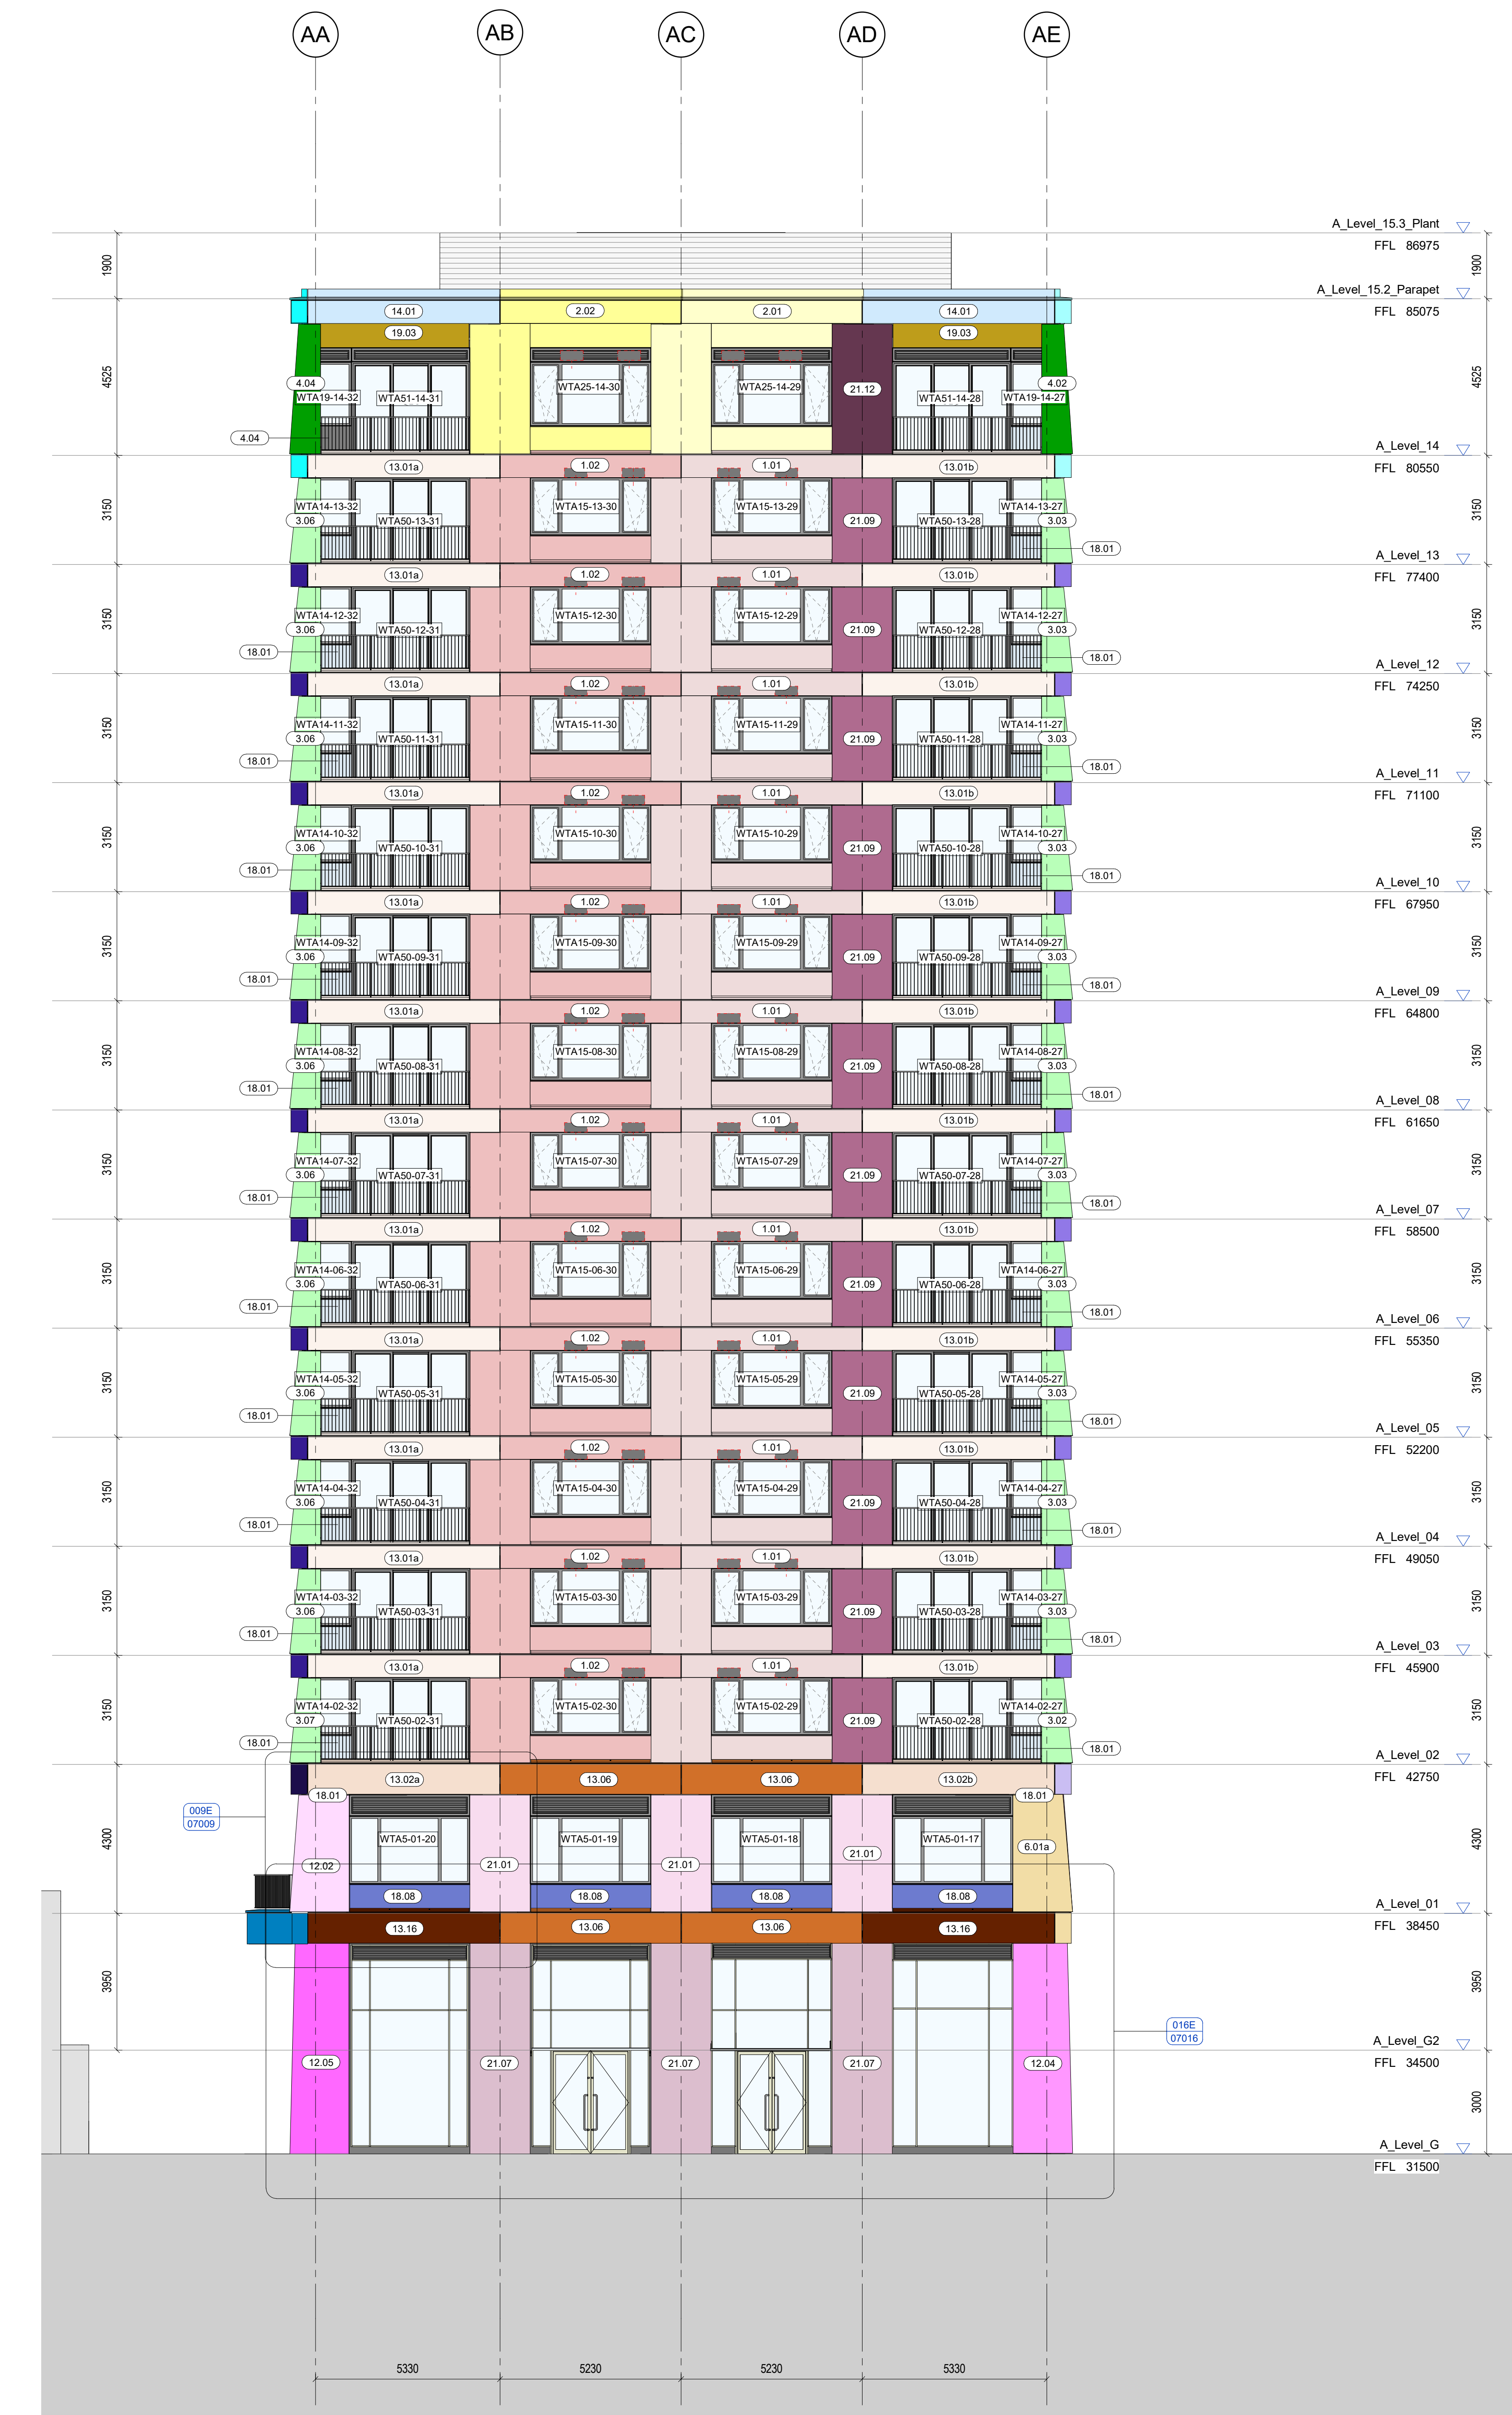


1 Tower A1 - East Elevation
1:100

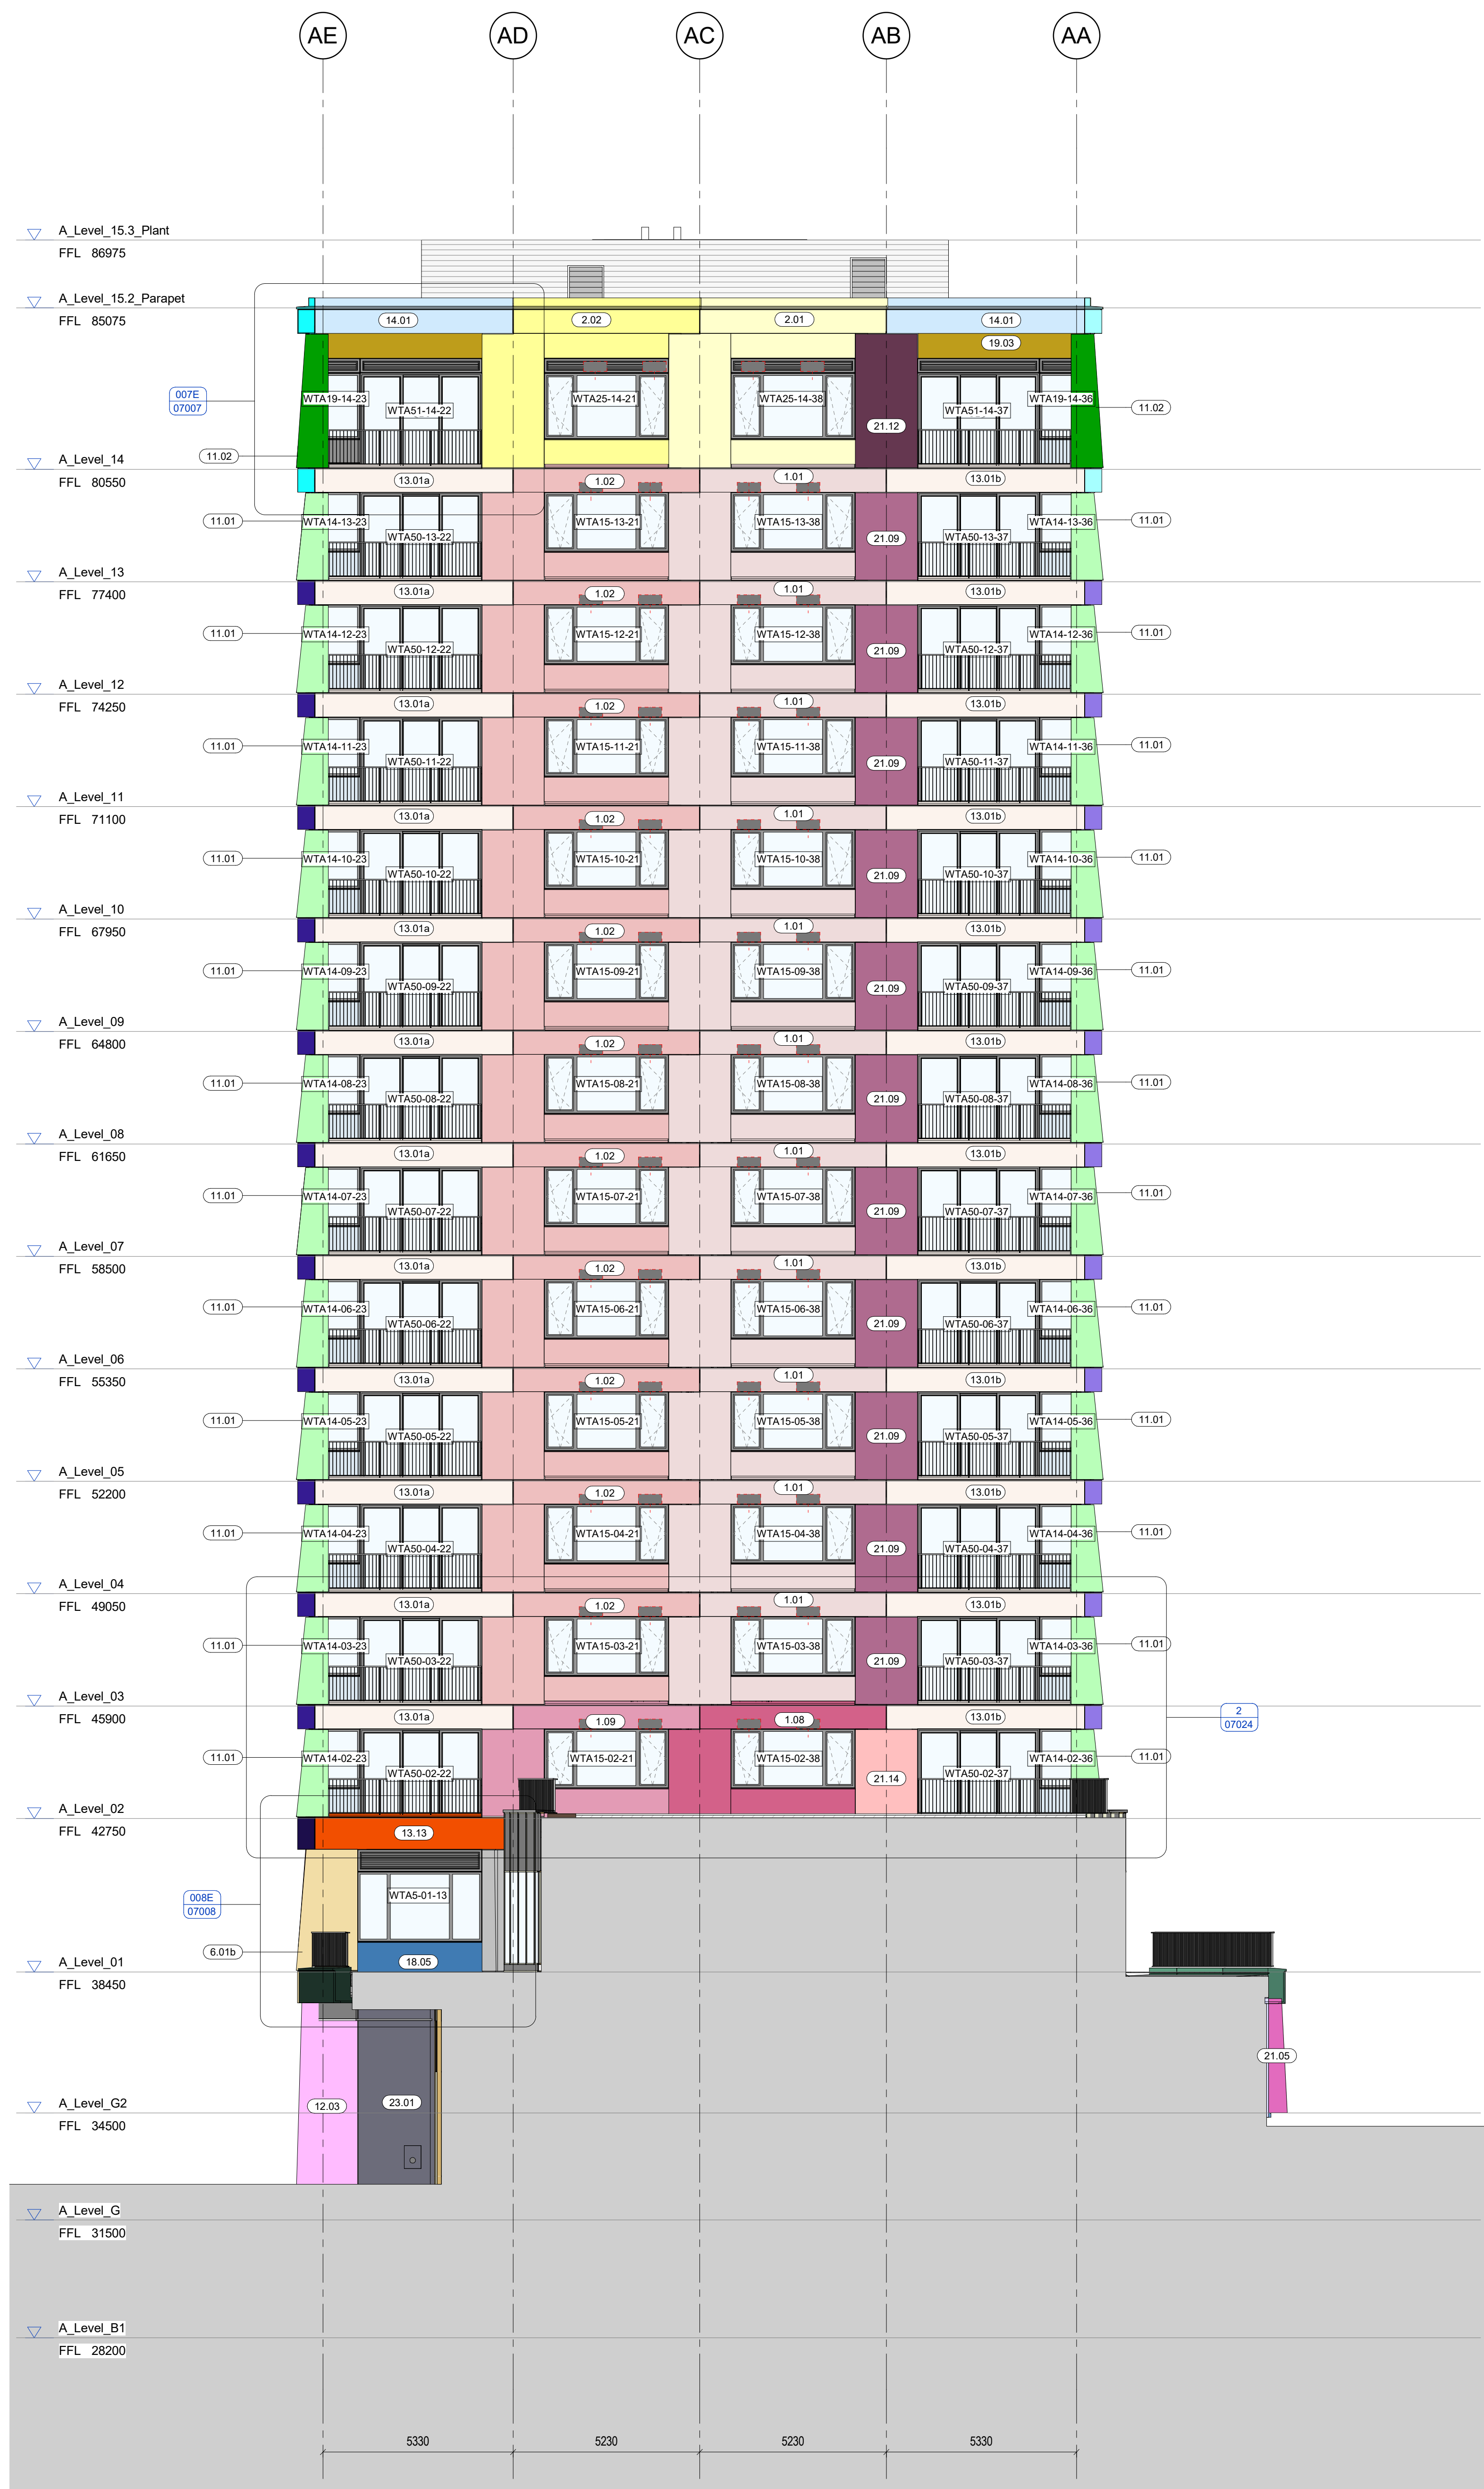

3 Tower A1 - West Elevation
1:100

PRE-CAST PANELS NOTES:
Drawings to be read in conjunction with:
03 Series - CA Plans
05 Series - Elevations
07 Series - Bay Studies
21 Series - External Walls
Design to be developed by specialist subcontractor.

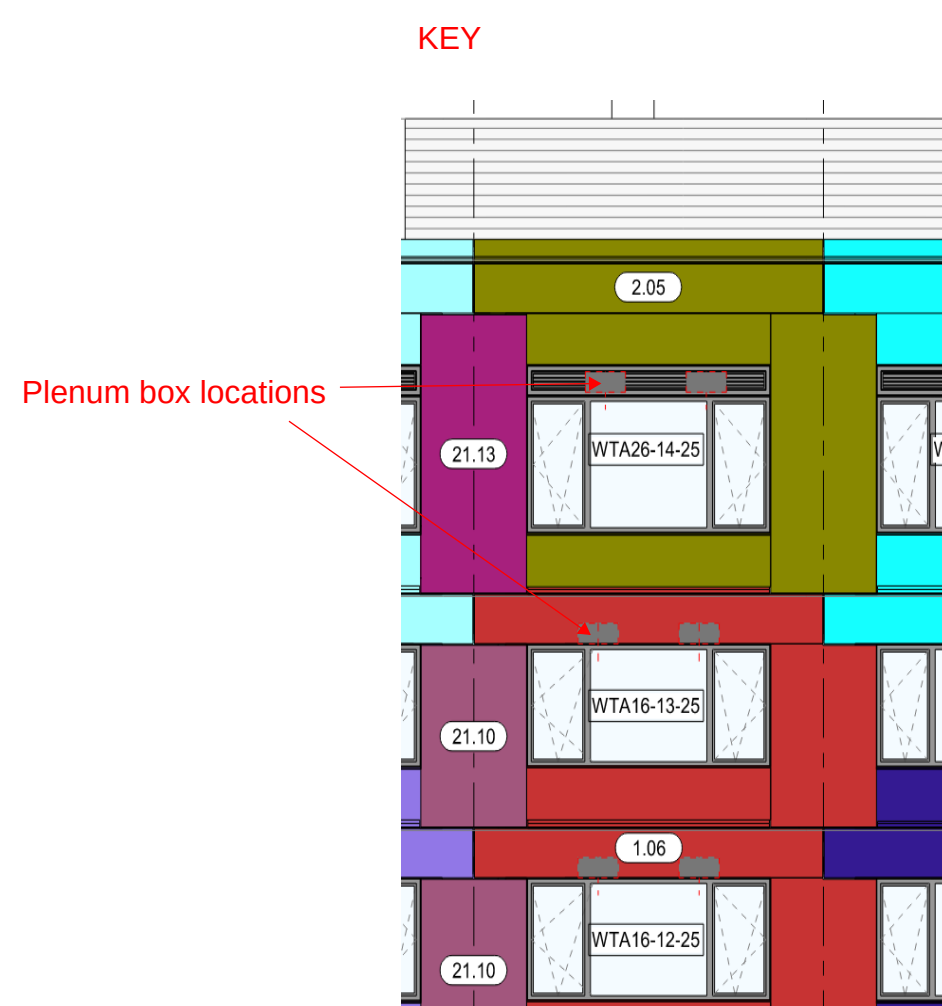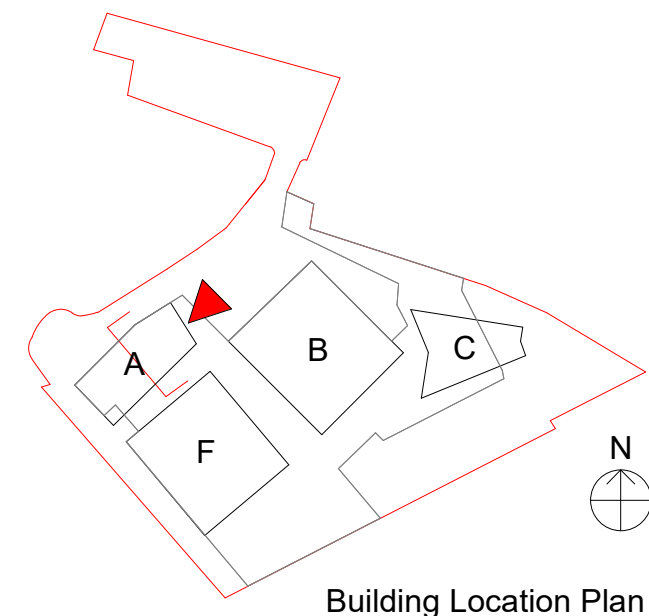

C2	Issued by SGNL, changes to plenum boxes, minor dimensional changes	MJ	03.10.22
C1	Construction issue	GL	MJNF 08.10.21
rev	description	drawn	checked
revisions			

STAGE 4

reason for issue:
ISSUED FOR FINALISING THE PROCUREMENT PROCESS AND NOT FOR CONSTRUCTING THE FRAME
This drawing is protected under The Copyright, Designs and Patents Act 1988. Do not scale. Figured dimensions only are to be taken from this drawing. All dimensions are to be checked on site before any work is put in hand. If in doubt, ASK.


P T A L
| Architects | Masterplanners | Designers |

Peter Taylor Associates Limited
Kilnara House, 25-28 Pudding Street
Soho, London W1J 8JN
T: +44 (0)20 7695 3837
W: www.ptal.co.uk



project:	CAMDEN GOODS YARD PHASE 2A
title:	BLOCK A PRE-CAST PANEL ELEVATIONS SHEET 2
scale:	As indicated @ A0
date:	01/28/21
drawn:	DBN
checked:	NF / MJ
file name:	originator: zone: level: type: role: day number:
project no:	CGYA0 - PTA - XXX - XX - DR - AR - 21502
revision:	C2
PTAL Project Number:	200035



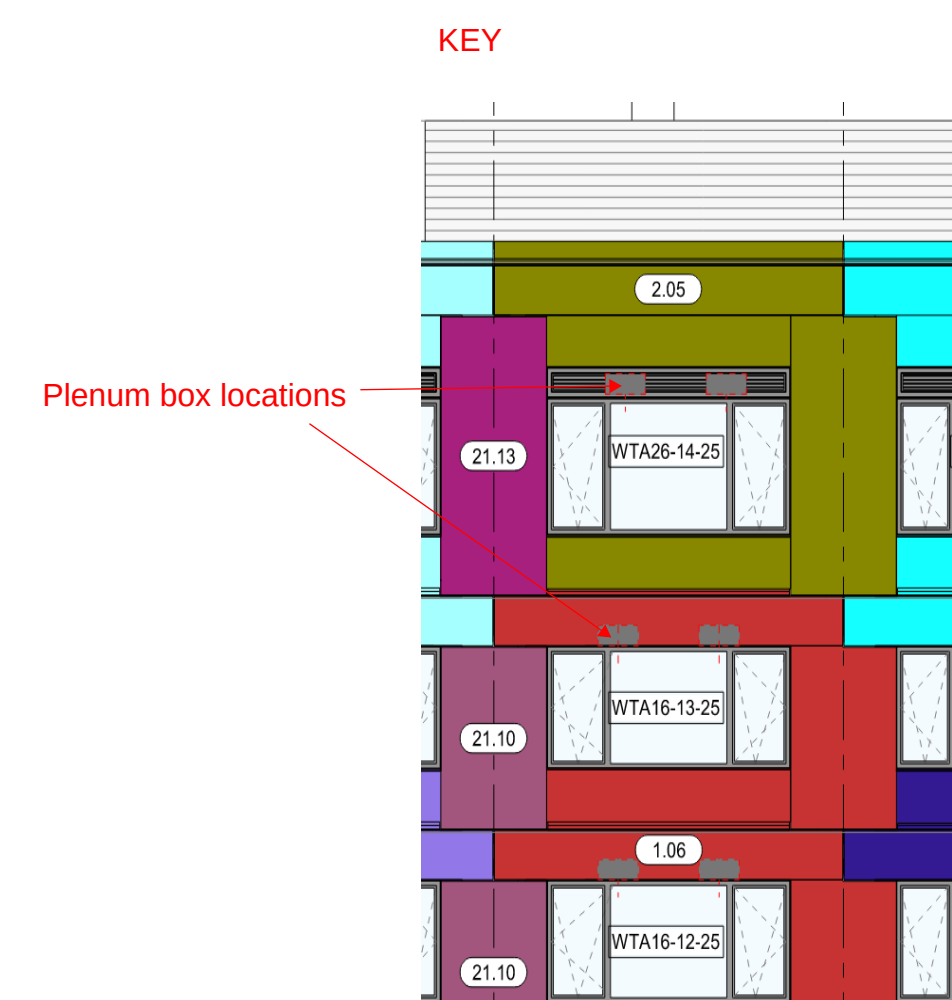

status: **STAGE 4**

reason for issue:

ISSUED FOR FINALISING THE PROCUREMENT PROCESS AND NOT FOR CONSTRUCTING THE FRAME

This drawing is protected under The Copyright, Designs and Patents Act 1988. Do not scale. Figured dimensions only are to be taken from this drawing. All dimensions are to be checked on site before any work is put in hand. If in doubt, ASK.



Peter Taylor Associates Limited
Khilara House, 25-26 Poland Street
Soho, London W1F 8QN
T: +44 (0)20 7495 3837
W: www.ptal.co.uk



file name:		
project no:	originator: zone: level: type: role: dag number:	revision:
CGYA0 - PTA - XXX - XX - DR - AR - 21503		C2
PTAL Project Number: 200035		




Drawings to be read in conjunction with:
03 Series - GA Plans
05 Series - Elevations
07 Series - Bay Studies
21 Series - External Walls
Design to be developed by specialist subcontractor

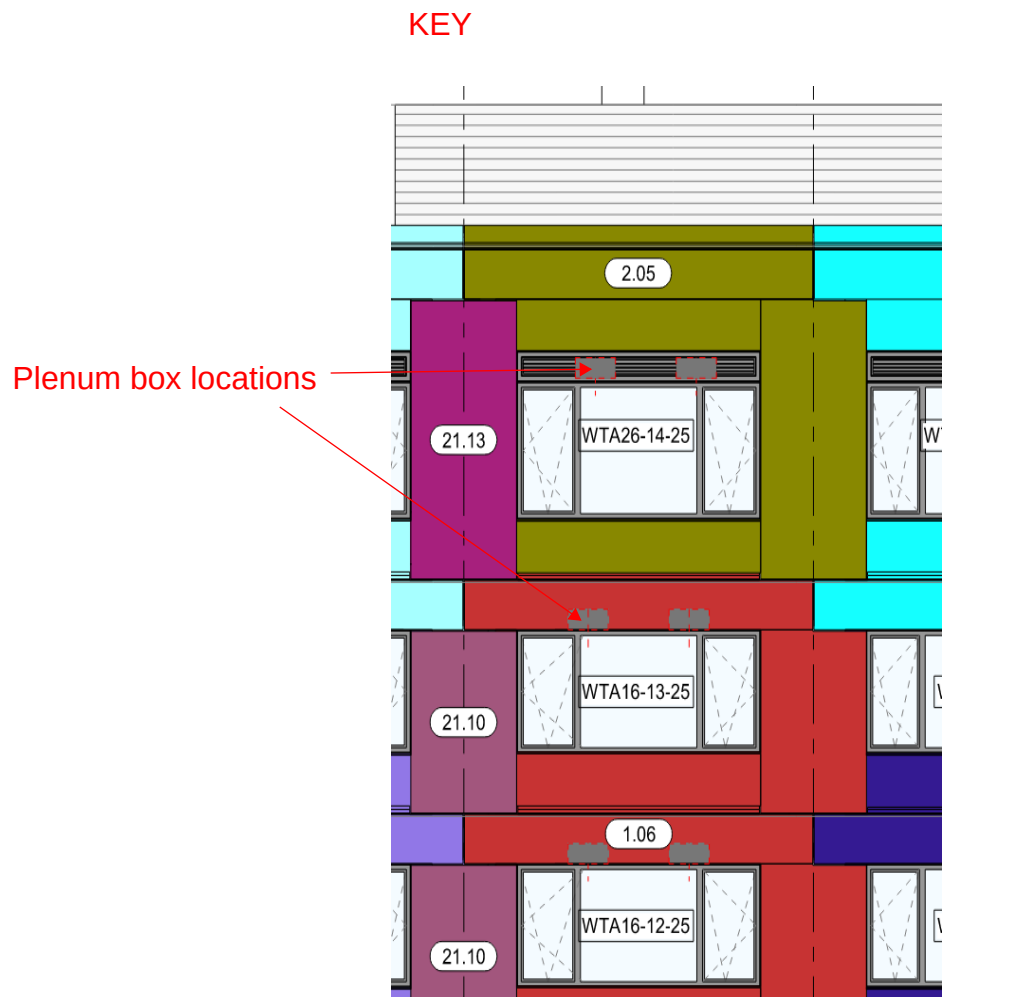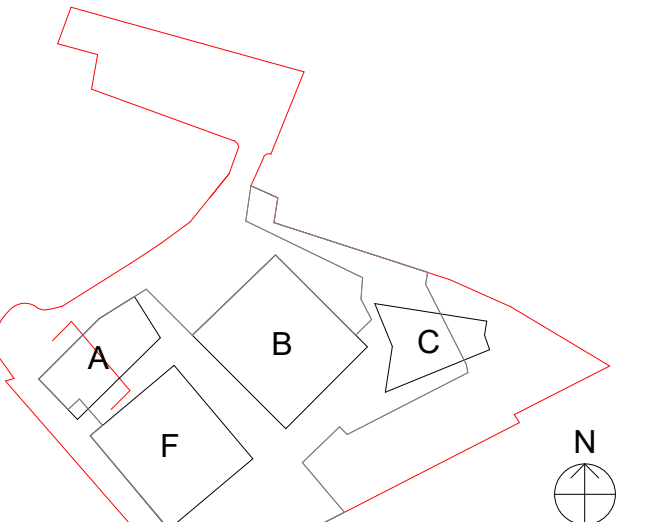


C2	Issued by SGNL, changes to plenum boxes, minor dimensional changes	MJ	03.10.22
C1	Construction Issue	GL	MJ/NF 08.10.21
rev	description	drawn	checked date
revisions			

ISSUED FOR FINALISING THE PROCUREMENT PROCESS AND NOT FOR CONSTRUCTING THE FRAME

This drawing is protected under The Copyright, Designs and Patents Act 1988. Do not scale. Figured dimensions only are to be taken from this drawing. All dimensions are to be checked on site before any work is put in hand. If in doubt, ASK.

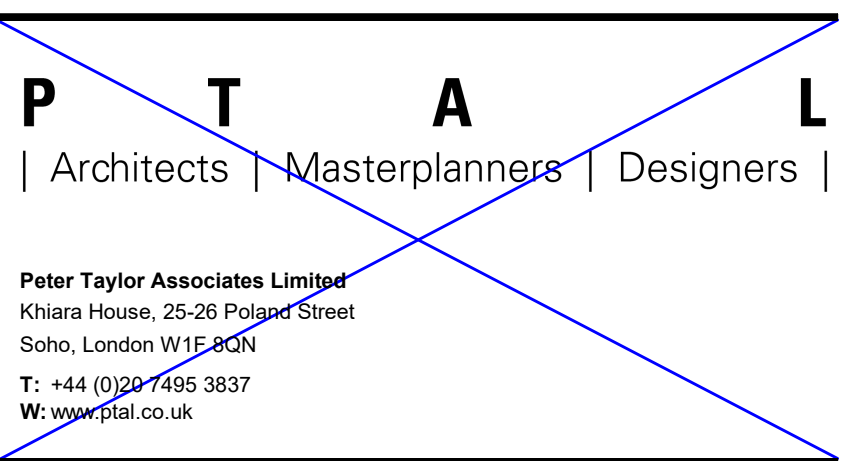

project:	CAMDEN GOODS YARD PHASE 2A		
title:	BLOCK A PRE-CAST PANEL ELEVATIONS SHEET 4		
scale:	As indicated	@	A0
date:	01/28/21		
drawn:	DBN		
checked:	NF / MJ		
file name:	project no.	originator	zone level
	type	role	deg number
CGYA0 - PTA - XXX - XX - DR - AR - 21504			
			revision:
			C2

 

1 Tower A - South West Elevation
1:100

2 Tower A -North East Elevation