


9WP Site Plan

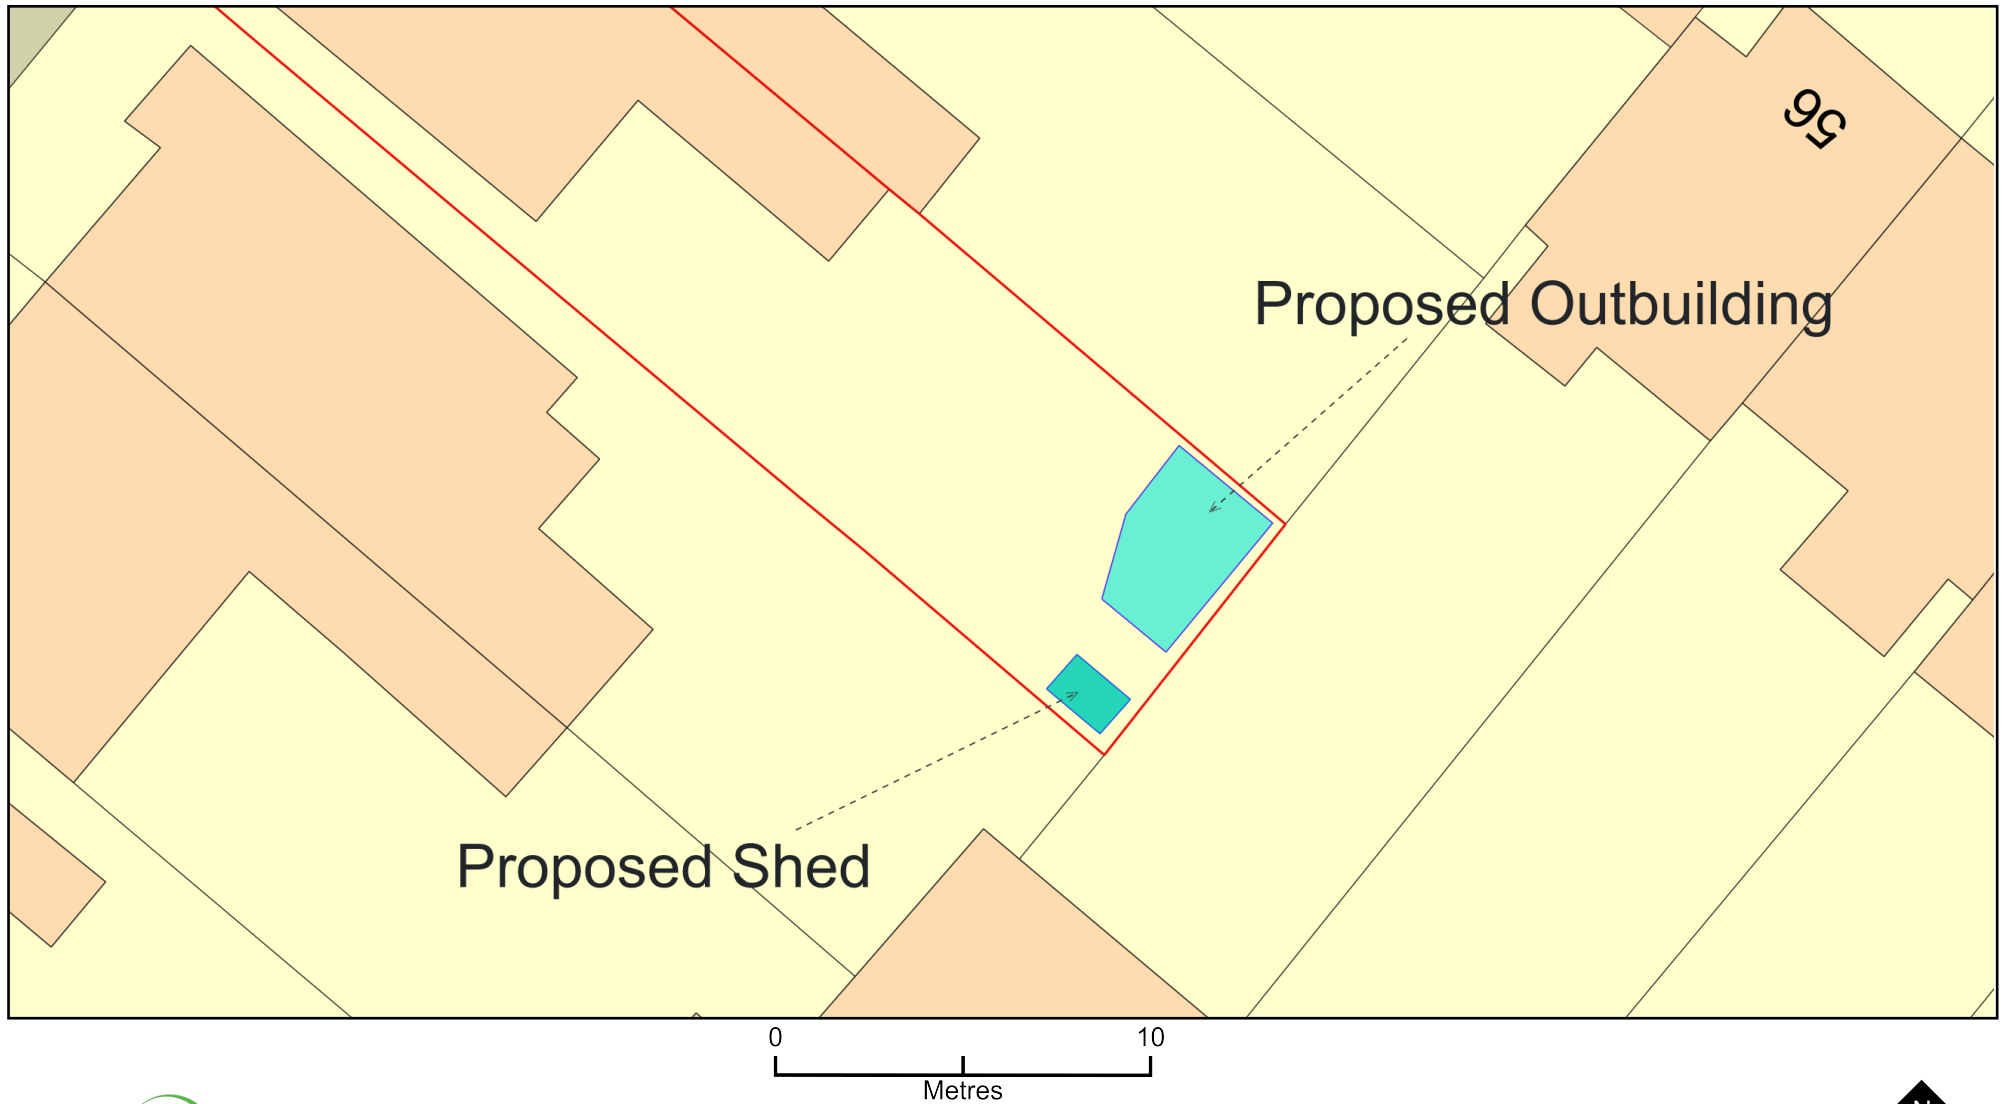

Plan Produced for: London Town Cabins Ltd
Date Produced: 24 Jan 2023
Plan Reference Number: TQRQM23024132058413
Scale: 1:200 @ A4