




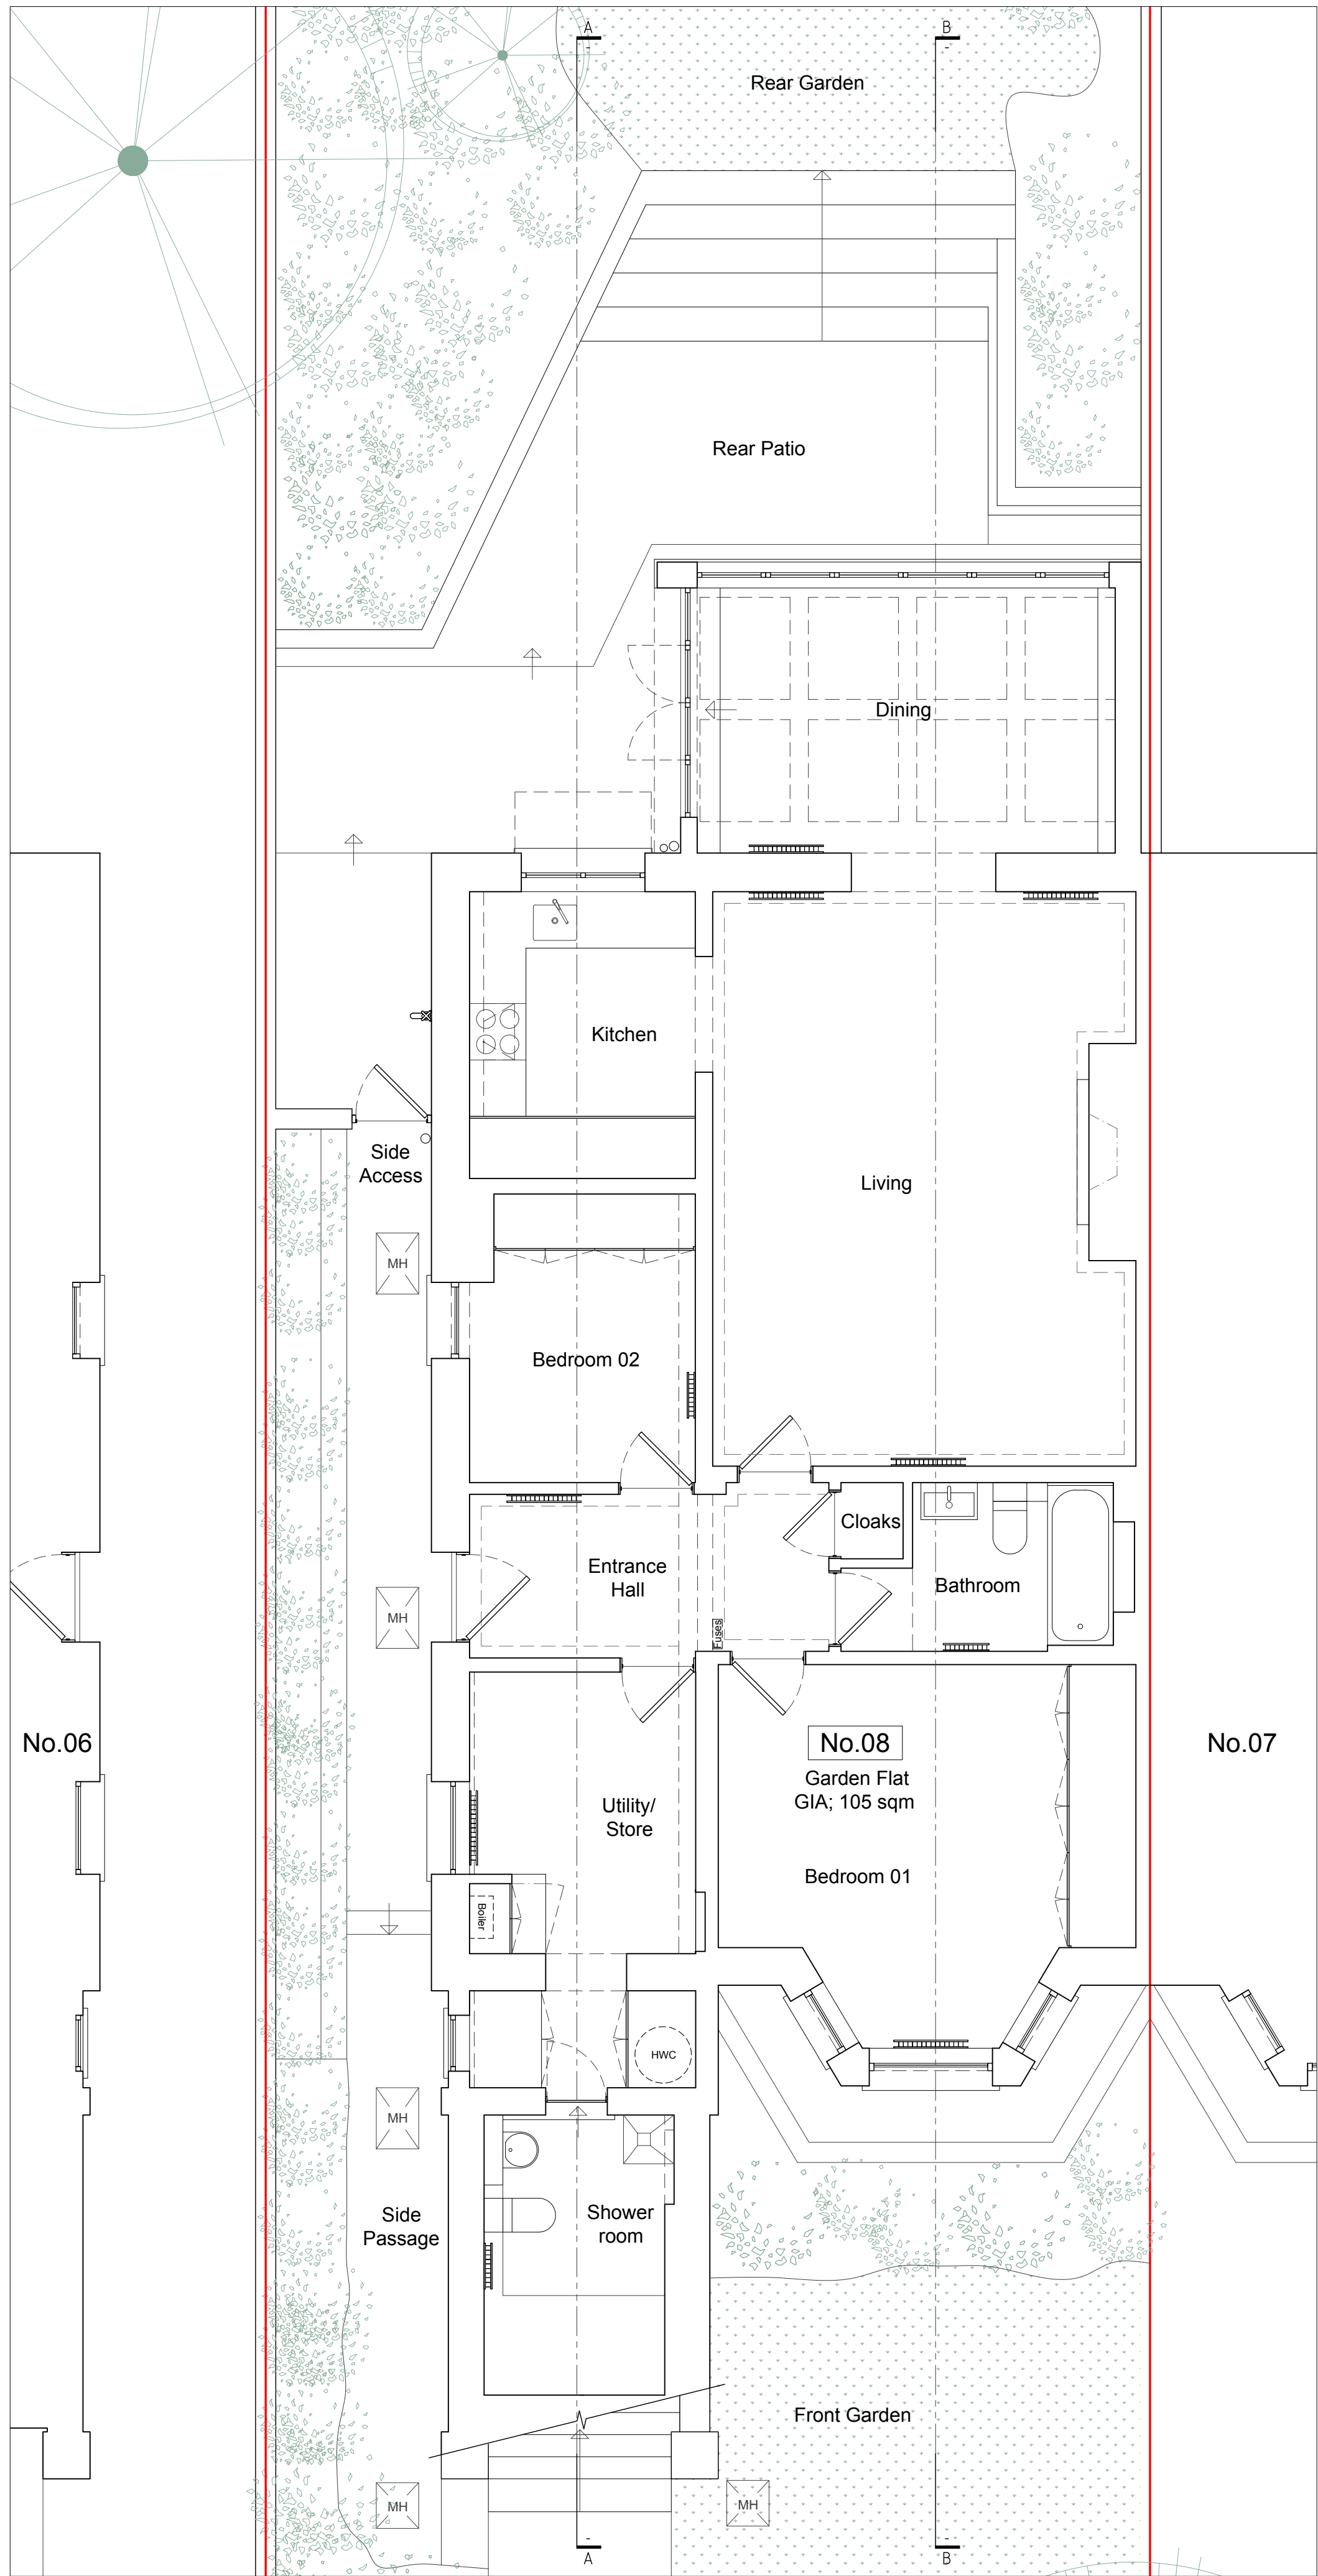


Existing Lower Ground Floor Plan
Scale 1:100 @ A3 | 1:50 @ A1

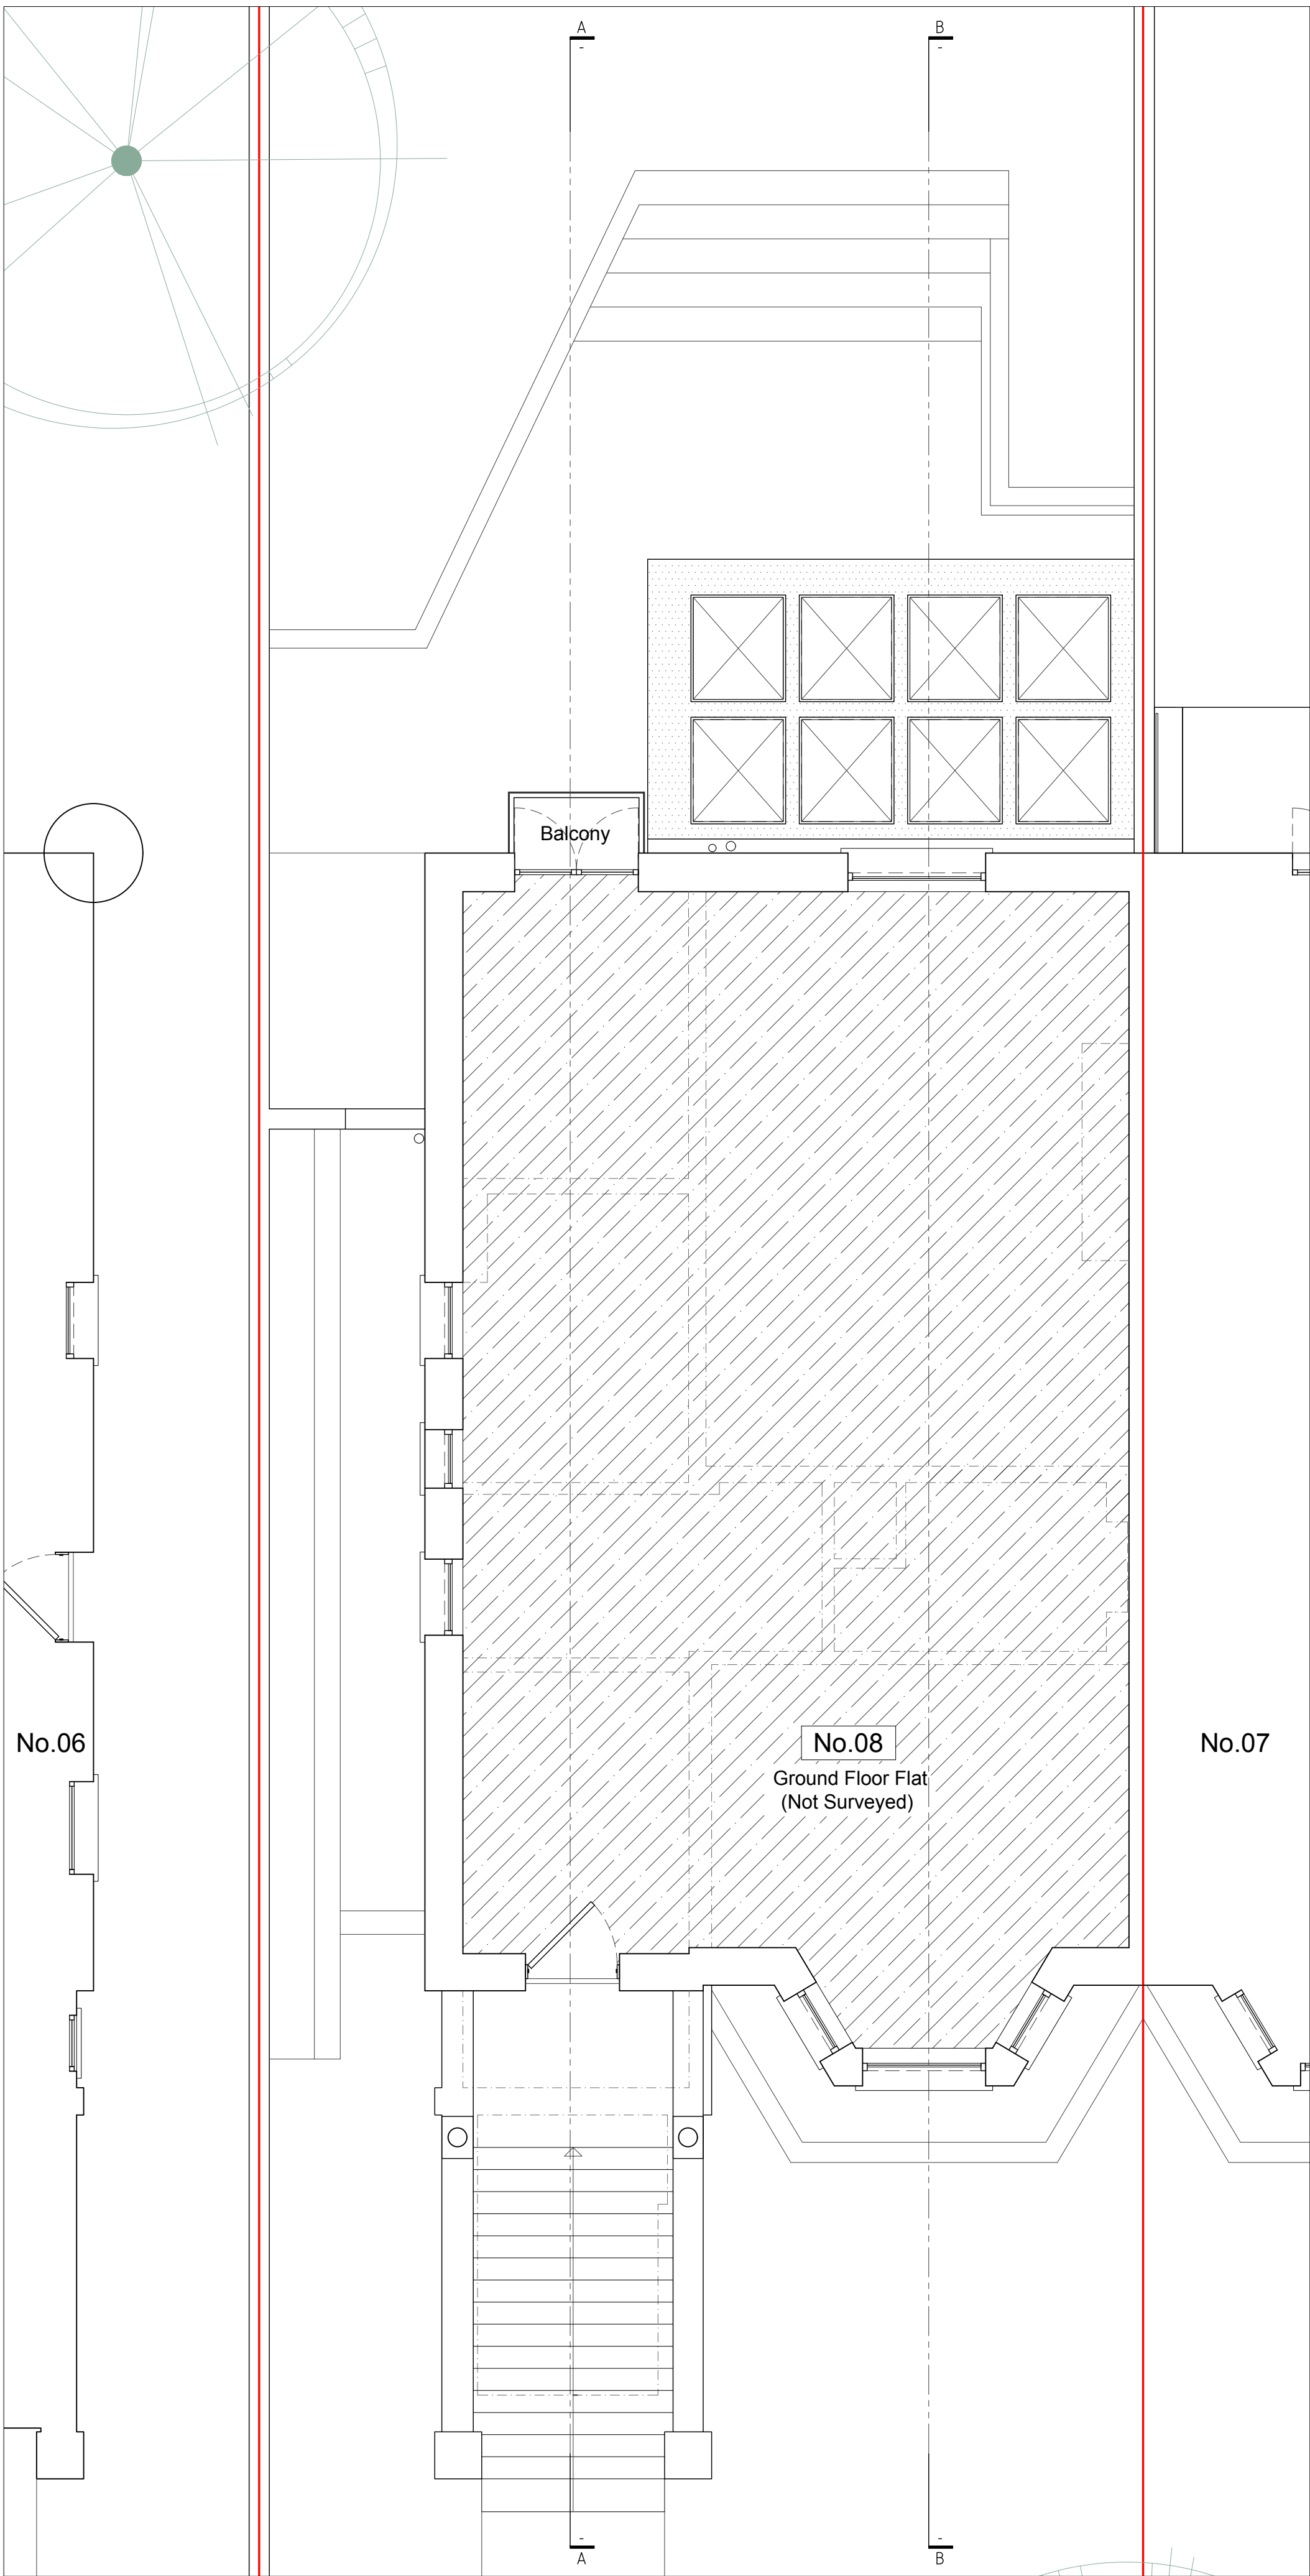

Existing Upper Ground Floor Plan
Scale 1:100 @ A3 | 1:50 @ A1



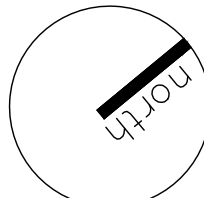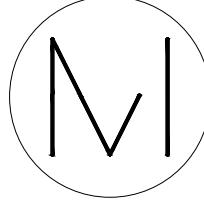REV	DATE	DESCRIPTION	BY
  Mulhern Iremonger Design Studios Creative Works, 7 Blackhorse Lane London, E17 6DS +44 (0) 79 4718 0681 info@midesignstudios.com www.midesignstudios.com			
ISSUED FOR INFORMATION NOT FOR CONSTRUCTION CONTRACTORS MUST VERIFY ALL DIMENSIONS ON SITE BEFORE COMMENCING WITH ANY WORK. ALL WORKS MUST COMPLY WITH BUILDING REGULATIONS. THIS DRAWING IS PROTECTED BY COPYRIGHT. ONLY SCALE FROM THIS DRAWING FOR PLANNING PURPOSES.			
client:	Christian Wietoska		
address:	8 Eton Road, NW3 4SS		
project:	Rear Extension & Internal Refurbishment		
drawings:	Existing		
drawn by:	CM	scale:	1:100@A3 1:50@A1
checked by:	NI	date:	10/05/2022
dwg no.	2222.1/A002	rev:	-