



FOLDING SLIDING DOORS - CLOSED TO OPEN


SIGNAGE TEXT TO BE BACKLIT
 DEPTH OF SIGNAGE TEXT TO BE APPROXIMATELY 25MM TO 50MM




OPENING HOURS FOR THE DENTAL PRACTICE ARE AS FOLLOWS

Monday to Friday - 8am to 8 pm
 Saturday - 9 am to 6 pm
 Sunday - 11 am to 5 pm

FOLDING SLIDING DOORS TO BE SCANDINAVIAN HARDWOOD


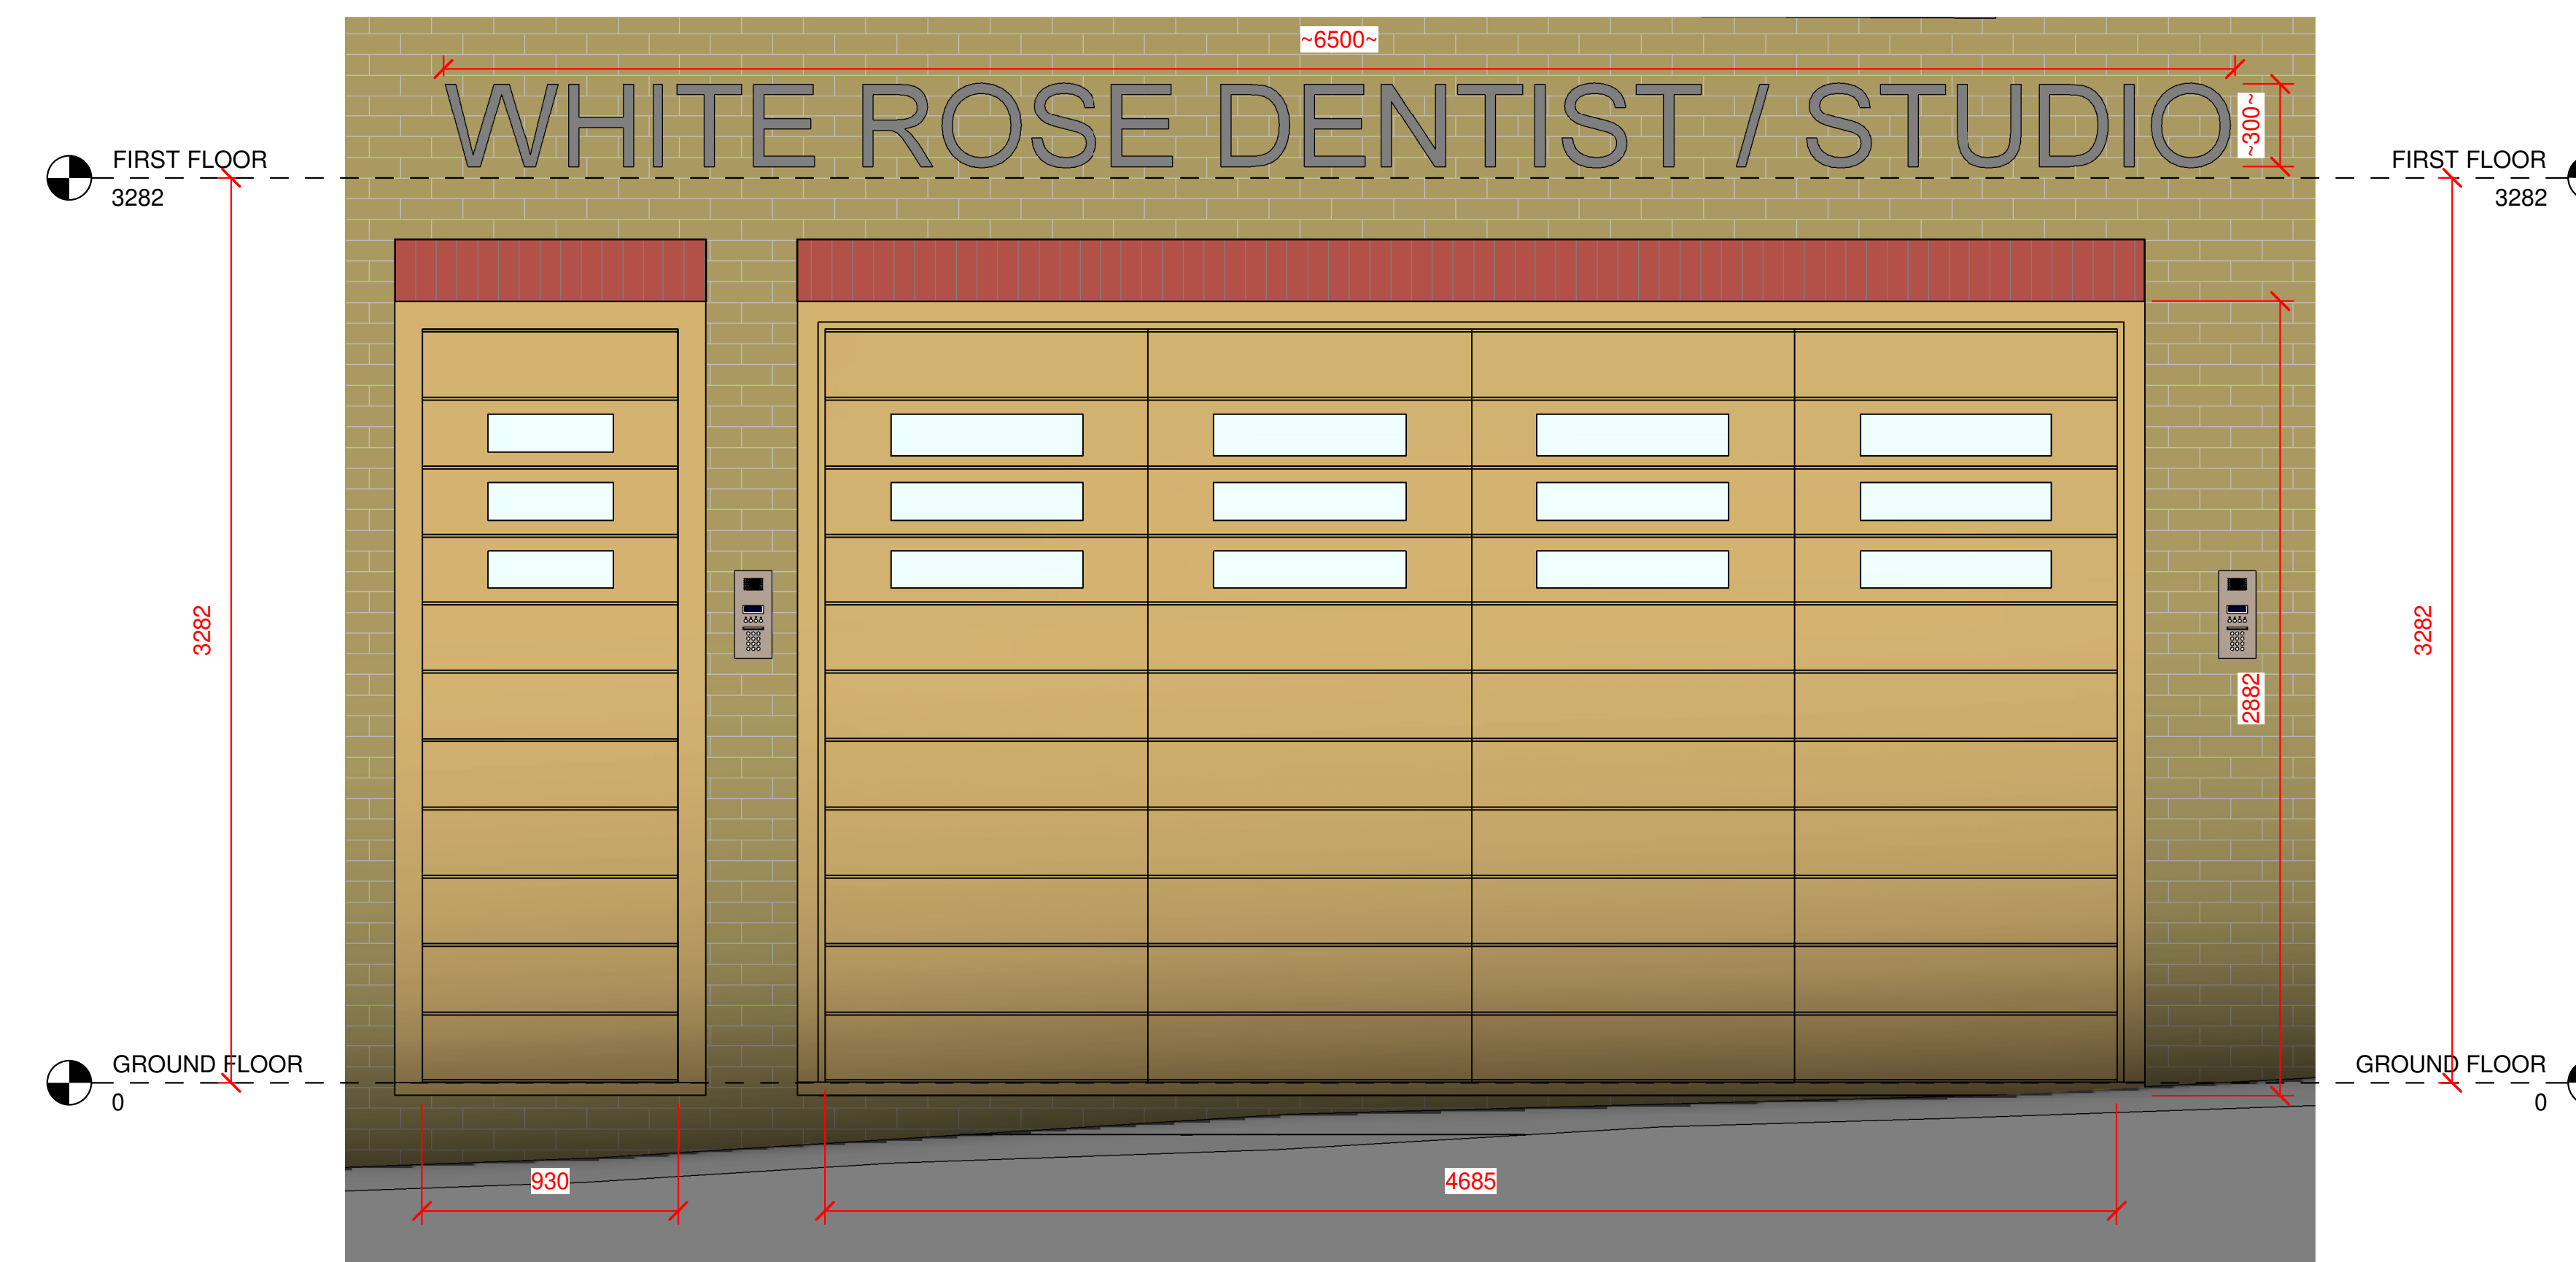


② FRONT ELEVATION 1-20
 1 : 20

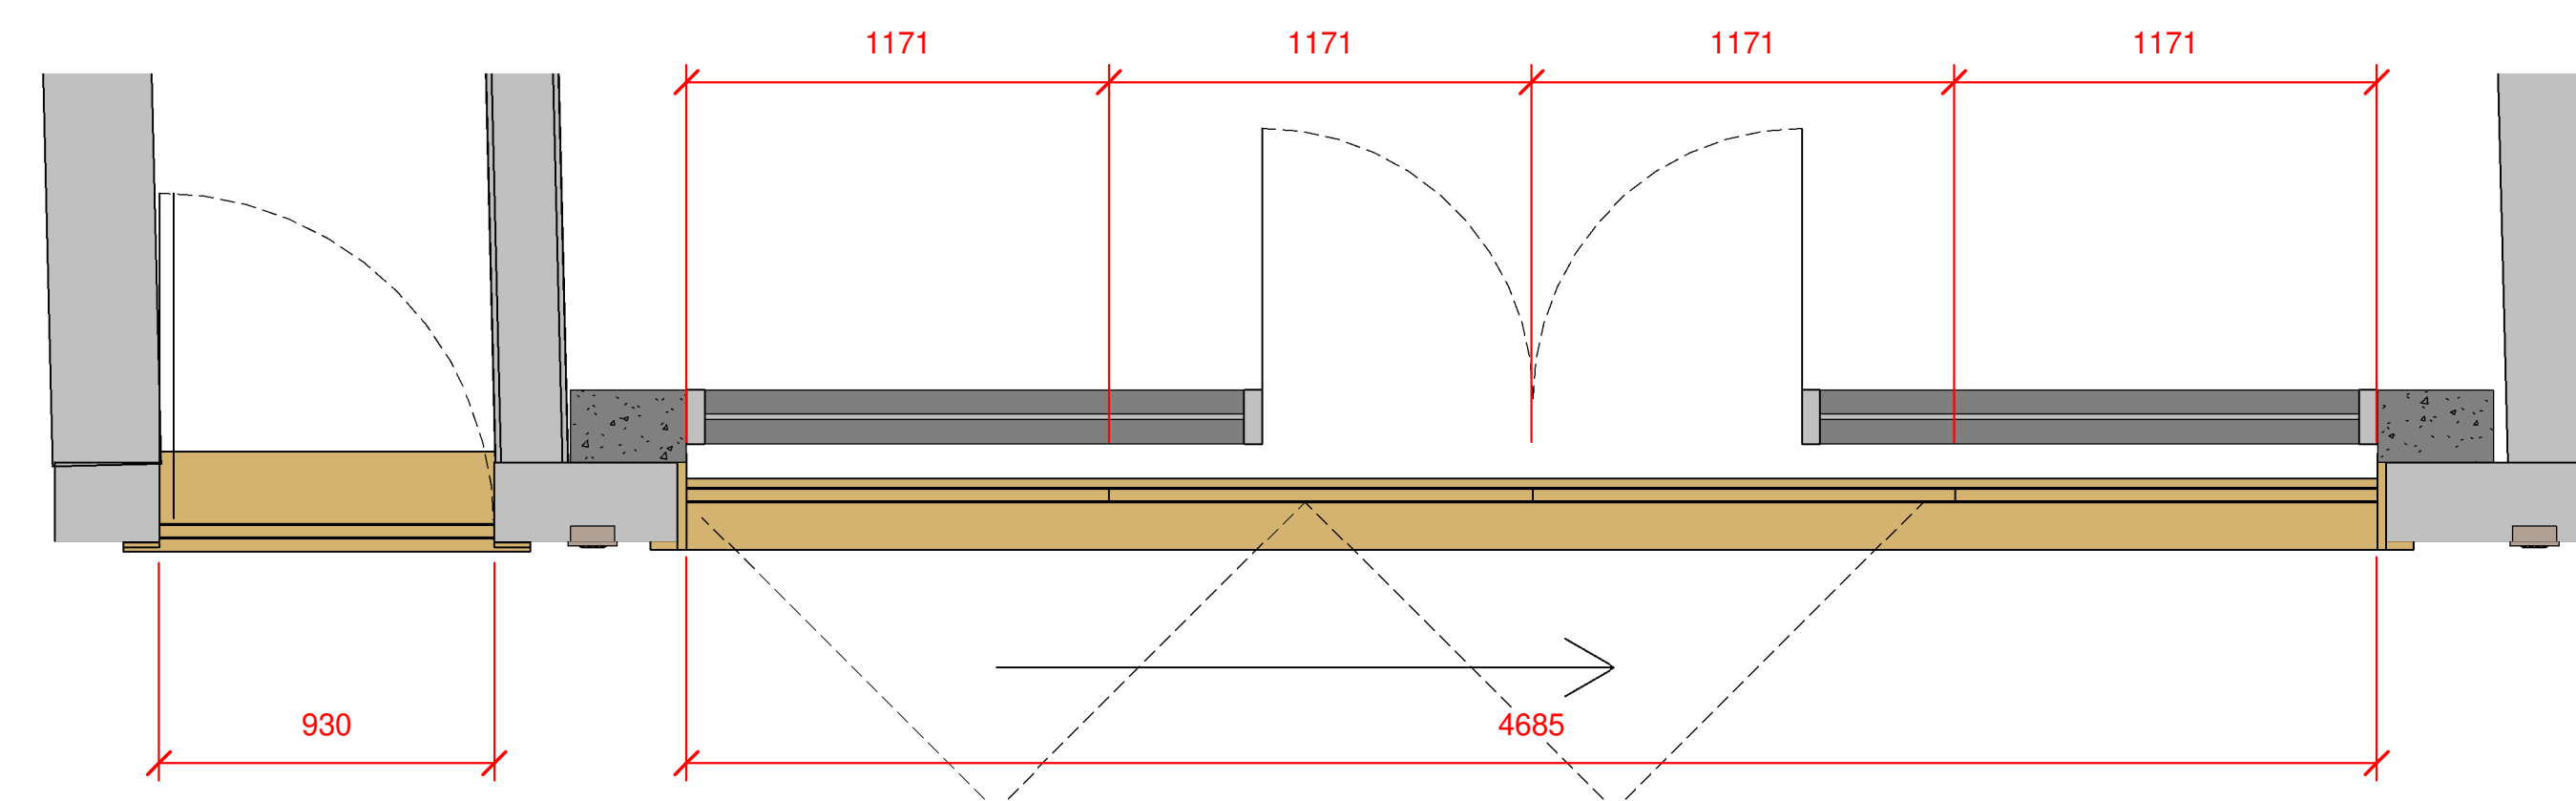

① GROUND FLOOR 1-20
 1 : 20

NO.	DESCRIPTION	DATE	NAME

 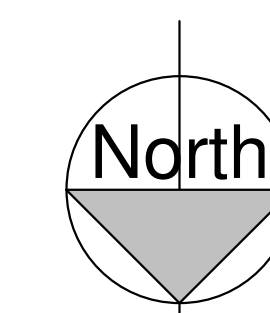

ATD
 LON
 DON

PLANNING

© ATD London Ltd
 No part of this drawing may be reproduced without written consent. All contractors must visit the site and be responsible for taking and checking all dimensions relating to this work.

PROJECT	10 WEST HAMPSTEAD MEWS
DRAWING TITLE	PROPOSED SIGNAGE & DOORS
DATE / DRAWN BY	02/12/22 JAY KENNY
SCALE	1 : 20 @A0
PROJECT NO.	0000122
DRAWING NUMBER	00006
REV	