




EXISTING SECOND FLOOR PLAN

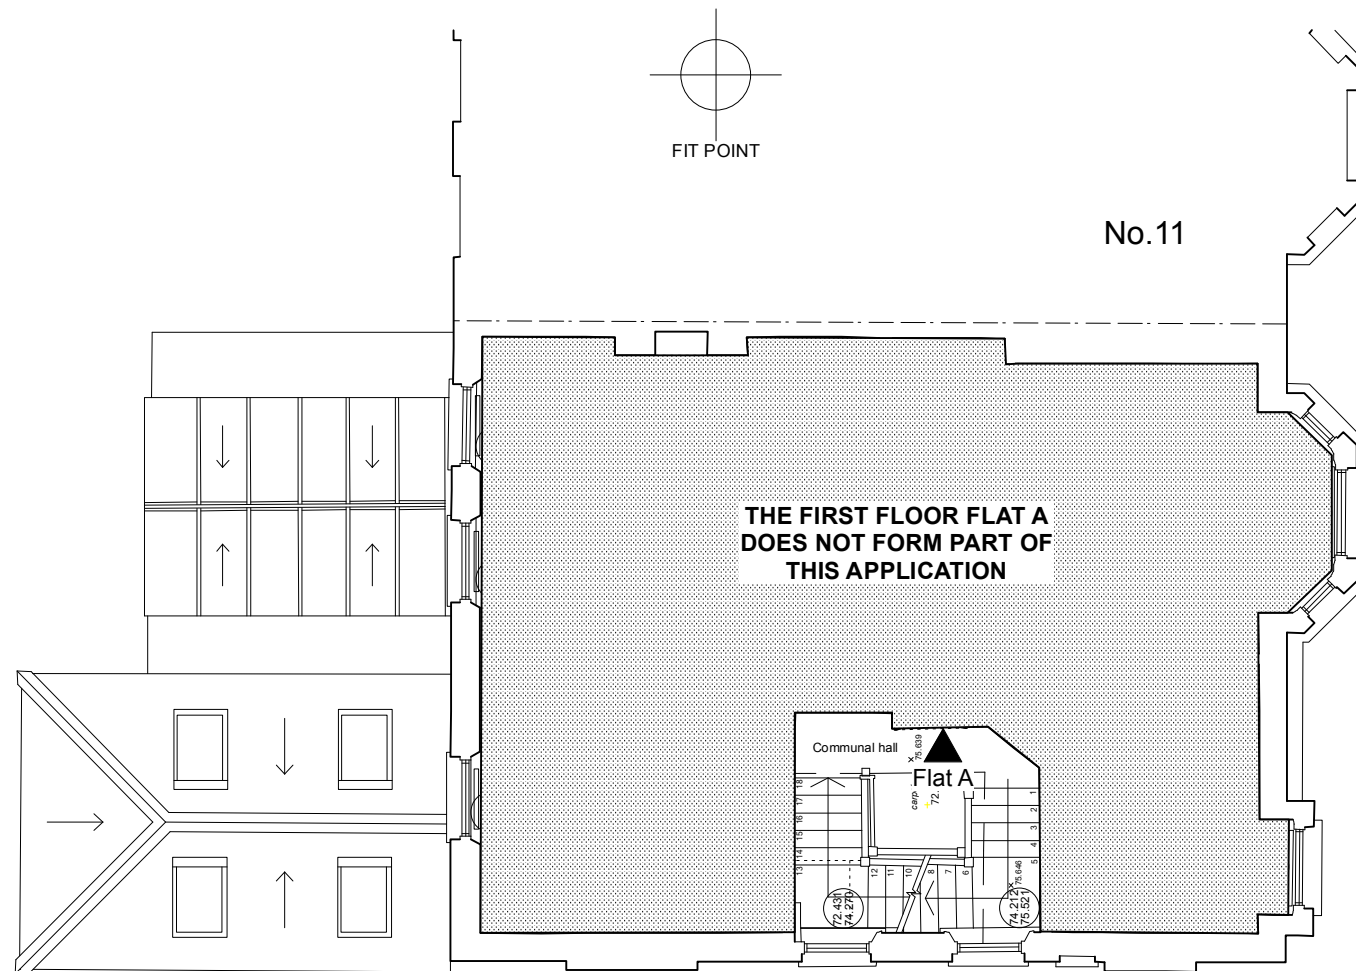




EXISTING FIRST FLOOR PLAN

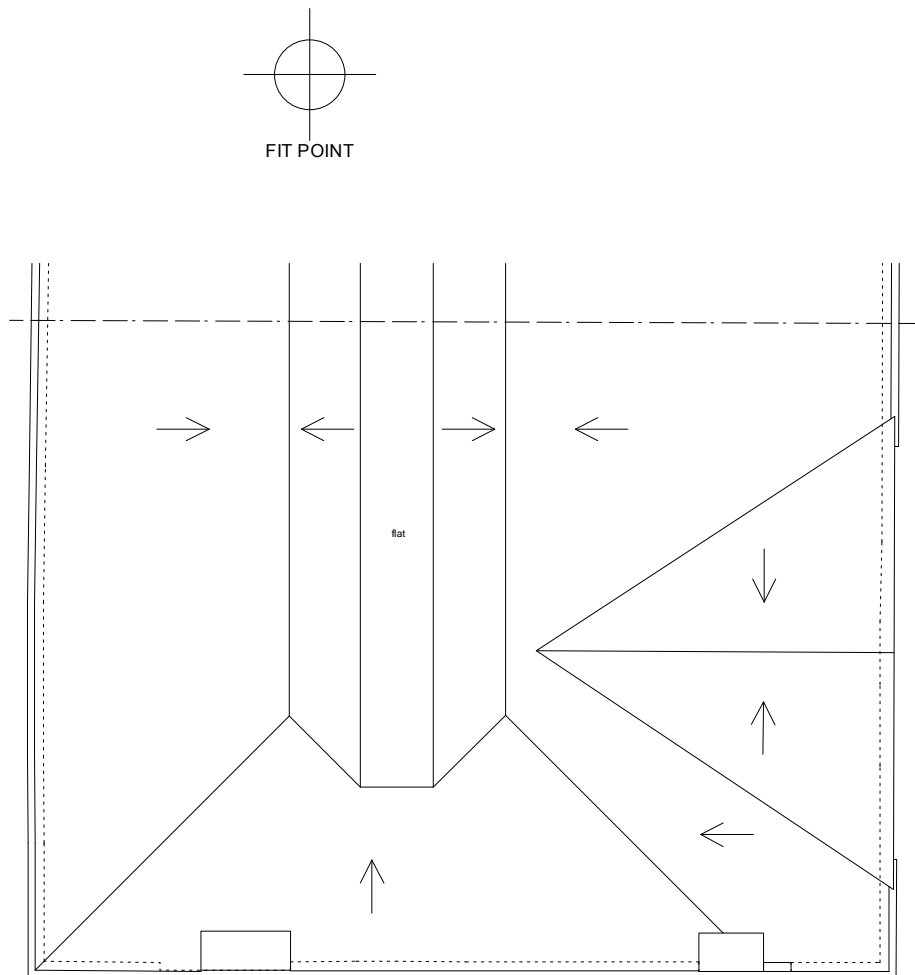

EXISTING ROOF PLAN

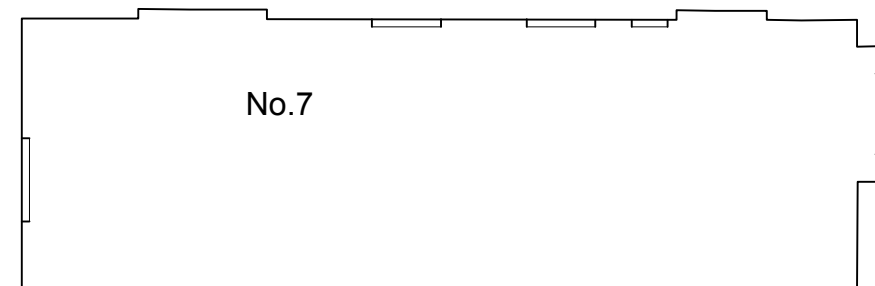

EXISTING FIRST FLOOR PLAN

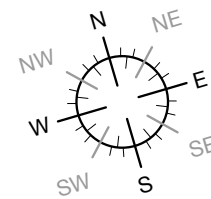  

KEY:

- socket outlet (lighting)
- fuse + switch
- double socket outlet (switched)
- single pole one way switch
- pendant light
- lighting points
- multiple spotlights
- wall lights
- wall lights
- telephone socket
- Temperature Thermostat
- floor to cill, cill to head window height
- ceiling Level
- Floor Level

		<b>CAD Surveys Ltd.</b> Suite 2 KPC House Canterbury Road Willesborough Ashford TN24 0BP	
		<a href="http://www.cadsurveys.co.uk">www.cadsurveys.co.uk</a>	01233 635089
Project : <b>Flat B, 9 Downside Crescent          London NW3 2AN</b>		Drawn by : <b>SE</b>	
Drawing title : <b>Existing 1st and 2nd Floors</b>			
Scale: 1:100@A3/1:50@A1	Date : 05/10/2021	Ref : <b>1122-S03-02</b>	